

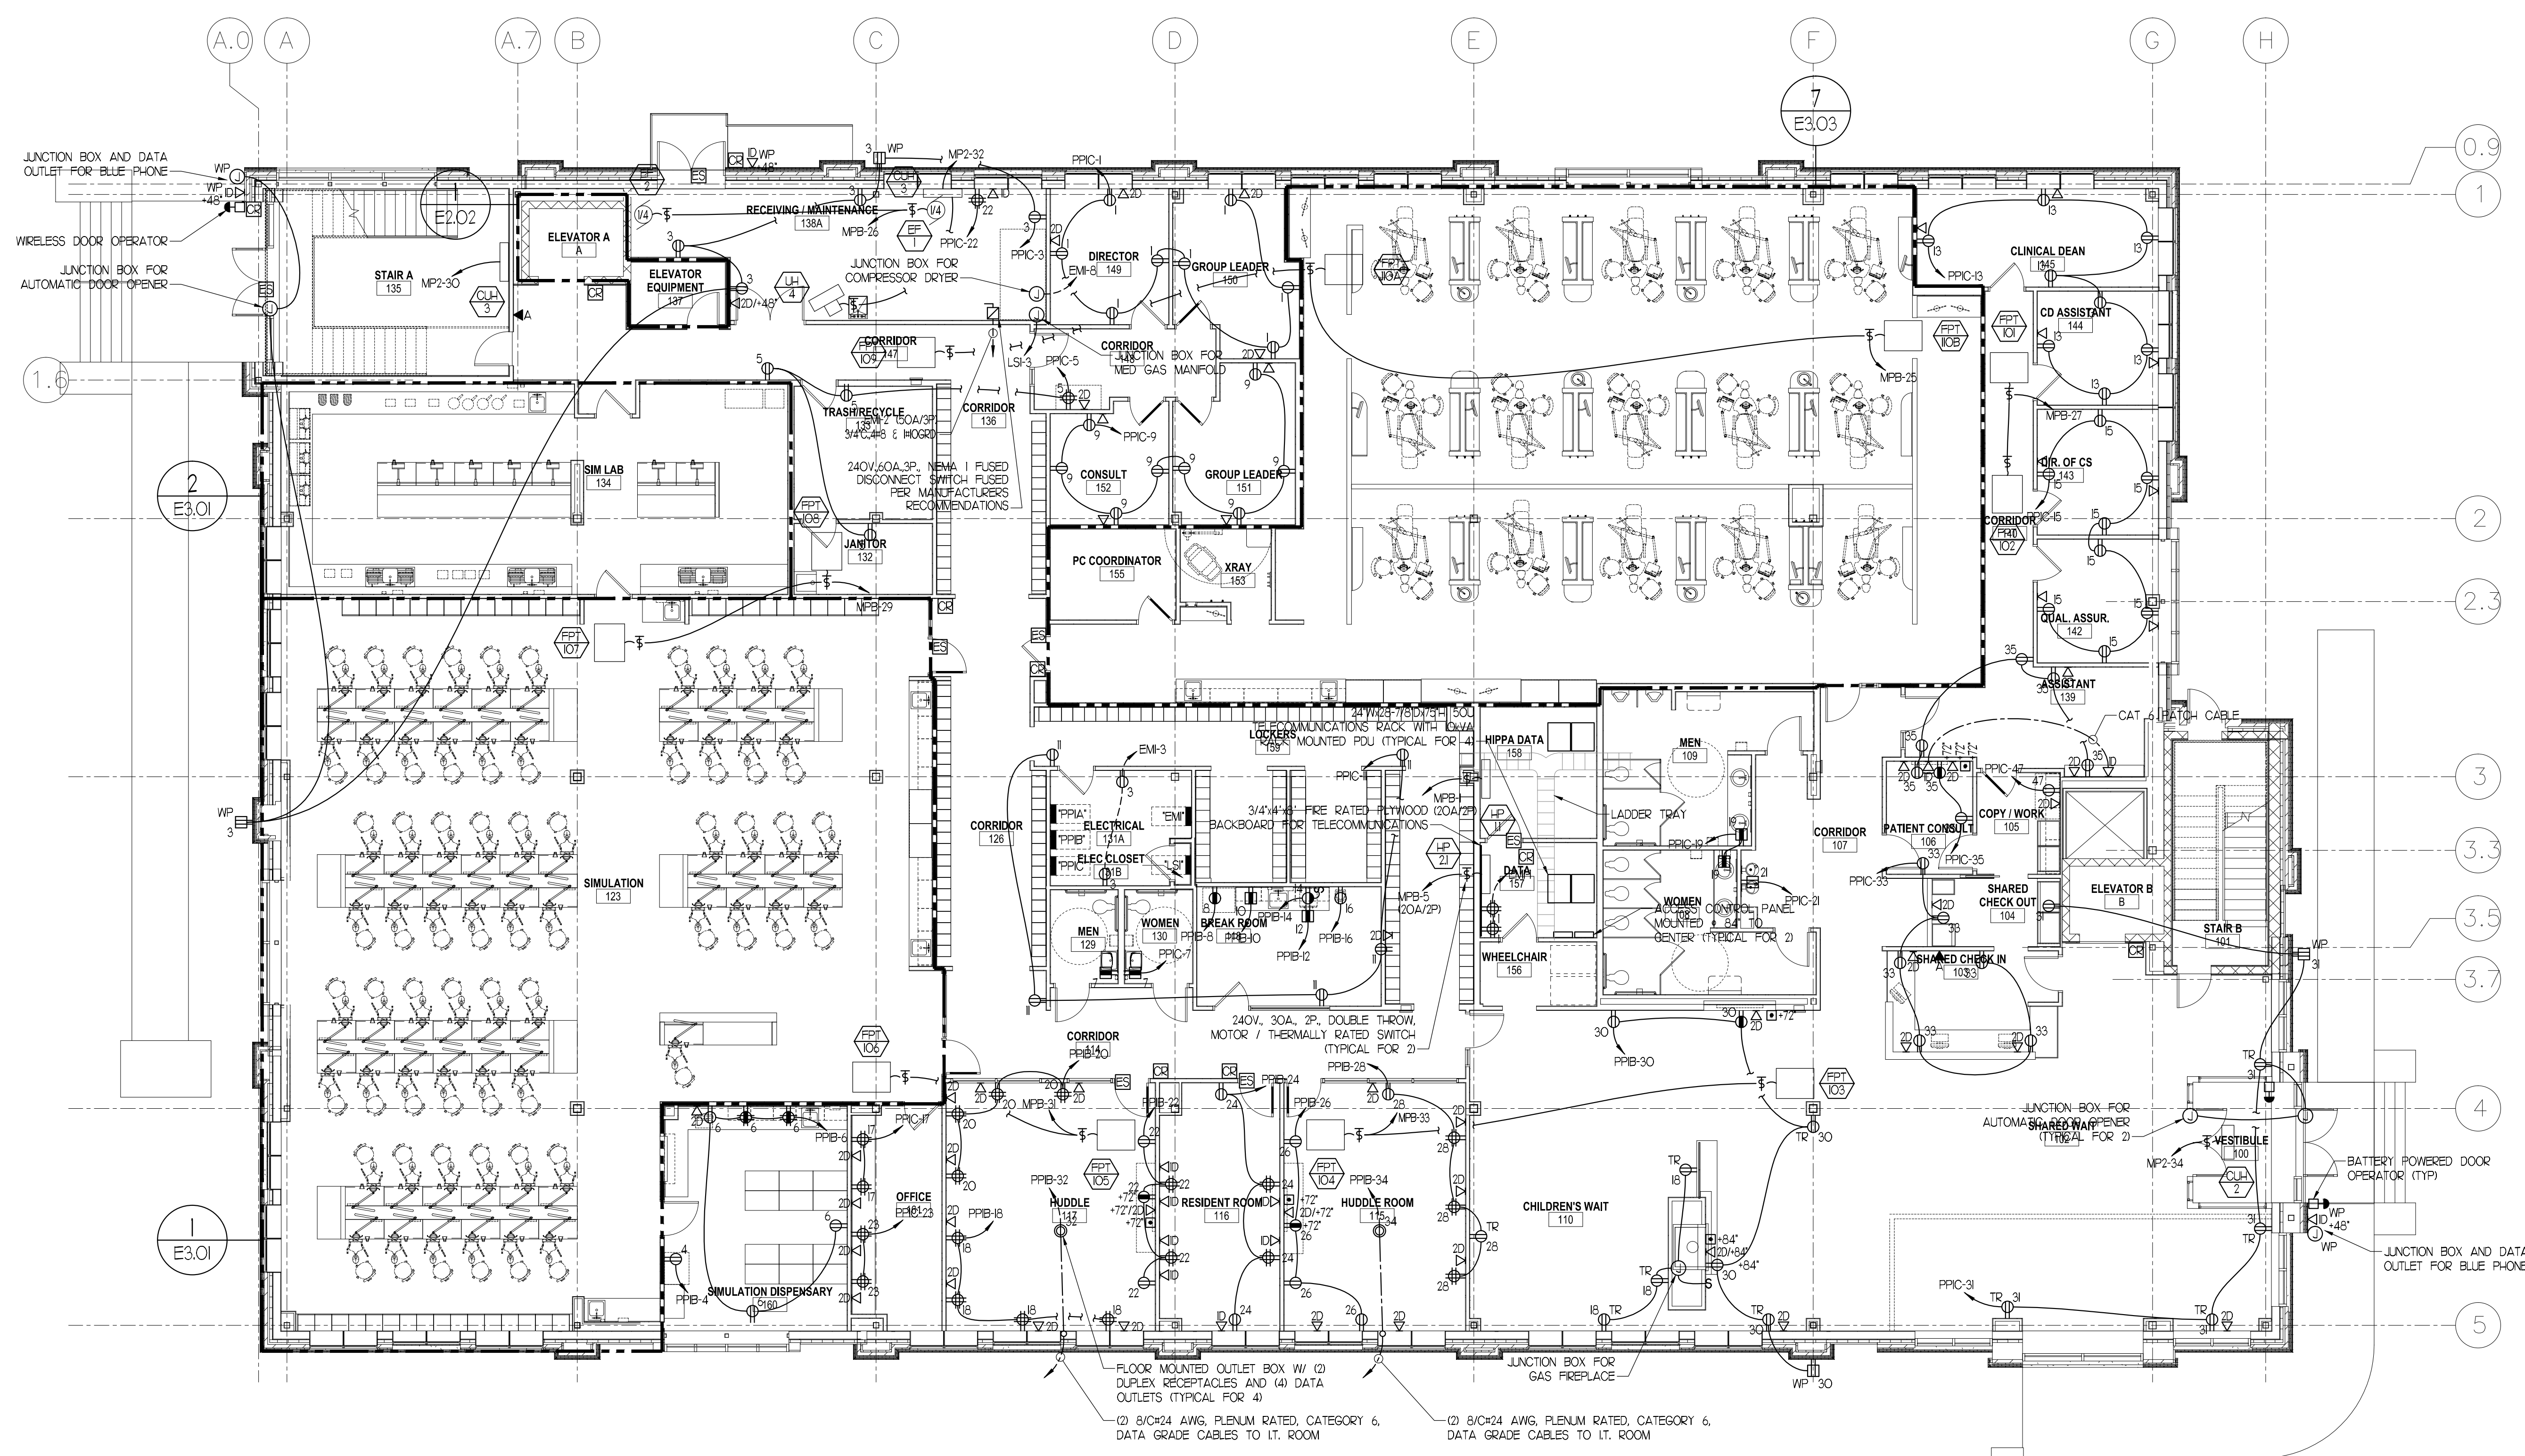



IF THIS SHEET IS NOT 24 X 36 IT IS A REDUCED SCALE PRINT - SCALE ACCORDINGLY

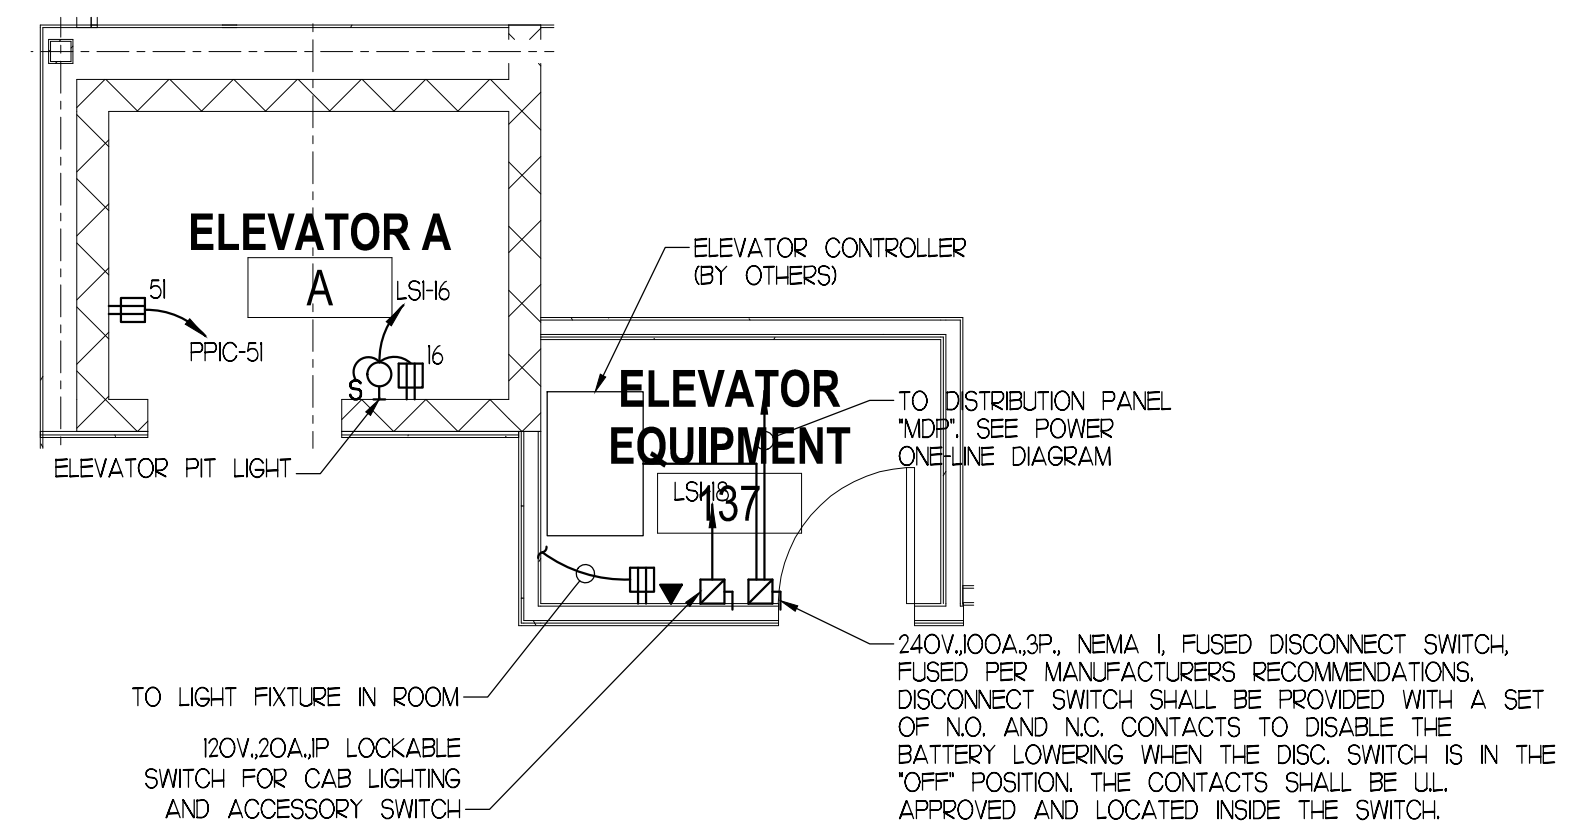

(1) FLOOR MOUNTED OUTLET BOX W/ (2) DUPLEX RECEPTACLES AND (4) DATA OUTLETS (TYPICAL FOR 4)  
 (2) 8/C=24 AWG, PLENUM RATED, CATEGORY 6, DATA GRADE CABLES TO IT. ROOM  
 (2) 8/C=24 AWG, PLENUM RATED, CATEGORY 6, DATA GRADE CABLES TO IT. ROOM

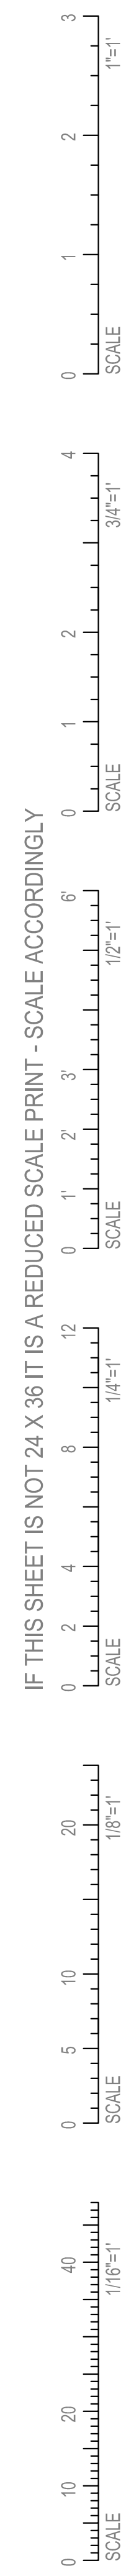

65 NEWBURY STREET  
 PORTLAND, ME 04101  
 207.761.9000  
 info@portcityarch.com  
 WWW.PORTCITYARCH.COM

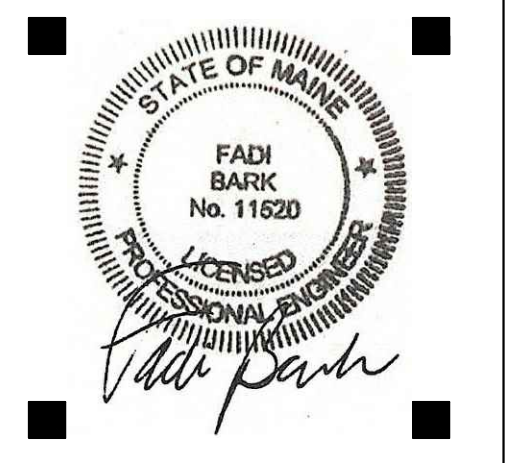

CONSULTANTS  
**Kahler Slater**  
 experience design



Site Design Associates  
 23 Whitney Way  
 Topsham, Maine 04086  
 207-449-4275

No.	Description	Date
1	Add Alternate #1	2/08/13
2	First Floor Redesign	1/09/13
3	Addendum #9	8/16/12
4	Addendum #8	7/30/12

PERMIT DOCUMENTS

UNIVERSITY OF  
 NEW ENGLAND  
 PORTLAND, MAINE

PATIENT CARE  
 CENTER  
 COMP CARE FIT-OUT

**FIRST FLOOR POWER  
 PLAN**

Project Number 12533.00  
 Date April 26, 2013  
 Drawn by JMS  
 Checked by VADjr

**E2.02**

Scale 1/8"=1'-0"