


- INSTALLING/REPLACING COLLAR TIES AND RE-STRAPPING CEILINGS
- REPLACING ALL INSULATION & DRYWALL THROUGHOUT
- RE-MODELING BATH ROOM w/ NEW SHOWER VANITIES ETC...

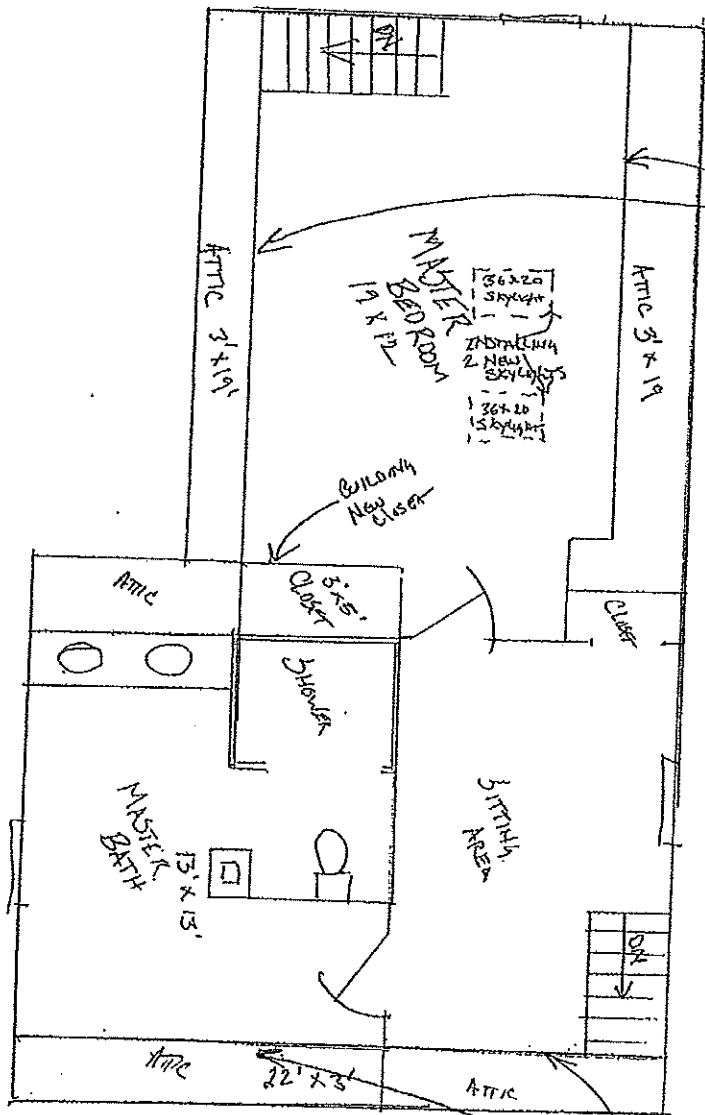

THIRD FLOOR

REPAIRING EXISTING KNEE WALL