

CASEWORK SCHEDULE - "C"					
DESIGN ID	COUNT	DESCRIPTION	FURNISH	INSTALL	COMMENTS
<b>CABINET</b>					
17573	1	CABINET - COUNTER SUPPORT PANEL - 3IN 75MM	VD	GC	BY CASEWORK VENDOR. PL0019
17574	5	CABINET - SINK OR ICE - 15IN 380MM	VD	GC	BY CASEWORK VENDOR. PL0019
17580	1	CABINET - CBE SHELF - 29X14IN 735X355MM - FLAT BLACK MT0028	VD	GC	BY CASEWORK VENDOR. PL0019
17581	2	CABINET - CBE SHELF - 22X10IN 560X255MM - FLAT BLACK MT0028	VD	GC	BY CASEWORK VENDOR. PL0019
17740	1	CABINET - 30IN 760MM	VD	GC	BY CASEWORK VENDOR. PL0019
17741	2	CABINET - 15IN 380MM	VD	GC	BY CASEWORK VENDOR. PL0019
17742	1	CABINET - DT POS UPPER CUBBY - 32IN 815MM	VD	GC	BY CASEWORK VENDOR. PL0019
17743	3	CABINET - POS - 30IN 760MM	VD	GC	BY CASEWORK VENDOR. PL0019
17745	1	CABINET - DRAWER - 15IN 380MM	VD	GC	BY CASEWORK VENDOR. PL0019
17747	4	CABINET - TRASH - 15IN 380MM	VD	GC	BY CASEWORK VENDOR. PL0019
17754	1	CABINET - ESPRESSO CUBBY - 18IN 455MM	VD	GC	BY CASEWORK VENDOR. PL0019
17897	1	CABINET - WITH TRASH - LF - 30IN 760MM	VD	GC	BY CASEWORK VENDOR. PL0019
18060	1	CABINET - POS CUBBY - 15IN 380MM	VD	GC	BY CASEWORK VENDOR. PL0019
<b>CAFE</b>					
12236	1	CONDIMENT CART SINGLE TOP SOLID SURFACE	VD	GC	BY CASEWORK VENDOR. CP0005
12363	3	MERCH BAY UNIT BACK PANEL SOLID	VD	GC	NOT PROVIDED BY CASEWORK VENDOR
13191	1	MERCH BAY UNIT END PANELS METAL MESH	VD	GC	NOT PROVIDED BY CASEWORK VENDOR
13374	1	CONDIMENT CART SINGLE BASE FRAME	VD	GC	PROVIDED BY CASEWORK VENDOR
13377	1	CONDIMENT CART SINGLE FINISH PANELS	VD	GC	BY CASEWORK VENDOR. WD0077 MAD101
13399	1	CONDIMENT CART SINGLE METAL TOP ASSEMBLY	VD	GC	PROVIDED BY CASEWORK VENDOR
15219	2	MERCH FEATURE CUBE FREESTANDING TALL - DARK WARM BROWN WD0001			NOT PROVIDED BY CASEWORK VENDOR
15221	3	MERCH BAY UNIT - DARK WARM BROWN WD0001	VD	GC	NOT PROVIDED BY CASEWORK VENDOR
<b>COUNTERTOP</b>					
17653	1	COUNTERTOP - TEA SOLID SURFACE - LF - 75IN 1905MM	VD	GC	BY CASEWORK VENDOR. CP0005
17750	1	COUNTERTOP - BREW - LF - 105IN 2665MM	VD	GC	BY CASEWORK VENDOR. CP0005
17809	1	COUNTERTOP - HAND SINK WITH LOW SPLASH STAINLESS - 15IN 380MM	VD	GC	BY CASEWORK VENDOR. CP0005
17838	1	COUNTERTOP - WARMING - 60IN 1525MM	VD	GC	BY CASEWORK VENDOR. CP0005
18079	1	COUNTERTOP - POS - 75IN 1905MM	VD	GC	BY CASEWORK VENDOR. CP0005
18135	1	COUNTERTOP - ESPRESSO WITH DUAL SINK AND ICE - 147IN 3735MM	VD	GC	BY CASEWORK VENDOR. CP0005
18136	1	COUNTERTOP - ESPRESSO CAP - 147IN 3735MM	VD	GC	BY CASEWORK VENDOR. CP0005
X0031	1	COUNTERTOP - NITRO - CUSTOM	VD	GC	BY CASEWORK VENDOR. CP0005
X0033	1	COUNTERTOP - BLENDED BEVERAGE SOLID SURFACE - LF - CUSTOM	VD	GC	BY CASEWORK VENDOR. CP0005
X0034	1	COUNTERTOP - DT POS - LF - CUSTOM	VD	GC	BY CASEWORK VENDOR. CP0005
X0037	1	IMPULSE TRAY	VD	GC	BY CASEWORK VENDOR. SEE DETAILS. FINISH WD0077
<b>DIEWALL</b>					
18080	1	DIEWALL - POS - 75IN 1905MM	VD	GC	BY CASEWORK VENDOR.
18137	1	DIEWALL - ESPRESSO - 147IN 3735MM	VD	GC	BY CASEWORK VENDOR.
X0032	1	DIEWALL - NITRO - CUSTOM	VD	GC	BY CASEWORK VENDOR.
<b>FIT KIT</b>					
17894	1	FIT KIT - CABINET FILLER PANEL	VD	GC	BY CASEWORK VENDOR. DIMENSION PER CABINET PLAN. PL0019
17895	1	FIT KIT - BACKBAR COUNTERTOP	VD	GC	BY CASEWORK VENDOR. DIMENSION PER CABINET PLAN. CP0005
<b>OTHER</b>					
11155	2	ESPRESSO MACHINE PUMP MOUNT - 10X10IN 255X255MM	VD	GC	BY CASEWORK VENDOR. STAINLESS STEEL
17829	1	FRENCH CLEAT - VARIABLE LENGTH	VD	GC	2'-8" LONG. BY CASEWORK VENDOR
18139	1	ESPRESSO SHROUD - 147IN 3735MM	VD	GC	BY CASEWORK VENDOR. WD0077
X0007	2	BACKBAR SHELF - 12'-0"	VD	GC	BY CASEWORK VENDOR. 12'-0", 1.75IN THICK, 10IN DEEP. INC. ANY NECESSARY HARDWARE FOR WALL MOUNTING. SEE DETAIL FOR MOUNTING HEIGHTS. WD0077
X0008	2	BACKBAR SHELF - 8'-10" LONG	VD	GC	BY CASEWORK VENDOR. 9'-3" LONG, 1.75IN THICK, 10IN DEEP. INC. ANY NECESSARY HARDWARE FOR WALL MOUNTING. SEE DETAIL FOR MOUNTING HEIGHTS. WD0077
X0036	1	POS SHROUD	VD	GC	BY CASEWORK VENDOR. WD0077.
X0038	1	CAFE WOOD CLADDING - WD0077 MAD101	VD	GC	BY CASEWORK VENDOR. WOOD CLADDING WD0077 MAD101 MOUNT AS INDICATED IN ELEVATIONS
X0039	1	METAL CAP AT DT POS HEADER	VD	GC	BY CASEWORK VENDOR. MT0028
<b>PANEL</b>					
18081	1	PANEL - POS - 75IN 1905MM	VD	GC	BY CASEWORK VENDOR. WD0077 MAD101
X0030	1	PANEL - NITRO - CUSTOM	VD	GC	BY CASEWORK VENDOR. WD0077 MAD101
X0035	1	PANEL - ESPRESSO - CUSTOM	VD	GC	BY CASEWORK VENDOR. WD0077 MAD101
<b>TABLE</b>					
X0040	1	TABLE - TOP COMMUNITY METAL BAND - VARIABLE - DARK WARM BROWN WD0077	VD	GC	9'-2" L X 1'-0" W BY CASEWORK VENDOR WD0077

**RESPONSIBILITY LEGEND**

GC	GENERAL CONTRACTOR
LL	LANDLORD
VD	VENDOR
WH	WAREHOUSE

CASEWORK FINISH SCHEDULE			
LOCATION	DESCRIPTION	FINISH CODE	COMMENTS
COMPOSITE - BLACK WITH FLECKS			
COUNTERTOPS - BACKBAR, SIDELINE	COMPOSITE - BLACK WITH FLECKS	CP0005	
COUNTERTOPS - CONDIMENT CART	COMPOSITE - BLACK WITH FLECKS	CP0005	
COUNTERTOPS - ESPRESSO	COMPOSITE - BLACK WITH FLECKS	CP0005	
COUNTERTOPS - FRONTBAR, POS	COMPOSITE - BLACK WITH FLECKS	CP0005	
METAL - FLAT BLACK			
CBE SHELVES	METAL - FLAT BLACK	MT0028	
OTHER - METAL END CAP AT DT POS HEADER	METAL - FLAT BLACK	MT0028	
PLAM - MOTTLED BLACK			
CABINETS - DT POS CUBBY	PLAM - MOTTLED BLACK	PL0019	
CABINETS - UNDERCOUNTER	PLAM - MOTTLED BLACK	PL0019	
STAINLESS STEEL - #4 BRUSHED 16GA SST			
CABINETS - CABINET LEG	STAINLESS STEEL - #4 BRUSHED 16GA SST	#4 BRUSHED 16GA	
CABINETS - DOOR PULL	STAINLESS STEEL - #4 BRUSHED 16GA SST	#4 BRUSHED 16GA	
COUNTERTOPS - HAND SINK	STAINLESS STEEL - #4 BRUSHED 16GA SST	#4 BRUSHED 16GA	
WOOD - WALNUT			
COUNTERTOPS - ESPRESSO SHROUD	WOOD - WALNUT	WD0077	
COUNTERTOPS - POS SHROUD	WOOD - WALNUT	WD0077	
OTHER - BACKBAR WALL SHELF	WOOD - WALNUT	WD0077	
OTHER - POS IMPULSE TRAY	WOOD - WALNUT	WD0077	
TABLE - FIXED QUEUE RAIL COUNTER TOP	WOOD - WALNUT	WD0077	
WOOD - WALNUT - VERTICAL REVEAL SLAT			
FINISH PANELS - CONDIMENT CART	WOOD - WALNUT - VERTICAL REVEAL SLAT	WD0077 MAD101	
FINISH PANELS - FRONTBAR, SIDELINE	WOOD - WALNUT - VERTICAL REVEAL SLAT	WD0077 MAD101	

NOTE: CASEWORK VENDOR TO PROVIDE SHOP DRAWINGS TO DESIGN MANAGER PRIOR TO FABRICATION.

DESIGN DEVELOPMENT ONLY - NOT INTENDED FOR CONSTRUCTION USE




**STARBUCKS COFFEE COMPANY**  
2401 UTAH AVENUE SOUTH  
SEATTLE, WASHINGTON 98134  
(206) 318-1575

THESE DRAWINGS AND SPECIFICATIONS ARE CONFIDENTIAL AND SHALL REMAIN THE SOLE PROPERTY OF STARBUCKS CORPORATION, WHICH IS THE OWNER OF THE COPYRIGHT IN THIS WORK. THEY SHALL NOT BE REPRODUCED (IN WHOLE OR IN PART), SHARED WITH THIRD PARTIES OR USED IN ANY MANNER ON OTHER PROJECTS OR EXTENSIONS TO THIS PROJECT WITHOUT THE PRIOR WRITTEN CONSENT OF STARBUCKS CORPORATION. THESE DRAWINGS AND SPECIFICATIONS ARE INTENDED TO EXPRESS DESIGN INTENT FOR A PROTOTYPICAL STARBUCKS STORE (WHICH IS SUBJECT TO CHANGE AT ANYTIME) AND DO NOT REFLECT ACTUAL SITE CONDITIONS. NEITHER PARTY SHALL HAVE ANY OBLIGATION NOR LIABILITY TO THE OTHER (EXCEPT STATED ABOVE) UNTIL A WRITTEN AGREEMENT IS FULLY EXECUTED BY BOTH PARTIES.

STARBUCKS TEMPLATE VERSION I2016.12.23

**NORR**  
ARCHITECTS PLANNERS  
325 N LaSalle St, Suite 500 | Chicago, IL 60654  
1.312.424.2400 | www.norr.com

**ENGINEER OF RECORD**  
William J. Abenmyer, P.E.  
303 Marshall Avenue  
St. Louis, Missouri 63119  
Phone (314) 772-1782  
Fax (314) 772-0208  
Engineering Consultant

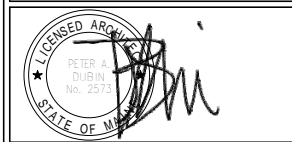

PROJECT NAME:  
**RENOVATION OF STARBUCKS COFFEE PORTLAND, 1080 FOREST AVE.**

PROJECT ADDRESS:  
**1080 FOREST AVENUE  
PORTLAND, ME 04103  
CUMBERLAND COUNTY**

STORE #: 11917  
PROJECT #: 37548-037  
ISSUE DATE: 08/23/2017  
PROGRAM MANAGER: J. BOND  
DESIGNER: A. LEE  
LEED® AP: N/A  
PRODUCTION DESIGNER: E. VEGA  
CHECKED BY: P. BENVENUTO

Revision Schedule			
Rev	Date	By	Description

SHEET TITLE:  
**CASEWORK SCHEDULES**

SCALE: AS SHOWN

SHEET NUMBER:  
**I-1107.1**