


Starbuck's – Entrance Pylon Drive Thru Panel Replacments



Pylon:

4' Diameter Siren
4' wide D/T sign

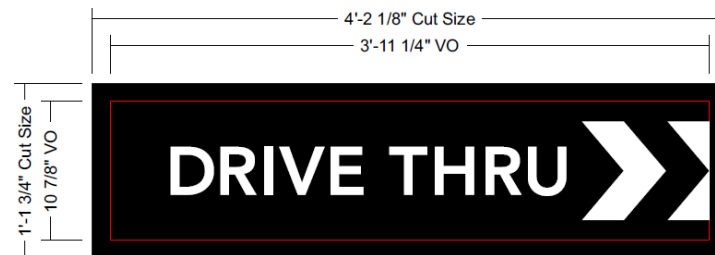

Client & Location



Starbucks
1080 Forest Ave
Portland ME

Customer Approval Signature

Revisions

Drawing ID

Date
9.15.17

Page #

Drawn By

Sales Rep

WO #