


# Starbucks – Wall Sign Details

## 20" CHANNEL LETTERS - REMOTE


Qty: 2 SBC-S13292-W

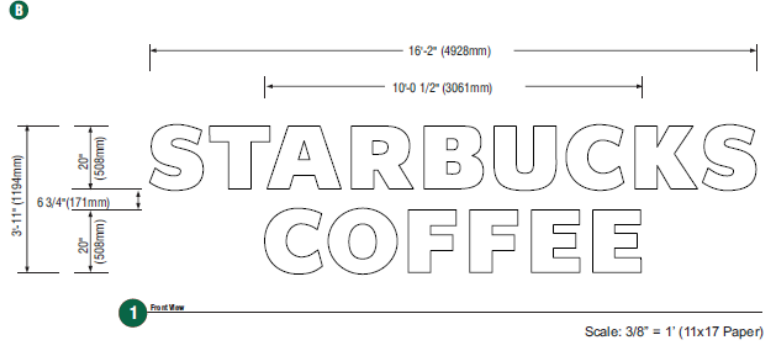

Scale: 3/8" = 1' (11x17 Paper)

### SPECIFICATIONS

- A** Internally illuminated channel letters to be fabricated from .040/3003 aluminum with pre-painted White interiors and painted satin finish Black polyurethane exteriors. Letter backs to be aluminum pop-riveted to sidewalls and sealed.
- B** Faces to be 3/16" (5mm) White acrylic with 1" (25mm) Black trimcap retainer edging.
- C** Letters illuminated w/ Lumifluent LED's w/ remote power supply.

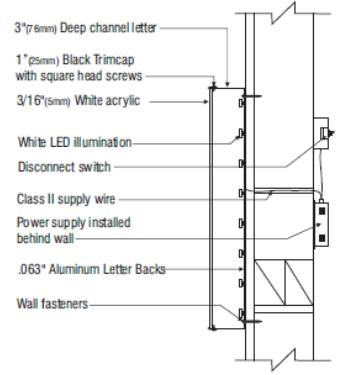

COLOR LEGEND		
PMS/PANT	CMYK	HEX
PMS 3425 C	3M 3630-76	
RAL 7021M	3M 3630-22	
PMS WHITE	3M 3630-20 / 7725-10	
PMS 369 C	NA	
REFL. WHITE	3M 680-10	

**HILTON DISPLAYS**  
 125 HILLSIDE DRIVE • GREENVILLE SC 29607  
 P 800 353 9132 • F 804 242 2204  
 www.hiltondisplays.com

**QID 17-38411**

**JOB NAME**

Starbucks 11917

**LOCATION**

1080 Forest Ave.  
Portland, ME 04103

**CUSTOMER CONTACT**

**SALESMAN / PM**

Joe Nolasco

**DESIGNER**

Jesse Black

**DWG. DATE**

08-24-17

**REV DATE / REVISION**

**SCALE**

As Noted

**FILE**

2017/Starbucks/Portland ME/  
17-38411/SB Portland ME.cdr

**DESIGN SPECIFICATIONS ACCEPTED BY:**

EST: CLIENT:

SUSP: LANDLORD:

THE INTENT OF THIS DRAWING IS TO SHOW A CONCEPTUAL REPRESENTATION OF THE PROPOSED SIGNAGE. DUE TO VARIATIONS IN PRINTING DEVICES AND SUBSTRATES, THE FINISHED PRODUCT MAY DIFFER SLIGHTLY FROM ORIGINALS.

Underwriters Laboratories Inc.  COPY  CHANGE  RET  X

THIS DESIGN IS THE ORIGINAL AND UNPUBLISHED WORK OF HILTON DISPLAYS AND MAY NOT BE REPRODUCED, COPIED, OR EXHIBITED IN ANY FASHION WITHOUT WRITTEN CONSENT FROM AN AUTHORIZED OFFICER OF THE COMPANY. © HILTON DISPLAYS 2017



Client & Location



Starbucks  
1080 Forest Ave  
Portland ME

Customer Approval Signature

Revisions

Drawing ID

Date  
9.15.17

Page #

Drawn By

Sales Rep

WU #