

ROOF FRAMING PLAN

SCALE: 1/4" = 1'-0"

LEGEND
 P1 = 5 1/4" x 5 1/4" LVL POST.
 H1 = 5 1/4" x 11 1/4" LVL Header.
 H2 = 3.5" x 9 1/4" LVL Header.


CURRENT REVISION	
#	DESCRIPTION

STARBUCKS
 1080 FOREST AVE.
 OWNER: STEPHEN MARDIGAN

PORTLAND MAINE

MacLeod Structural Engineers, P.A.
 404 Main Street
 Corham, Maine 04038
 Phone: (207) 839-0980
 Fax: (207) 839-0982

Copyright © 2006 MacLeod Structural Engineers, P.A.
 Reproduction of This Document Without The Written Consent of
 MacLeod Structural Engineers, P.A. is Prohibited.

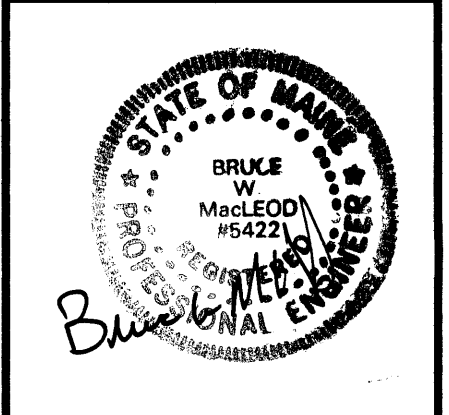

ME License 05422 MA License 45530
 NH License 10991 VT License 08244
 CT License 23651 RI License 07910
 NY License 81302 NJ License 0245035

THIS DRAWING IS ISSUED
 FOR PERMIT
 DATE: 07/28/06

This Drawing Shall Be Considered A
 "Contract Document" ONLY When It
 Possesses The Engineer's Seal & Signature.
 Otherwise It Shall Be Considered A
 "Progress Print - Not For Construction"

DRN BY: DMB
 CHKD BY: BWM
 DATE: 07/28/06
 SCALE: AS NOTED
 PROJ. NO: 2006-220

SHEET TITLE:

ROOF FRAMING PLAN

S3 OF 11