

A3. Third and Fourth floor apartment partial plan

project name

The Park Danforth
Stevens Ave.
Portland, ME

owner


goduti/thomas architects

44 oak st.


portland, maine 04101

ph. 207-775-3184

fax 207-774-0846

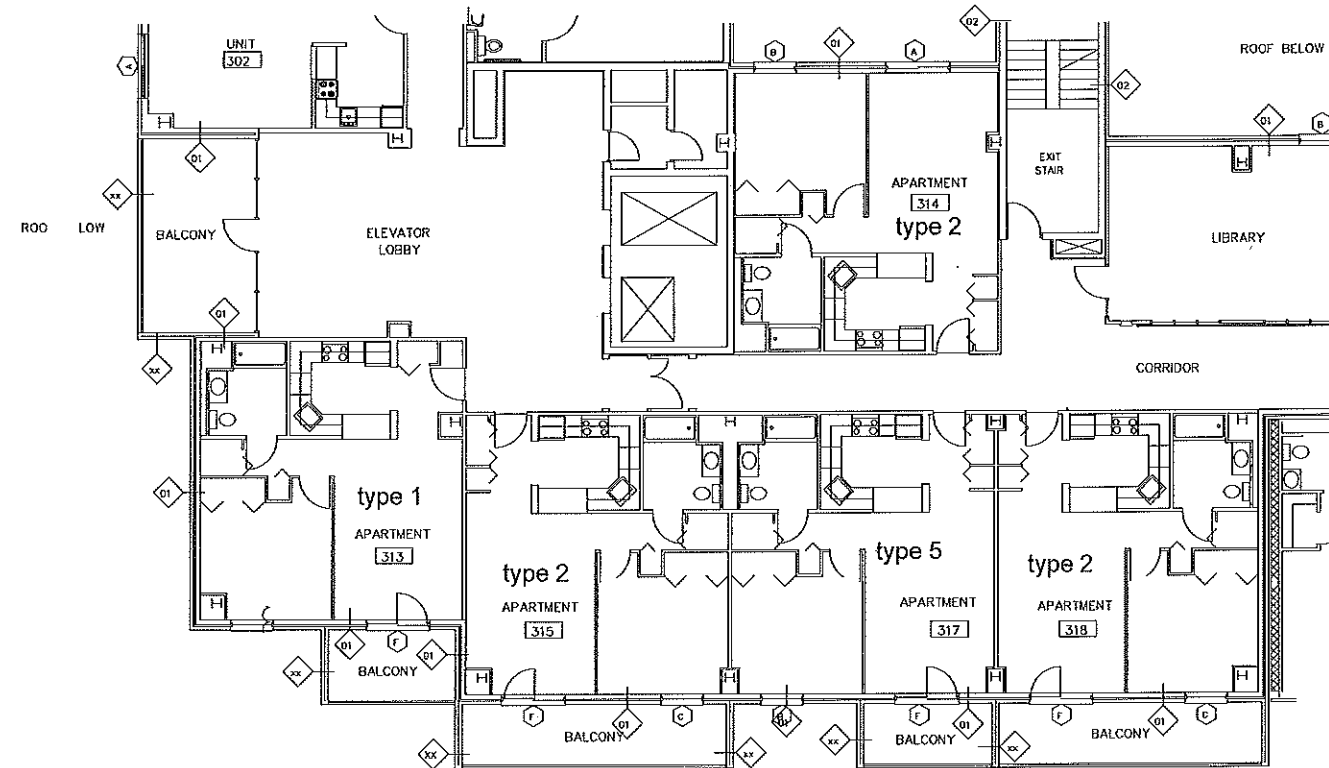

Third Floor Partial Plan

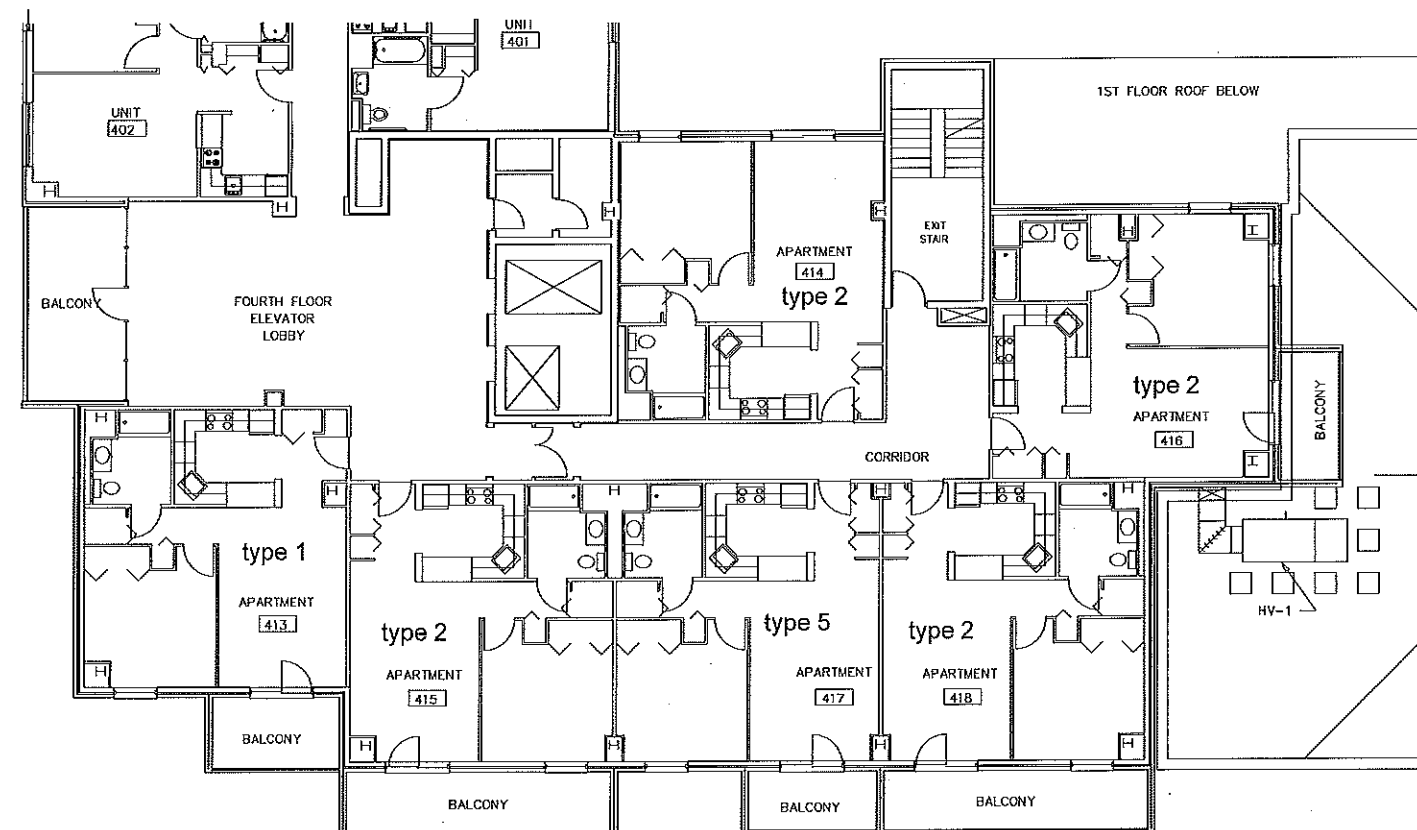

Fourth Floor Partial Plan

revisions

date

July 30th, 2014

sheet title

third floor partial
fourth floor partial
plan

0' 1' 4' 8' 16'

scale

1/8"=1'-0"

drawn by

HS

project number

breuer

sheet number



A1.1