

A4. Fifth and Sixth floor apartment partial plan

project name

The Park Danforth
Stevens Ave.
Portland, ME

owner


goduti/thomas architects

44 oak st.


portland, maine 04101

ph. 207-775-3184

fax 207-774-0846

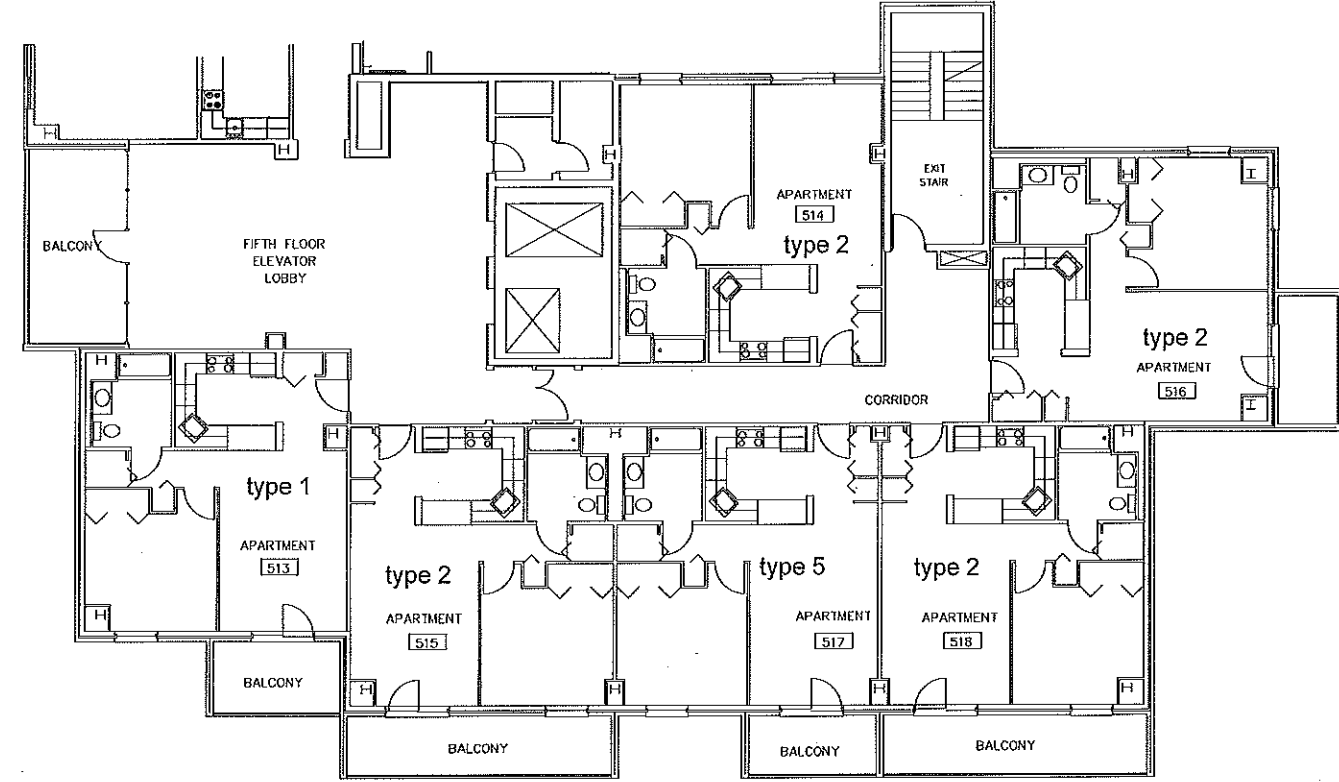

Fifth Floor Partial Plan

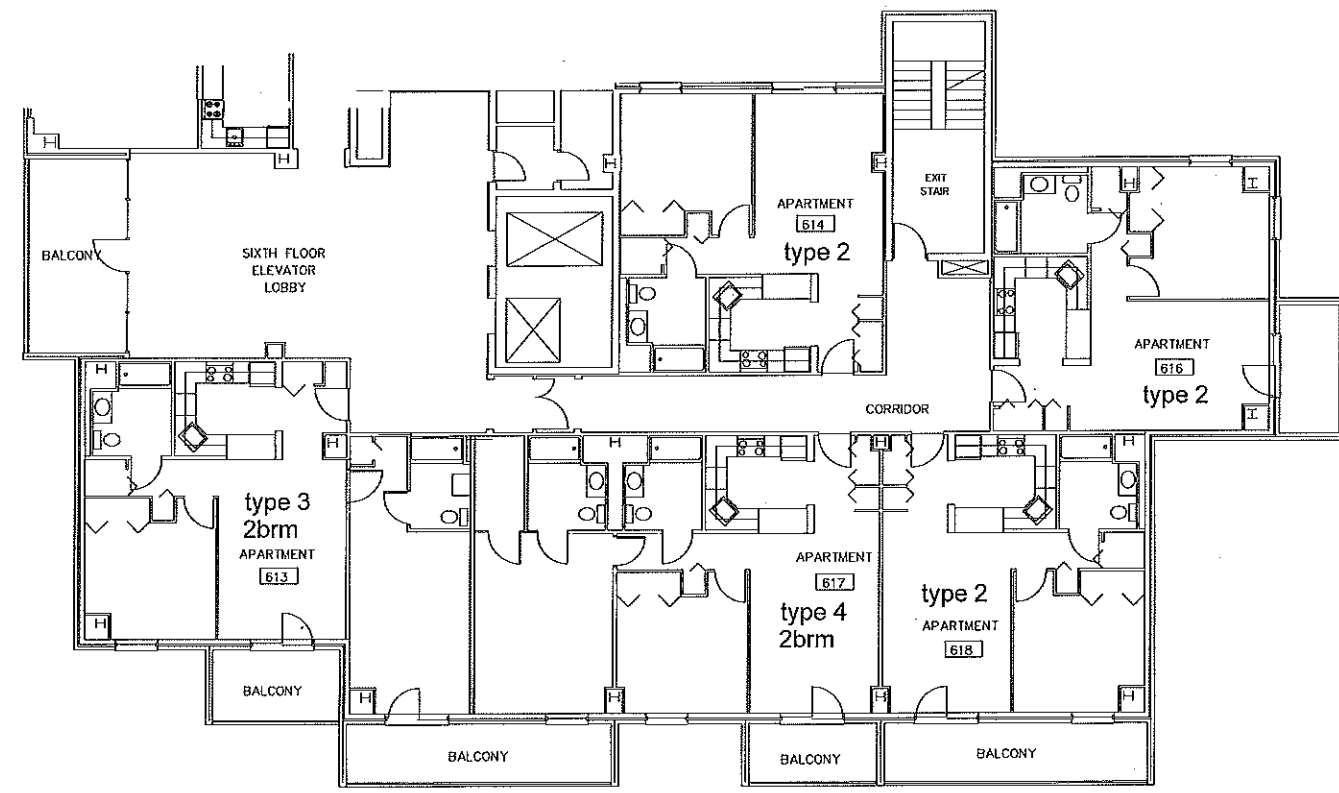

Sixth Floor Partial Plan


revisions

date

July 30th, 2014

sheet title

fifth floor partial
sixth floor partial
plan

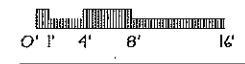

scale

1/8"=1'-0"

drawn by

M5

project number

brewer

sheet number



A1.2