


A5. Seventh floor apartment partial plan

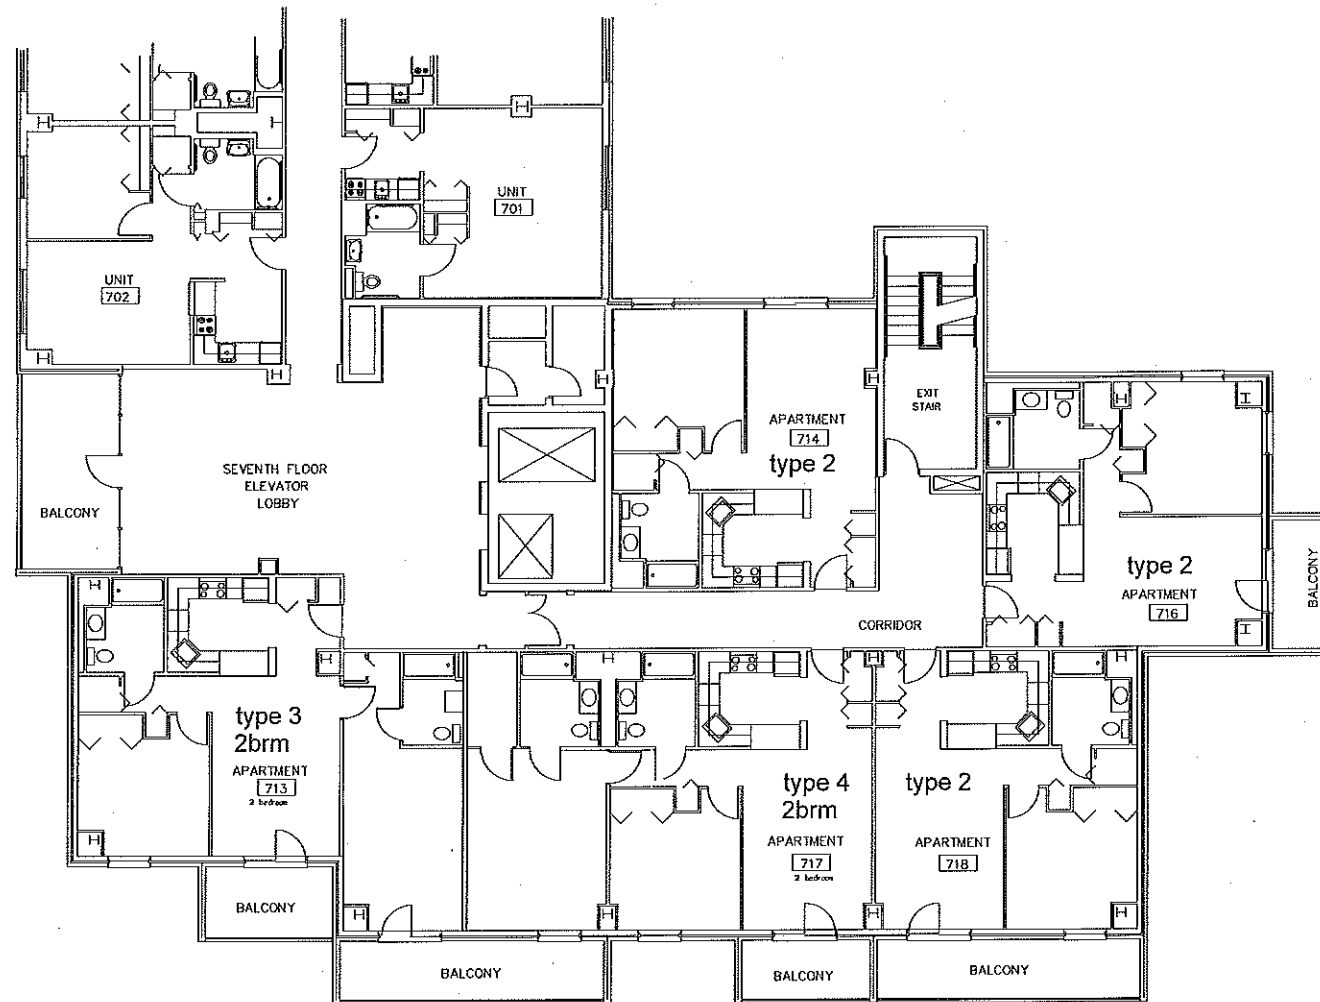

project name

The Park Danforth
Stevens Ave.
Portland, ME

owner

goduti/thomas architects

44 oak st.

portland, maine 04101

ph. 207-775-3184

fax 207-774-0846

revisions

date
july 30th, 2014

sheet title

seventh floor partial
plan



scale
1/8"=1'-0"

drawn by
MS

project number
breer

sheet number

A1.3