

Owner
 The Park Danforth
 77 Stevens Ave, Portland, ME 04103

Owner

The Park Danforth


77 Stevens Ave, Portland, ME 04103

NO.	DESCRIPTION	DATE
1	GENERAL REVISIONS	06-10-15



CONTENT: FOUNDATION SECTIONS & DETAILS	
DRAWN BY:	A.P.P.
PROJECT NO.:	3422
DATE:	05/27/15
REVISED:	
SCALE:	As indicated

S2.2
 Project Phase
 Package 2 - Foundations and Structural Steel
 COPYRIGHT © 2014 BY LAVALLEE|BRENSINGER PROFESSIONAL ASSOCIATION. ALL RIGHTS RESERVED. NO REPRODUCTION WITHOUT PERMISSION.

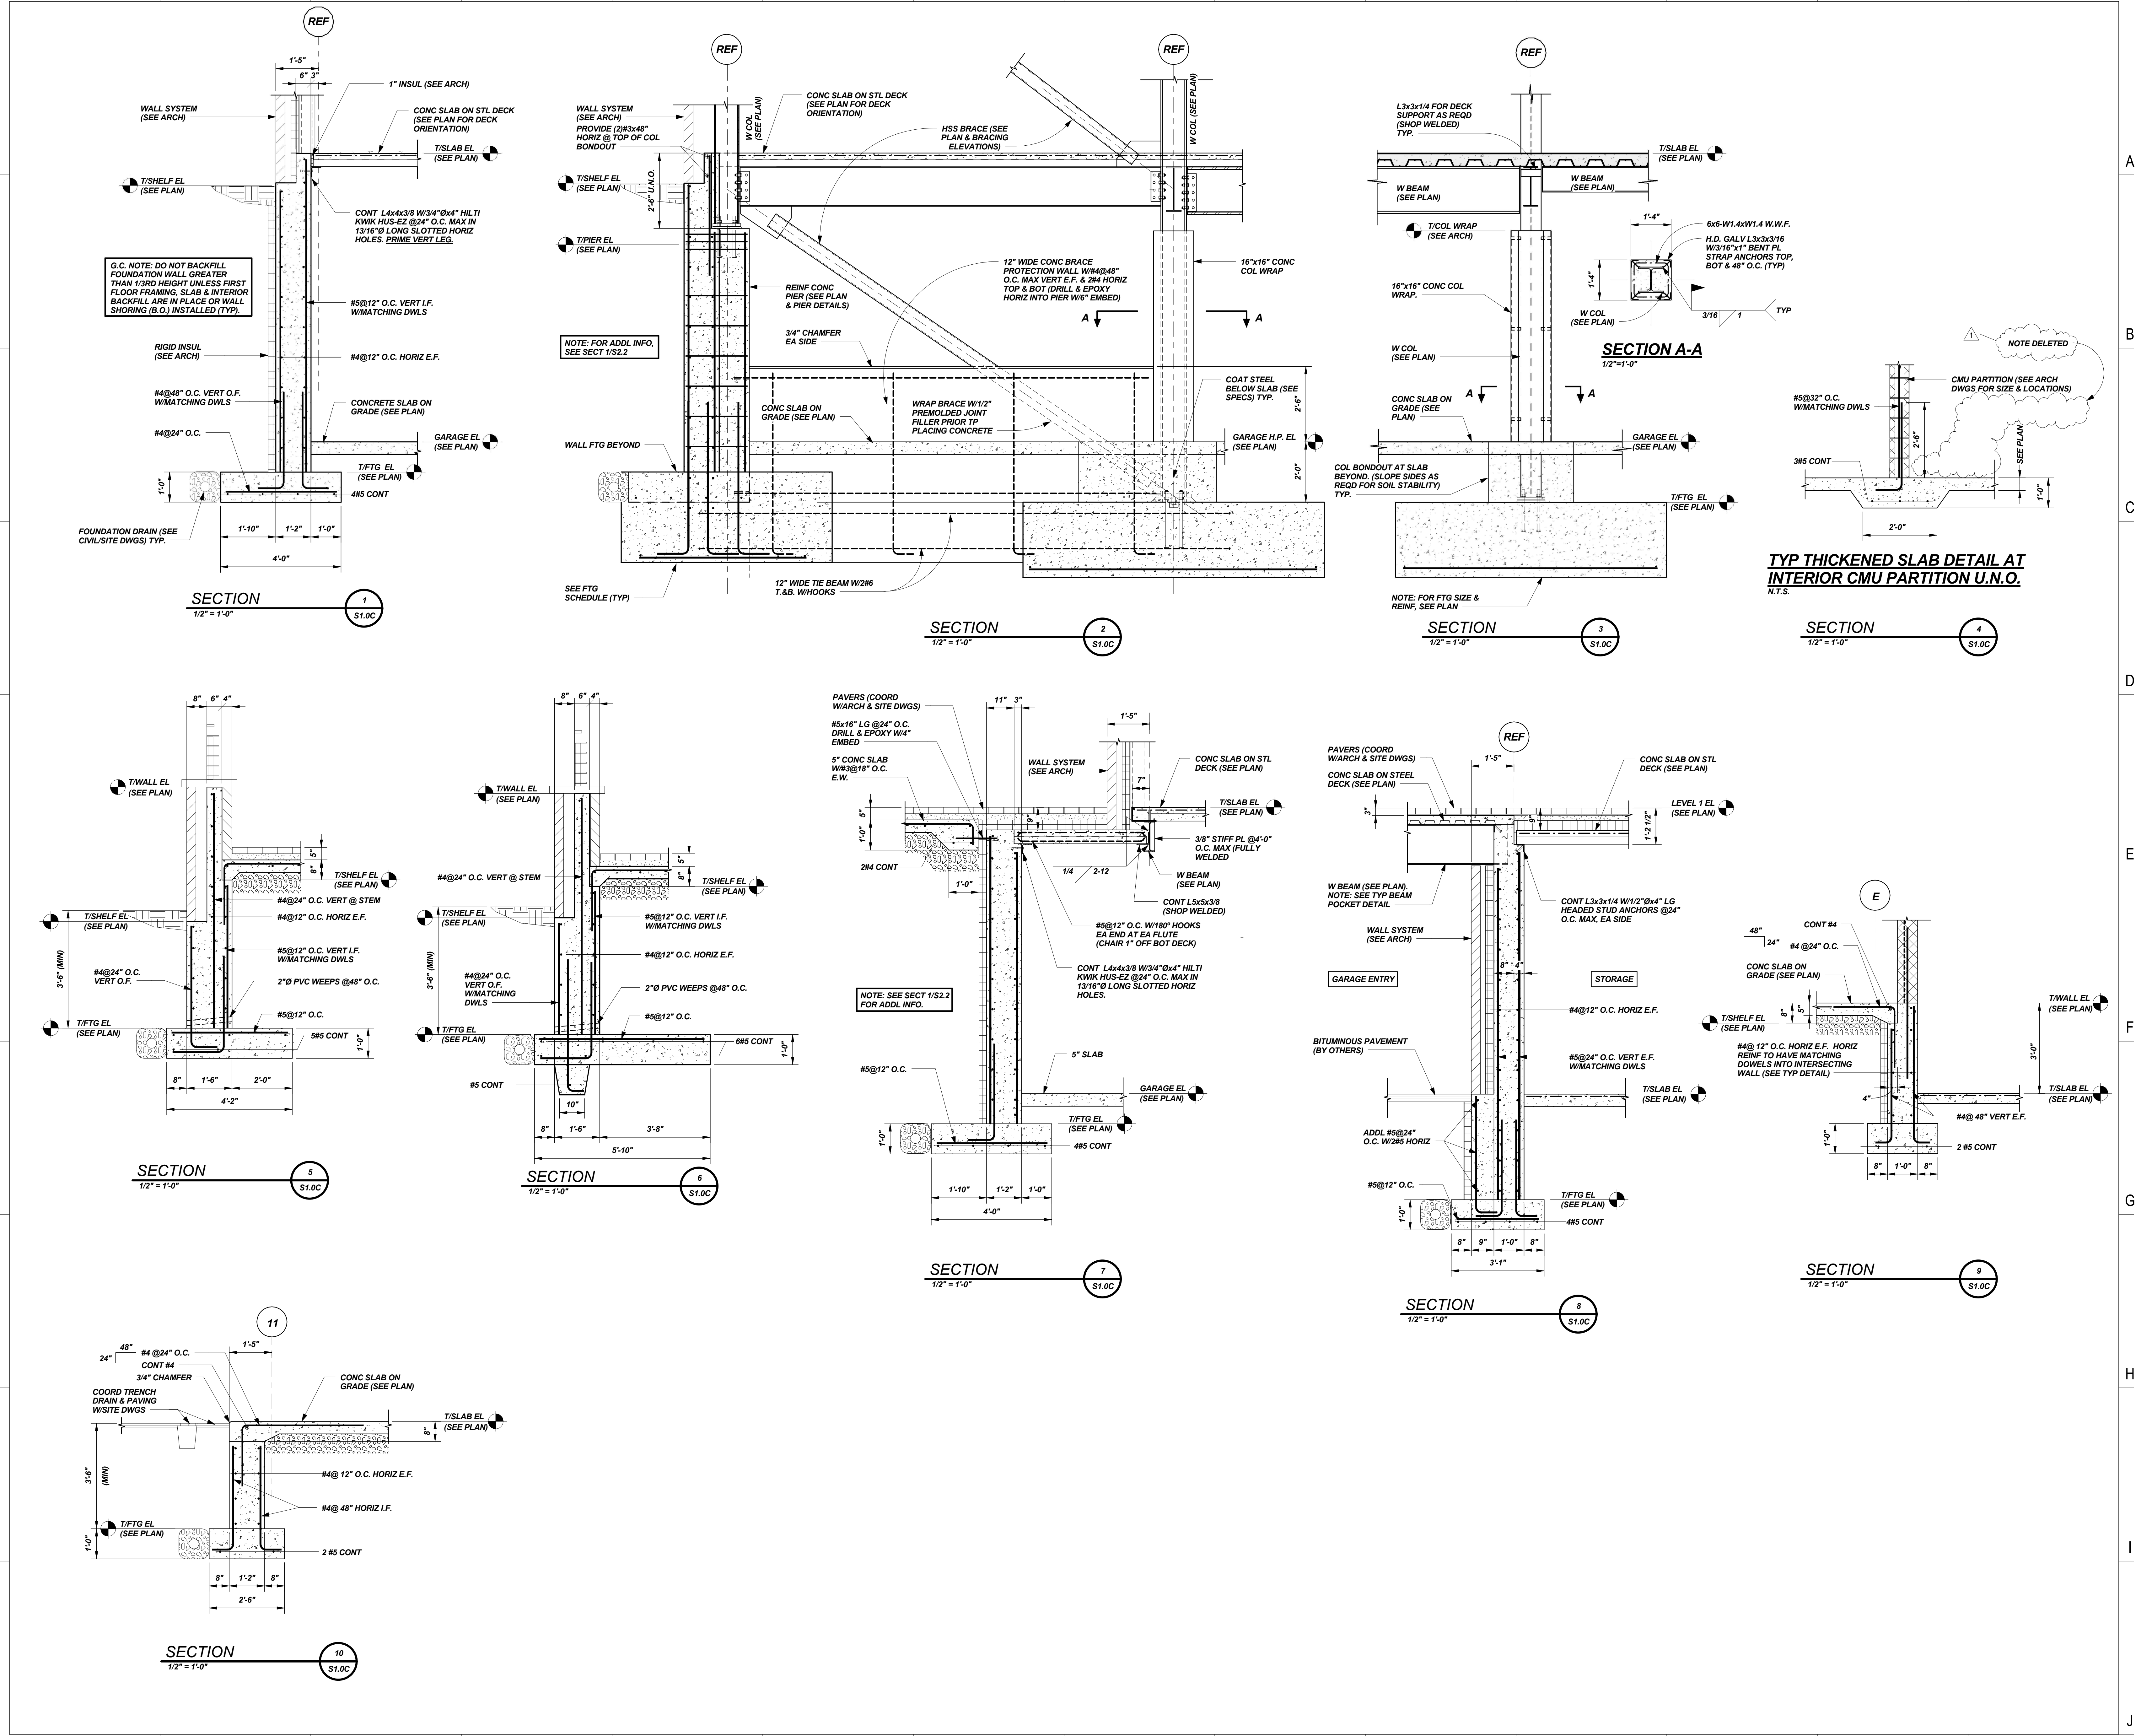

C:\Users\james\Documents\2015\THE PARK DANFORTH\15 STRUCT CENTRAL_15.mxd
 6/10/2015 8:53:21 AM