


A  
B  
C  
D  
E  
F  
G  
H  
I  
J

The Park Danforth


**RENOVATIONS AND ADDITIONS**

777 Stevens Ave  
 Portland, ME 04103


NO.	DESCRIPTION	DATE

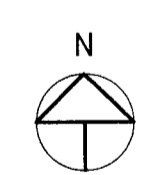

CONTENT: ENLARGED KNUCKLE PLANS - LEVELS 2 & 3	
DRAWN BY:	SMT
PROJECT NO:	13-059-00
DATE:	06/05/2015
REVISED:	
SCALE:	1/4" = 1'-0"
<b>A4.3</b>	
Project Phase <b>100% CONSTRUCTION DOCUMENTS</b>	
<small>COPYRIGHT © 2015 BY LAVALLEEBRENSINGER PROFESSIONAL ASSOCIATION. ALL RIGHTS RESERVED. NO REPRODUCTION WITHOUT PERMISSION.</small>	

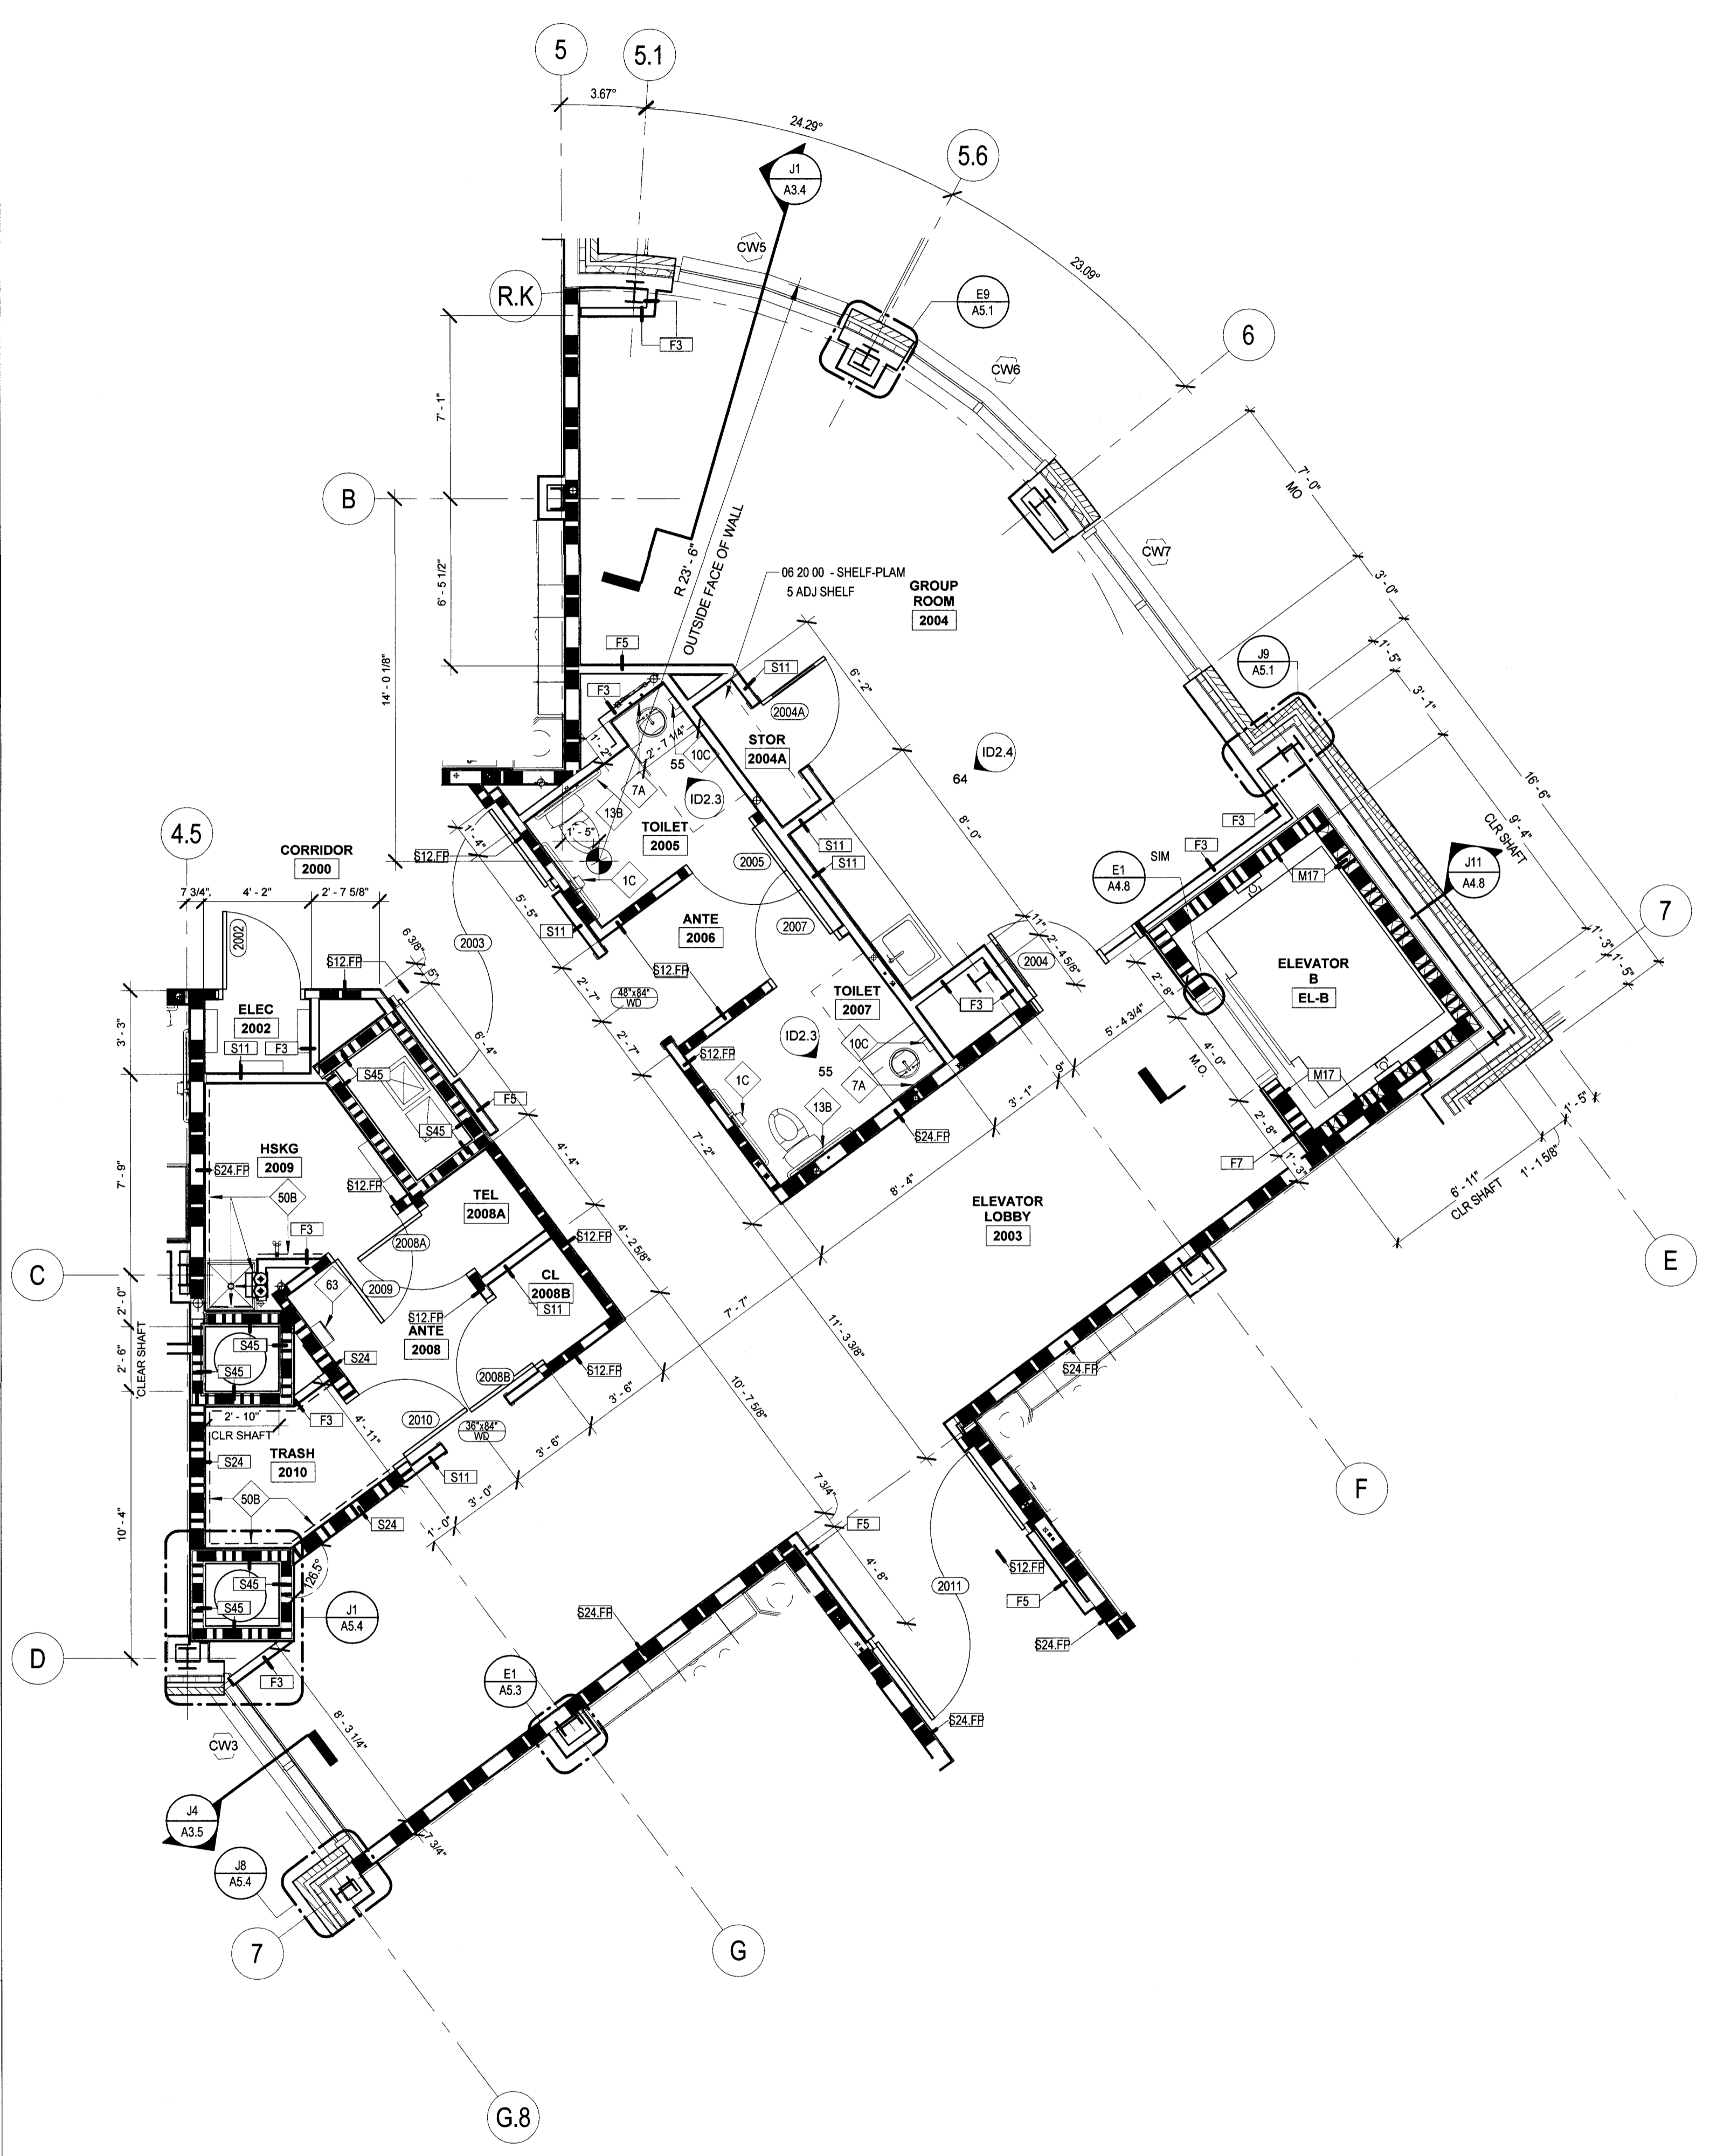

**J1** ENLARGED KNUCKLE PLAN - LEVEL 2  
 A4.3 1/4" = 1'-0"

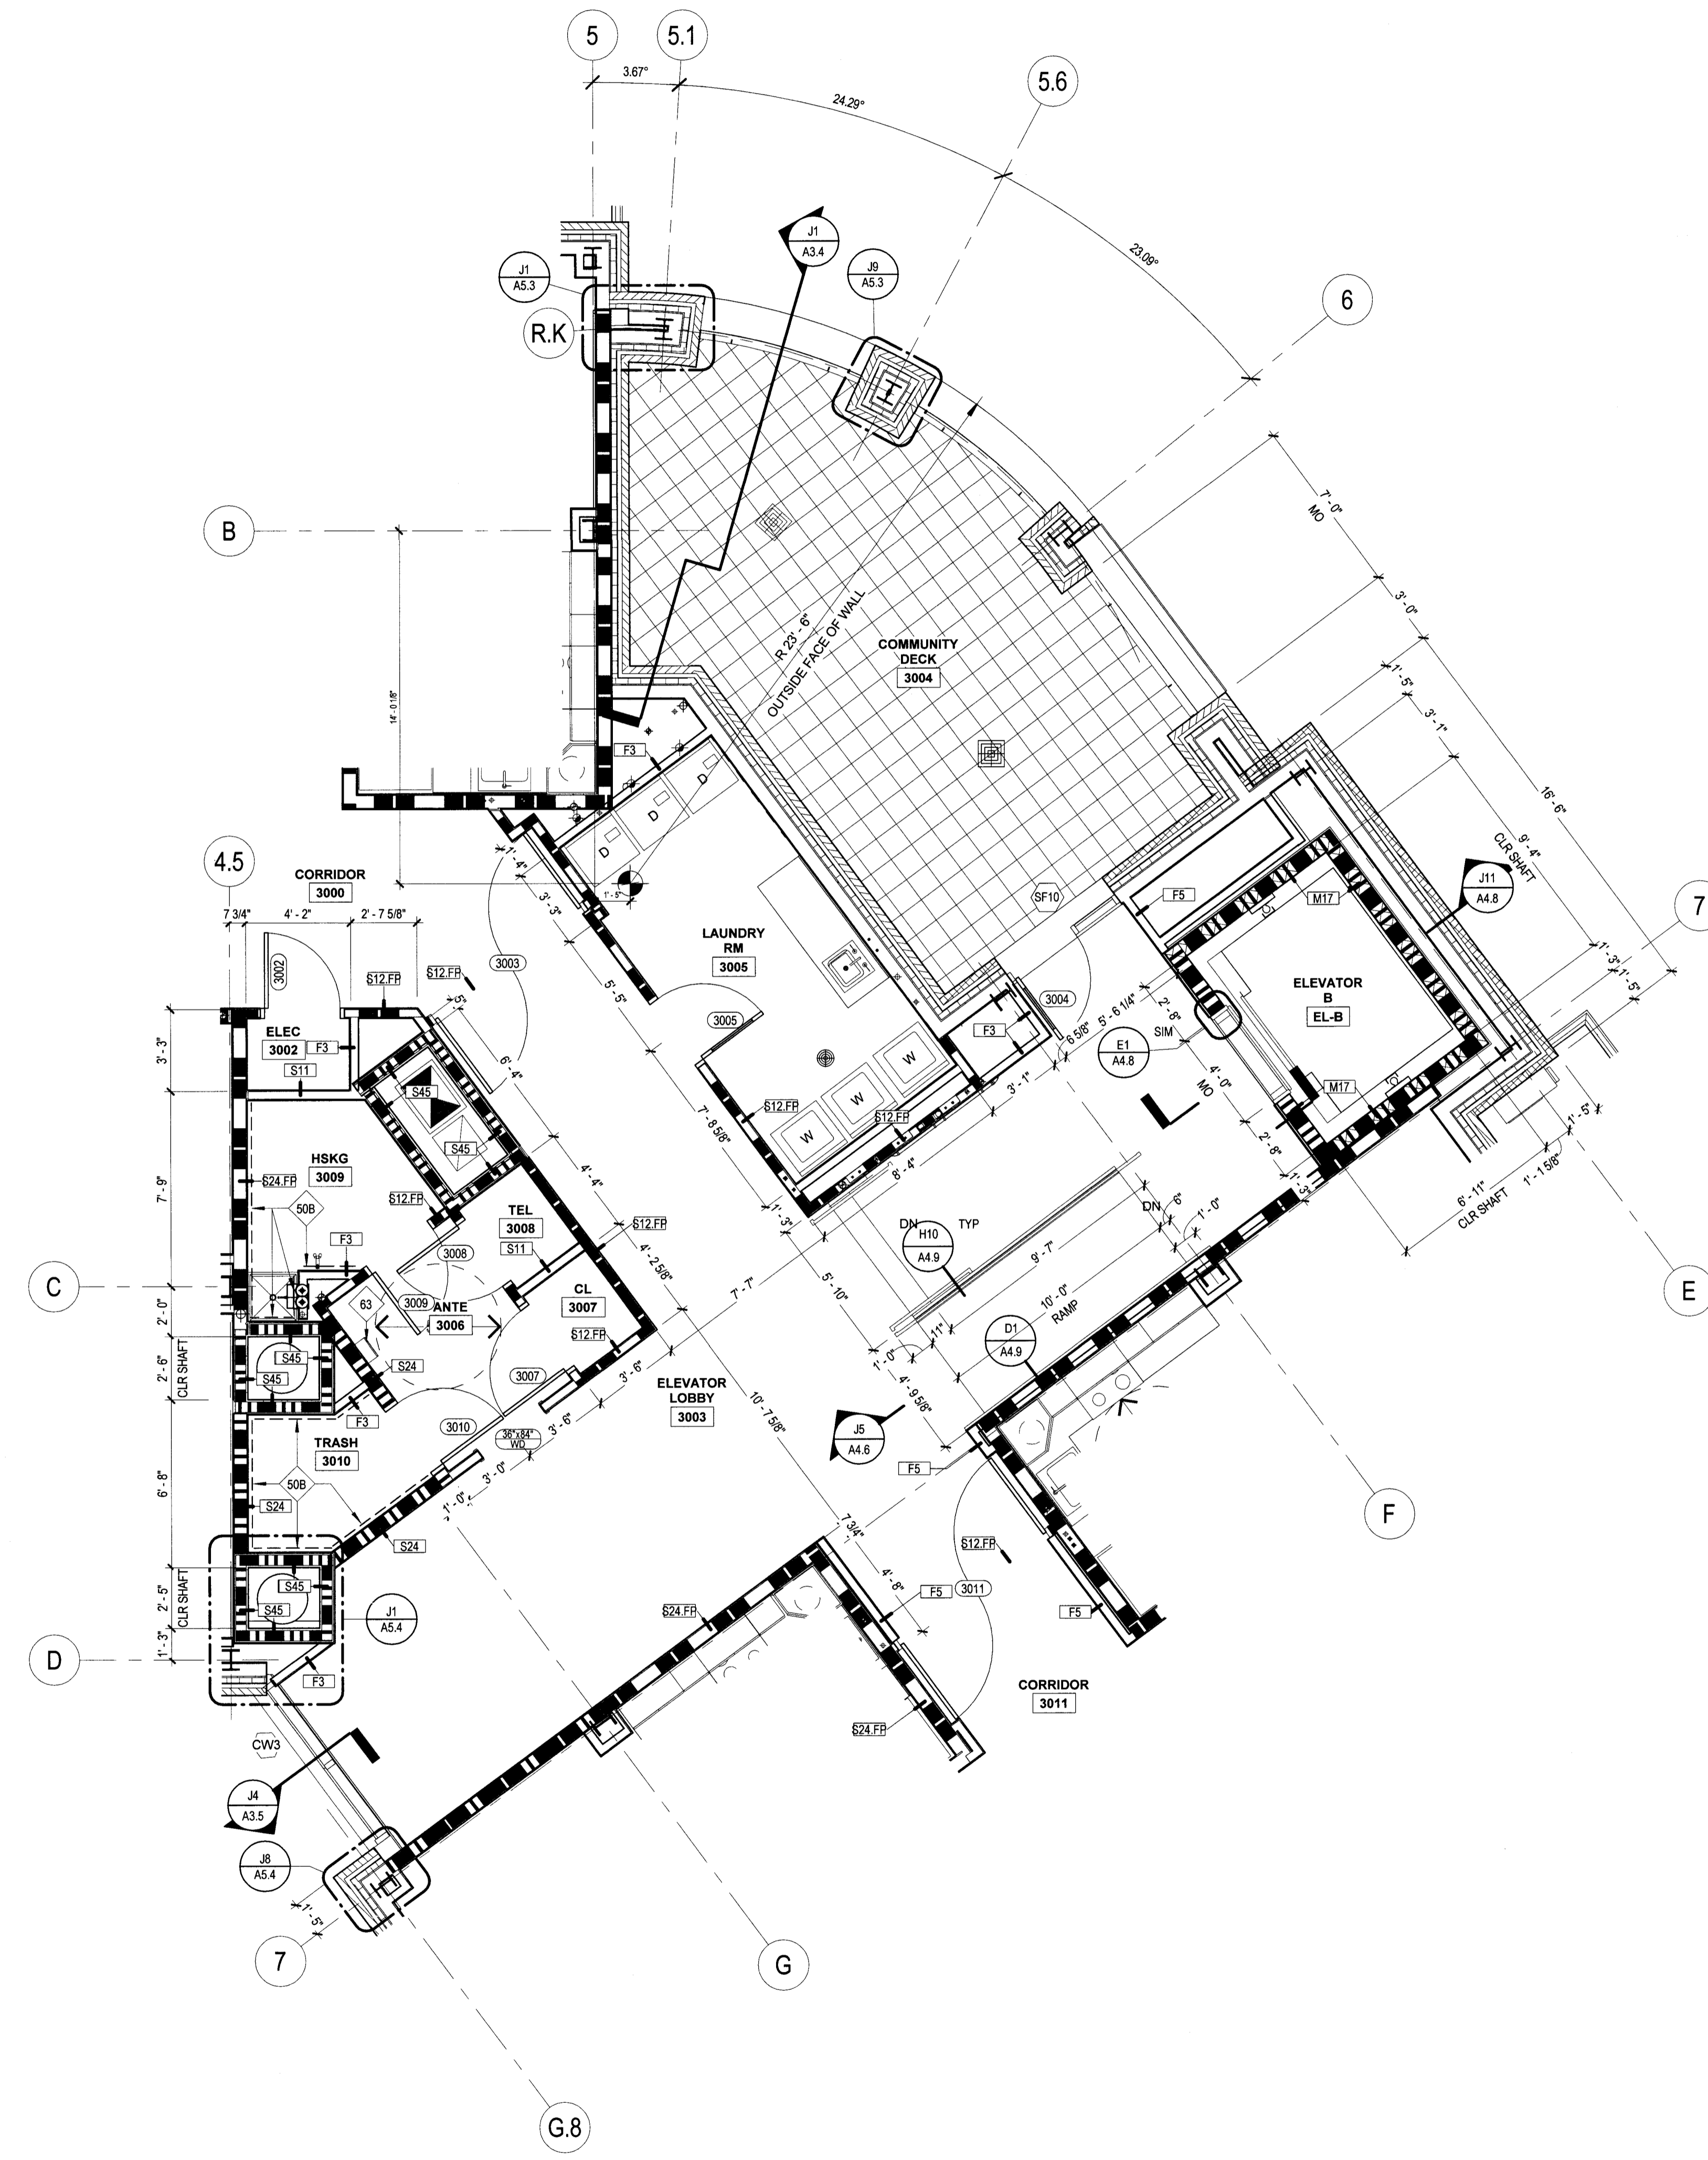

**J8** ENLARGED KNUCKLE PLAN LEVEL 3  
 A4.3 1/4" = 1'-0"

1 2 3 4 5 6 7 8 9 10 11 12 13 14