


J1 ENLARGED KNUCKLE PLAN - LEVEL 4
 A4.4 1/4" = 1'-0"

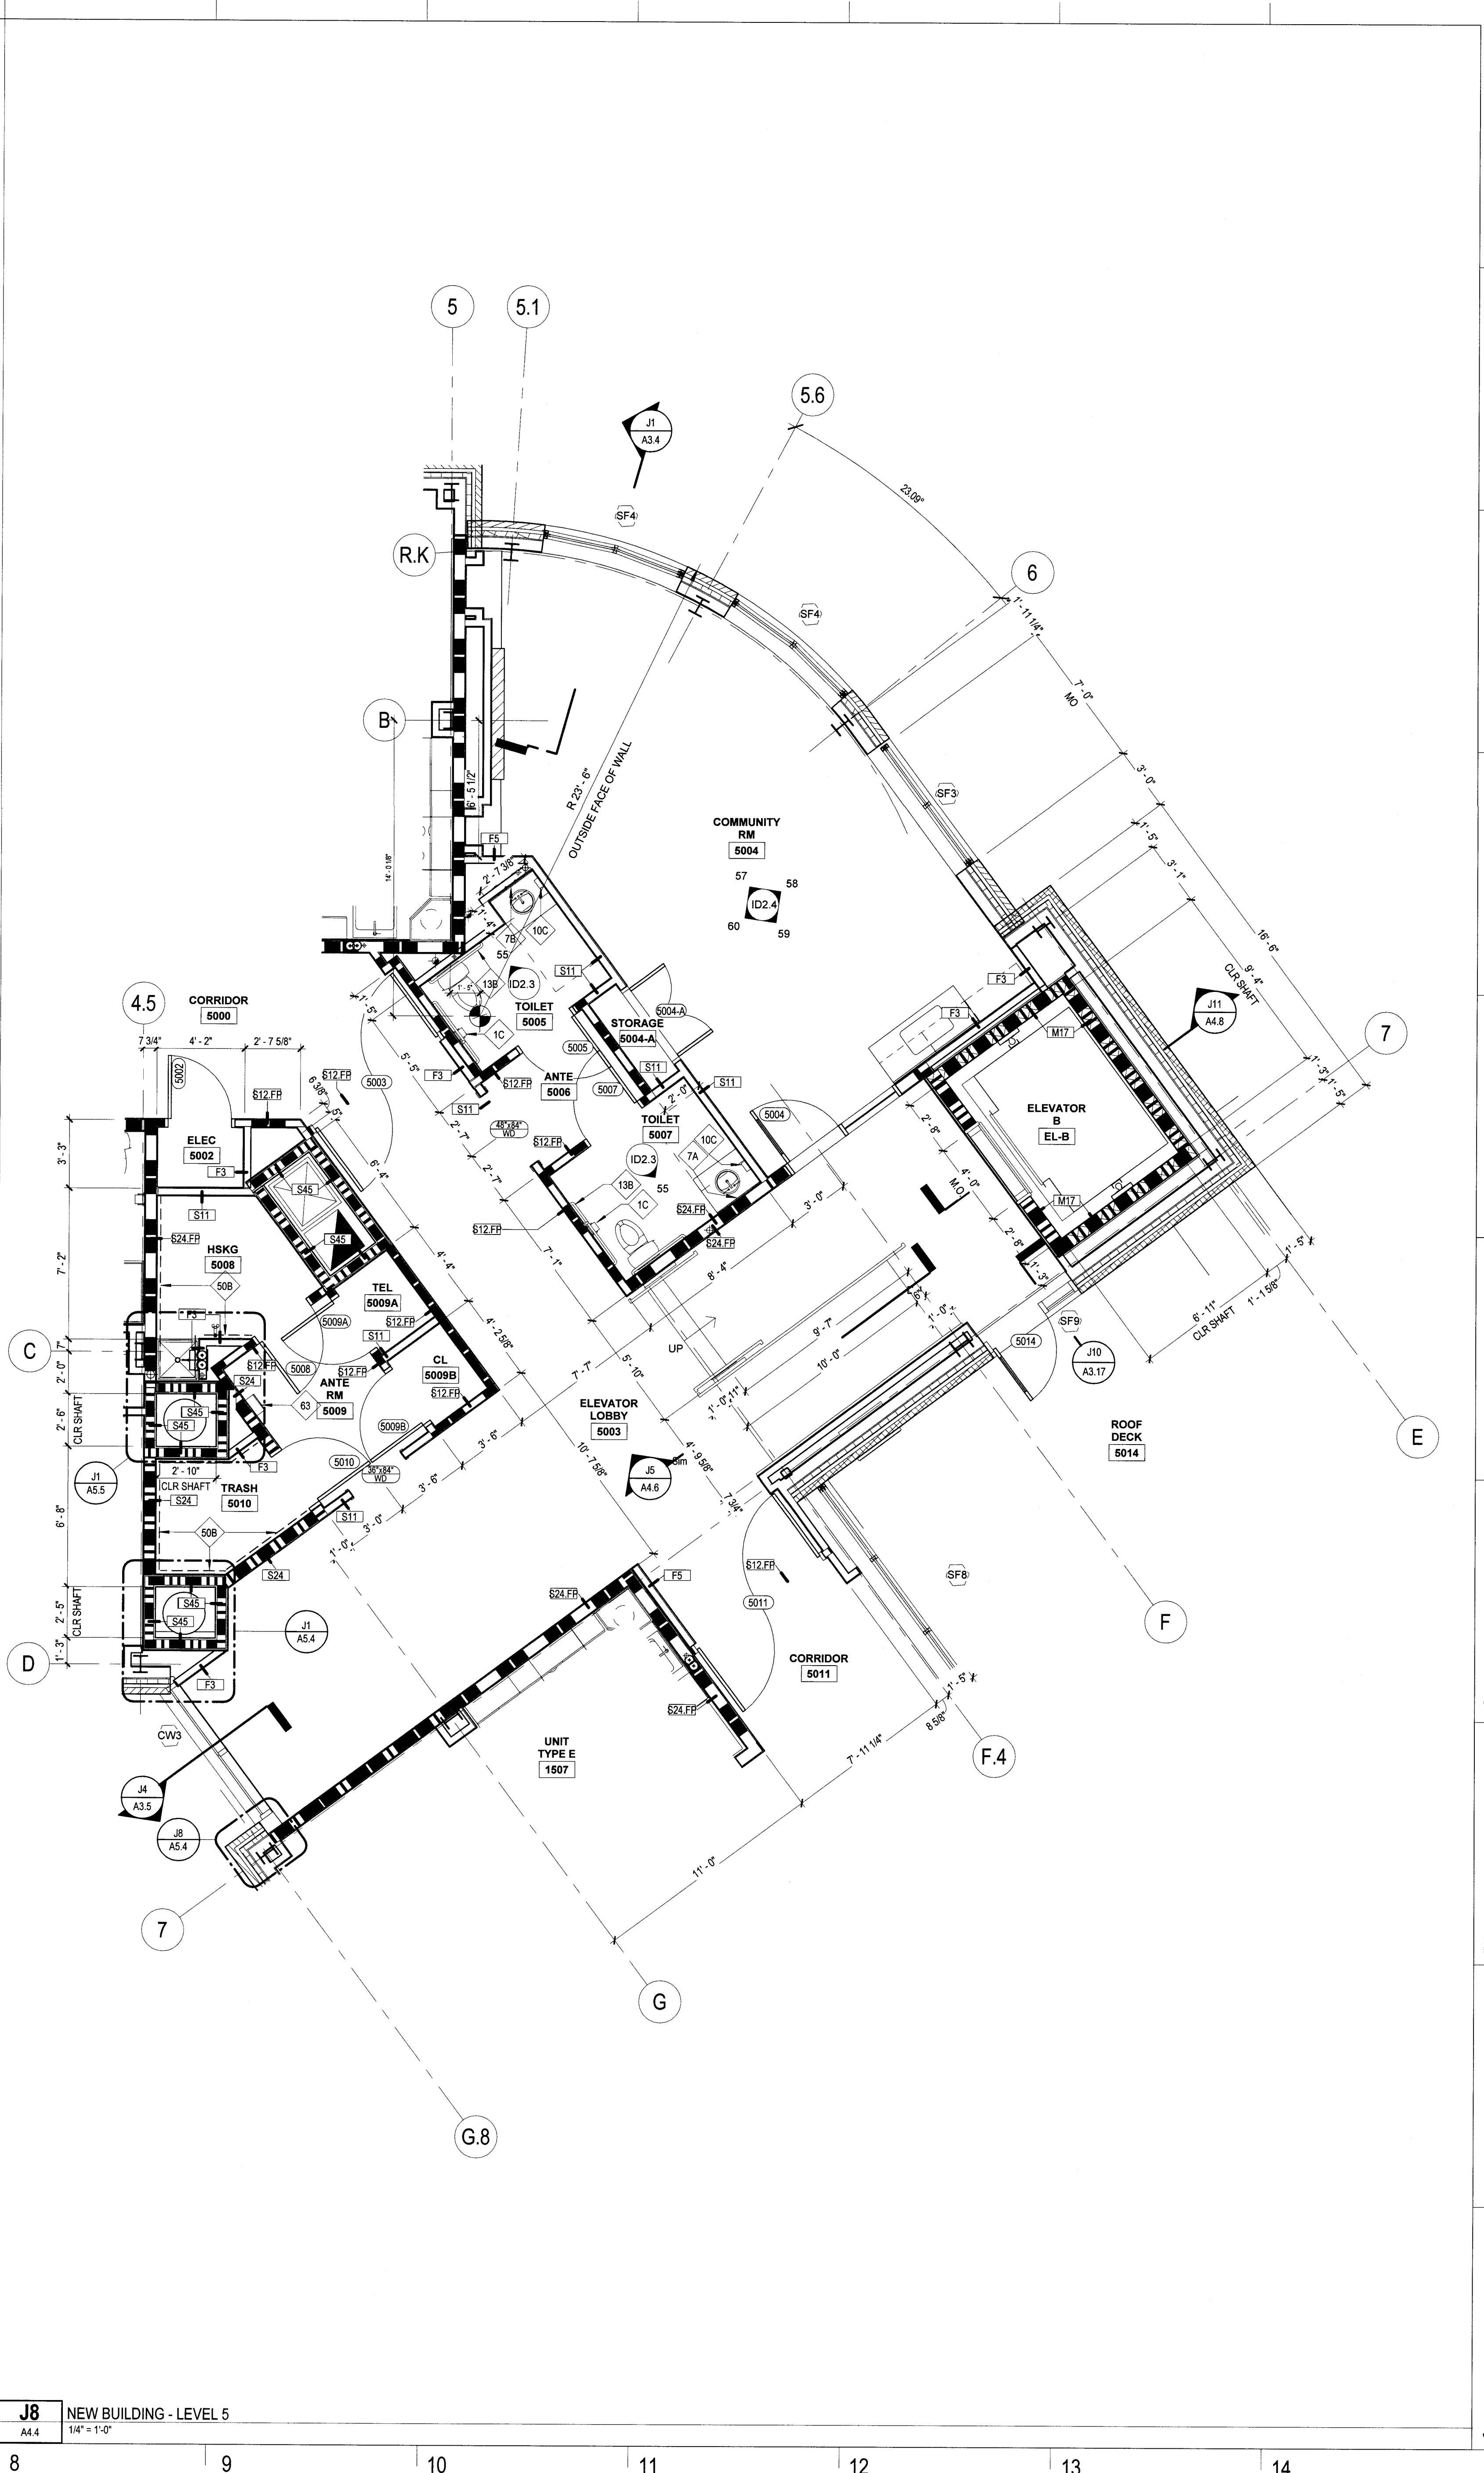

J8 NEW BUILDING - LEVEL 5
 A4.4 1/4" = 1'-0"

A
B
C
D
E
F
G
H
I
J

The Park Danforth

RENOVATIONS AND ADDITIONS

777 Stevens Ave
Portland, ME 04103

NO.	DESCRIPTION	DATE

N

+

CONTENT:
ENLARGED KNUCKLE PLANS - LEVELS 4 & 5

DRAWN BY: SMT
 PROJECT NO: 13-059-00
 DATE: 06/05/2015
 REVISID:
 SCALE: 1/4" = 1'-0"

A4.4

Project Phase
100% CONSTRUCTION DOCUMENTS
 COPYRIGHT © 2015 BY LAVALLÉE BRENSINGER PROFESSIONAL ASSOCIATION. ALL RIGHTS RESERVED.
 NO REPRODUCTION WITHOUT PERMISSION.

8/10/2015 9:14:45 AM C:\Projects\13-059-00_The Park Danforth_R15_06-05-2015_smt.dwg