




E1 BASEMENT LEVEL STAIR A
 A4.6 1/4" = 1'-0"

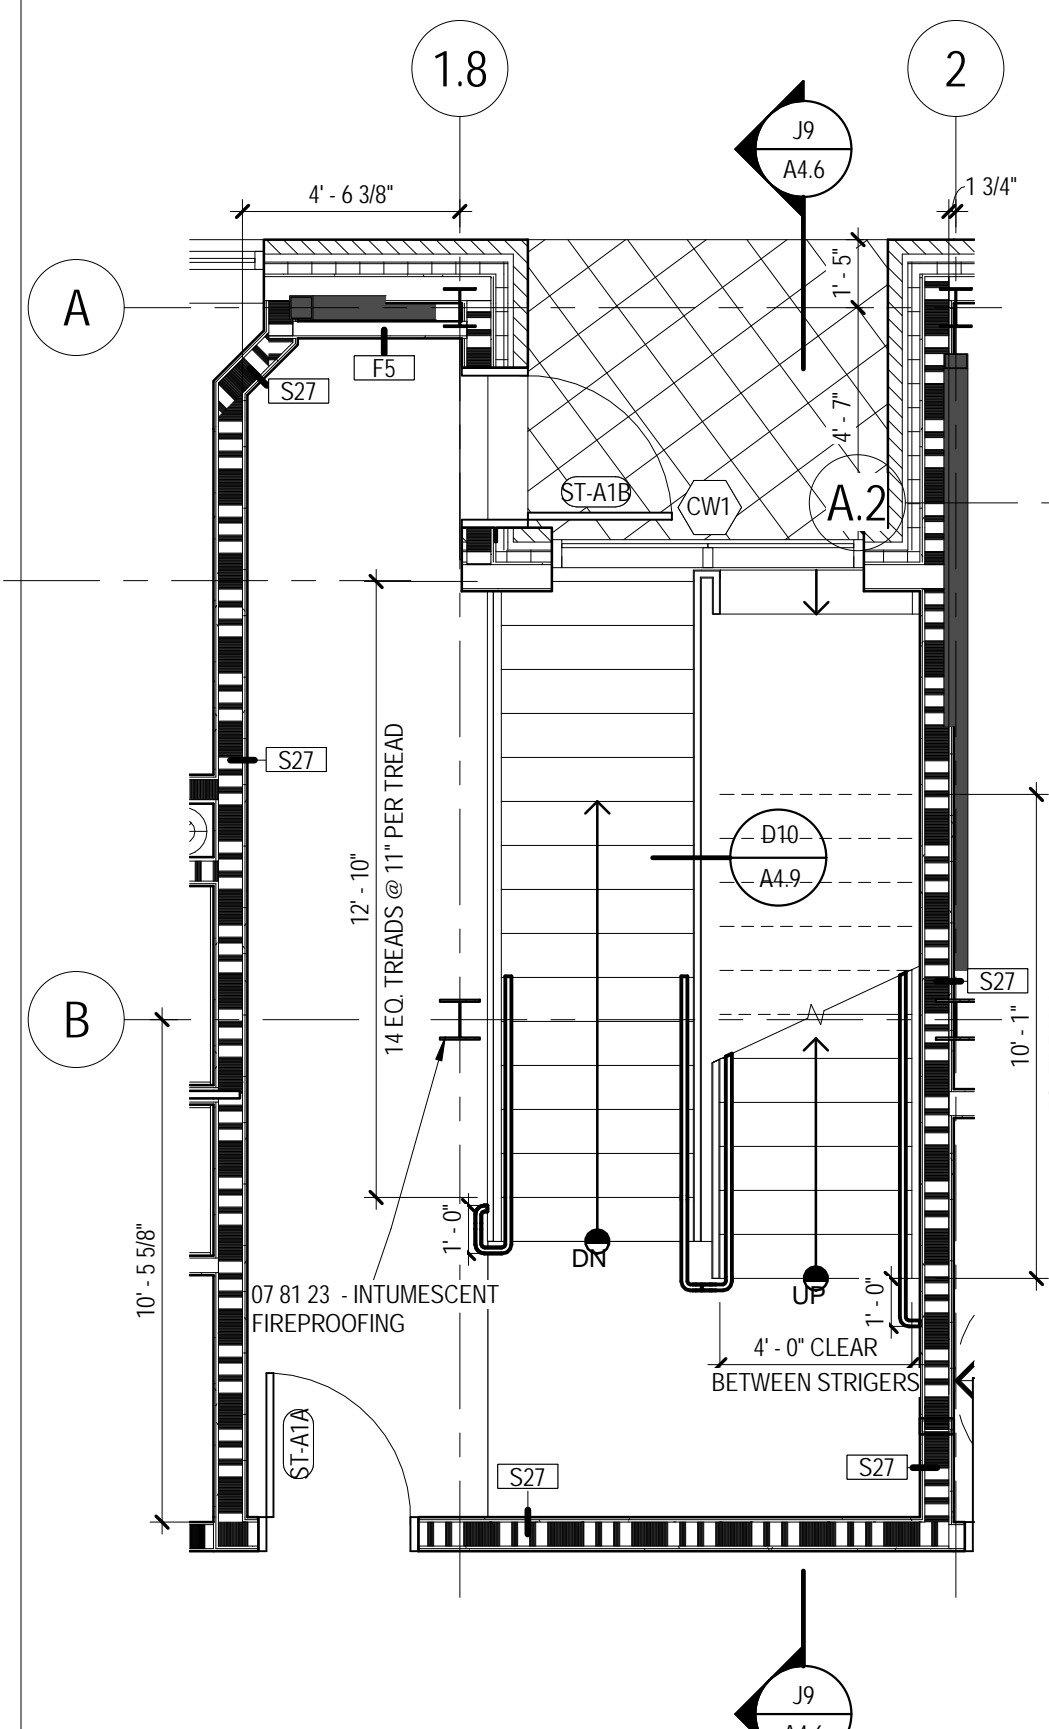


E3 LEVEL 1 STAIR A
 A4.6 1/4" = 1'-0"

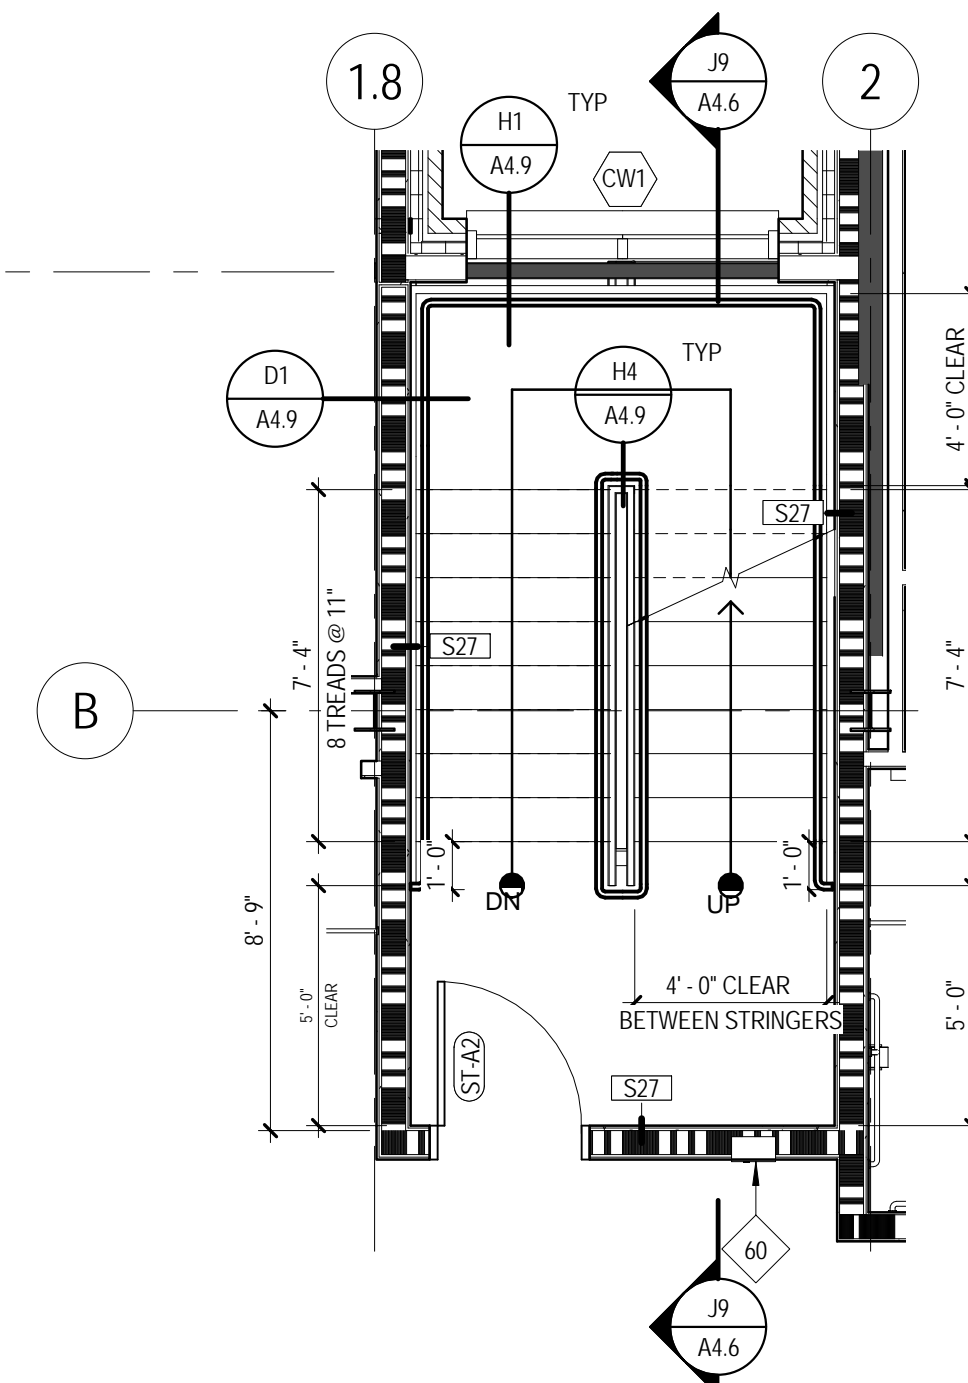


E6 LEVEL 2 STAIR A
 A4.6 1/4" = 1'-0"

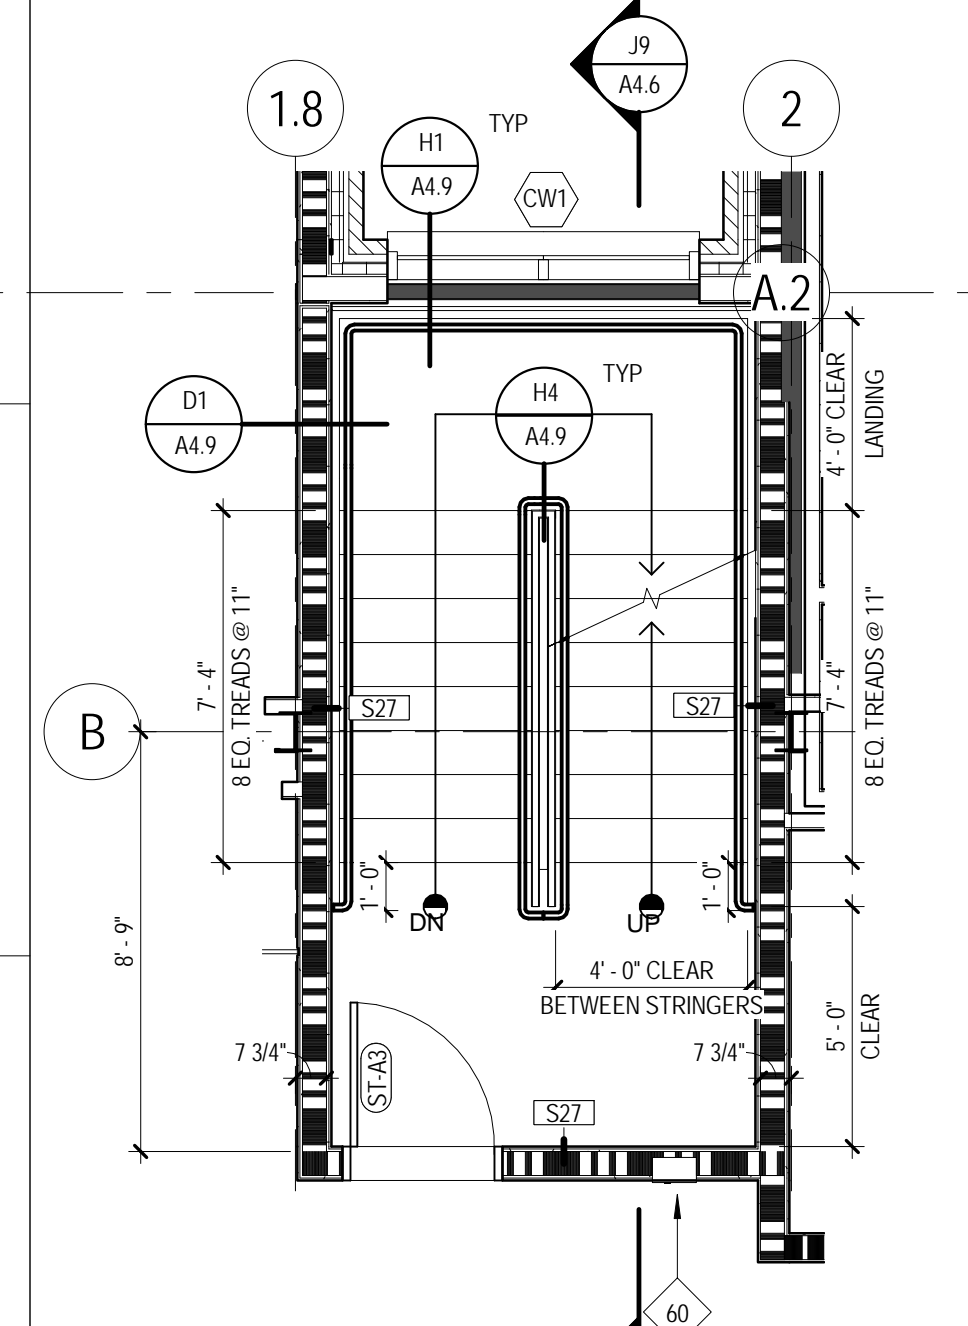


G1 LEVEL 3 STAIR A
 A4.6 1/4" = 1'-0"

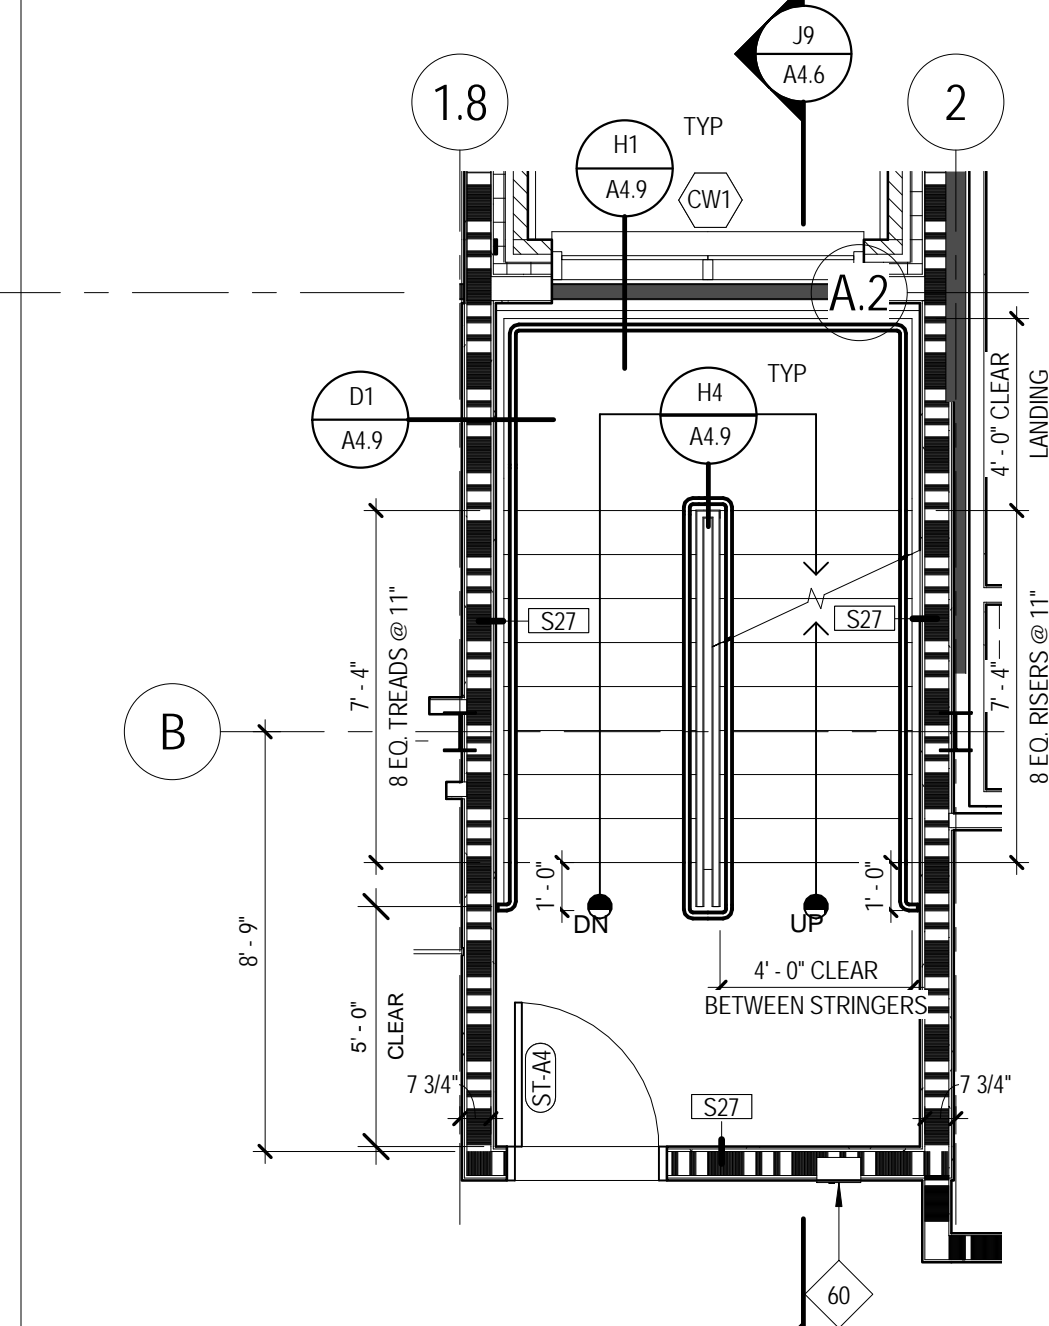


G3 LEVEL 4 STAIR A
 A4.6 1/4" = 1'-0"

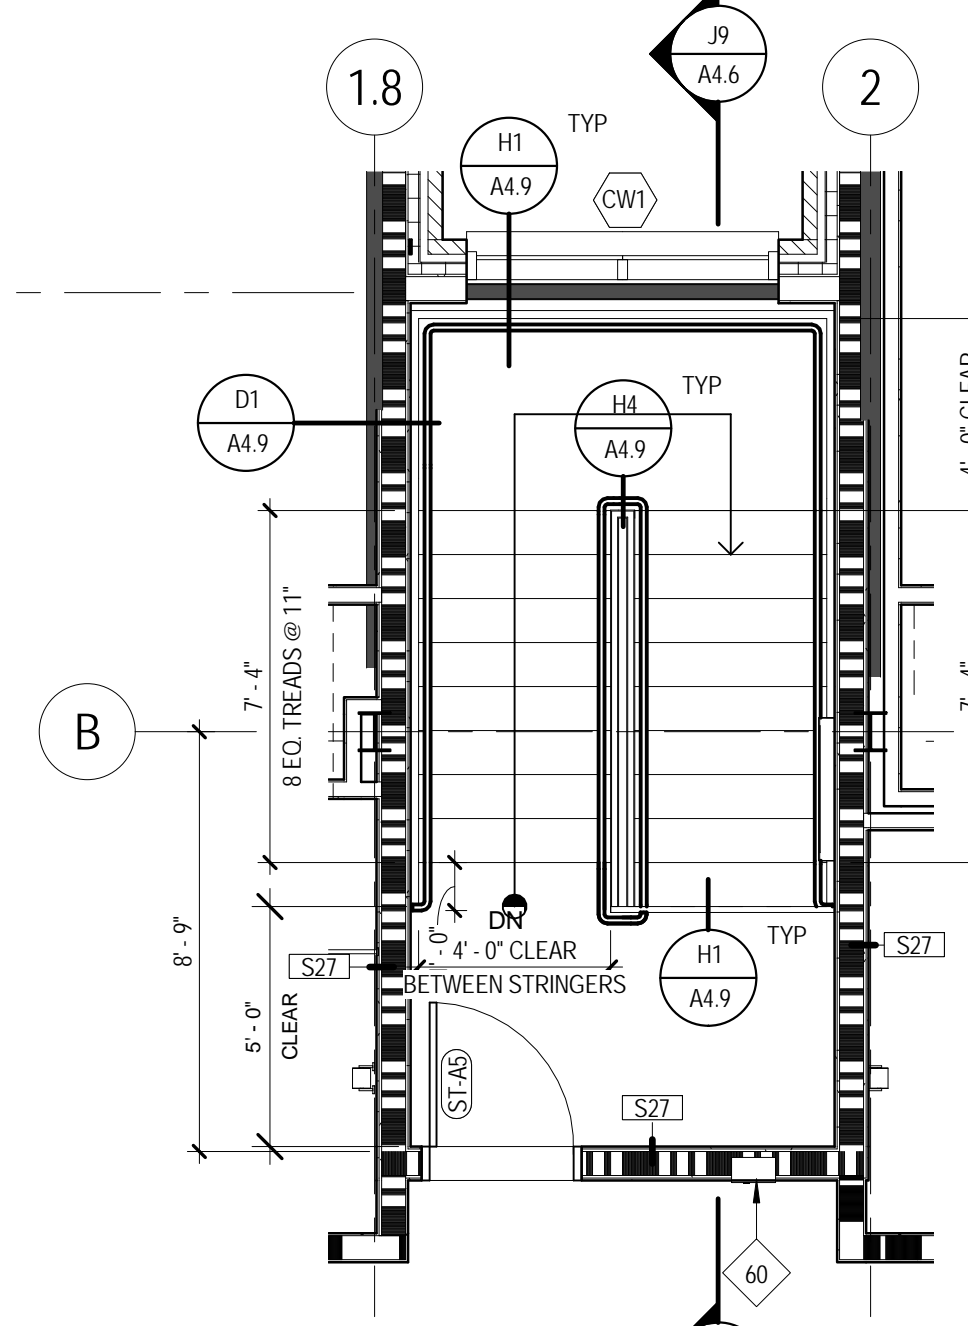

G6 LEVEL 5 STAIR A
 A4.6 1/4" = 1'-0"

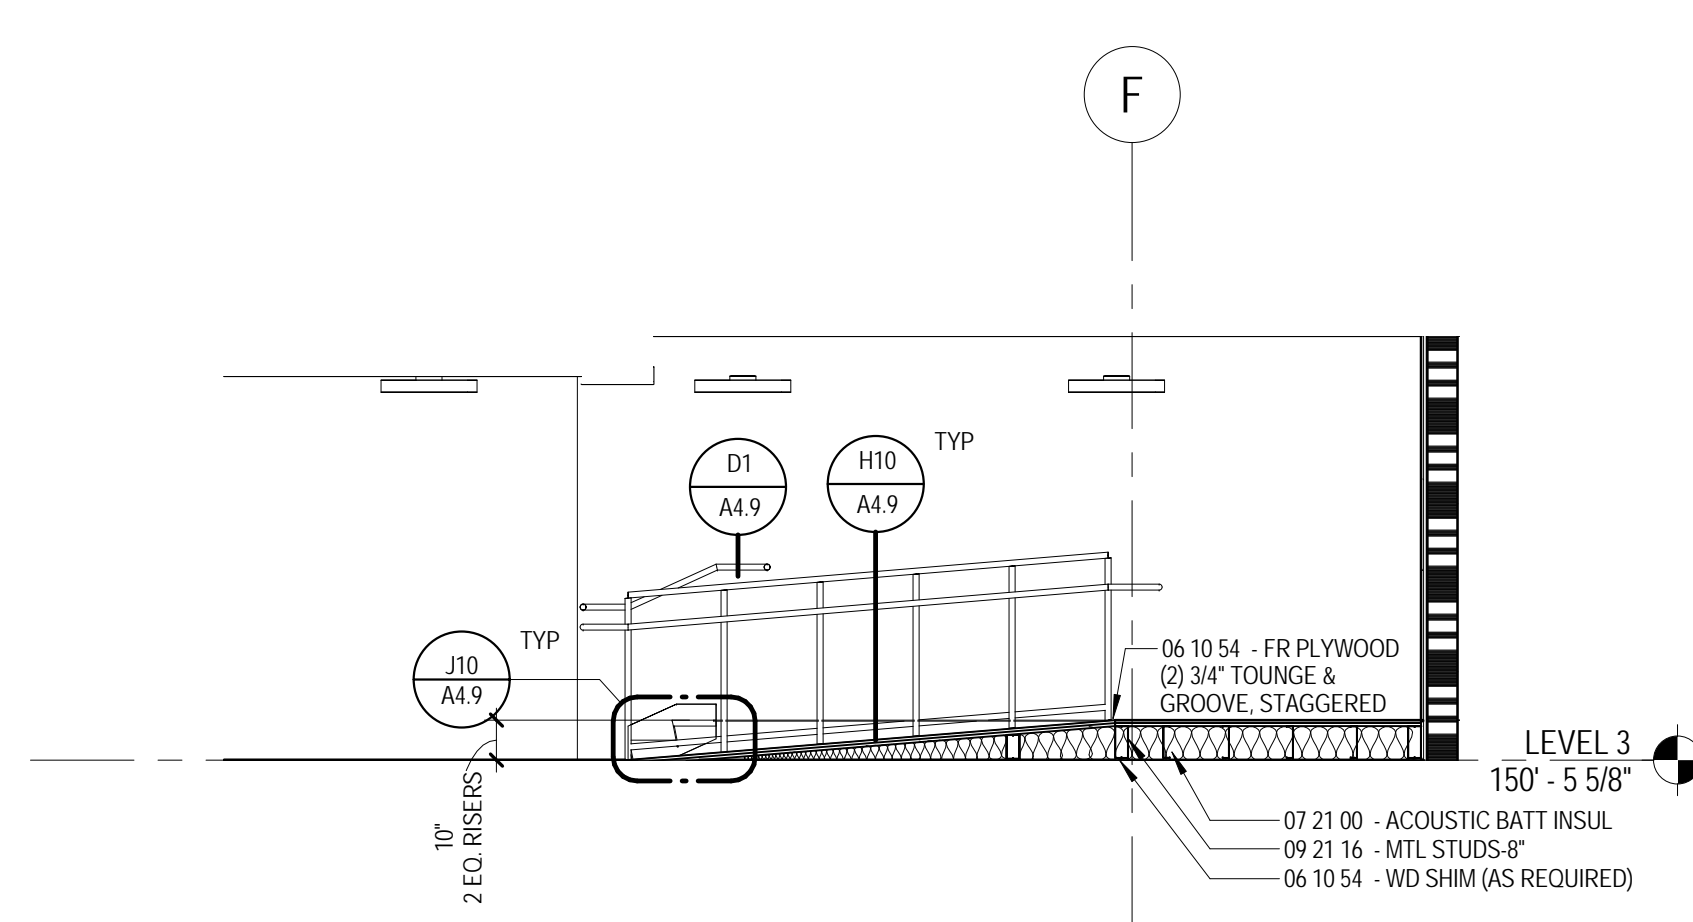

J5 LEVEL 3 ELEVATOR VESTIBULE STAIRS (LEVEL 5 SIM)
 A4.6 1/4" = 1'-0"

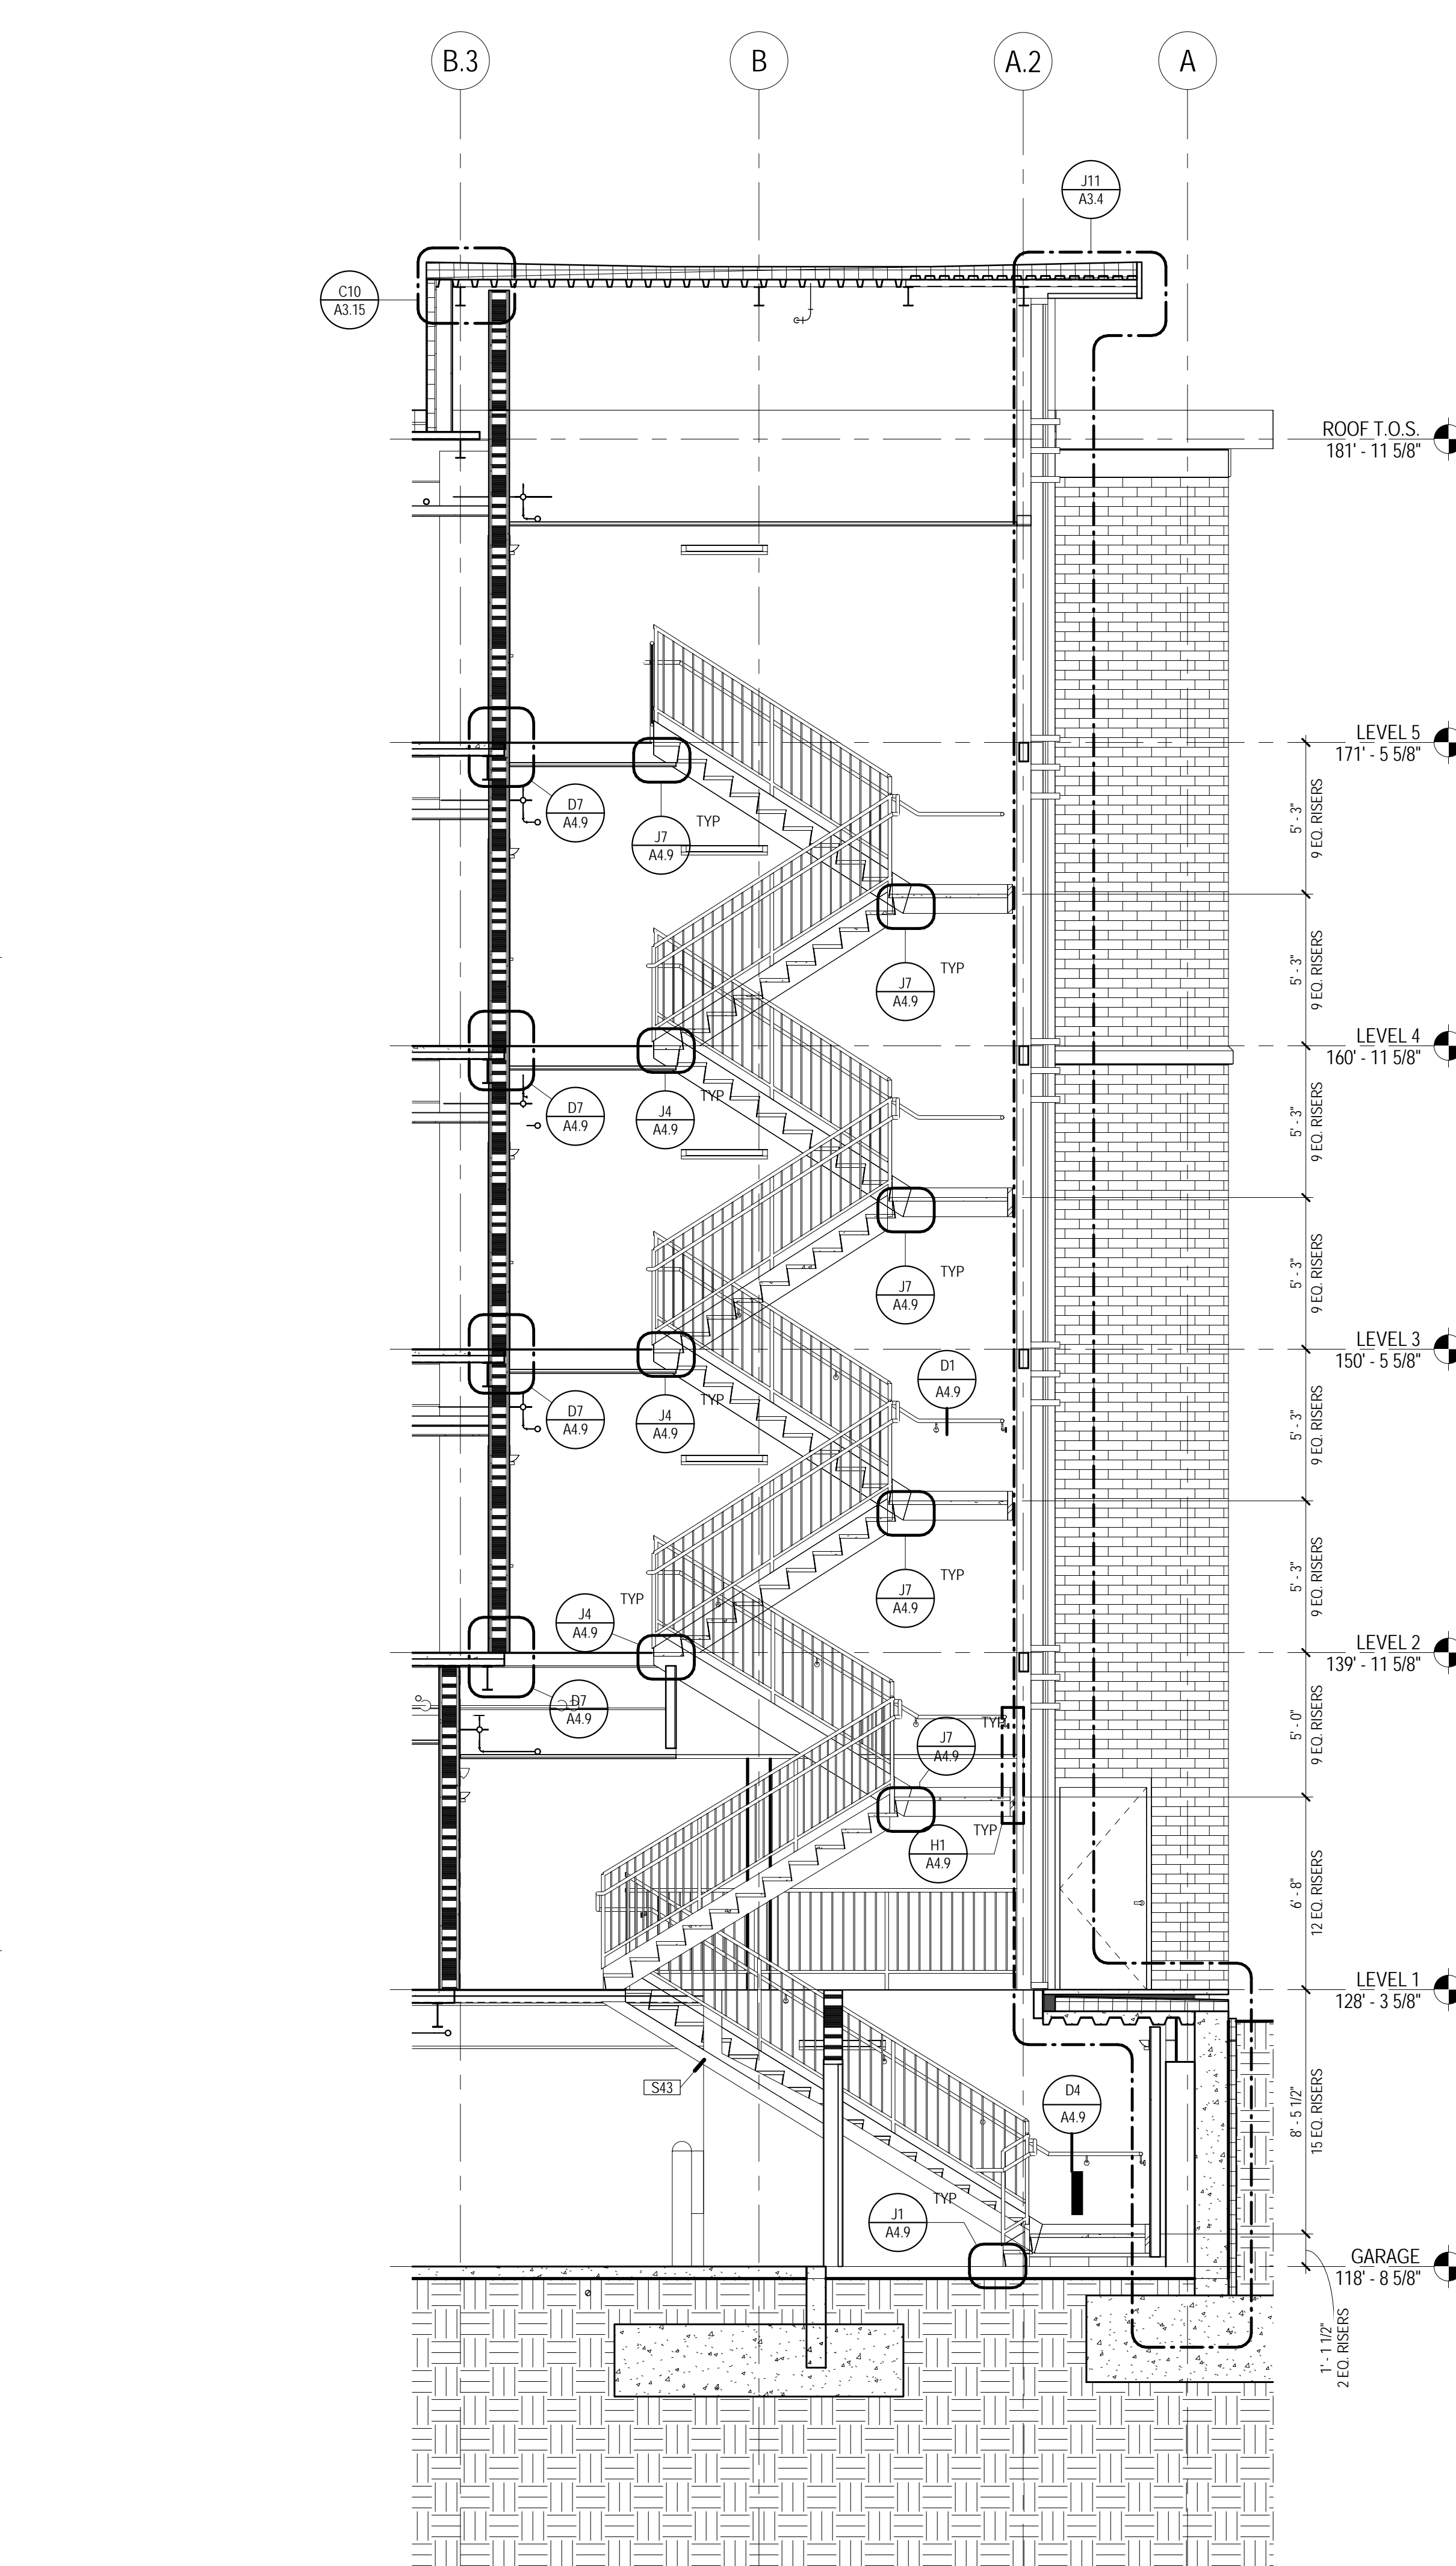

J9 STAIR A SECTION
 A4.6 1/4" = 1'-0"

A
 B
 C
 D
 E
 F
 G
 H
 I
 J

The Park Danforth

RENOVATIONS AND ADDITIONS

777 Stevens Ave
 Portland, ME 04103

NO.	DESCRIPTION	DATE

CONTENT:
 ENLARGED PLANS AND SECTIONS - STAIR A

DRAWN BY:	KM
PROJECT NO.:	13-059-00
DATE:	06/05/2015
REVISED:	
SCALE:	1/4" = 1'-0"

A4.6

Project Phase
100% CONSTRUCTION DOCUMENTS
 COPYRIGHT © 2015 BY LAVALLEE|BRENSINGER PROFESSIONAL ASSOCIATION. ALL RIGHTS RESERVED. NO REPRODUCTION WITHOUT PERMISSION.