

The Park Danforth

**RENOVATIONS AND ADDITIONS**

777 Stevens Ave  
 Portland, ME 04103

NO.	DESCRIPTION	DATE


CONTENT:  
 PLAN DETAILS

DRAWN BY:	Author
PROJECT NO.:	13-059-00
DATE:	06/05/2015
REVISED:	
SCALE:	3" = 1'-0"


**A5.2**

Project Phase  
**100% CONSTRUCTION DOCUMENTS**


COPYRIGHT © 2015 BY LAVALLEE BRENSINGER PROFESSIONAL ASSOCIATION. ALL RIGHTS RESERVED. NO REPRODUCTION WITHOUT PERMISSION.

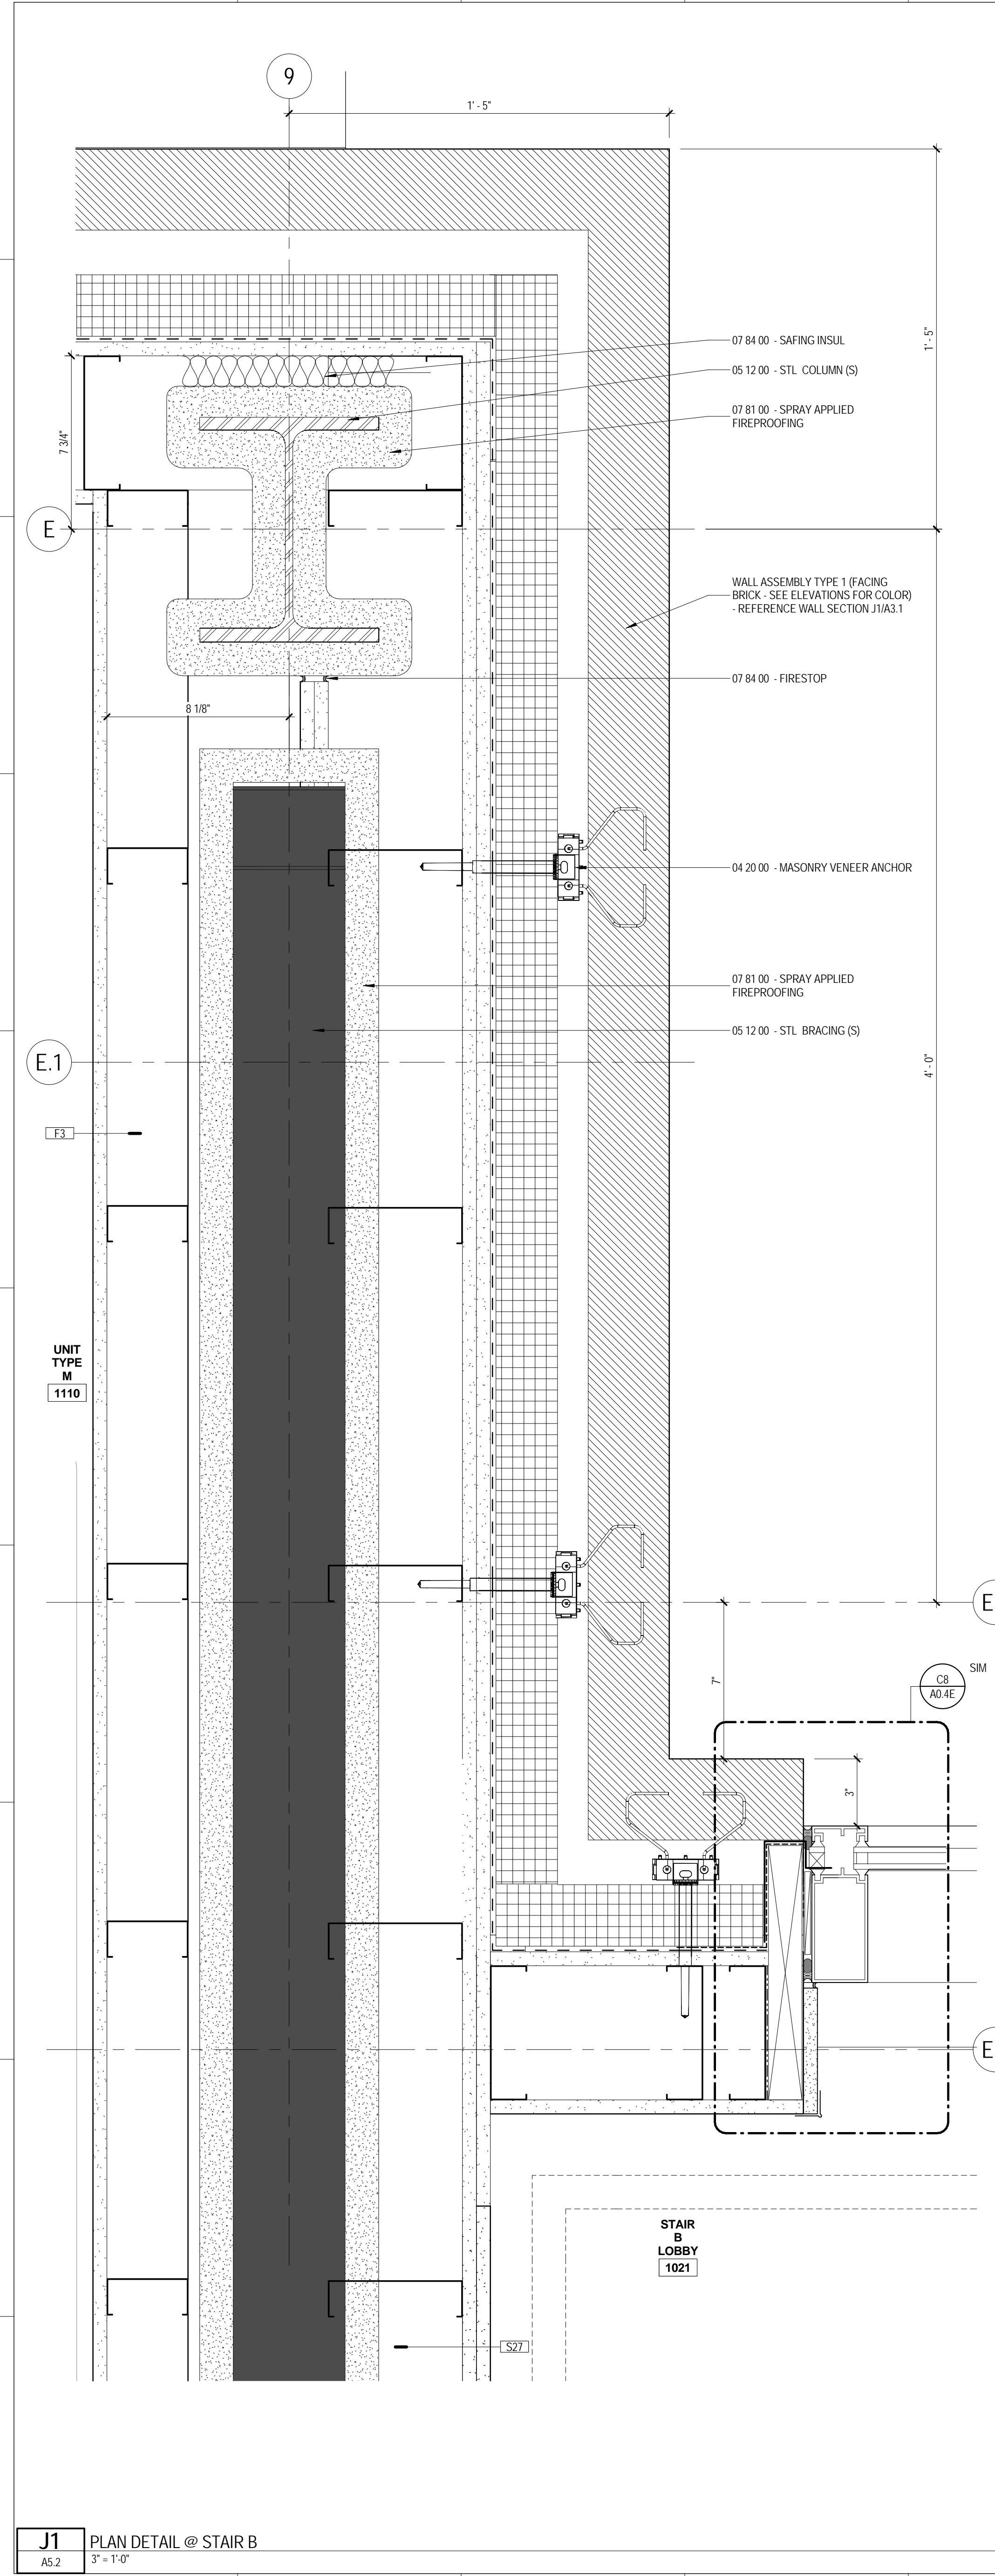

**J1** PLAN DETAIL @ STAIR B  
 A5.2 3" = 1'-0"

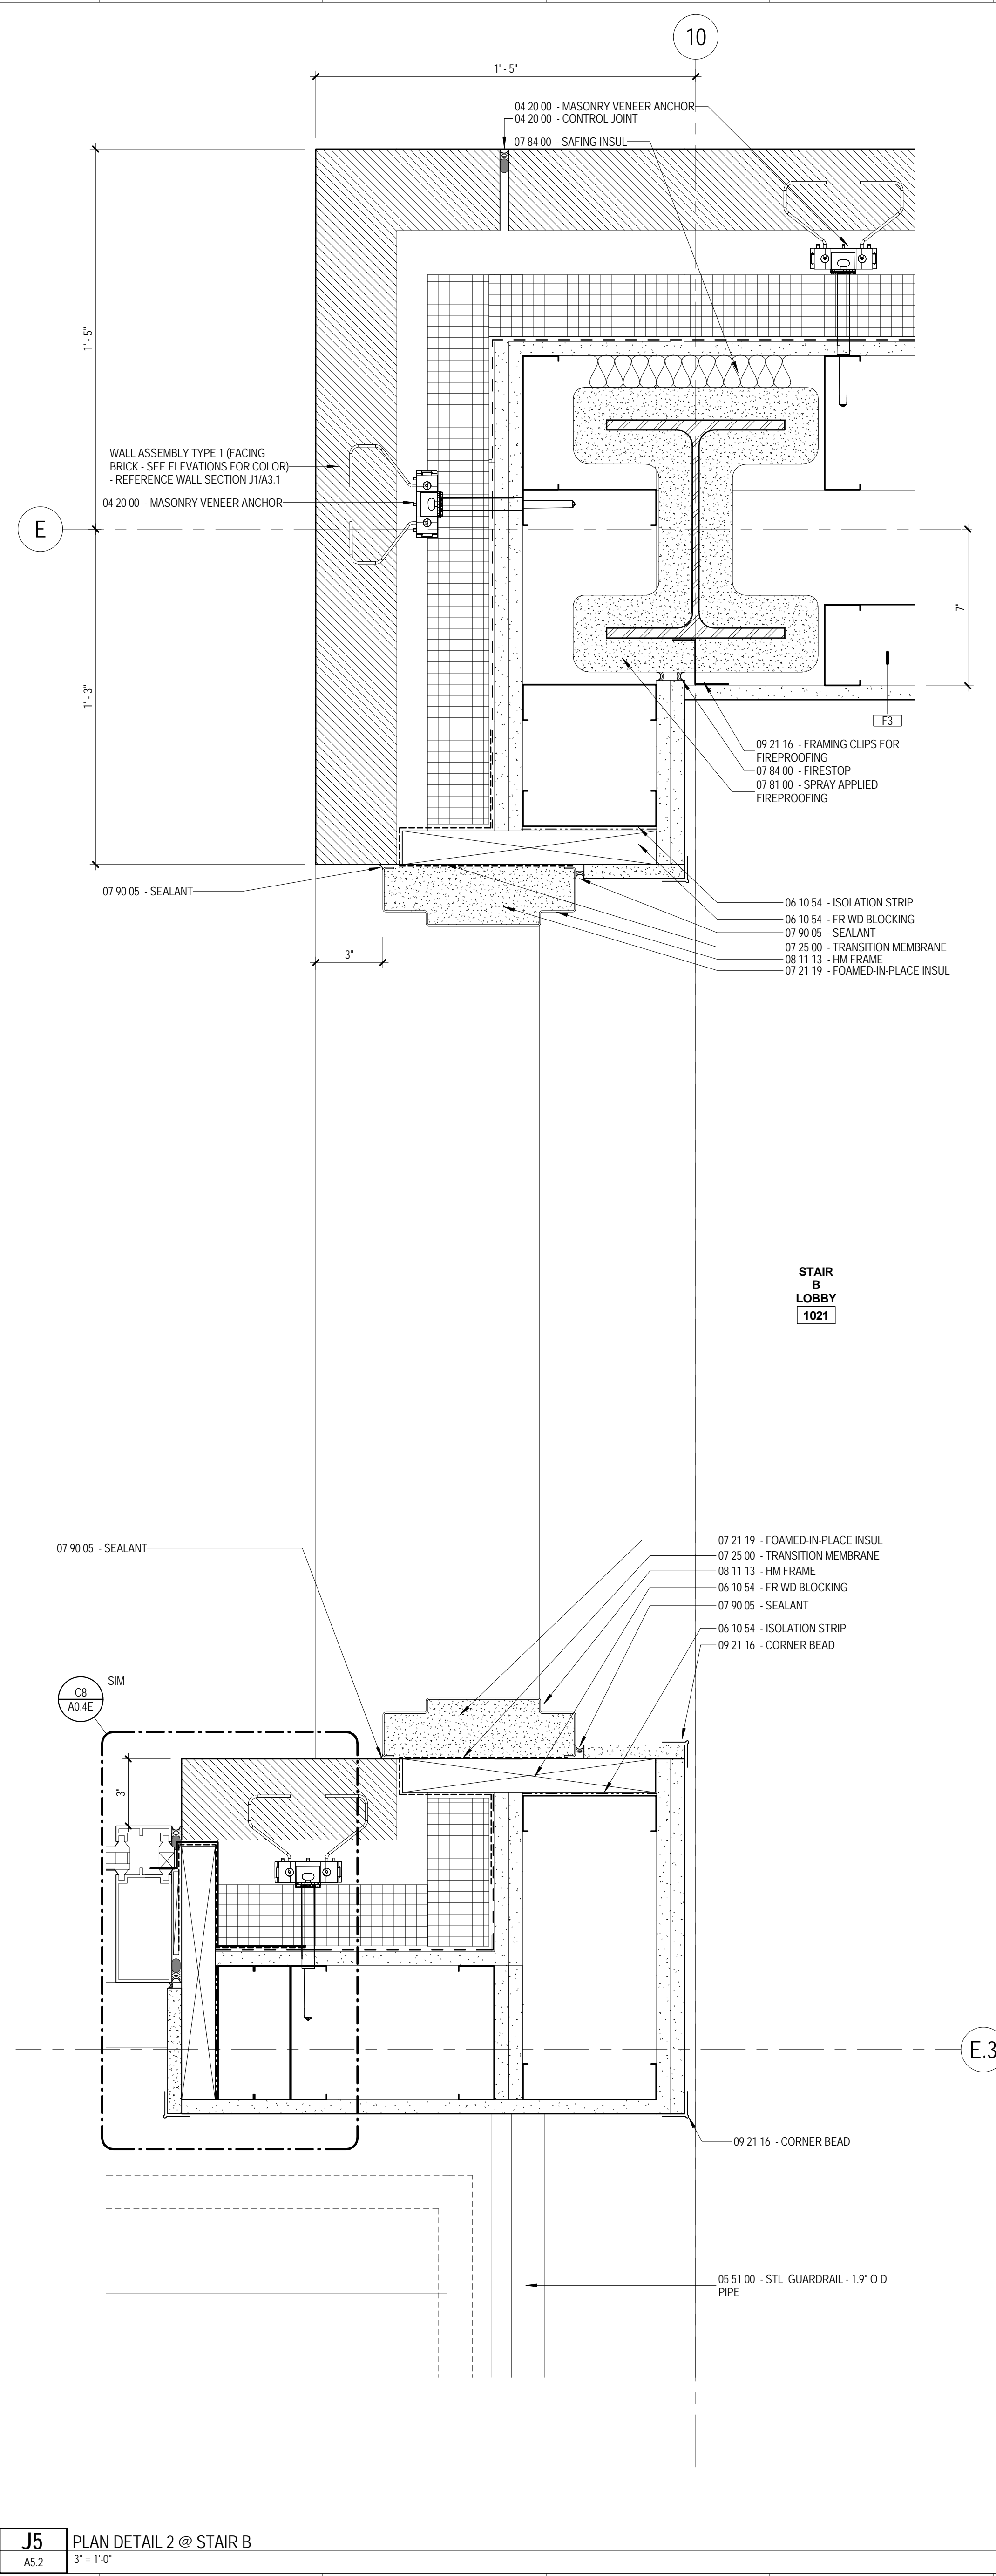

**J5** PLAN DETAIL 2 @ STAIR B  
 A5.2 3" = 1'-0"

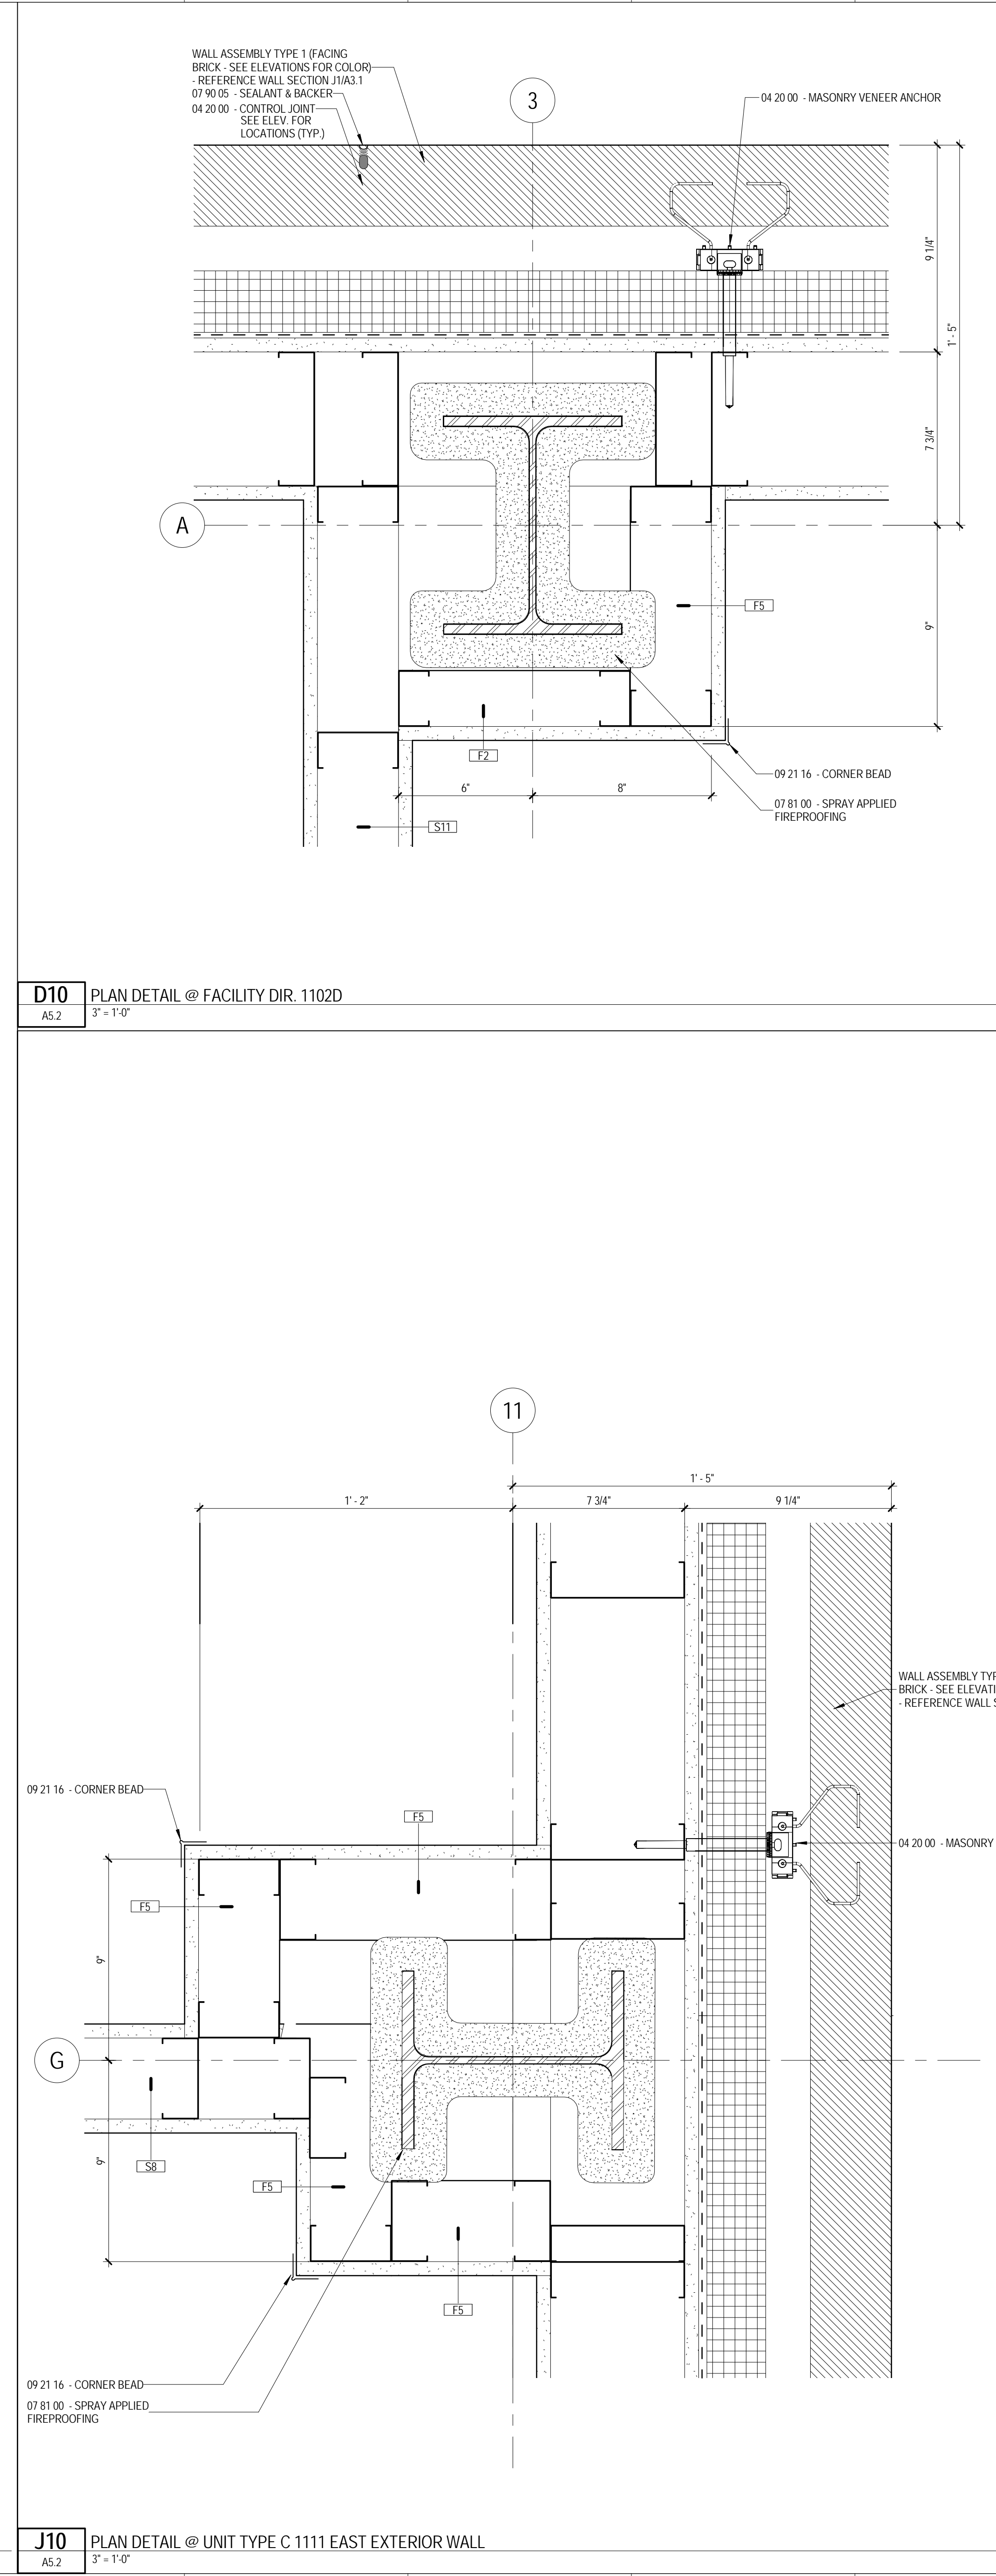

**J10** PLAN DETAIL @ UNIT TYPE C 1111 EAST EXTERIOR WALL  
 A5.2 3" = 1'-0"

C:\Projects\13-059-00\_The Park Danforth\_RTE\_06-05-2015\_South\Immersed of  
 01/20/2015 3:55:48 PM