

The Park Danforth

RENOVATIONS AND ADDITIONS

777 Stevens Ave  
 Portland, ME 04103

NO.	DESCRIPTION	DATE


CONTENT:  
 PLAN DETAILS

DRAWN BY:	Author
PROJECT NO:	13-059-00
DATE:	06/05/2015
REVISED:	
SCALE:	3" = 1'-0"


**A5.4**

Project Phase  
**100% CONSTRUCTION DOCUMENTS**


COPYRIGHT © 2015 BY LAVALLEE|BRENSINGER PROFESSIONAL ASSOCIATION. ALL RIGHTS RESERVED. NO REPRODUCTION WITHOUT PERMISSION.

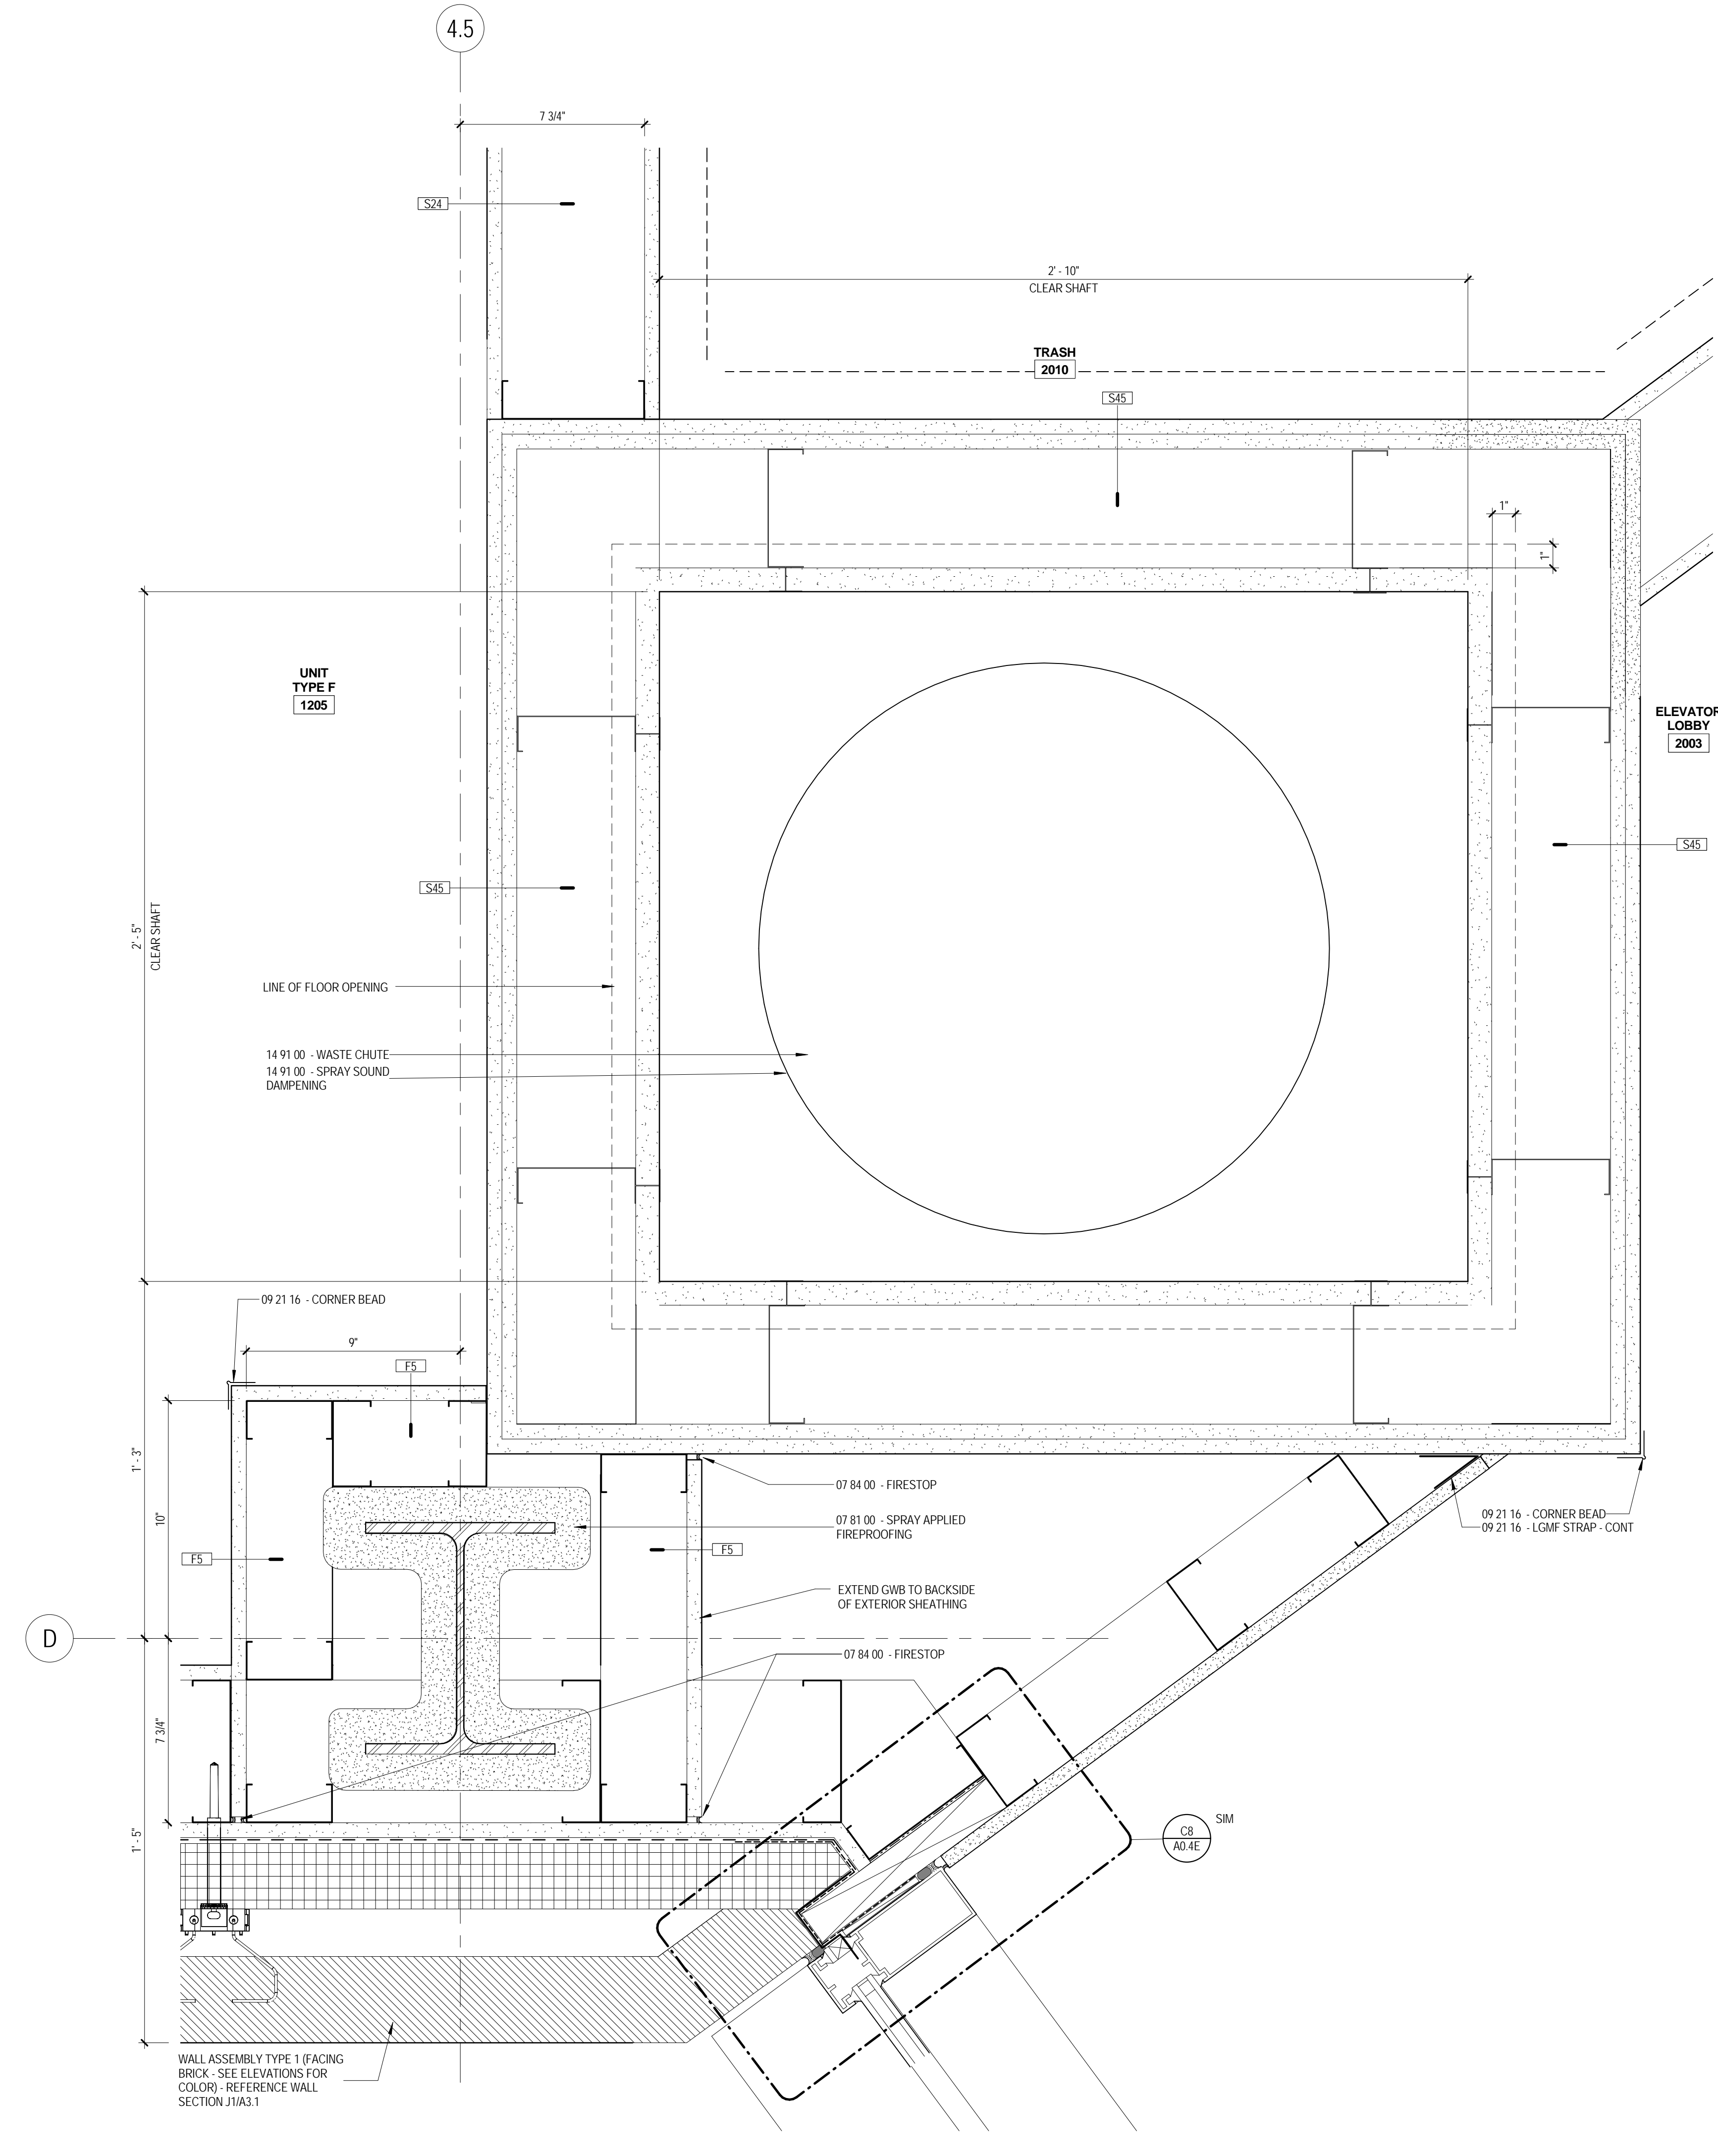

**J1** PLAN DETAIL LEVEL 2 @ TRASH SHUTE EXTERIOR WALL  
 A5.4 3" = 1'-0"

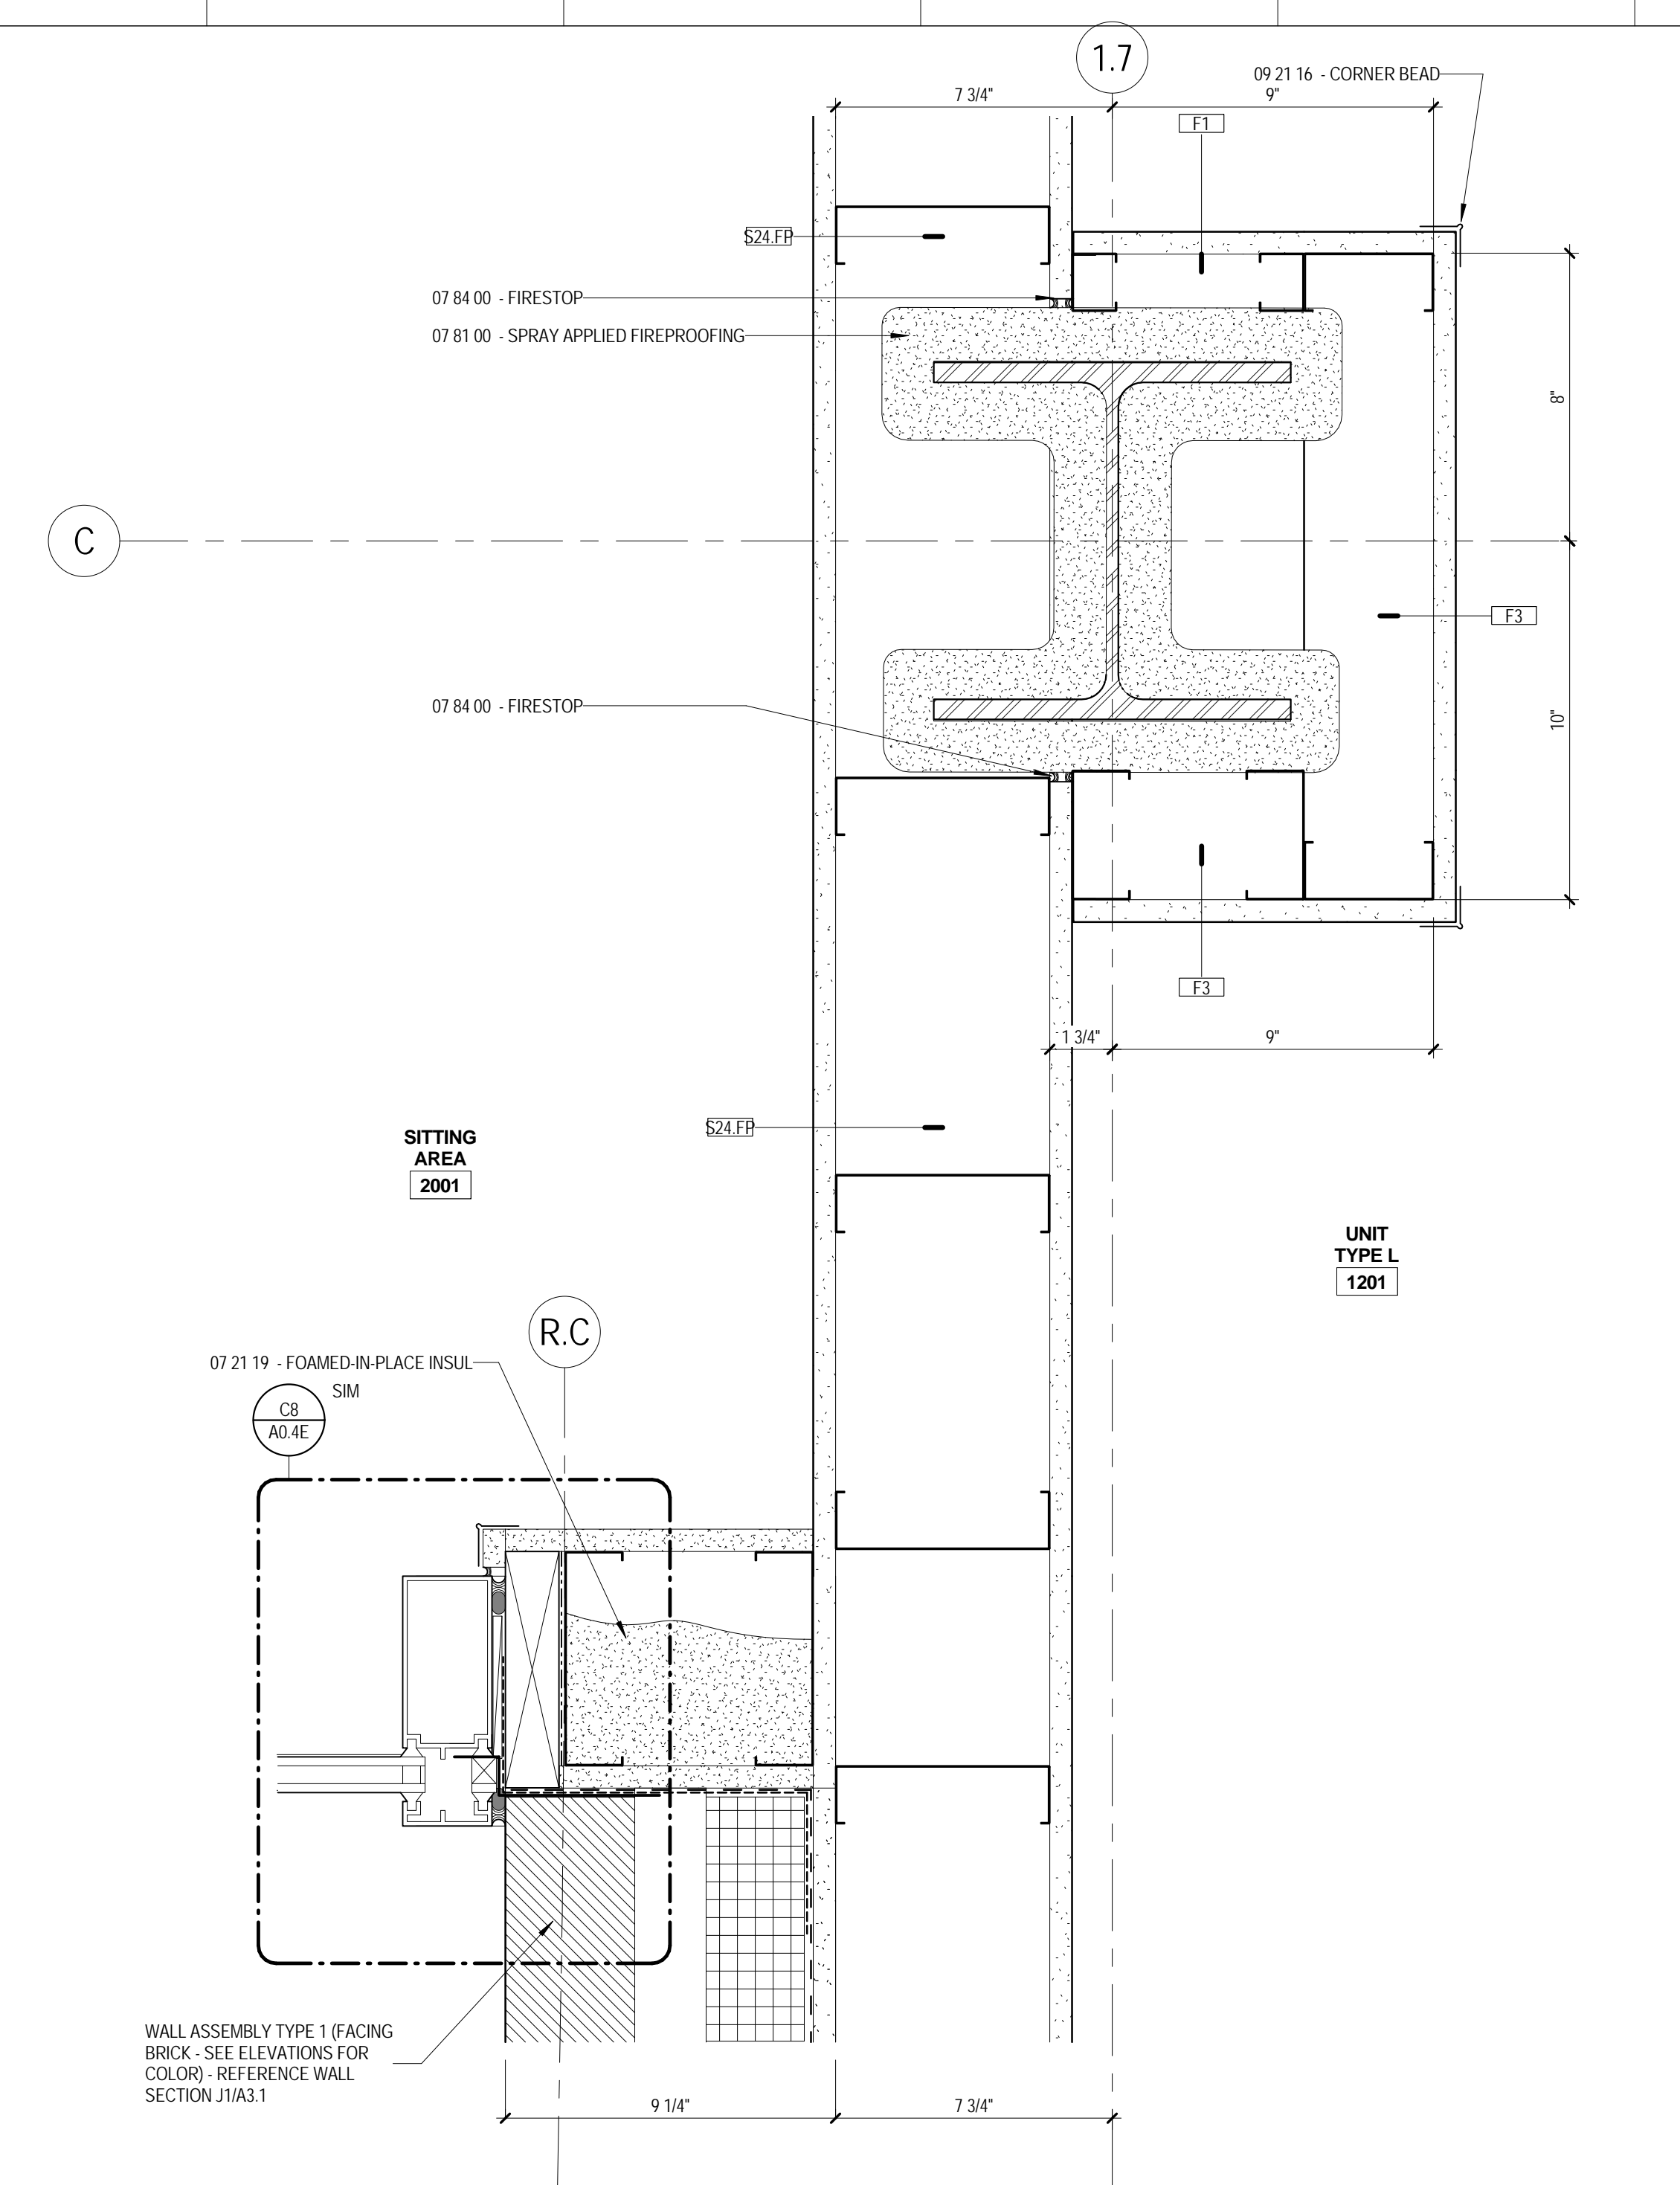

**F8** PLAN DETAIL LEVEL 2 - SITTING AREA 2001  
 A5.4 3" = 1'-0"

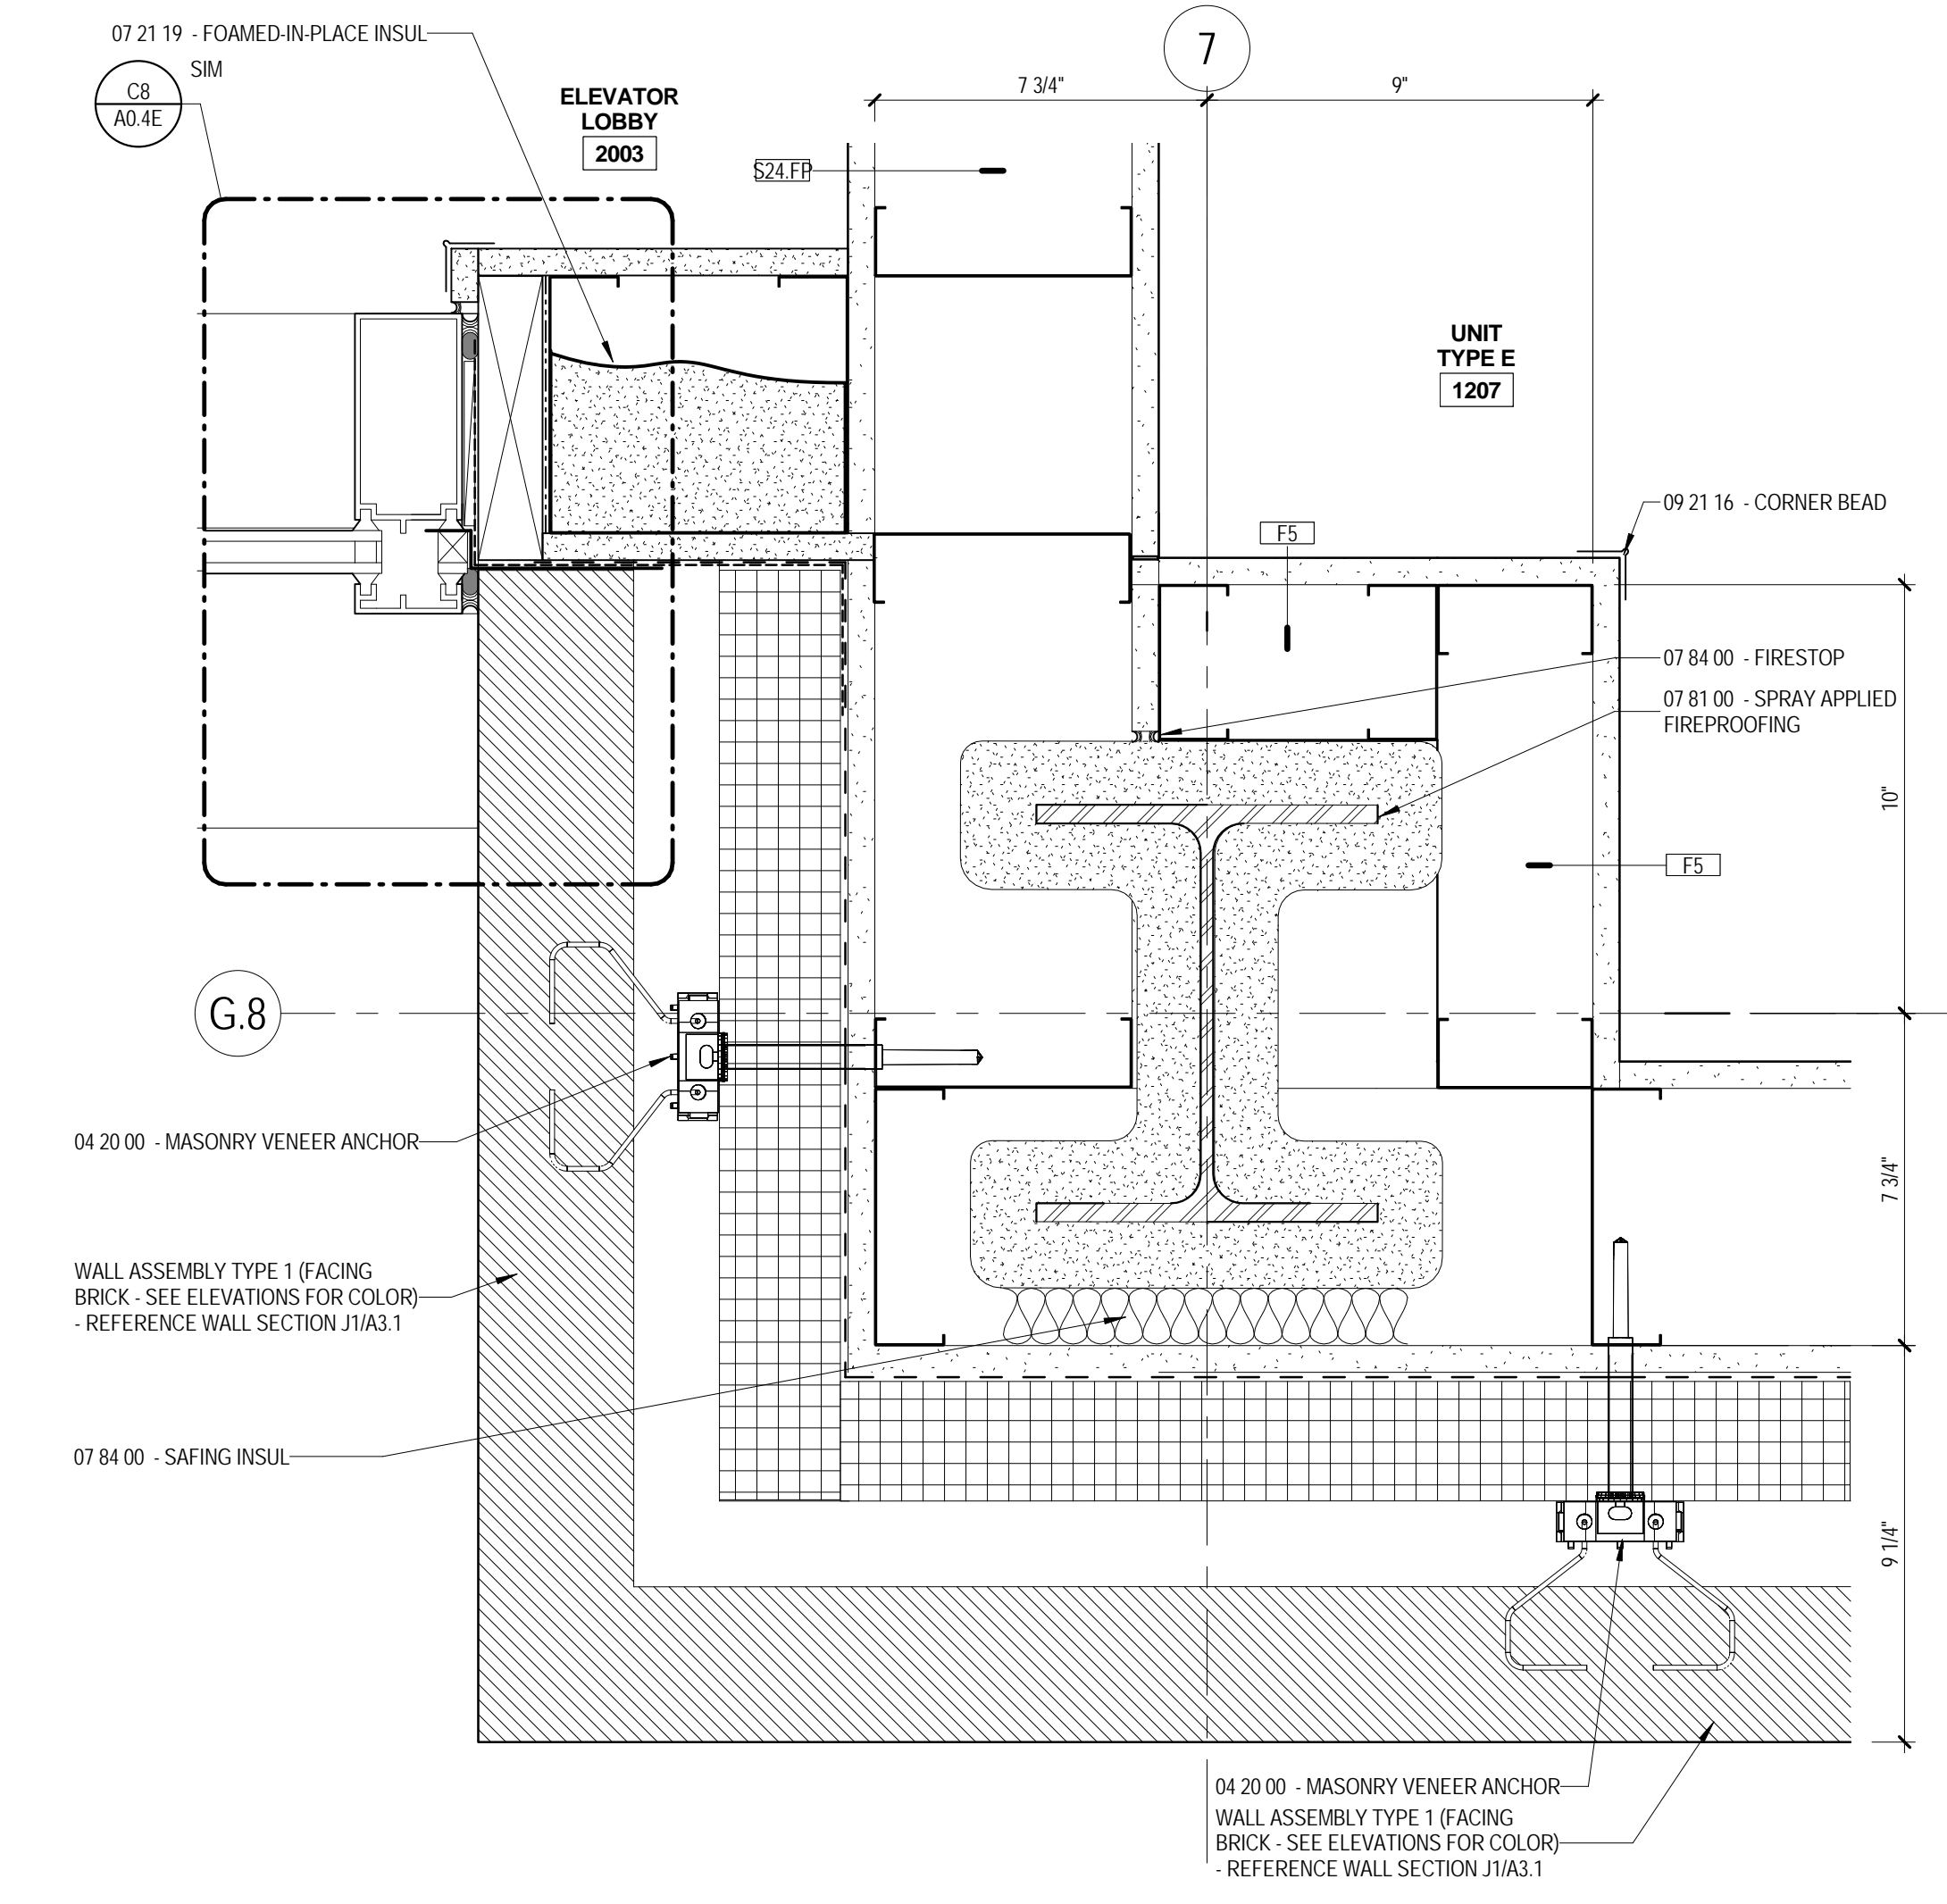

**J8** PLAN DETAIL LEVEL 2 - ELEVATOR LOBBY 2003  
 A5.4 3" = 1'-0"