


The Park Danforth


777 Stevens Ave
 Portland, ME 04103

NO.	DESCRIPTION	DATE


CONTENT:	
PLAN DETAILS	
DRAWN BY:	Author
PROJECT NO:	13-059-00
DATE:	06/05/2015
REVISED:	
SCALE:	3" = 1'-0"
A5.5	
Project Phase	
100% CONSTRUCTION DOCUMENTS	
COPYRIGHT © 2015 BY LAVALLEE BRENSINGER PROFESSIONAL ASSOCIATION. ALL RIGHTS RESERVED. NO REPRODUCTION WITHOUT PERMISSION.	

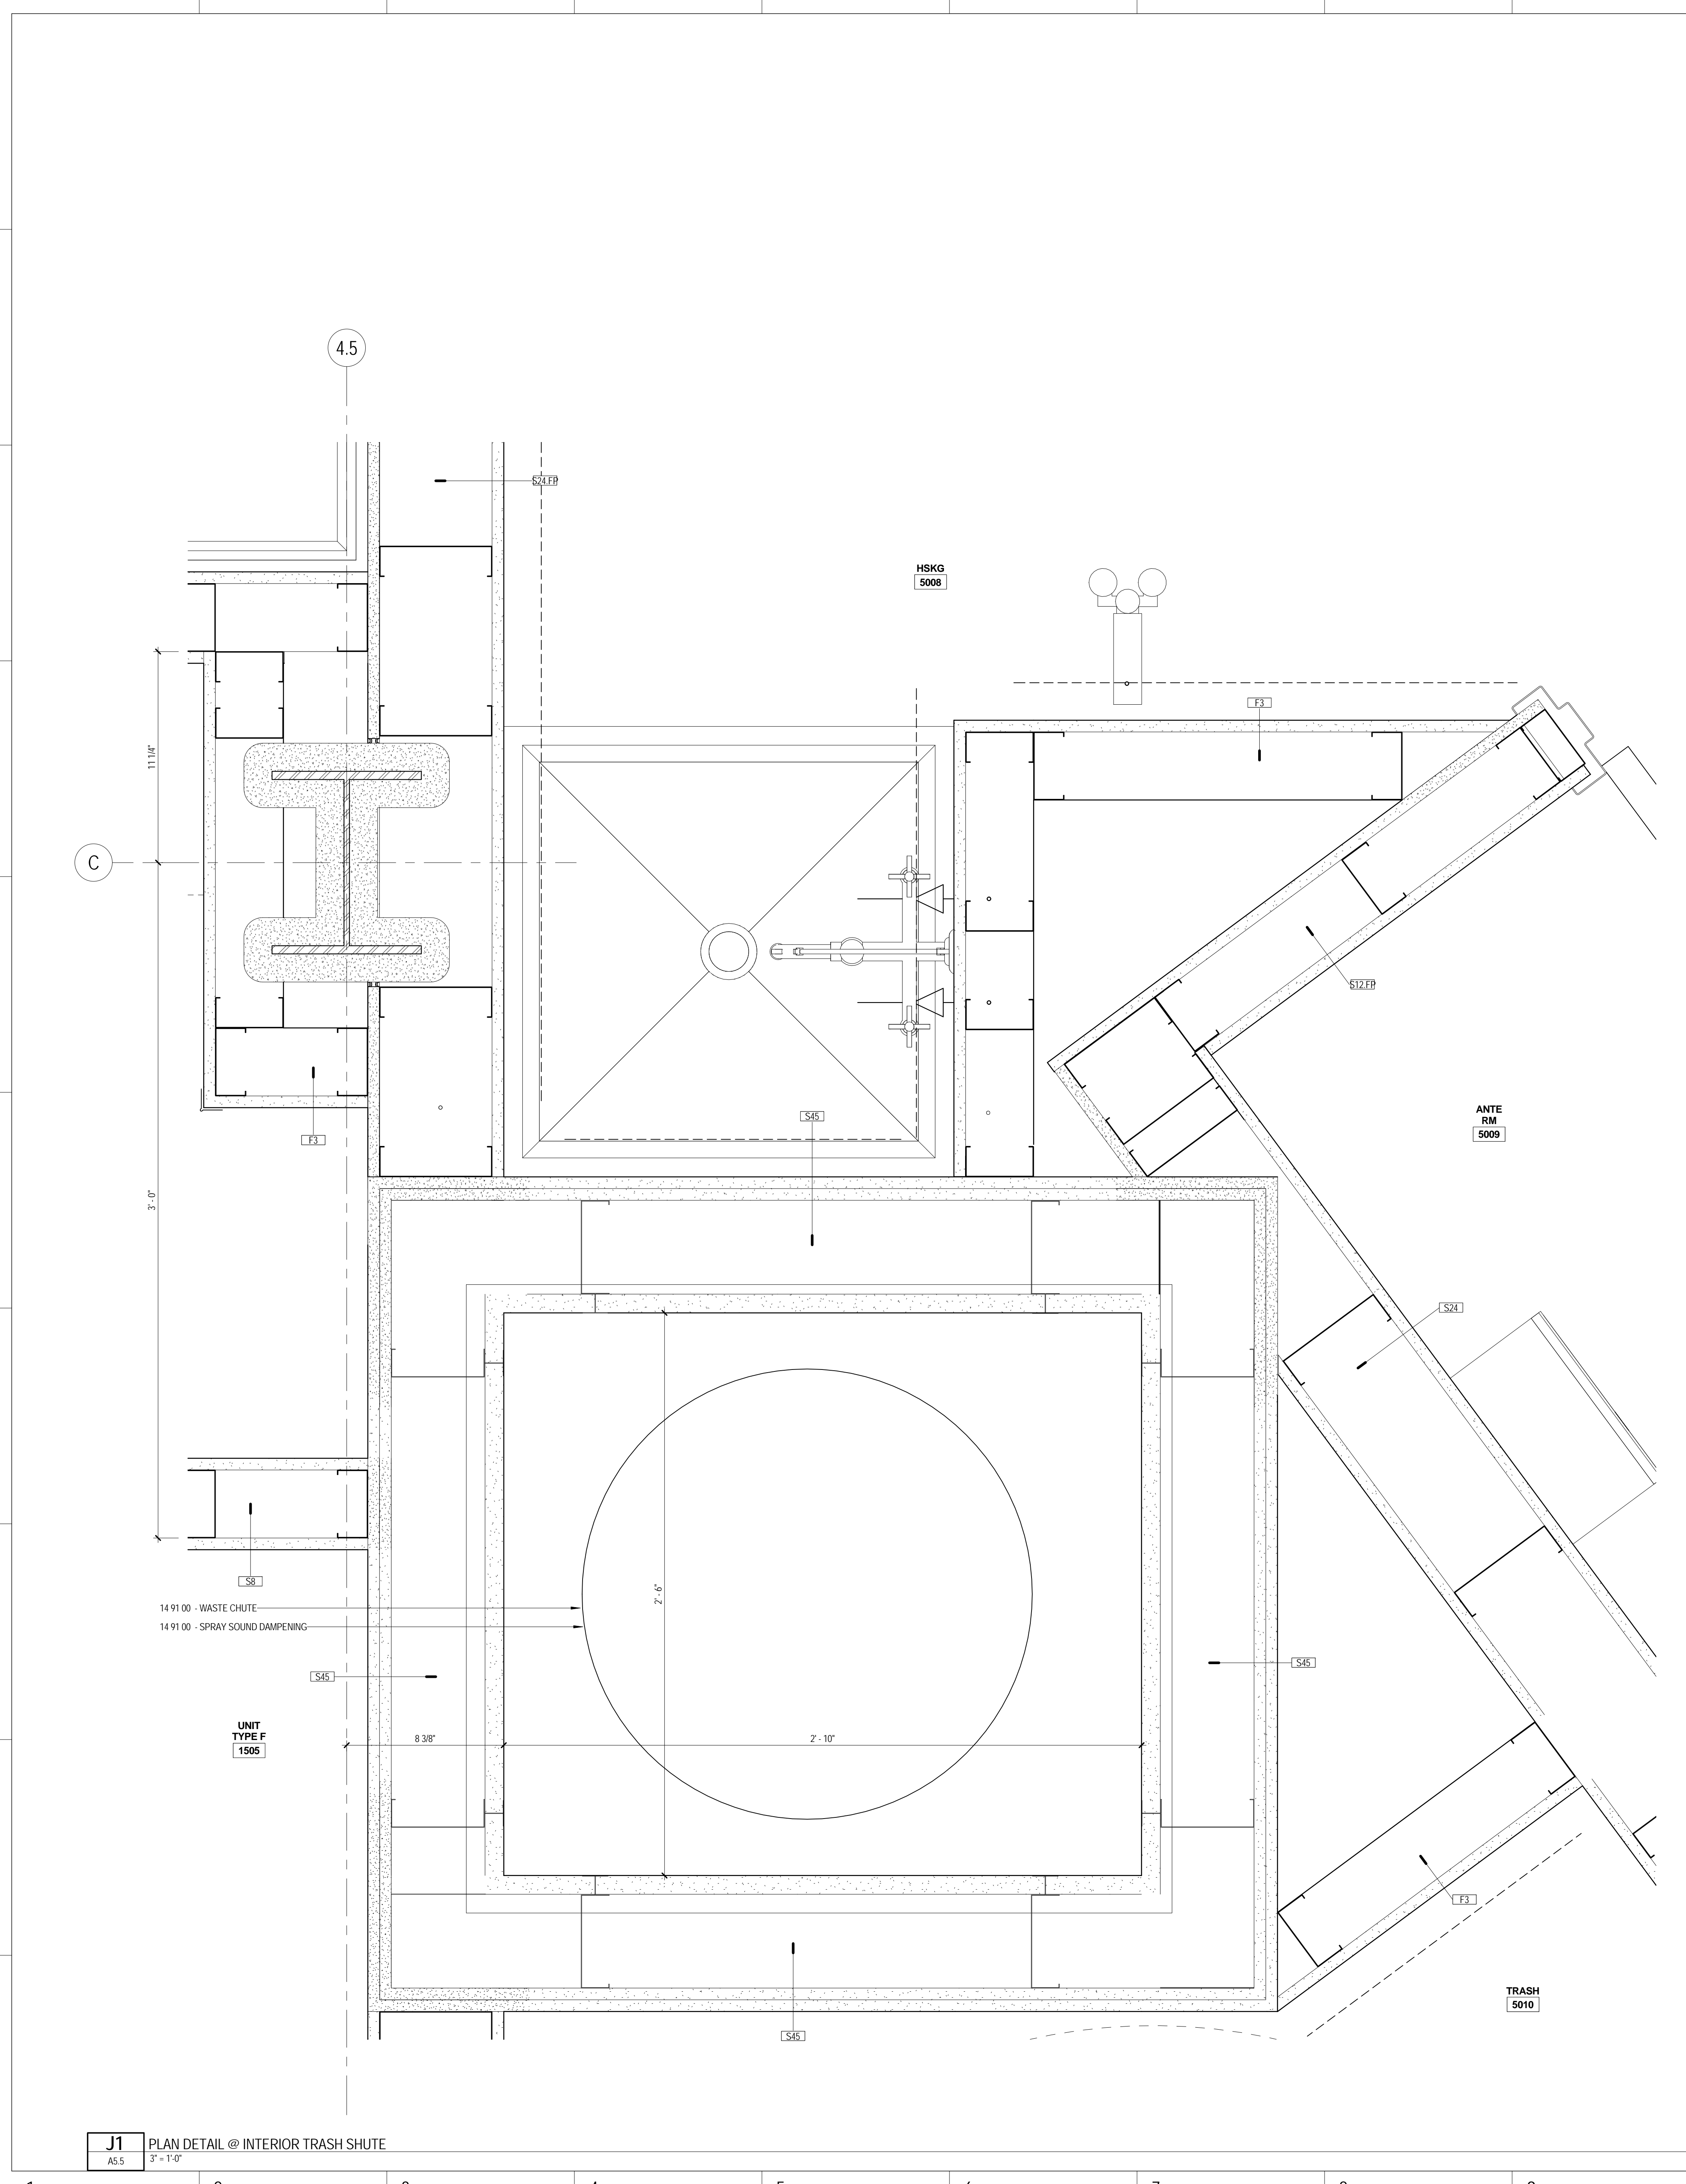

J1 PLAN DETAIL @ INTERIOR TRASH SHUTE
 A5.5 3" = 1'-0"

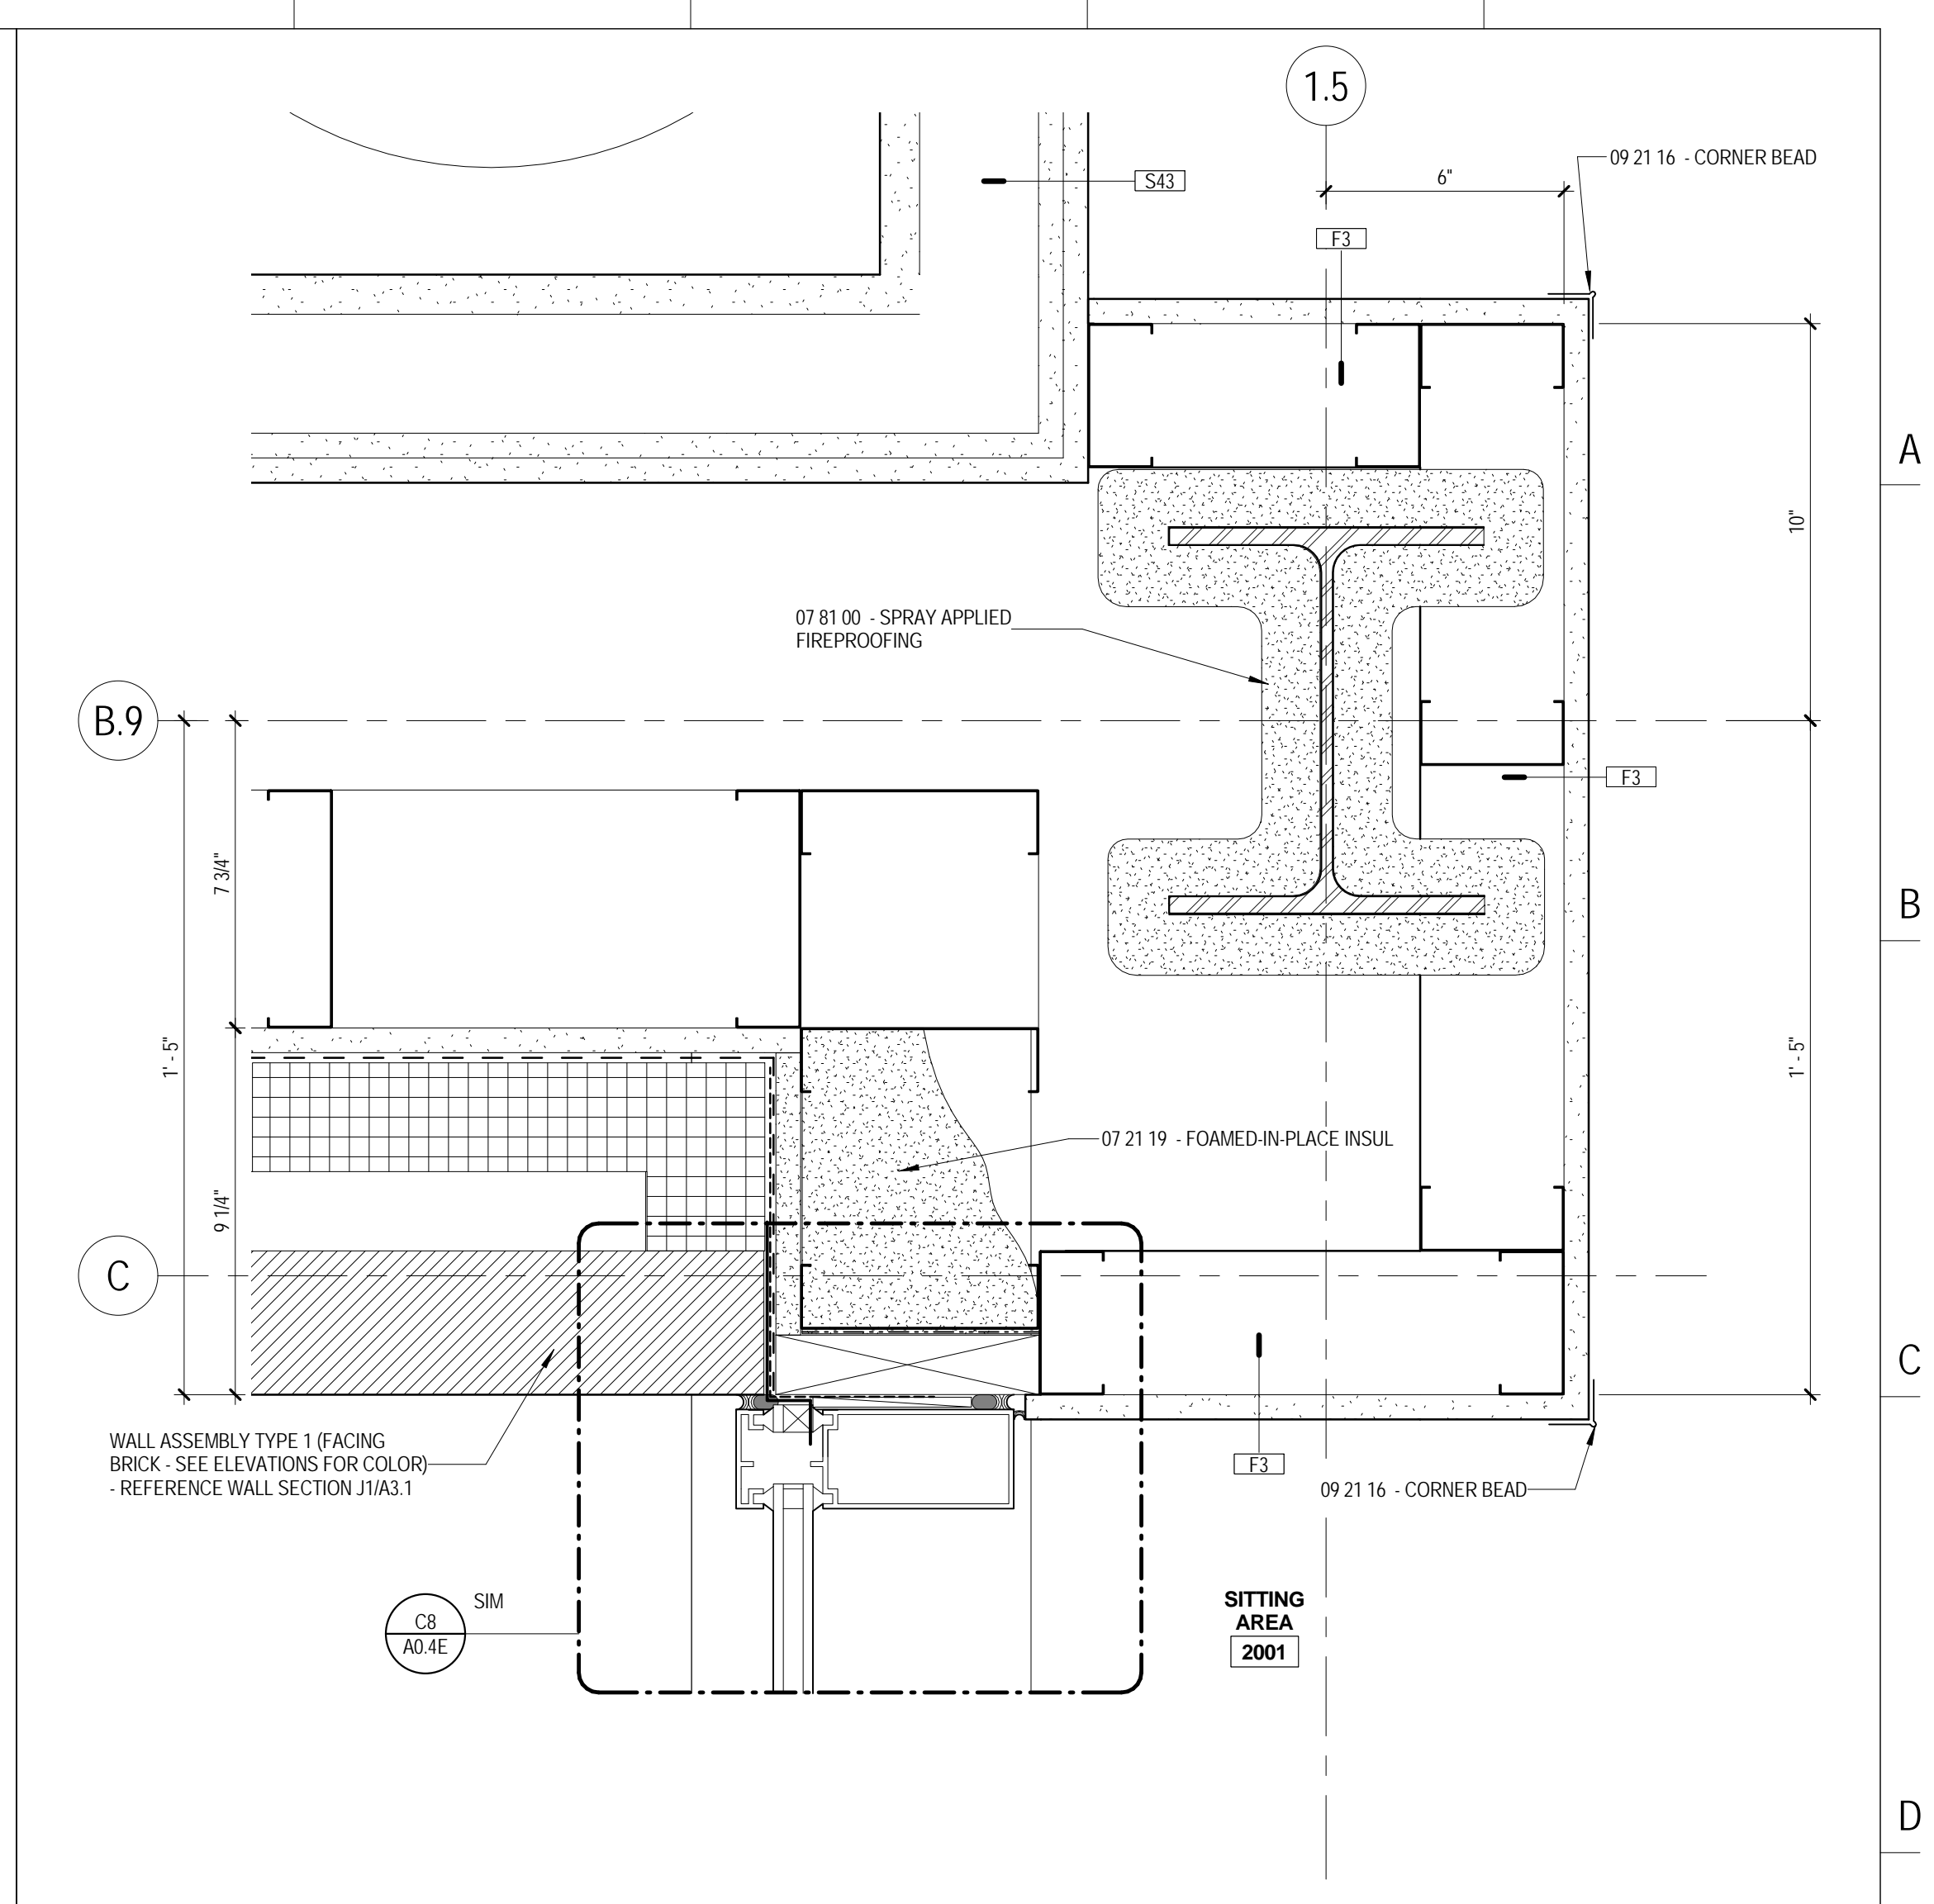

E10 PLAN DETAIL LEVEL 2 - SITTING AREA 2001
 A5.5 3" = 1'-0"

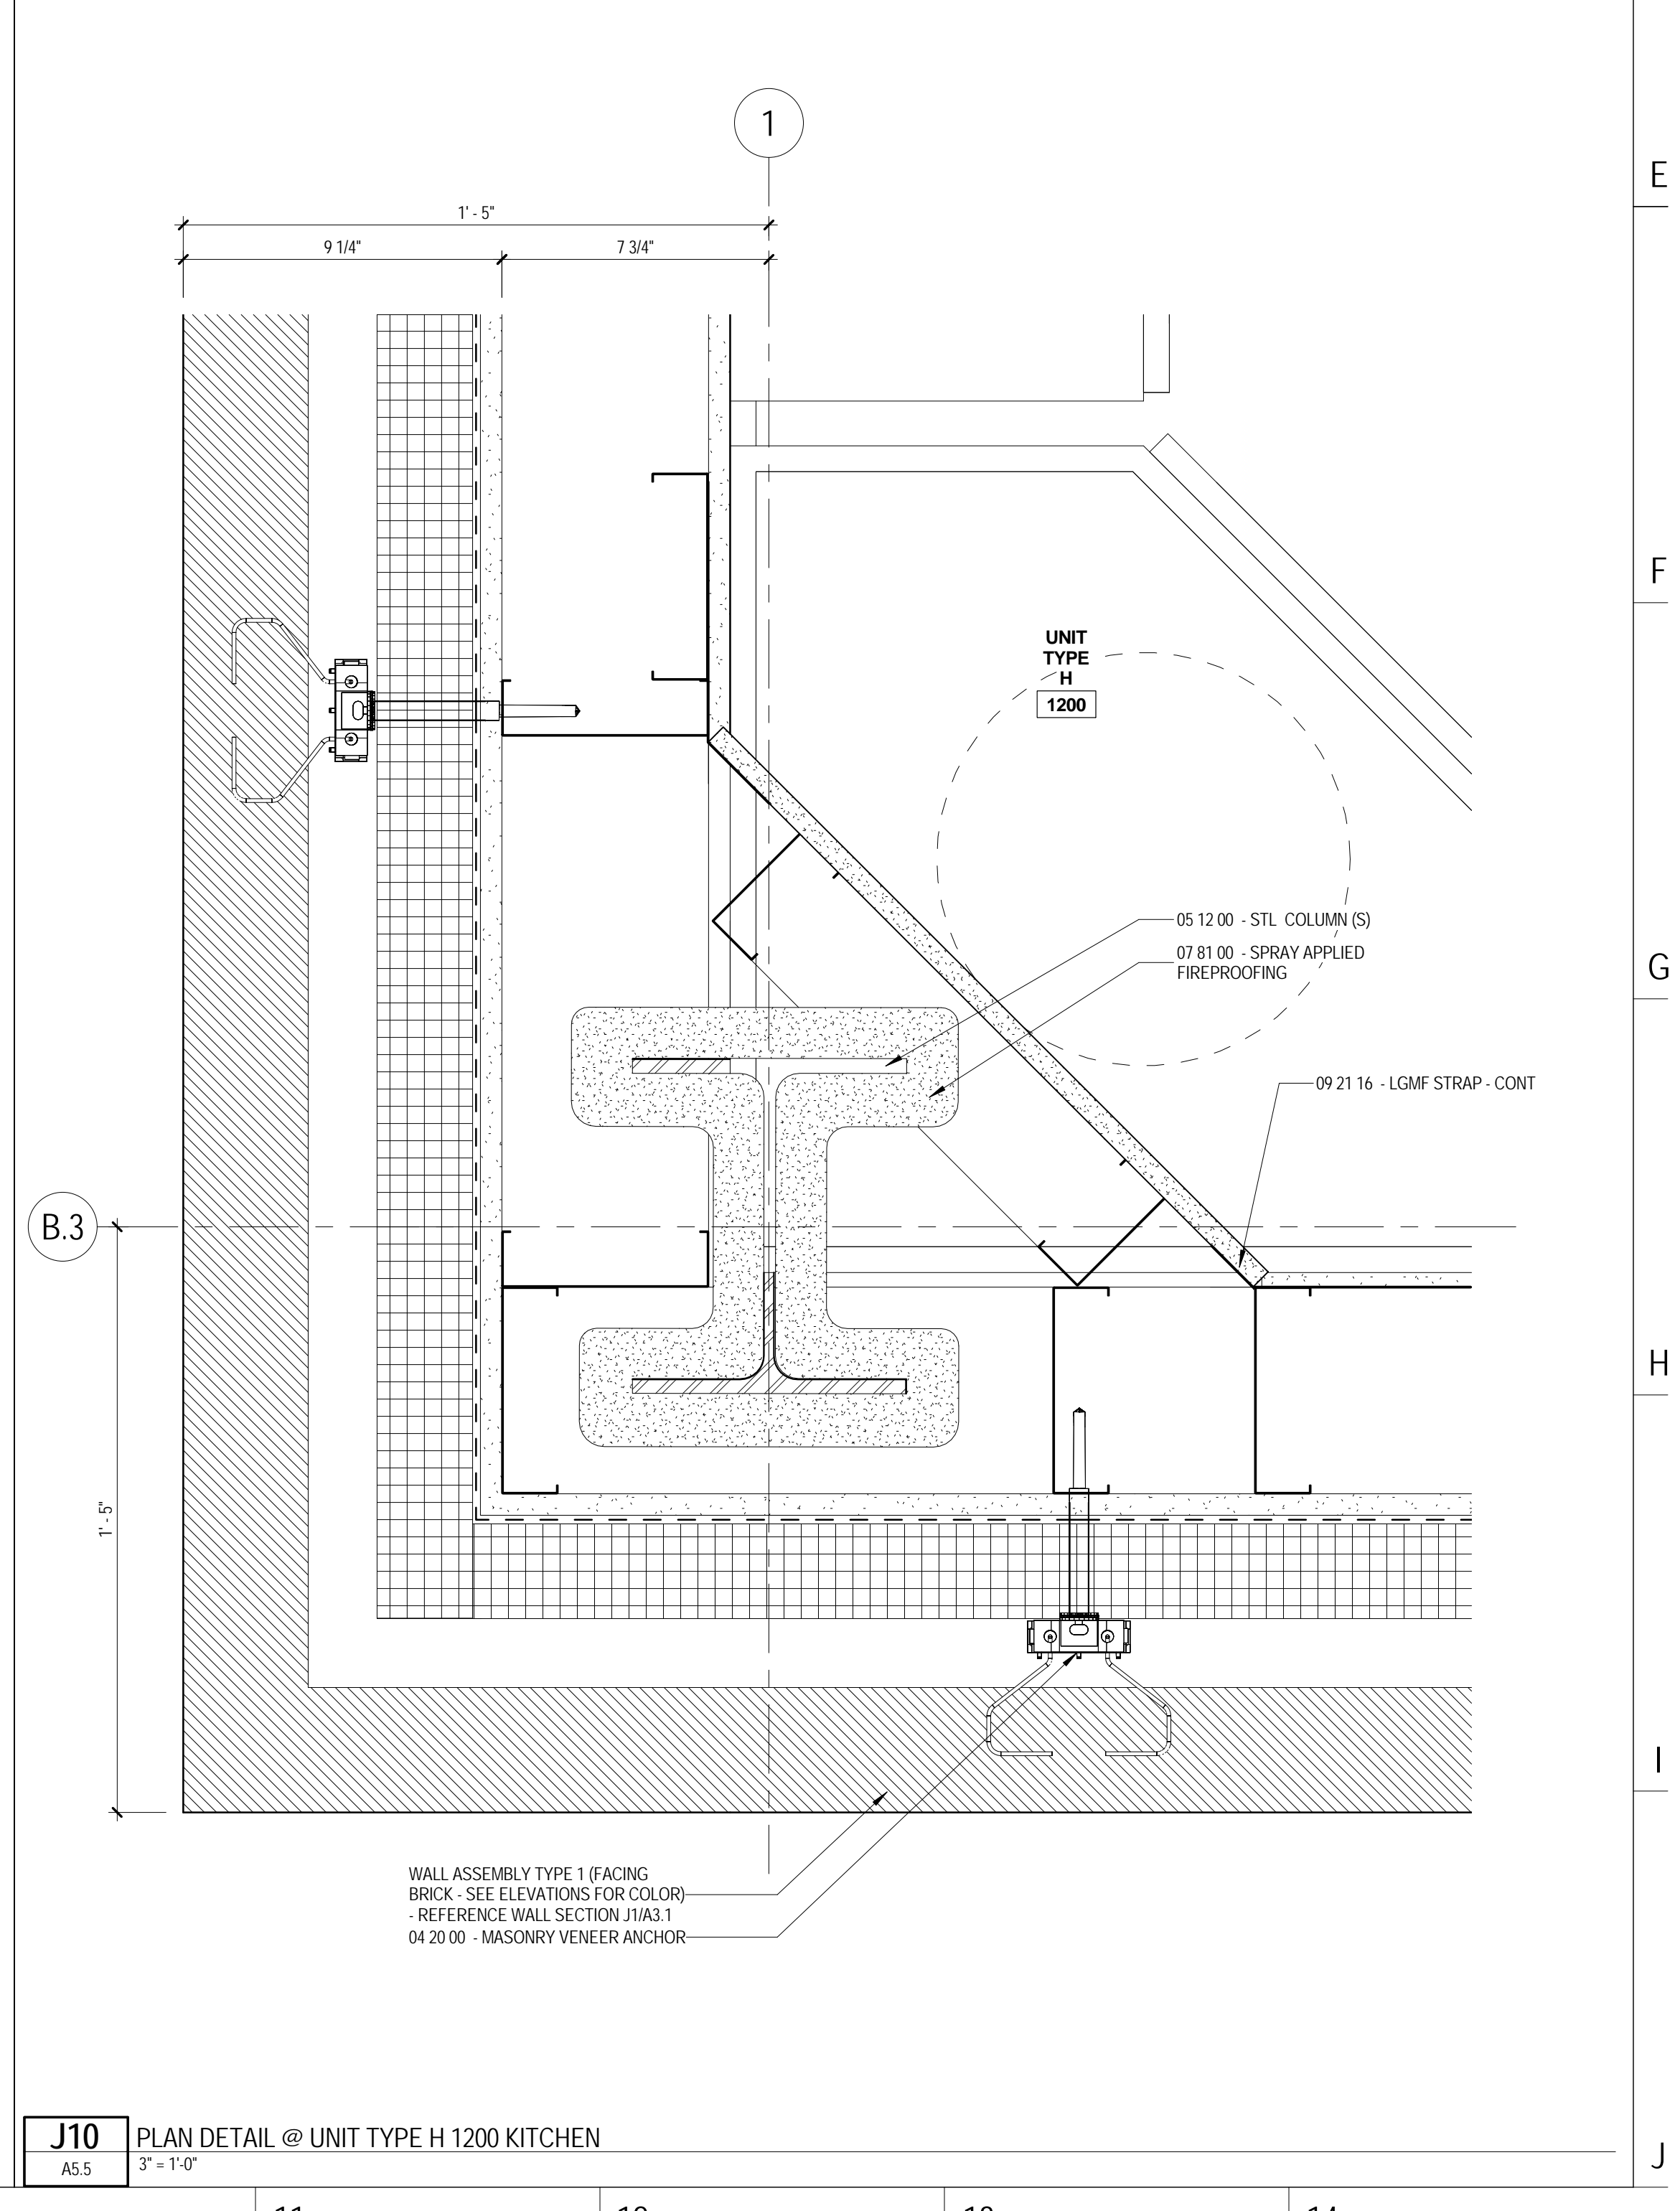

J10 PLAN DETAIL @ UNIT TYPE H 1200 KITCHEN
 A5.5 3" = 1'-0"

© 2015 11:36:02 PM C:\Projects\13-059-00_The Park Danforth_RTE_06-05-2015_South\mmonof