


RENOVATIONS AND ADDITIONS

777 Stevens Ave
 Portland, ME 04103


NO.	DESCRIPTION	DATE




CONTENT: PLAN DETAILS	
DRAWN BY:	Author
PROJECT NO.:	13-059-00
DATE:	06/05/2015
REVISED:	
SCALE:	3" = 1'-0"
A5.9	
Project Phase 100% CONSTRUCTION DOCUMENTS	
<small>COPYRIGHT © 2015 BY LAVALLEE BRENSINGER PROFESSIONAL ASSOCIATION. ALL RIGHTS RESERVED. NO REPRODUCTION WITHOUT PERMISSION.</small>	

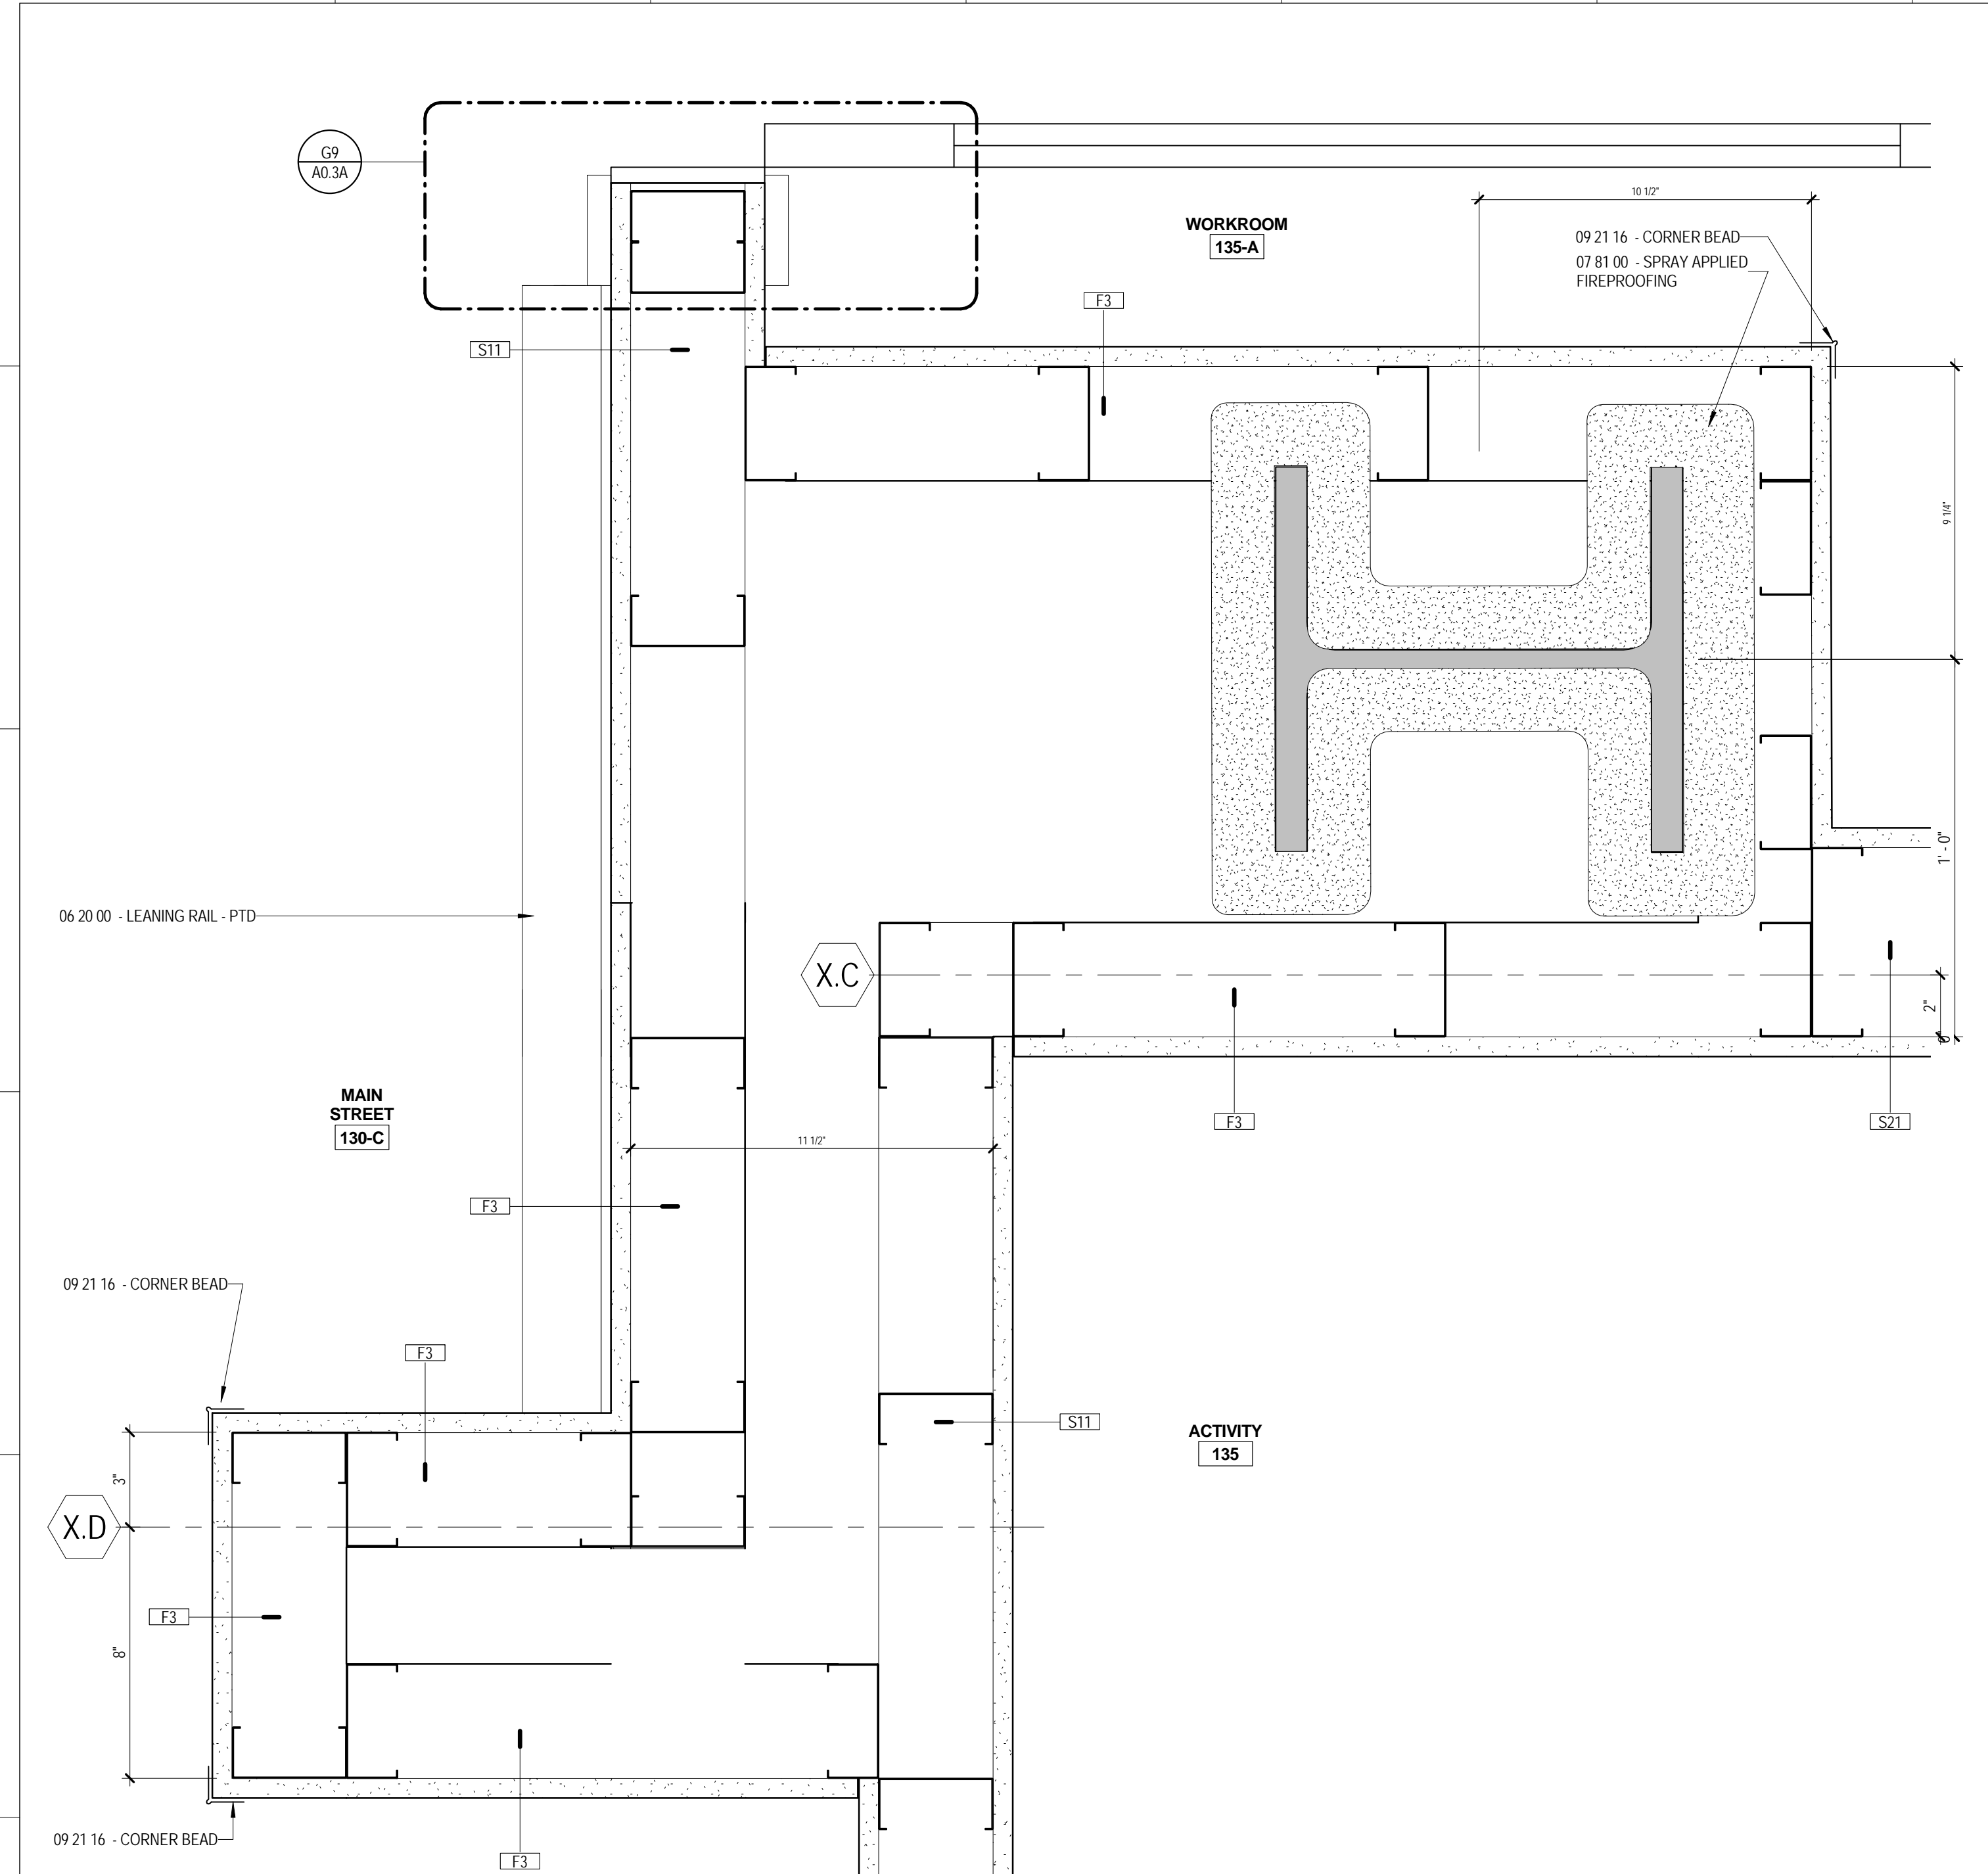


F1 PLAN DETAIL @ ACTIVITY 133
 A5.9 3" = 1'-0"

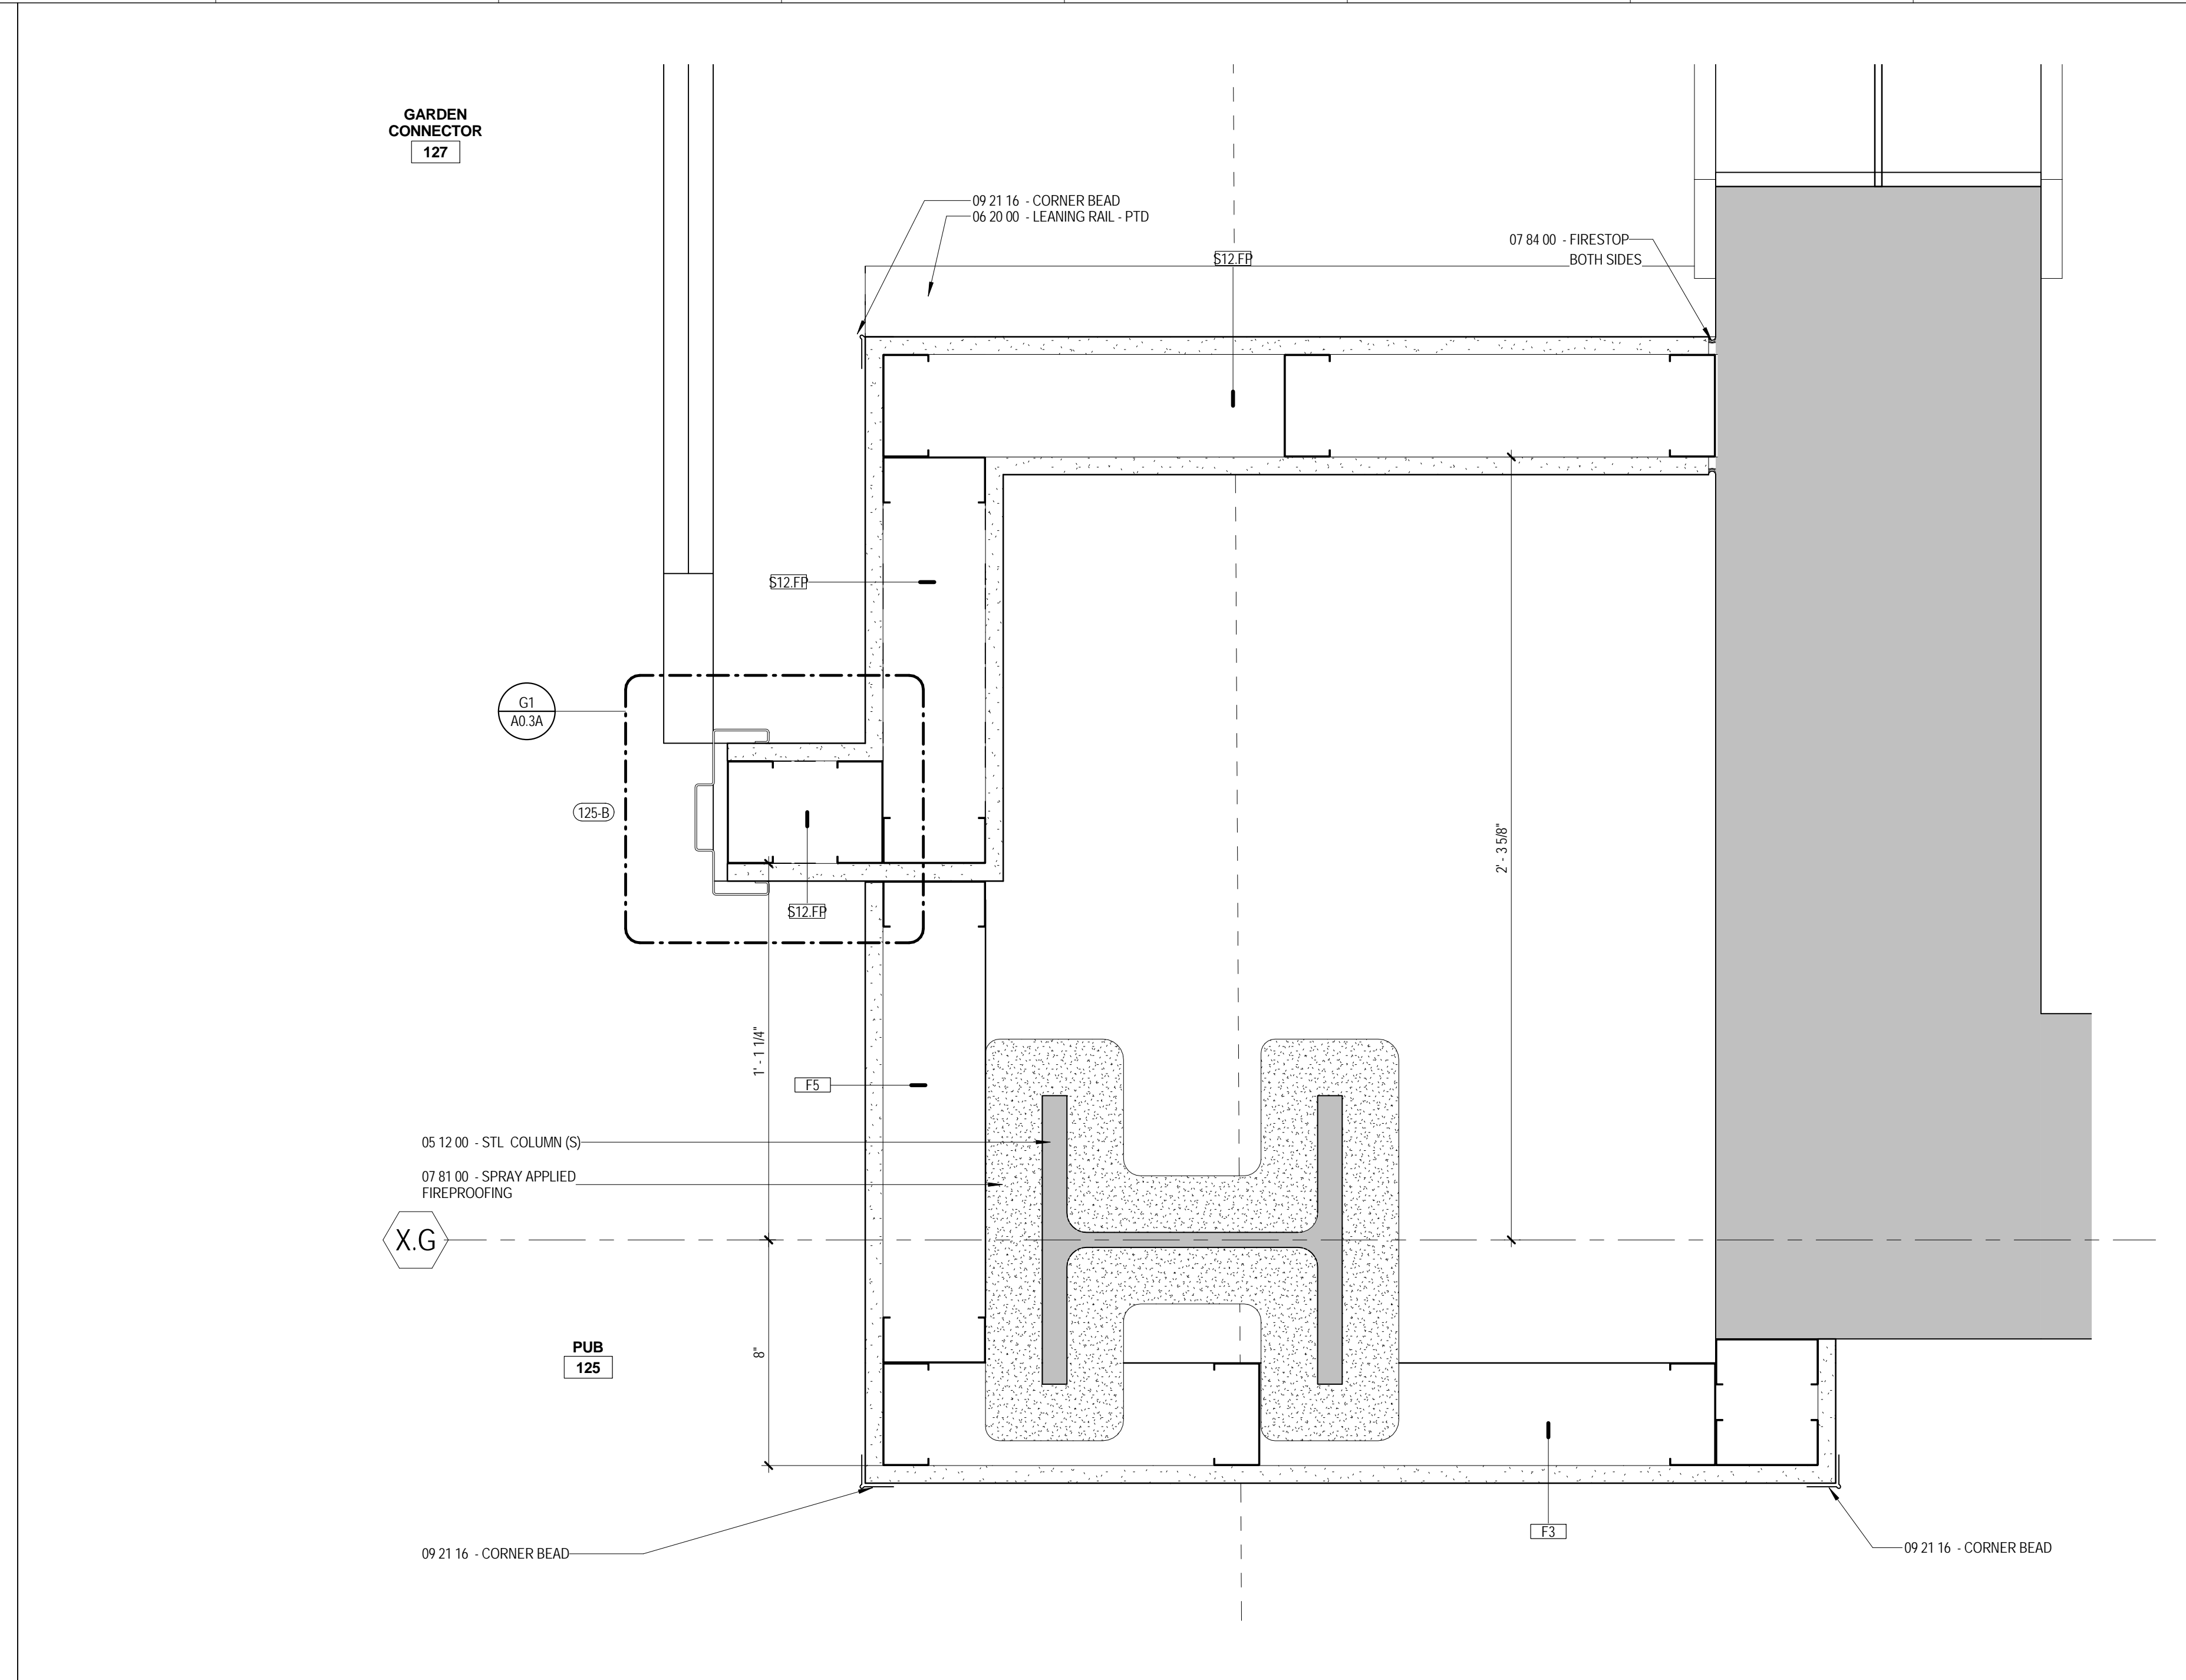

F7 PLAN DETAIL @ PUB 125
 A5.9 3" = 1'-0"

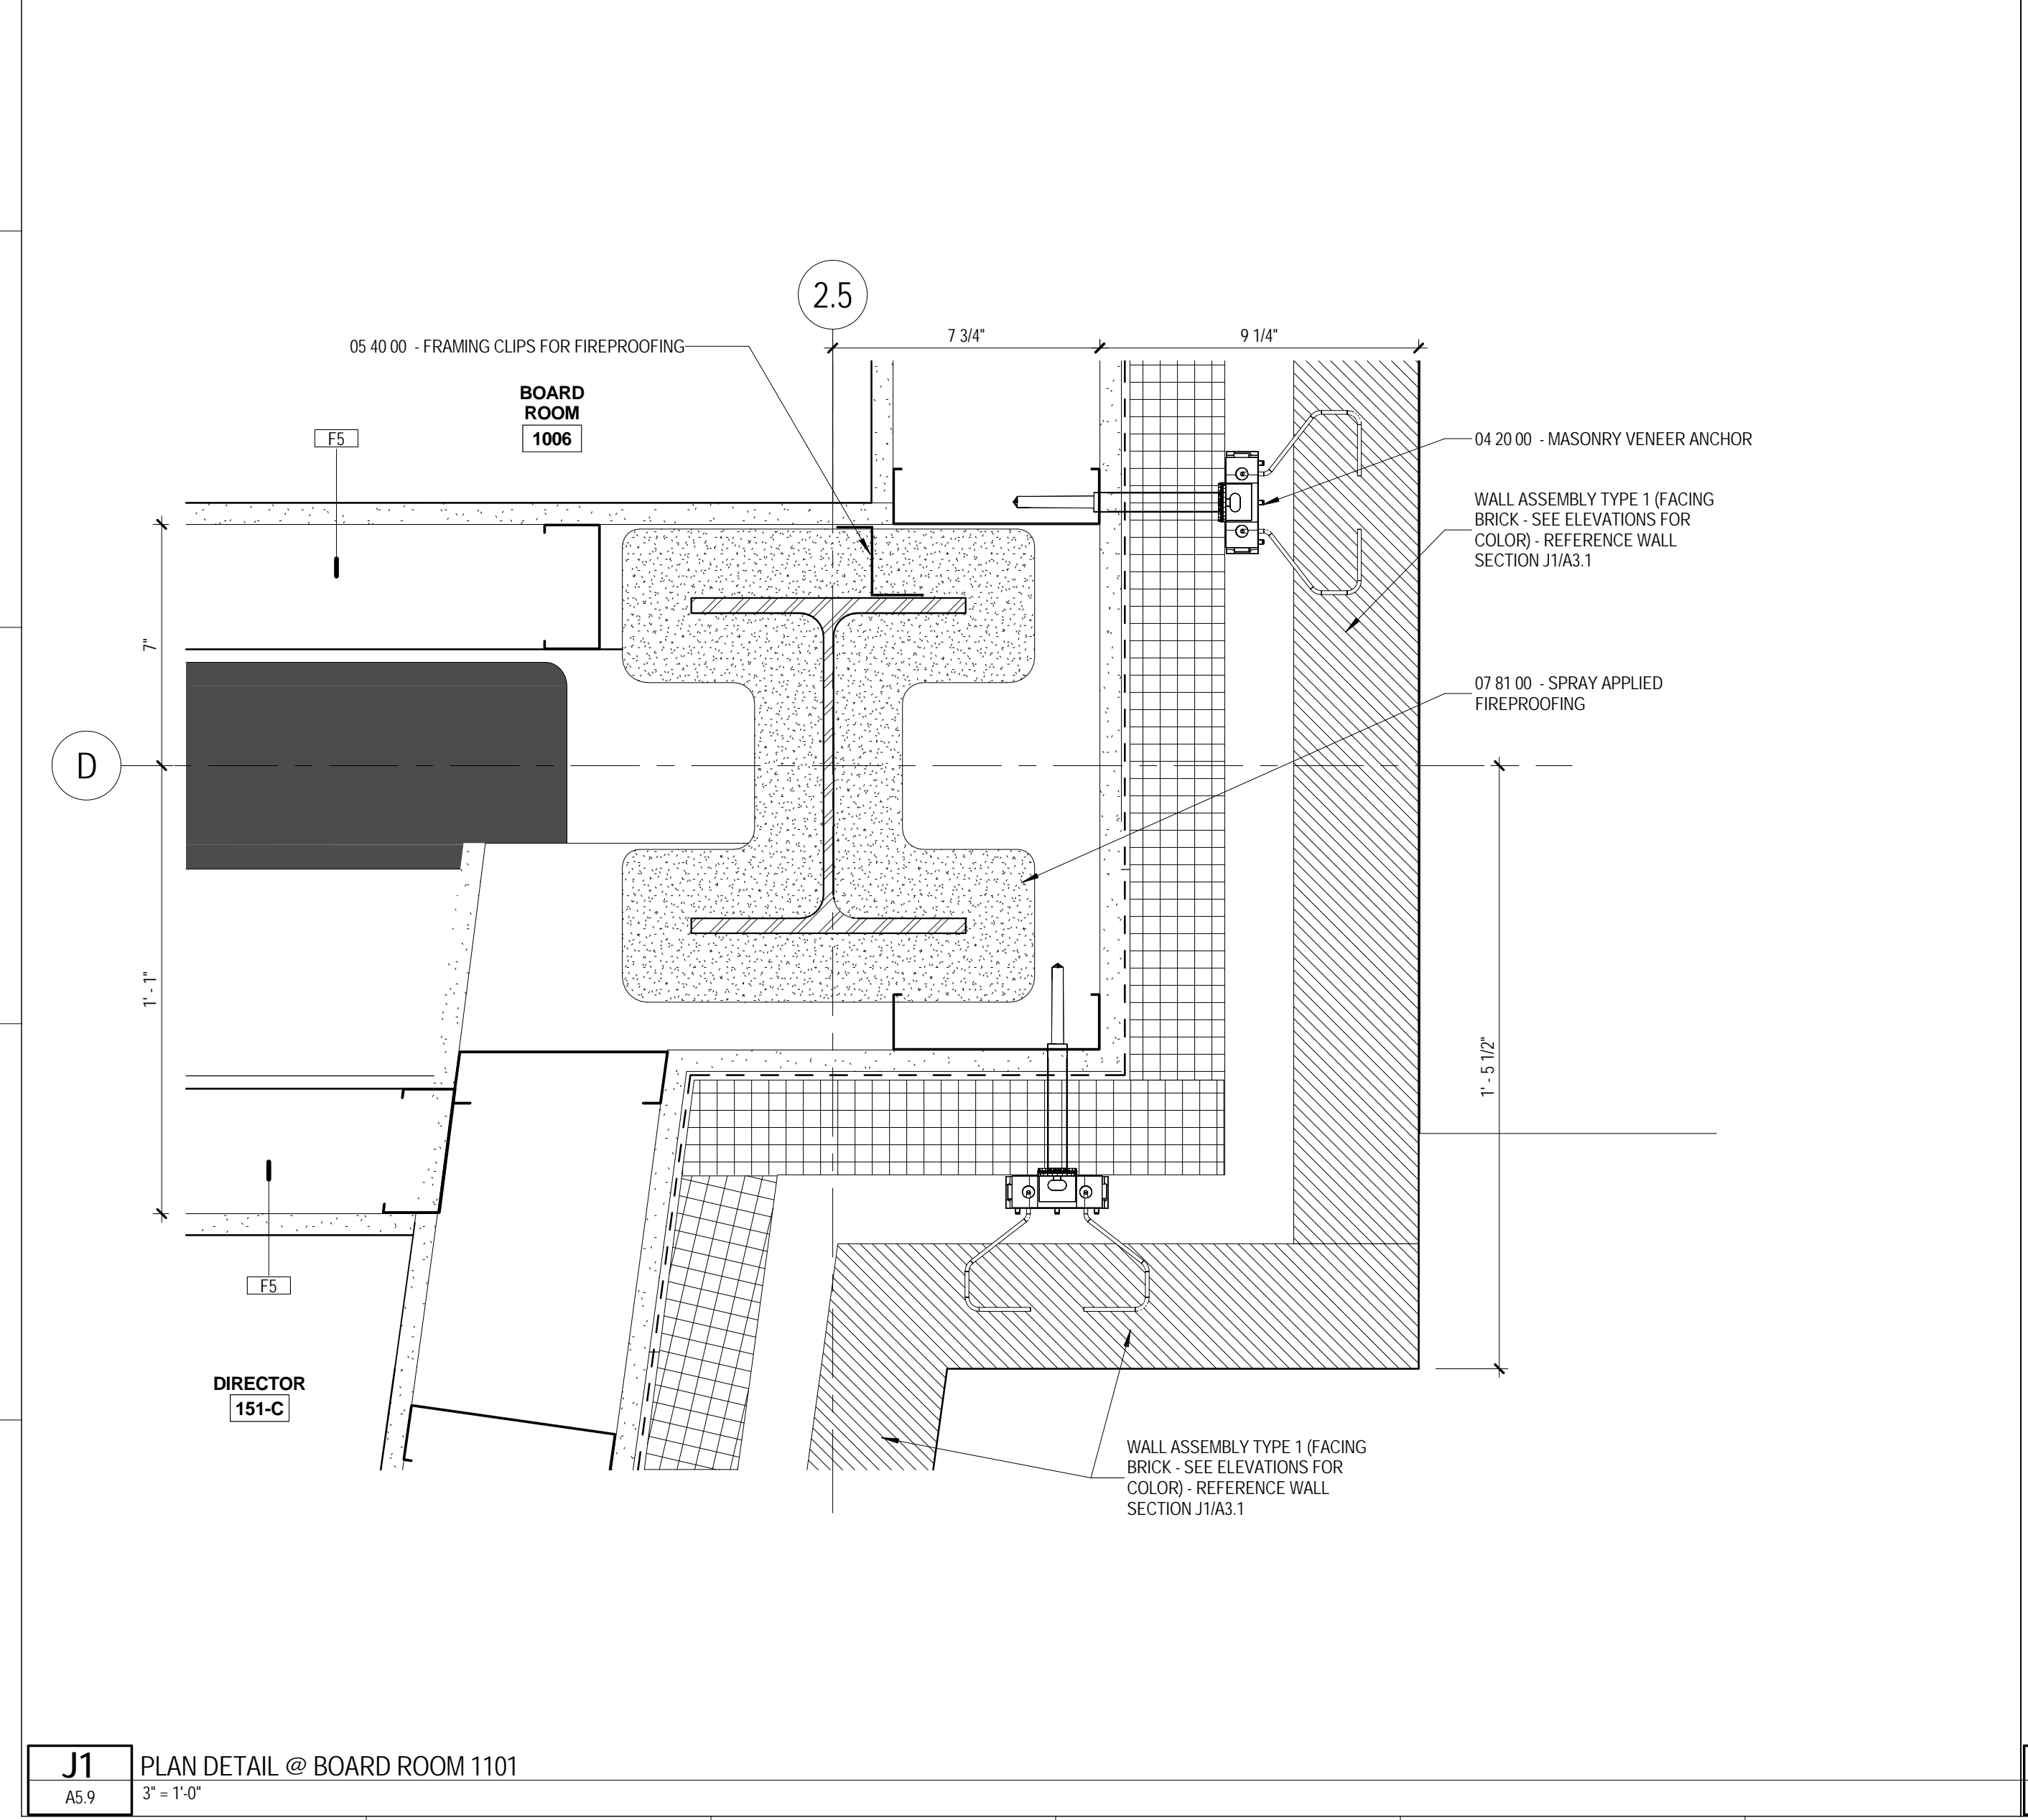

J1 PLAN DETAIL @ BOARD ROOM 1101
 A5.9 3" = 1'-0"

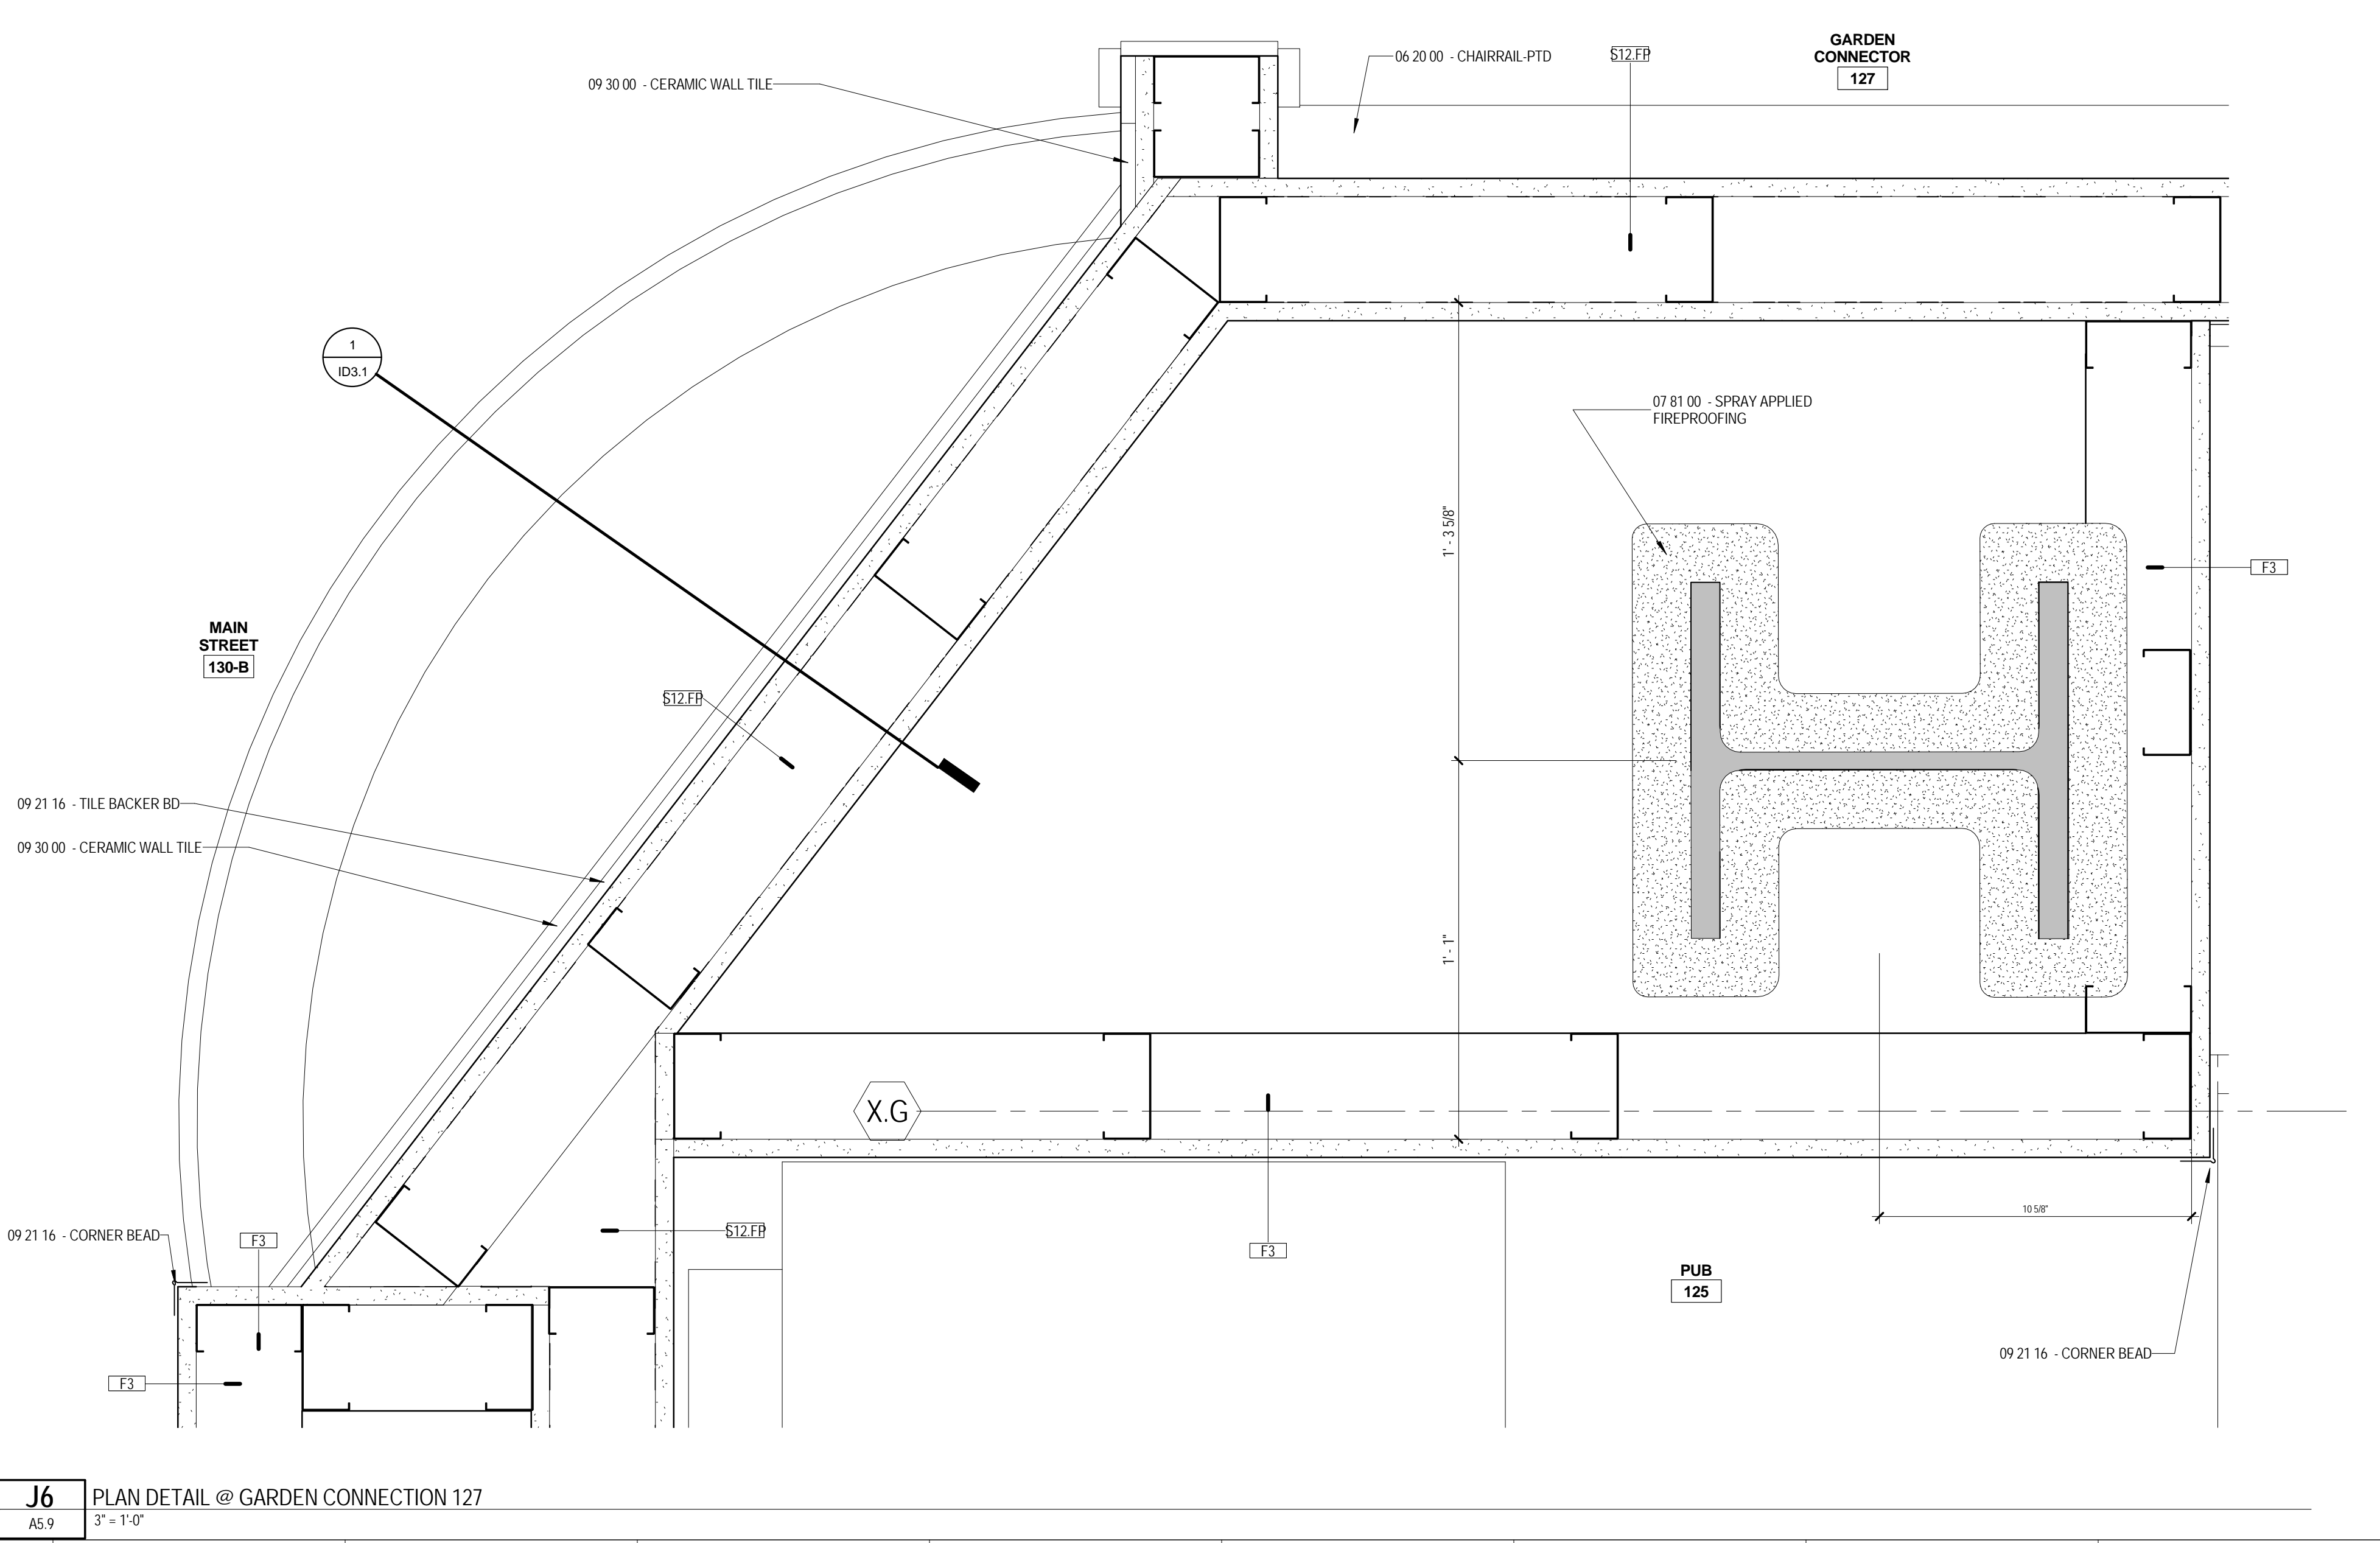

J6 PLAN DETAIL @ GARDEN CONNECTION 127
 A5.9 3" = 1'-0"

C:\Projects\13-059-00_The Park Danforth_RTE_06-05-2015_South\Drawings of

01/20/2015 3:56:23 PM