

A

B

C

D

E

F

G

H

I

J


The Park Danforth

RENOVATIONS AND ADDITIONS

777 Stevens Ave
 Portland, ME 04103

NO.	DESCRIPTION	DATE
2	Addendum #2	06/25/15

CONTENT:	
DOOR AND FRAME 1 1/2" DETAILS	
DRAWN BY:	KM
PROJECT NO:	13-059-00
DATE:	06/05/2015
REVISED:	
SCALE:	1 1/2" = 1'-0"
A0.3B	
Project Phase	
100% CONSTRUCTION DOCUMENTS	
COPYRIGHT © 2015 BY LAVALLEE BRENSINGER PROFESSIONAL ASSOCIATION. ALL RIGHTS RESERVED. NO REPRODUCTION WITHOUT PERMISSION.	

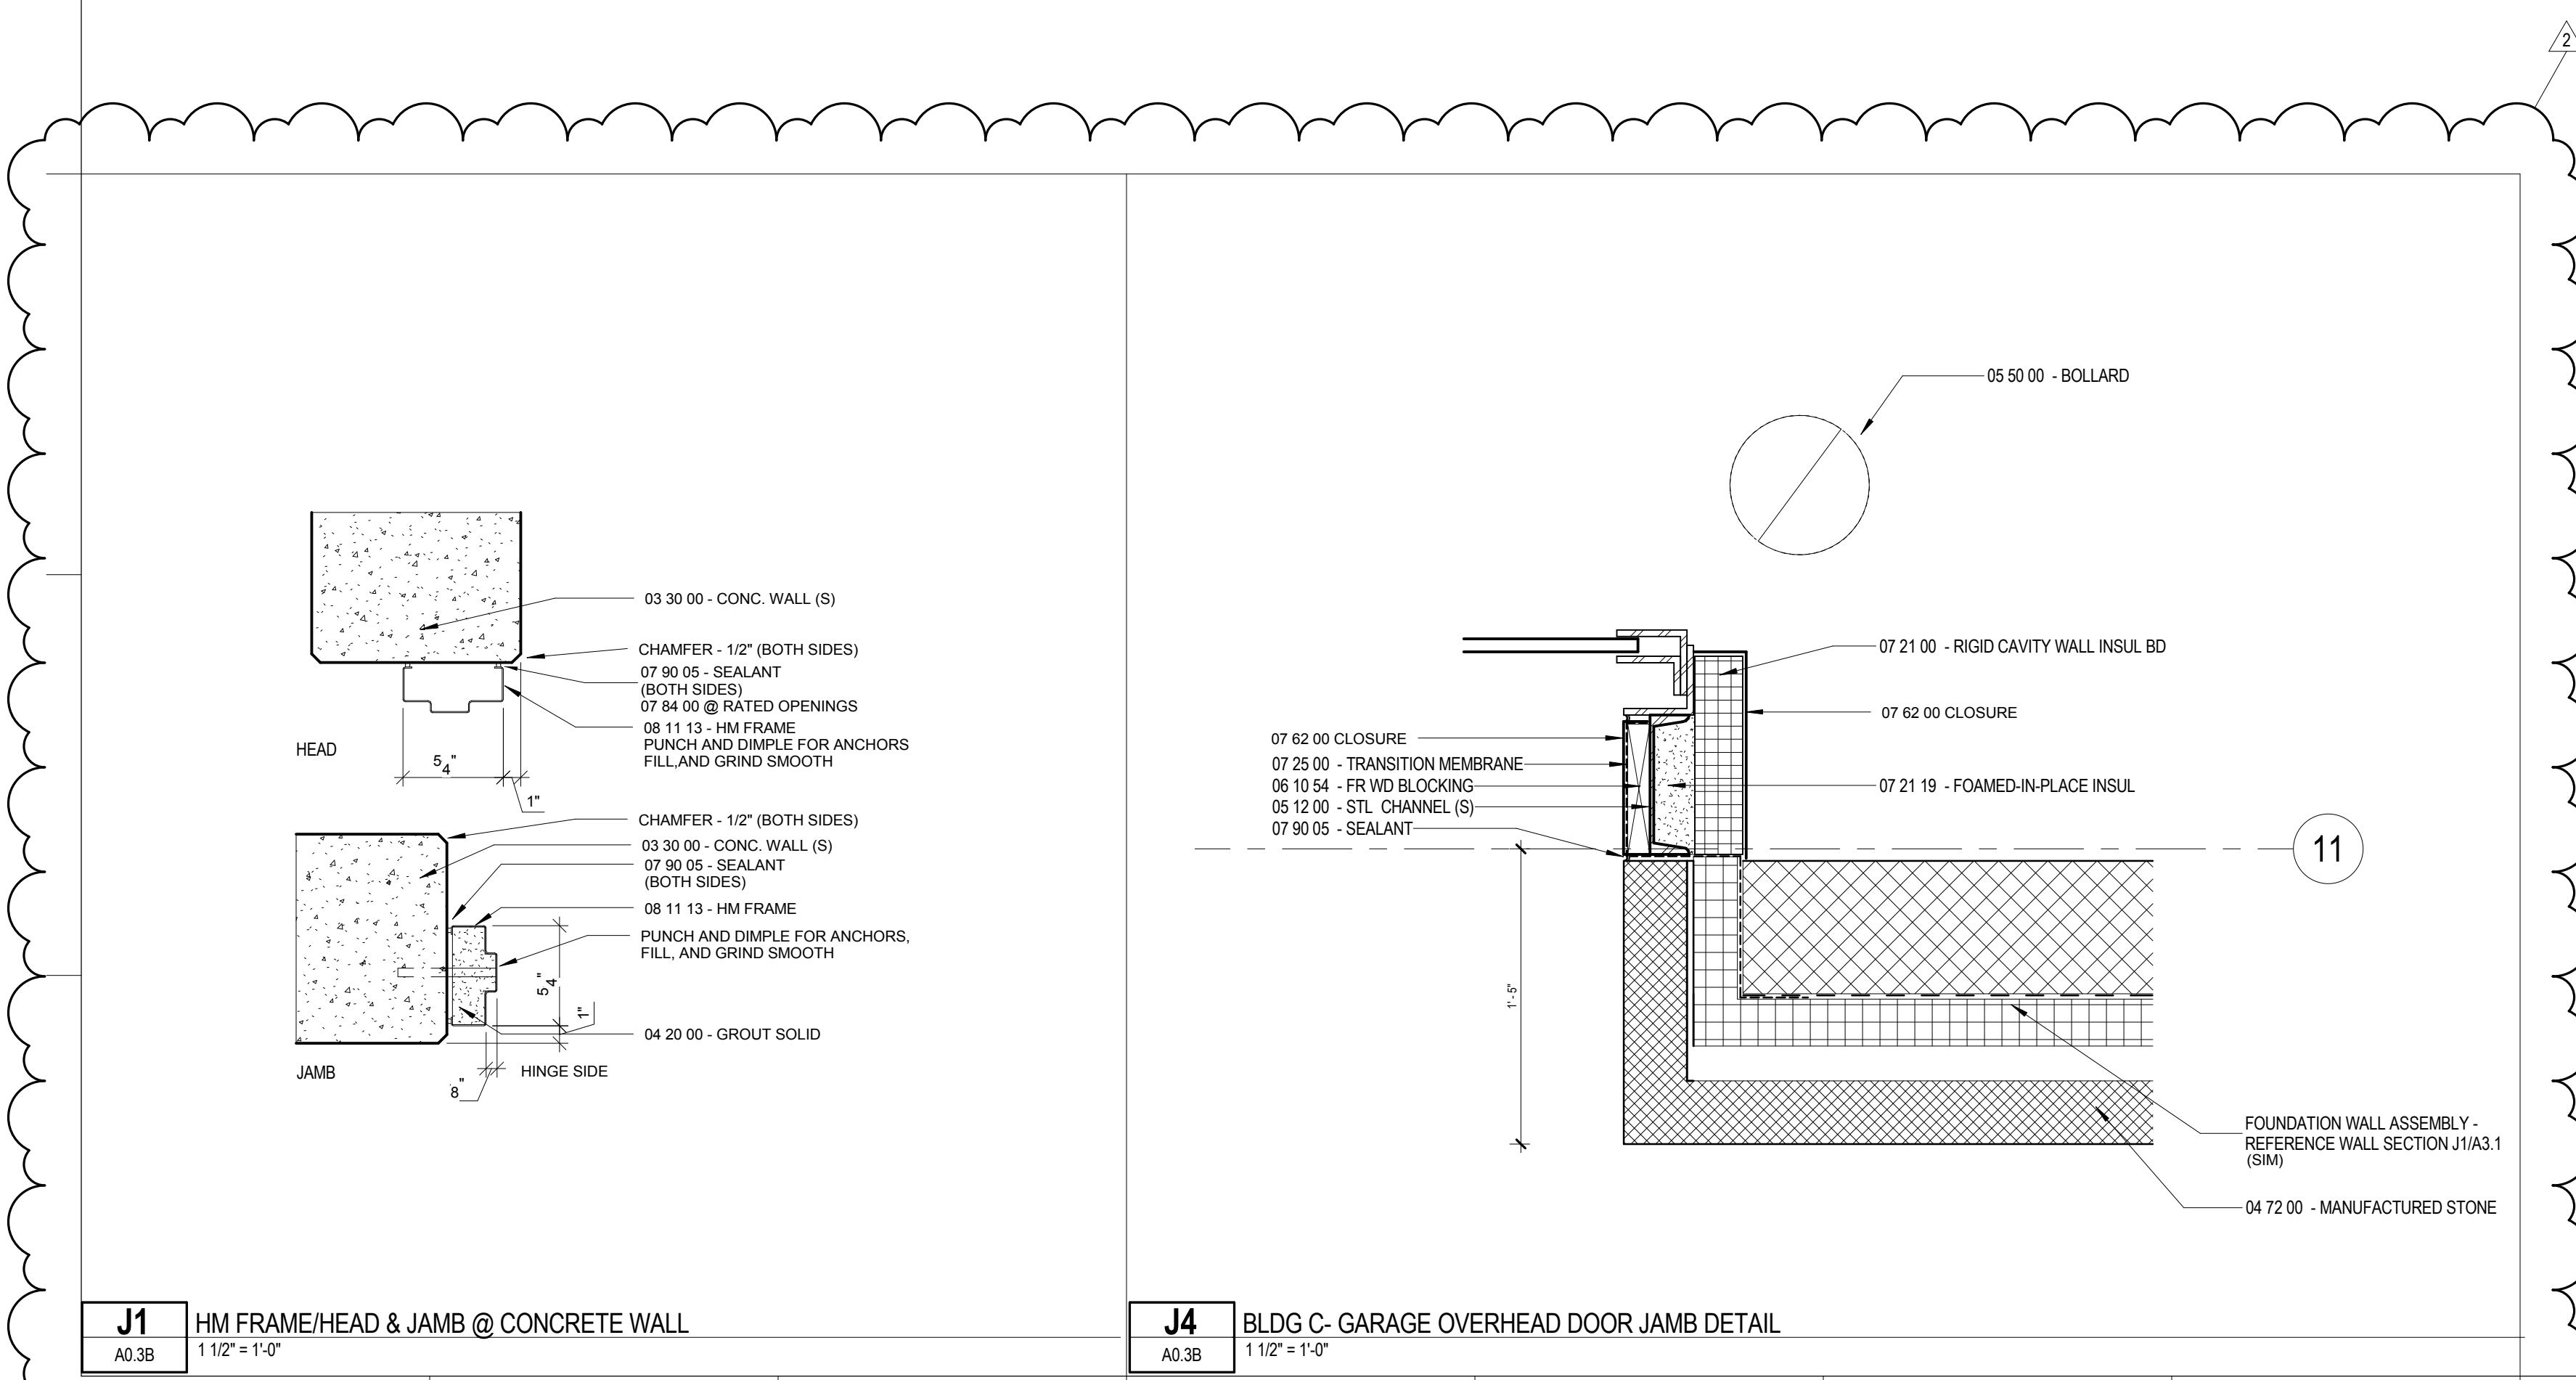

J1 HM FRAME/HEAD & JAMB @ CONCRETE WALL
 A0.3B 1 1/2" = 1'-0"

J4 BLDG C- GARAGE OVERHEAD DOOR JAMB DETAIL
 A0.3B 1 1/2" = 1'-0"

6/25/2015 3:15:11 PM C:\Projects\13-059-00_The Park Danforth_R16_06-15-2015_scd\immonr.dwg