




NO.	DESCRIPTION	DATE
1	Addendum No 2	2015-06-25

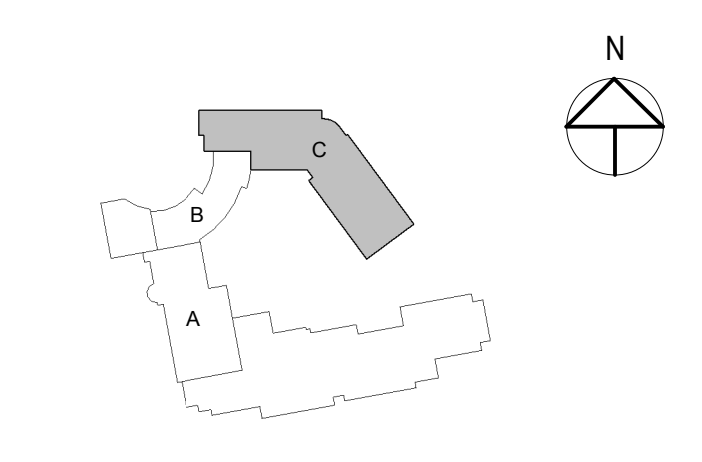

CONTENT: ENLARGED PLANS	
DRAWN BY:	Author
PROJECT NO.:	-
DATE:	06/05/2015
REVISED:	
SCALE:	AS NOTED
E4.1	
Project Phase 100% CONSTRUCTION DOCUMENTS	
COPYRIGHT © 2014 BY LAVALLEE BRENSINGER PROFESSIONAL ASSOCIATION. ALL RIGHTS RESERVED. NO REPRODUCTION WITHOUT PERMISSION.	

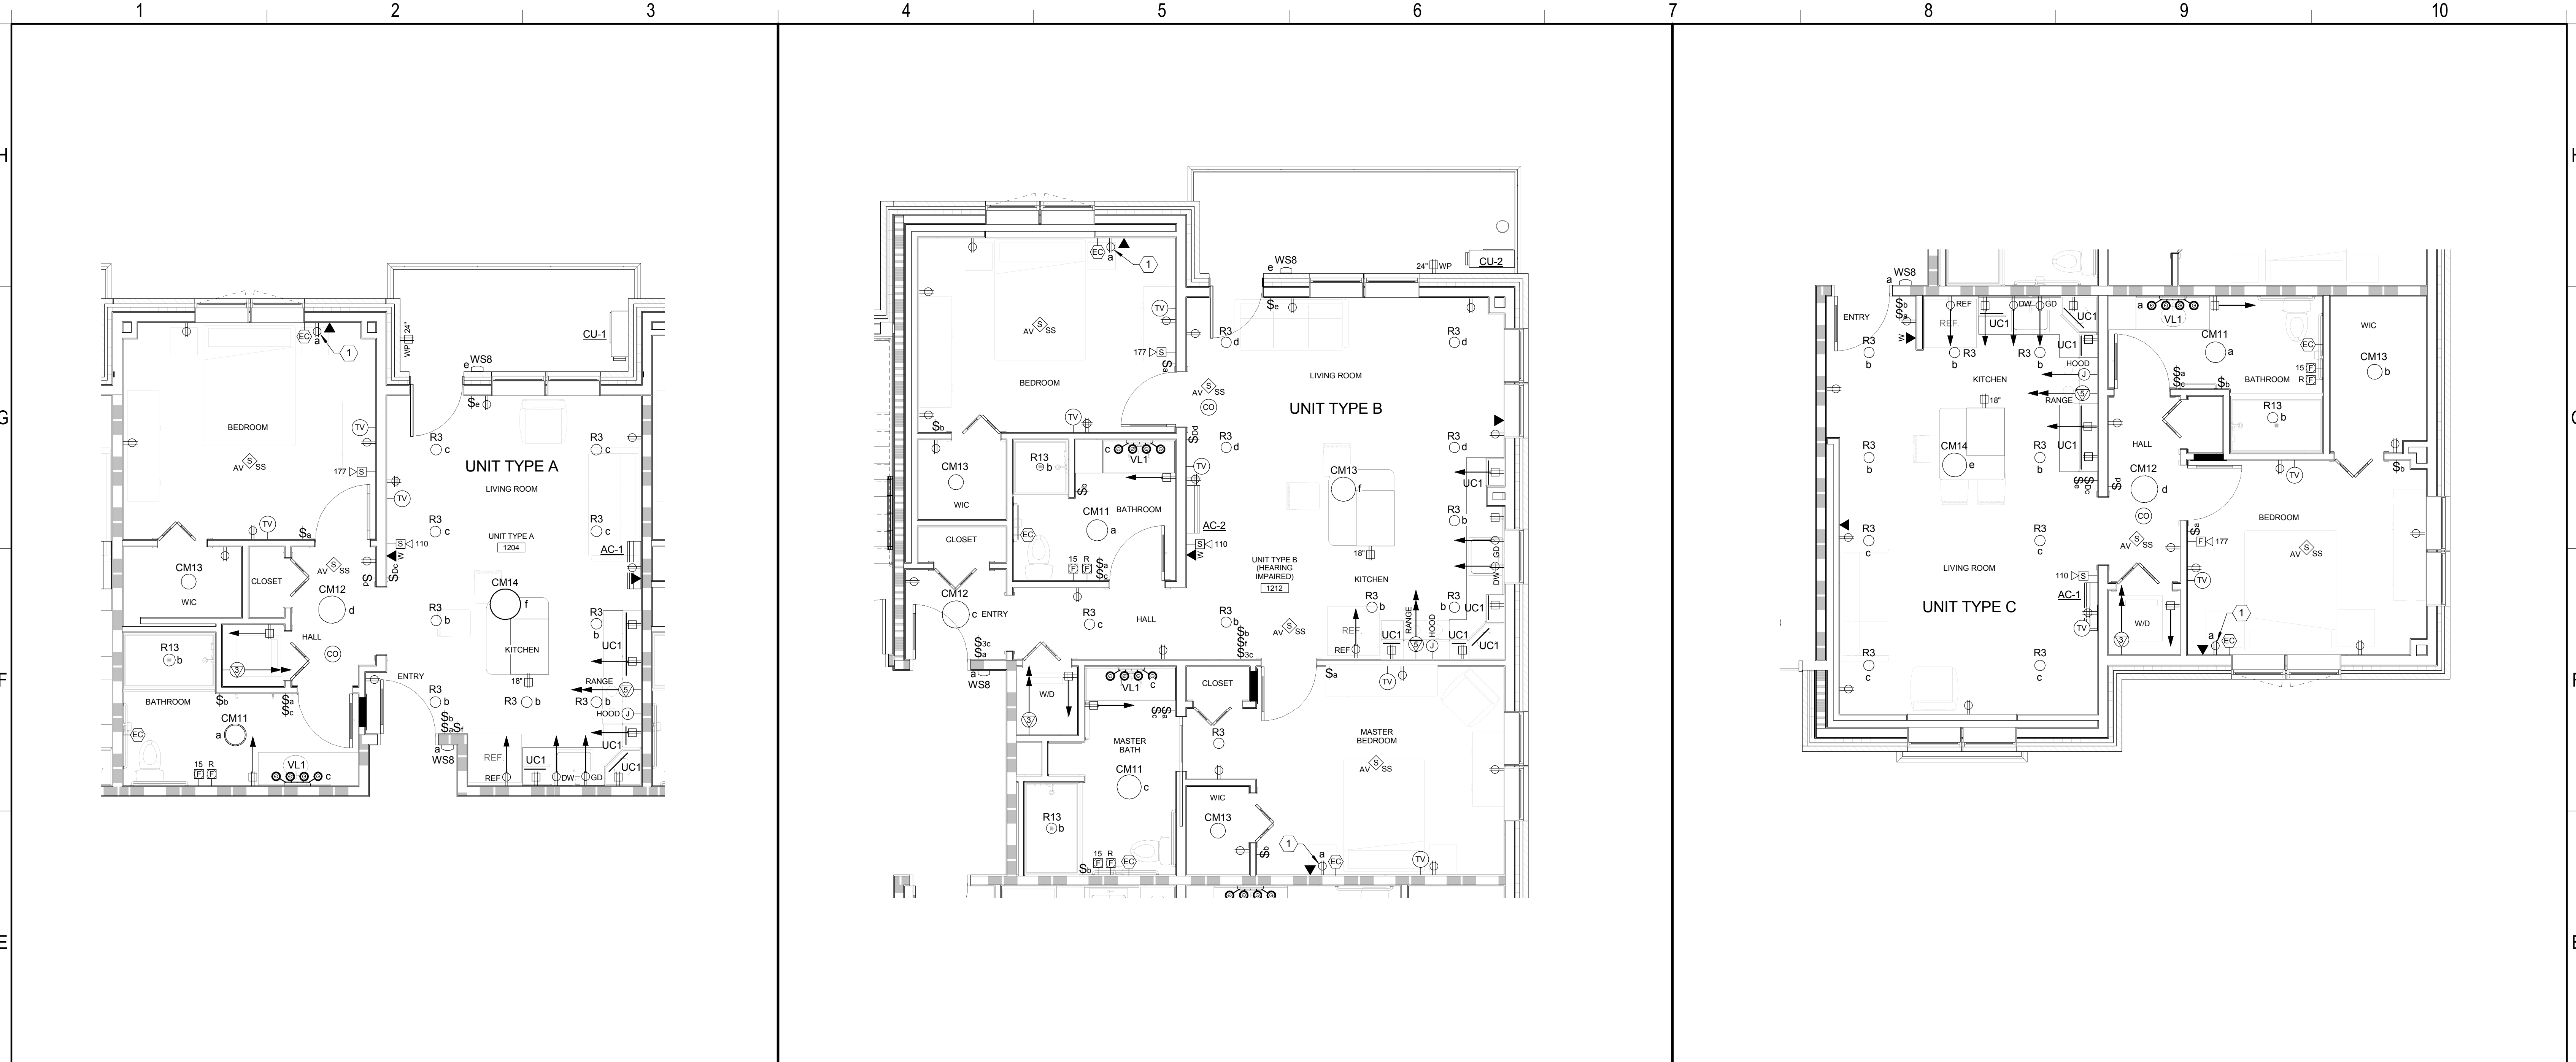

E1	TYPICAL UNIT TYPE A	E4	TYPICAL UNIT TYPE B	E7	TYPICAL UNIT TYPE C
1/4" = 1'-0"		1/4" = 1'-0"		1/4" = 1'-0"	

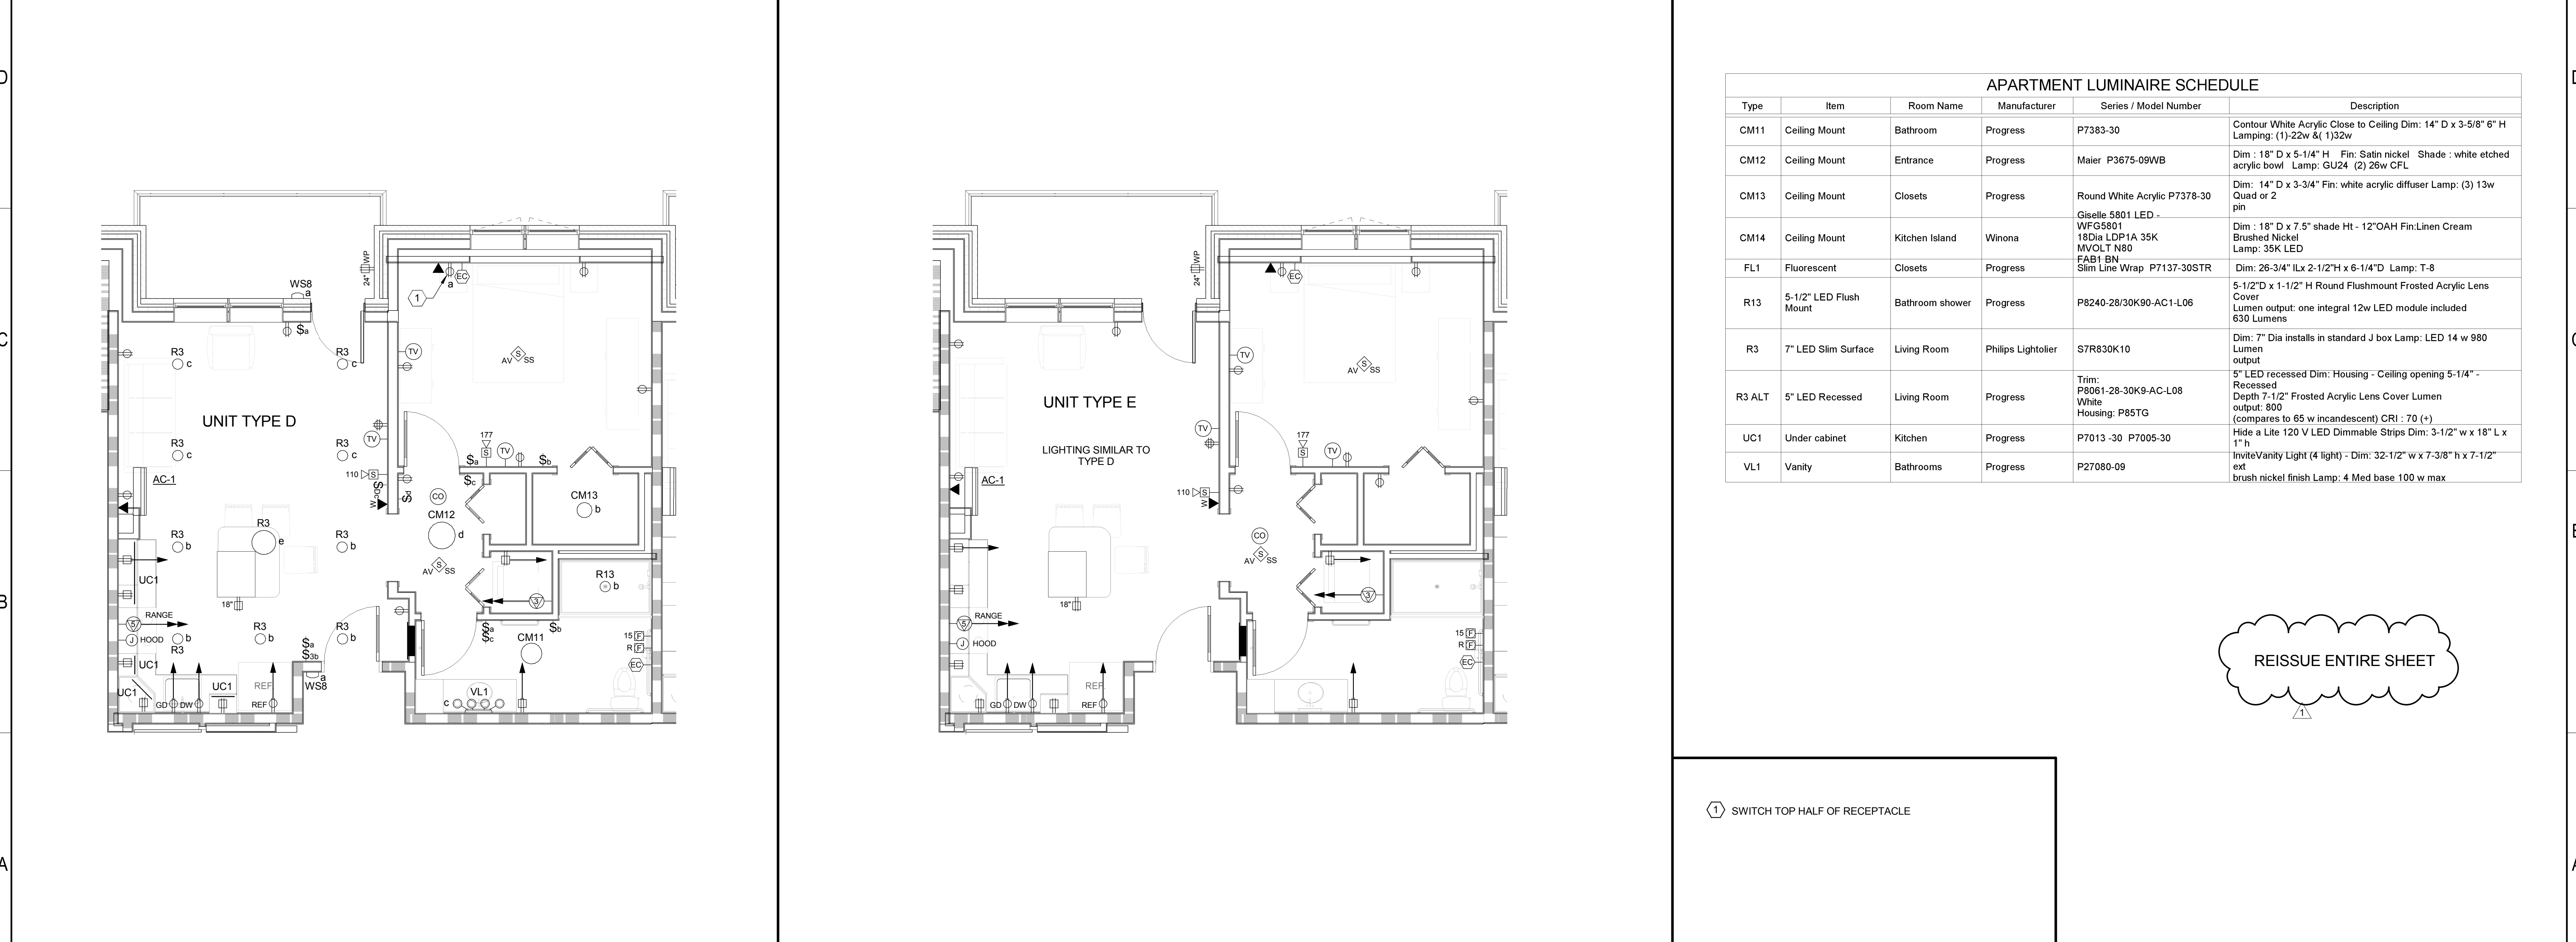

A1	TYPICAL UNIT TYPE D	A5	TYPICAL UNIT TYPE E	A7	KEY NOTES
1/4" = 1'-0"		1/4" = 1'-0"		1/4" = 1'-0"	

① SWITCH TOP HALF OF RECEPTACLE

REISSUE ENTIRE SHEET

6/29/2015 10:08:39 AM N:\Projects\2014\1018 - Park Danforth\00 Drawing Files - REVIT\2015\1018.rvt