


**Allied Engineering**  
 Structural Mechanical Electrical Commissioning


160 Veranda Street  
 Portland, Maine 04103  
 T: 207.231.2349  
 F: 207.231.2346  
 Web: www.allied-eng.com

STATE OF MAINE  
 CATHERINE A. FAUCHER  
 No. 7575  
 LICENSED PROFESSIONAL ENGINEER

Graphic Scale: 1" = 1'-0" 1/2" = 1'-0" 0 1/2" = 1'-0" 1" = 1'-0"

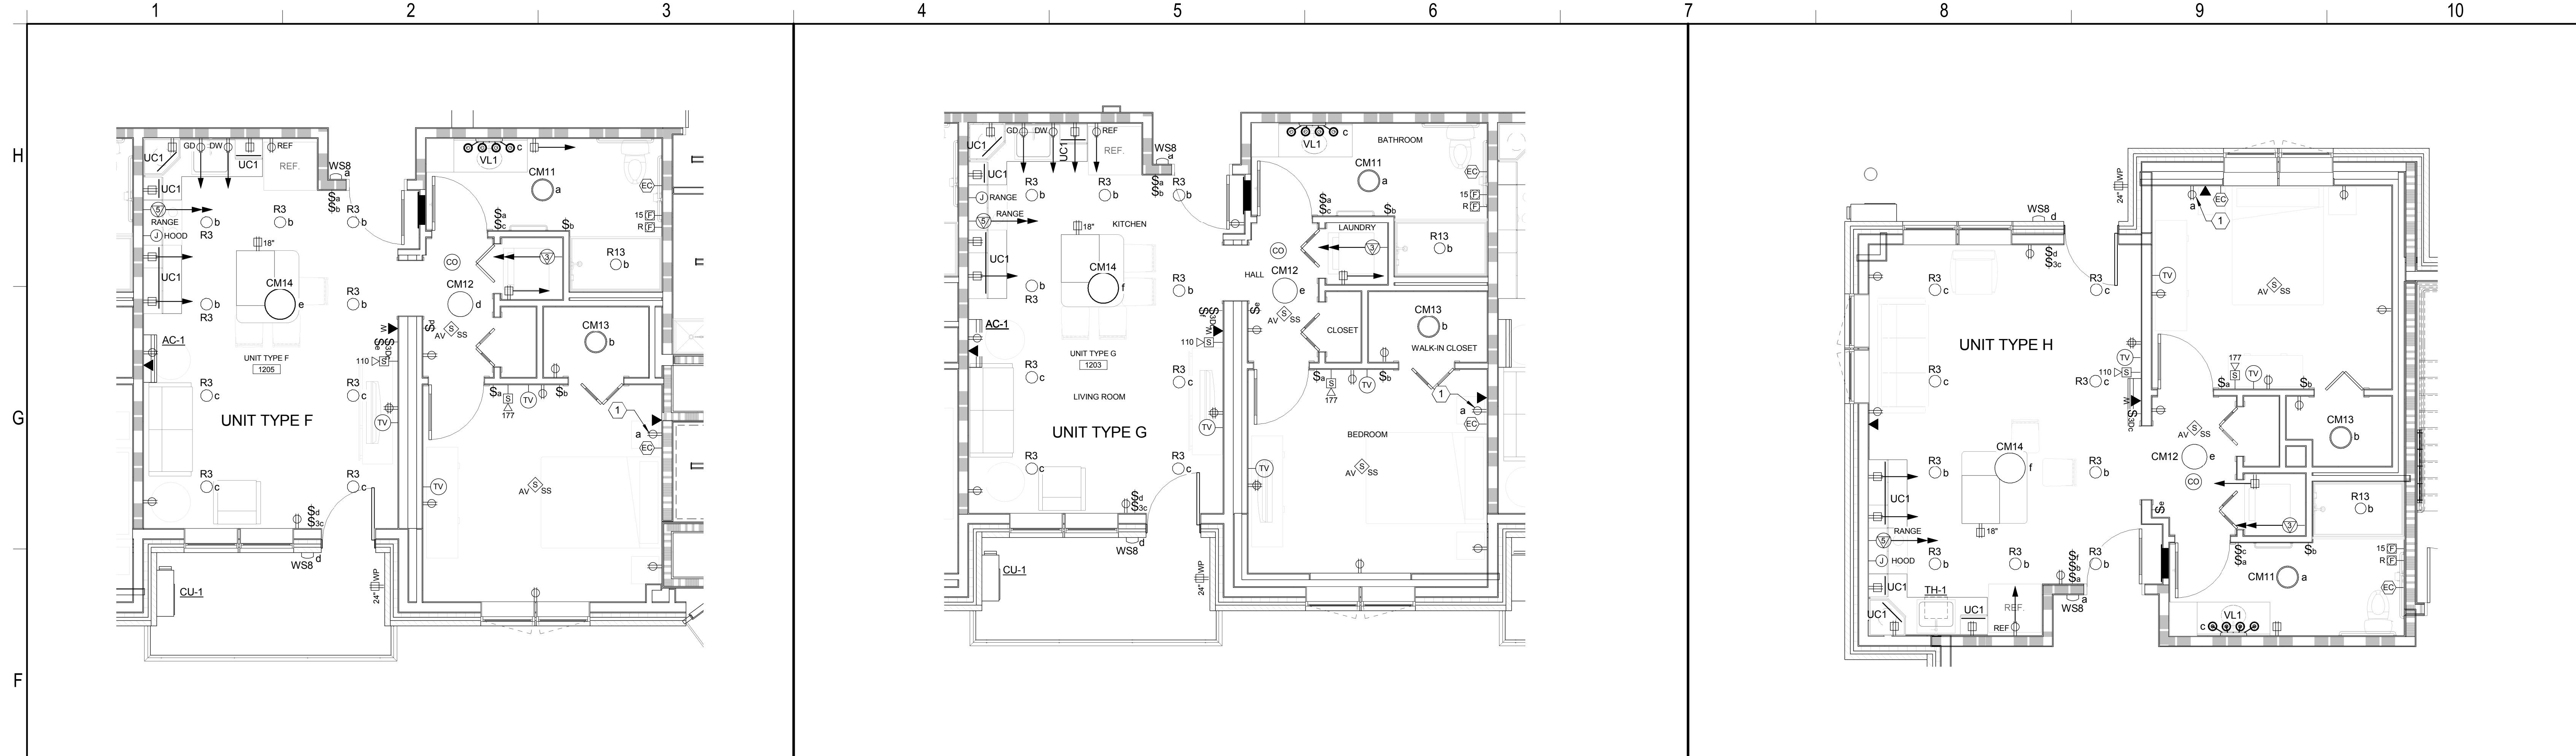

F1 TYPICAL UNIT TYPE F 1/4" = 1'-0"  
 F4 TYPICAL UNIT TYPE G 1/4" = 1'-0"  
 F7 TYPICAL UNIT TYPE H 1/4" = 1'-0"

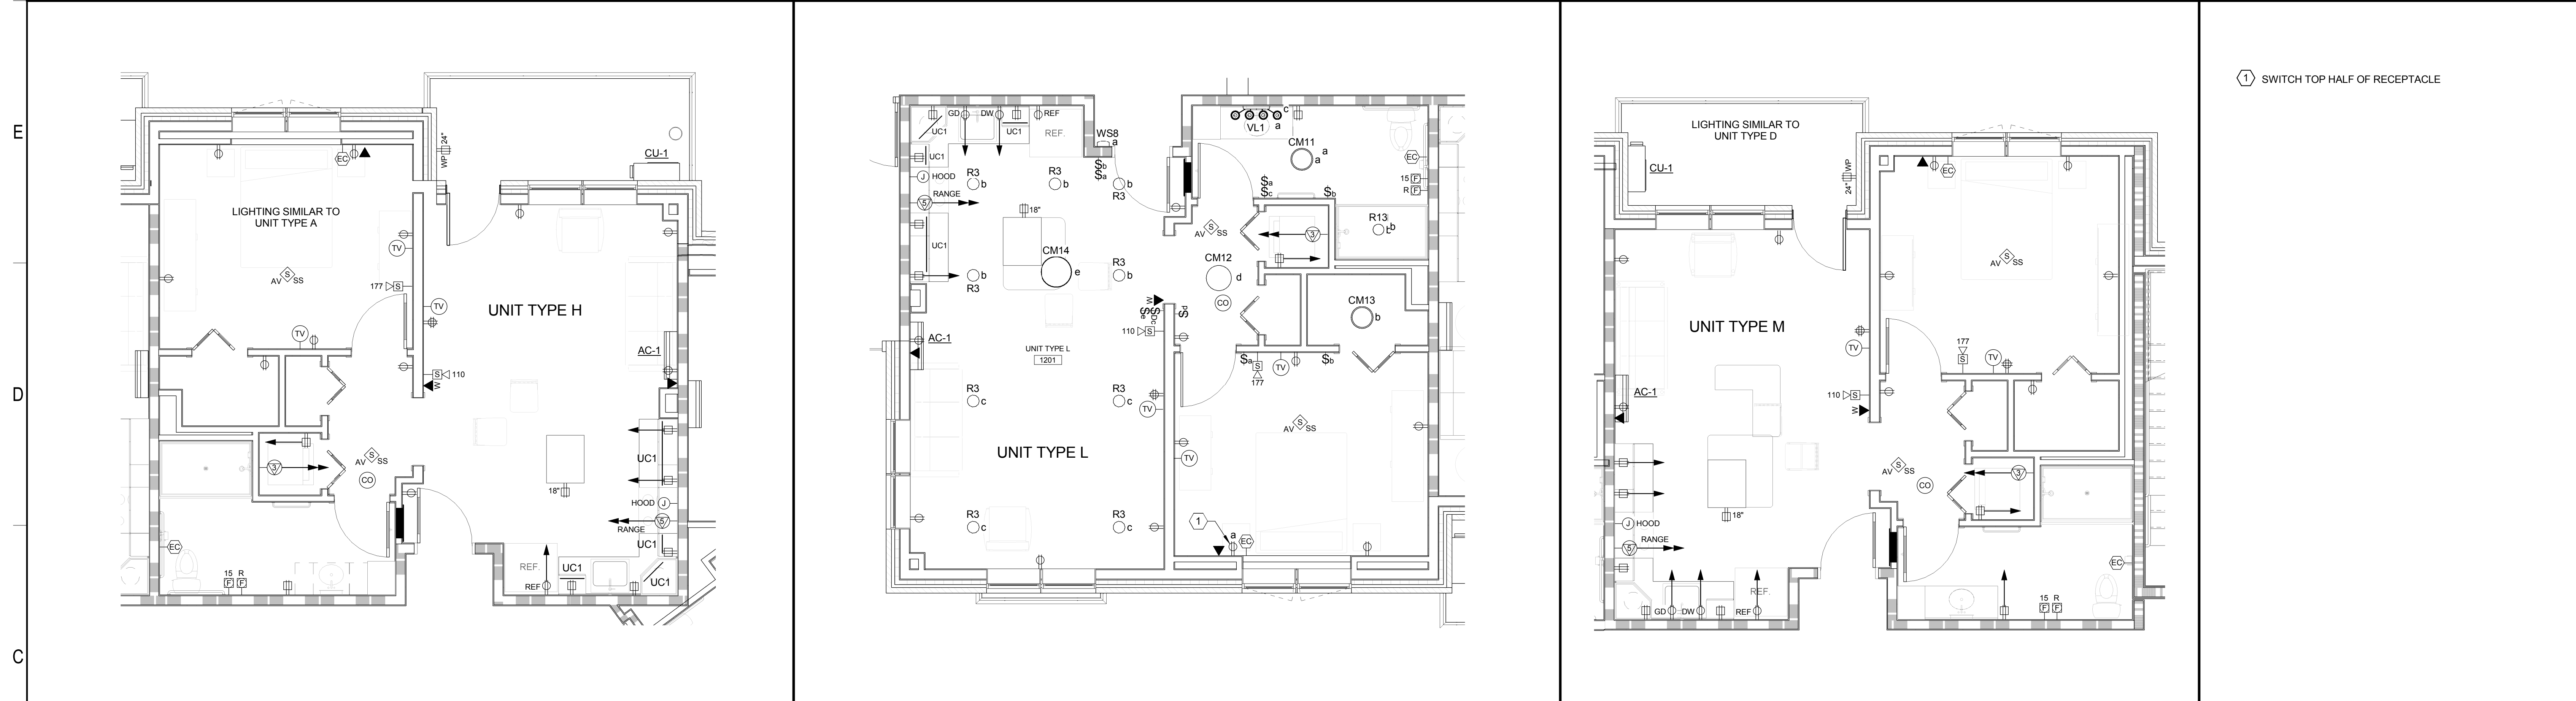



C1 TYPICAL UNIT TYPE J 1/4" = 1'-0"  
 C4 TYPICAL UNIT TYPE L 1/4" = 1'-0"  
 C7 TYPICAL UNIT TYPE M 1/4" = 1'-0"  
 C9 KEY NOTES

1 SWITCH TOP HALF OF RECEPTACLE

The Park Danforth

777 Stevens Ave, Portland, ME, 04103

NO.	DESCRIPTION	DATE
1	Addendum No 2	2015-06-25

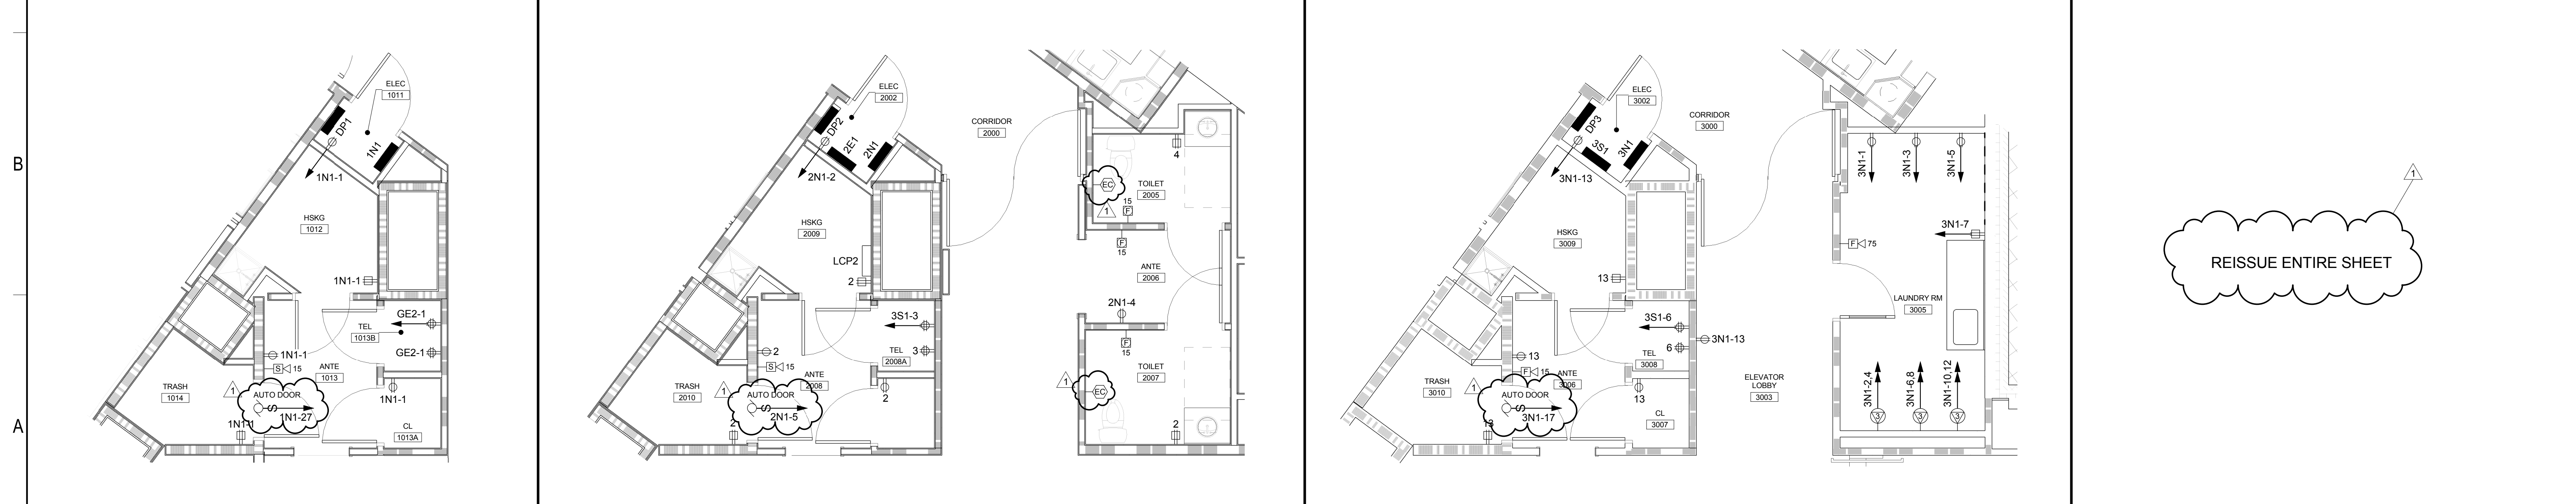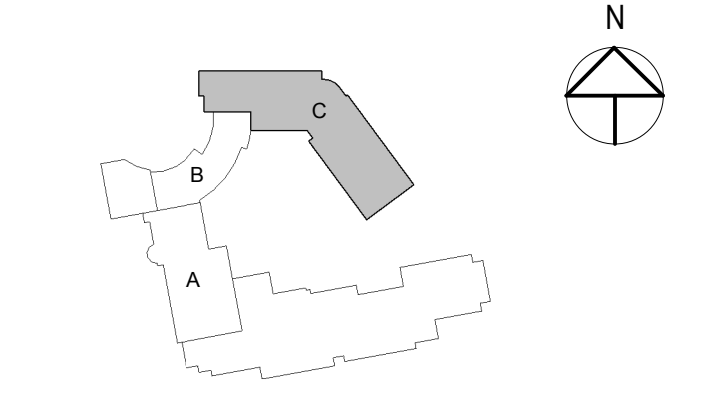

A1 ENLARGED LEVEL 1 PART PLAN 1/4" = 1'-0"  
 A3 ENLARGED LEVEL 2 PART PLAN 1/4" = 1'-0"  
 A6 ENLARGED LEVEL 3 PART PLAN 1/4" = 1'-0"

REISSUE ENTIRE SHEET

CONTENT:  
 ENLARGED PLANS

DRAWN BY: \_\_\_\_\_ Author

PROJECT NO: \_\_\_\_\_

DATE: 06/05/2015

REVISED: \_\_\_\_\_

SCALE: AS NOTED

**E4.2**

Project Phase  
 100% CONSTRUCTION DOCUMENTS

COPYRIGHT © 2014 BY LAVALLEE BRENSINGER PROFESSIONAL ASSOCIATION. ALL RIGHTS RESERVED. NO REPRODUCTION WITHOUT PERMISSION.