


160 Veranda Street
 Portland, Maine 04103
 T: 207.231.2349
 F: 207.231.2346
 Web: www.allied-eng.com

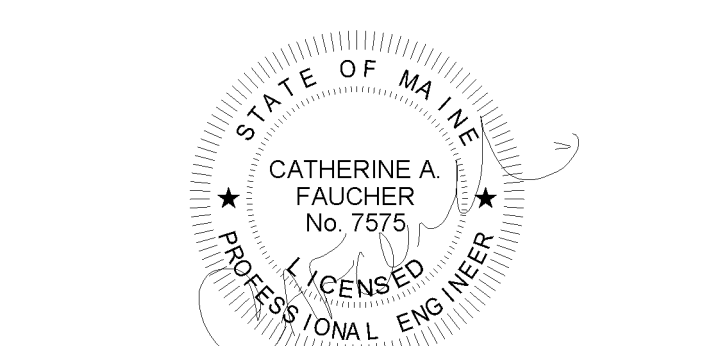


Graphic Scale: 1" = 10' 0"

The Park Danforth

777 Stevens Ave, Portland, ME, 04103

NO.	DESCRIPTION	DATE
1	Addendum No 2	2015-06-25


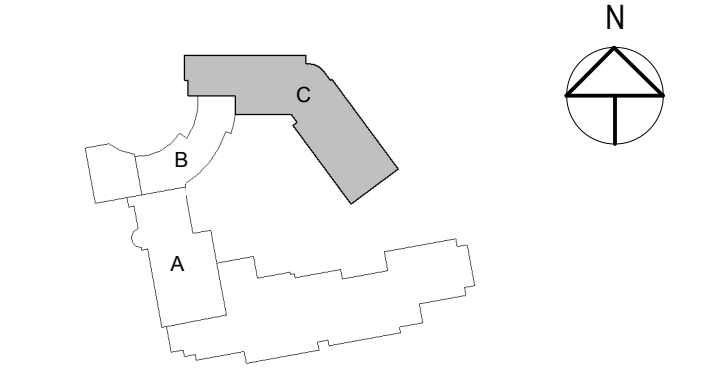


CONTENT:	
GARAGE LEVEL - NEW BUILDING POWER AND SYSTEMS PLAN	
DRAWN BY:	Author
PROJECT NO.:	-
DATE:	06/05/2015
REVISED:	
SCALE:	AS NOTED
EP1.1	
Project Phase	
100% CONSTRUCTION DOCUMENTS	
COPYRIGHT © 2014 BY LAVALLEE BRENSINGER PROFESSIONAL ASSOCIATION. ALL RIGHTS RESERVED. NO REPRODUCTION WITHOUT PERMISSION.	

① PROVIDE JUNCTION BOX AND BRANCH CIRCUIT FOR MECHANICAL CONTROLS

G9 KEY NOTES

REISSUE ENTIRE SHEET

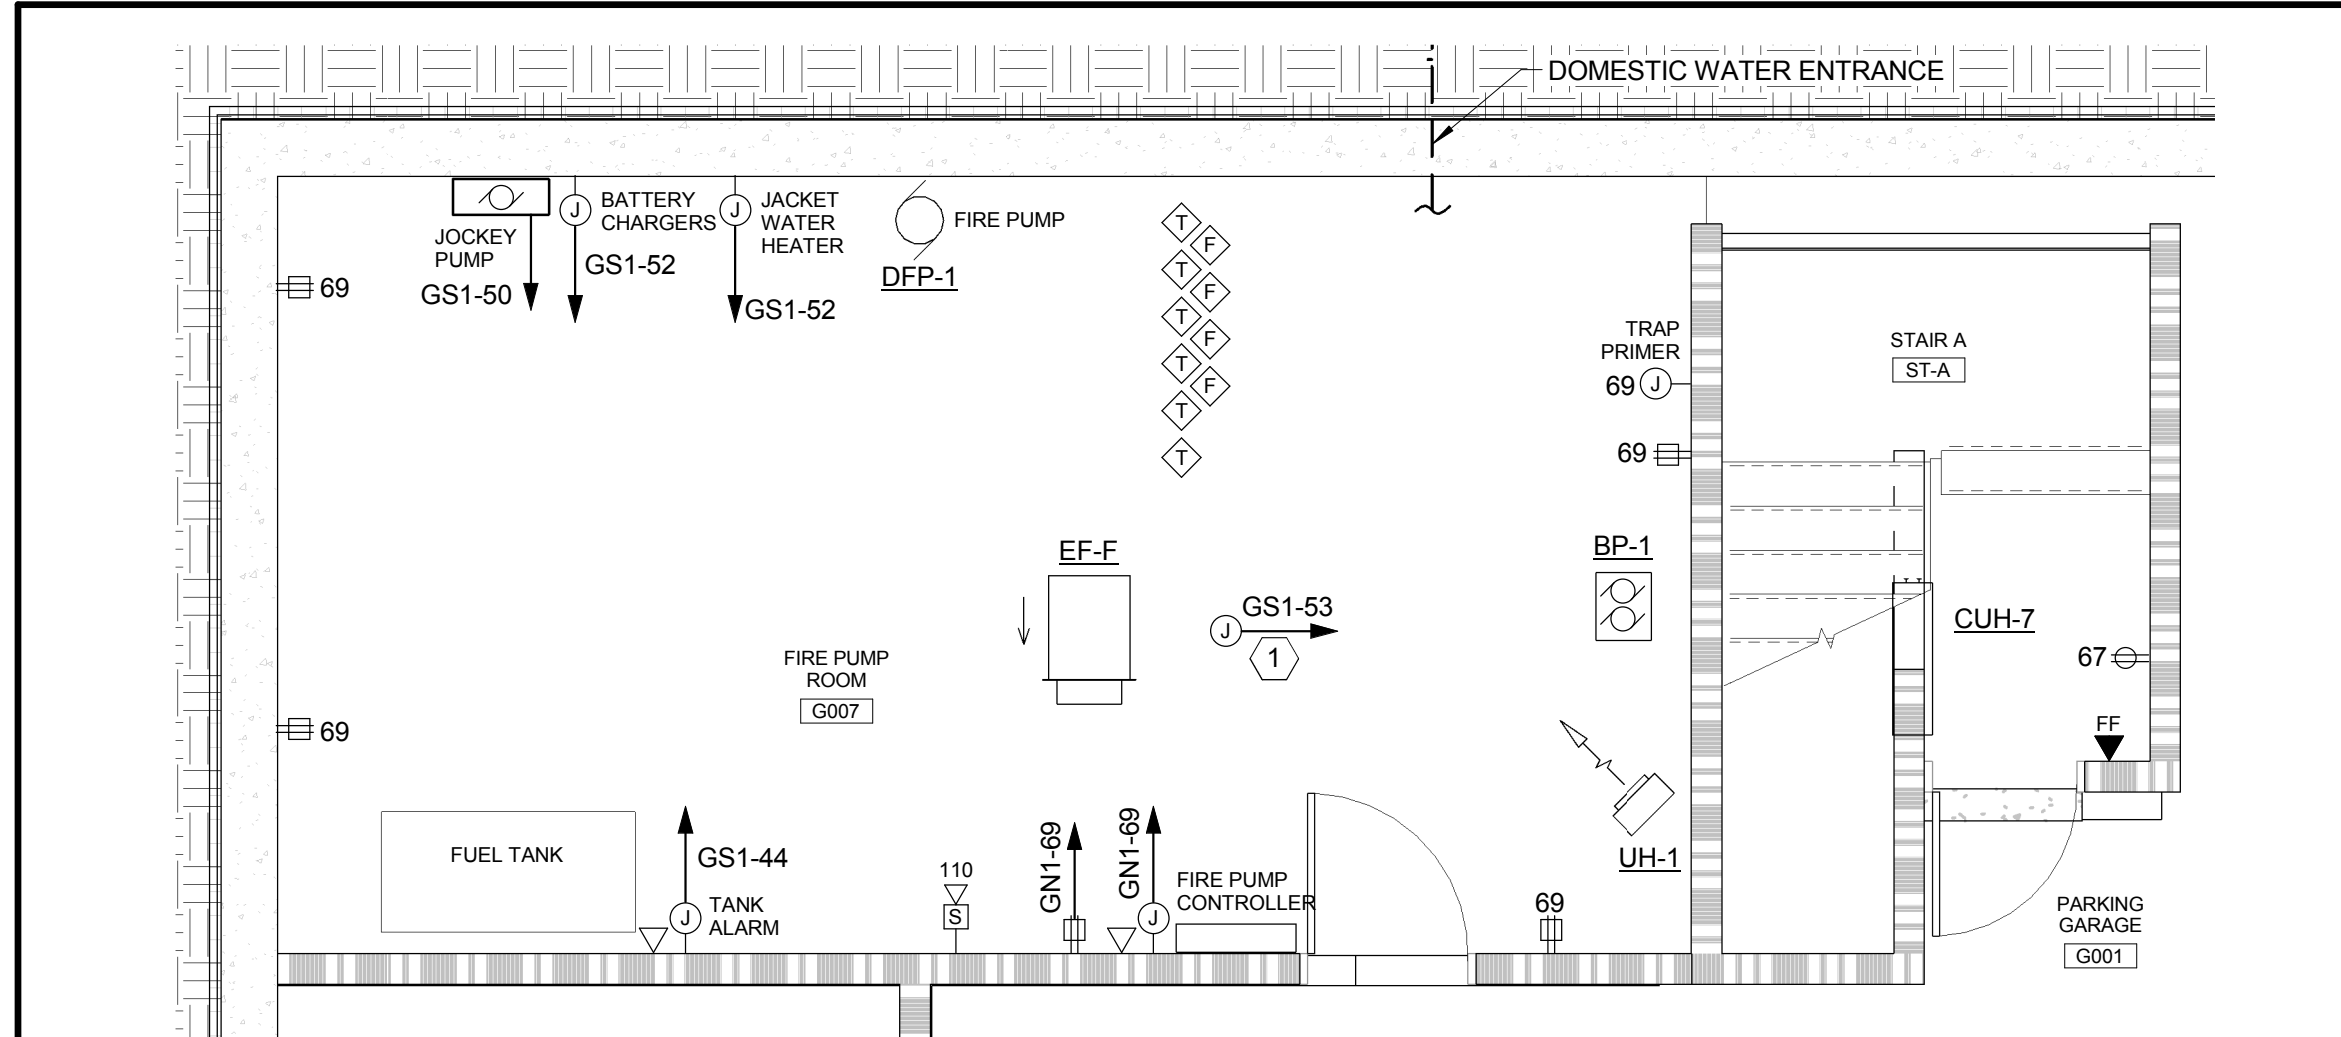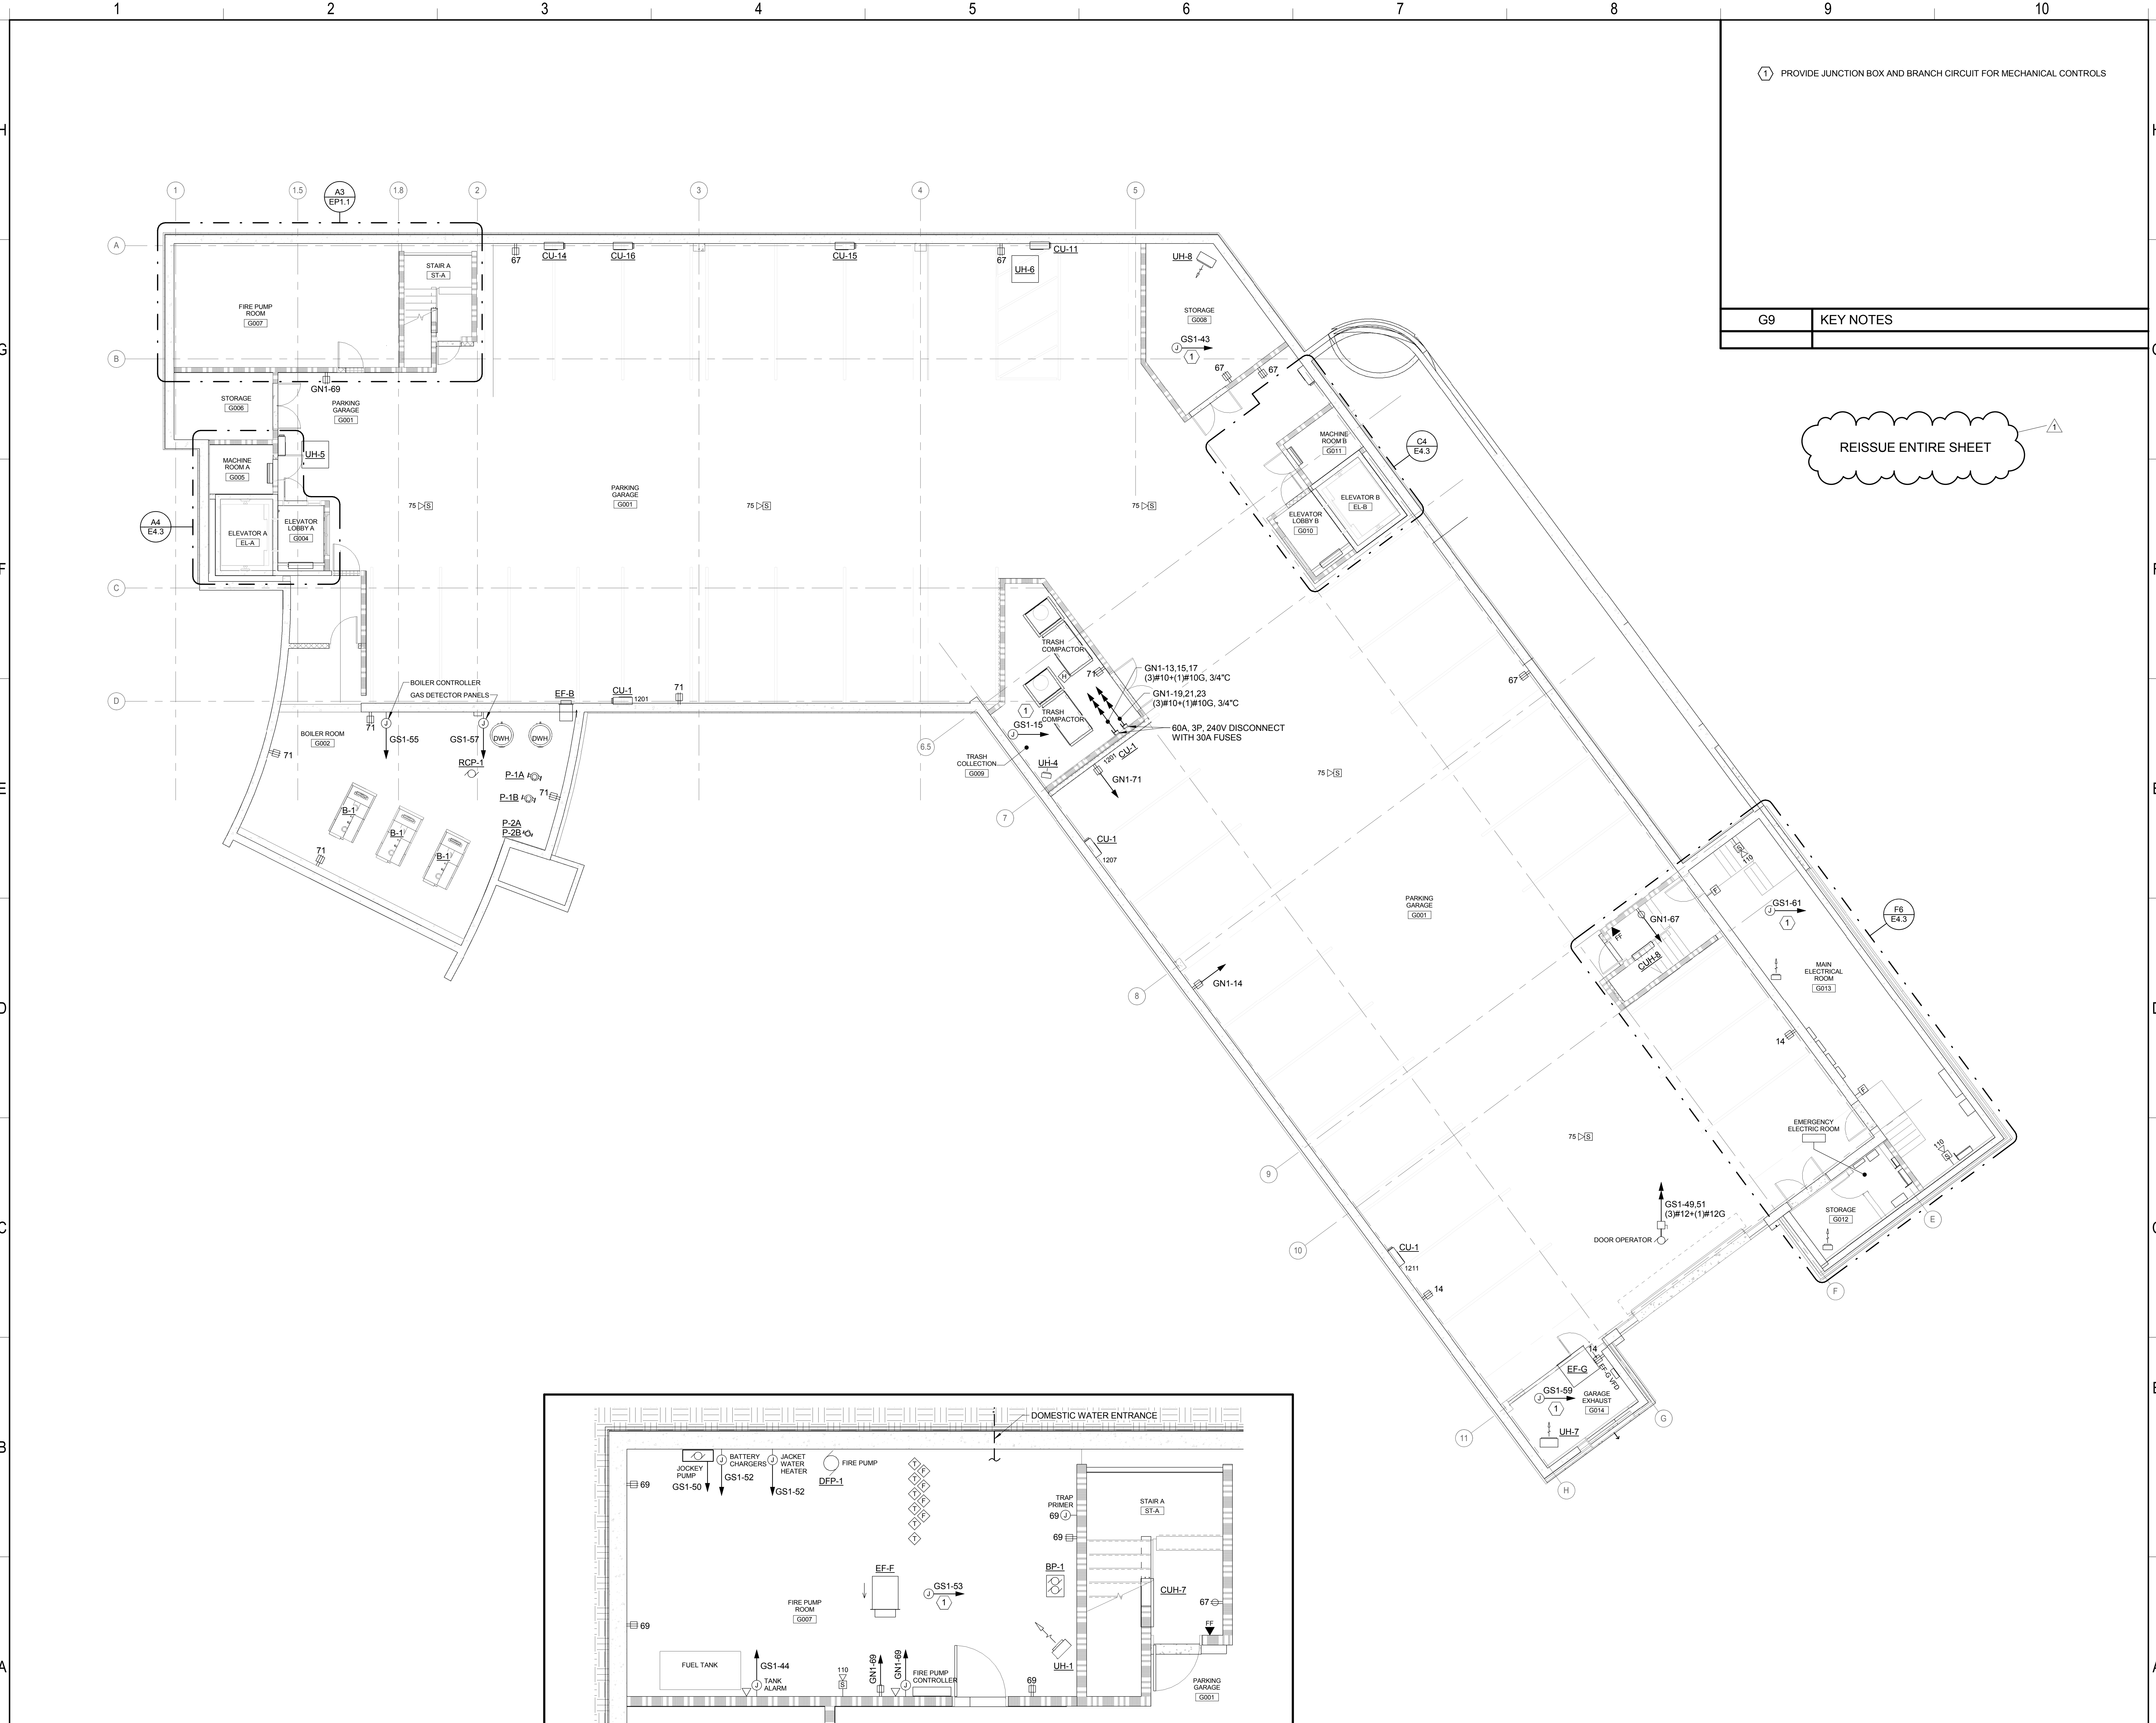

A1	GARAGE LEVEL - NEW BUILDING - POWER AND SYSTEMS PLAN	A3	FIRE PUMP ROOM
1/8" = 1'-0"		1/4" = 1'-0"	

6/29/2015 10:22:55 AM N:\Projects\2014\14018 - Park Danforth\0 Drawing Files - REV\1 2015\14018E.dwg