


160 Veranda Street
 Portland, Maine 04103
 T: 207.231.2349
 F: 207.231.2346
 Web: www.allied-eng.com

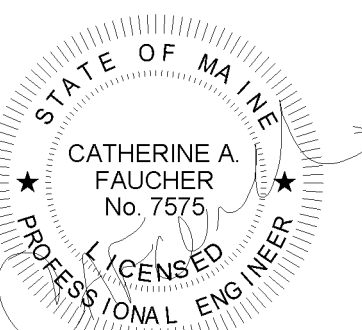


Graphic Scale: 1" = 10'-0"

The Park Danforth

777 Stevens Ave, Portland, ME, 04103



NO.	DESCRIPTION	DATE
1	Addendum No 2	2015-06-25

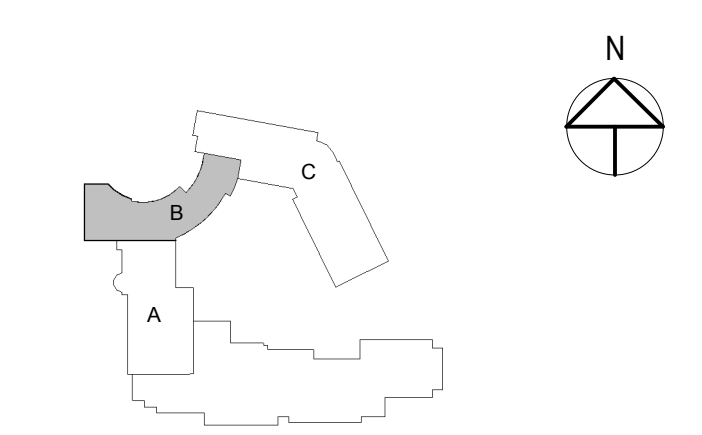

CONTENT:	
LEVEL 1B - AUDITORIUM AND CONNECTOR - POWER AND SYSTEMS PLAN	
DRAWN BY:	Author
PROJECT NO.:	-
DATE:	06/05/2015
REVISED:	-
SCALE:	AS NOTED
EP1.1B	
Project Phase	
100% CONSTRUCTION DOCUMENTS	
COPYRIGHT © 2014 BY LAVALLEE BRENSINGER PROFESSIONAL ASSOCIATION. ALL RIGHTS RESERVED. NO REPRODUCTION WITHOUT PERMISSION.	

- ① PROVIDE JUNCTION BOX AND BRANCH CIRCUIT ABOVE CEILING FOR MECHANICAL CONTROLS
- ① LOCATE EMERGENCY CALL SYSTEM AT RECEPTION DESK

G9	KEY NOTES
----	-----------

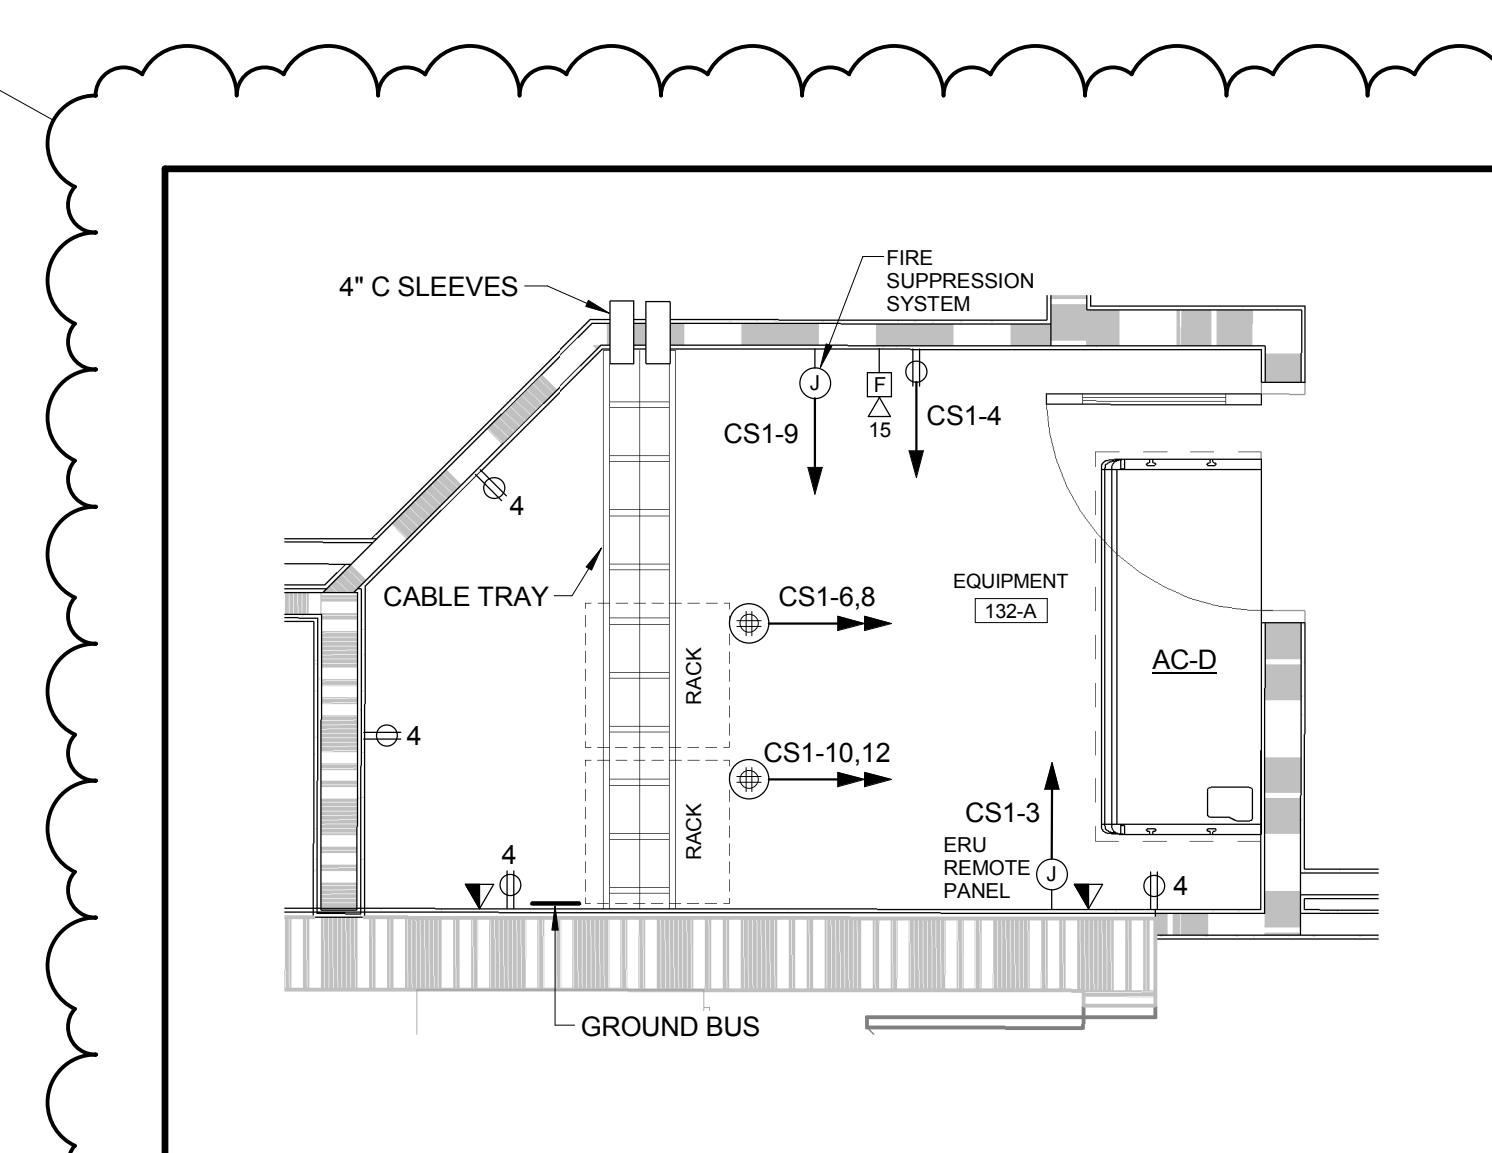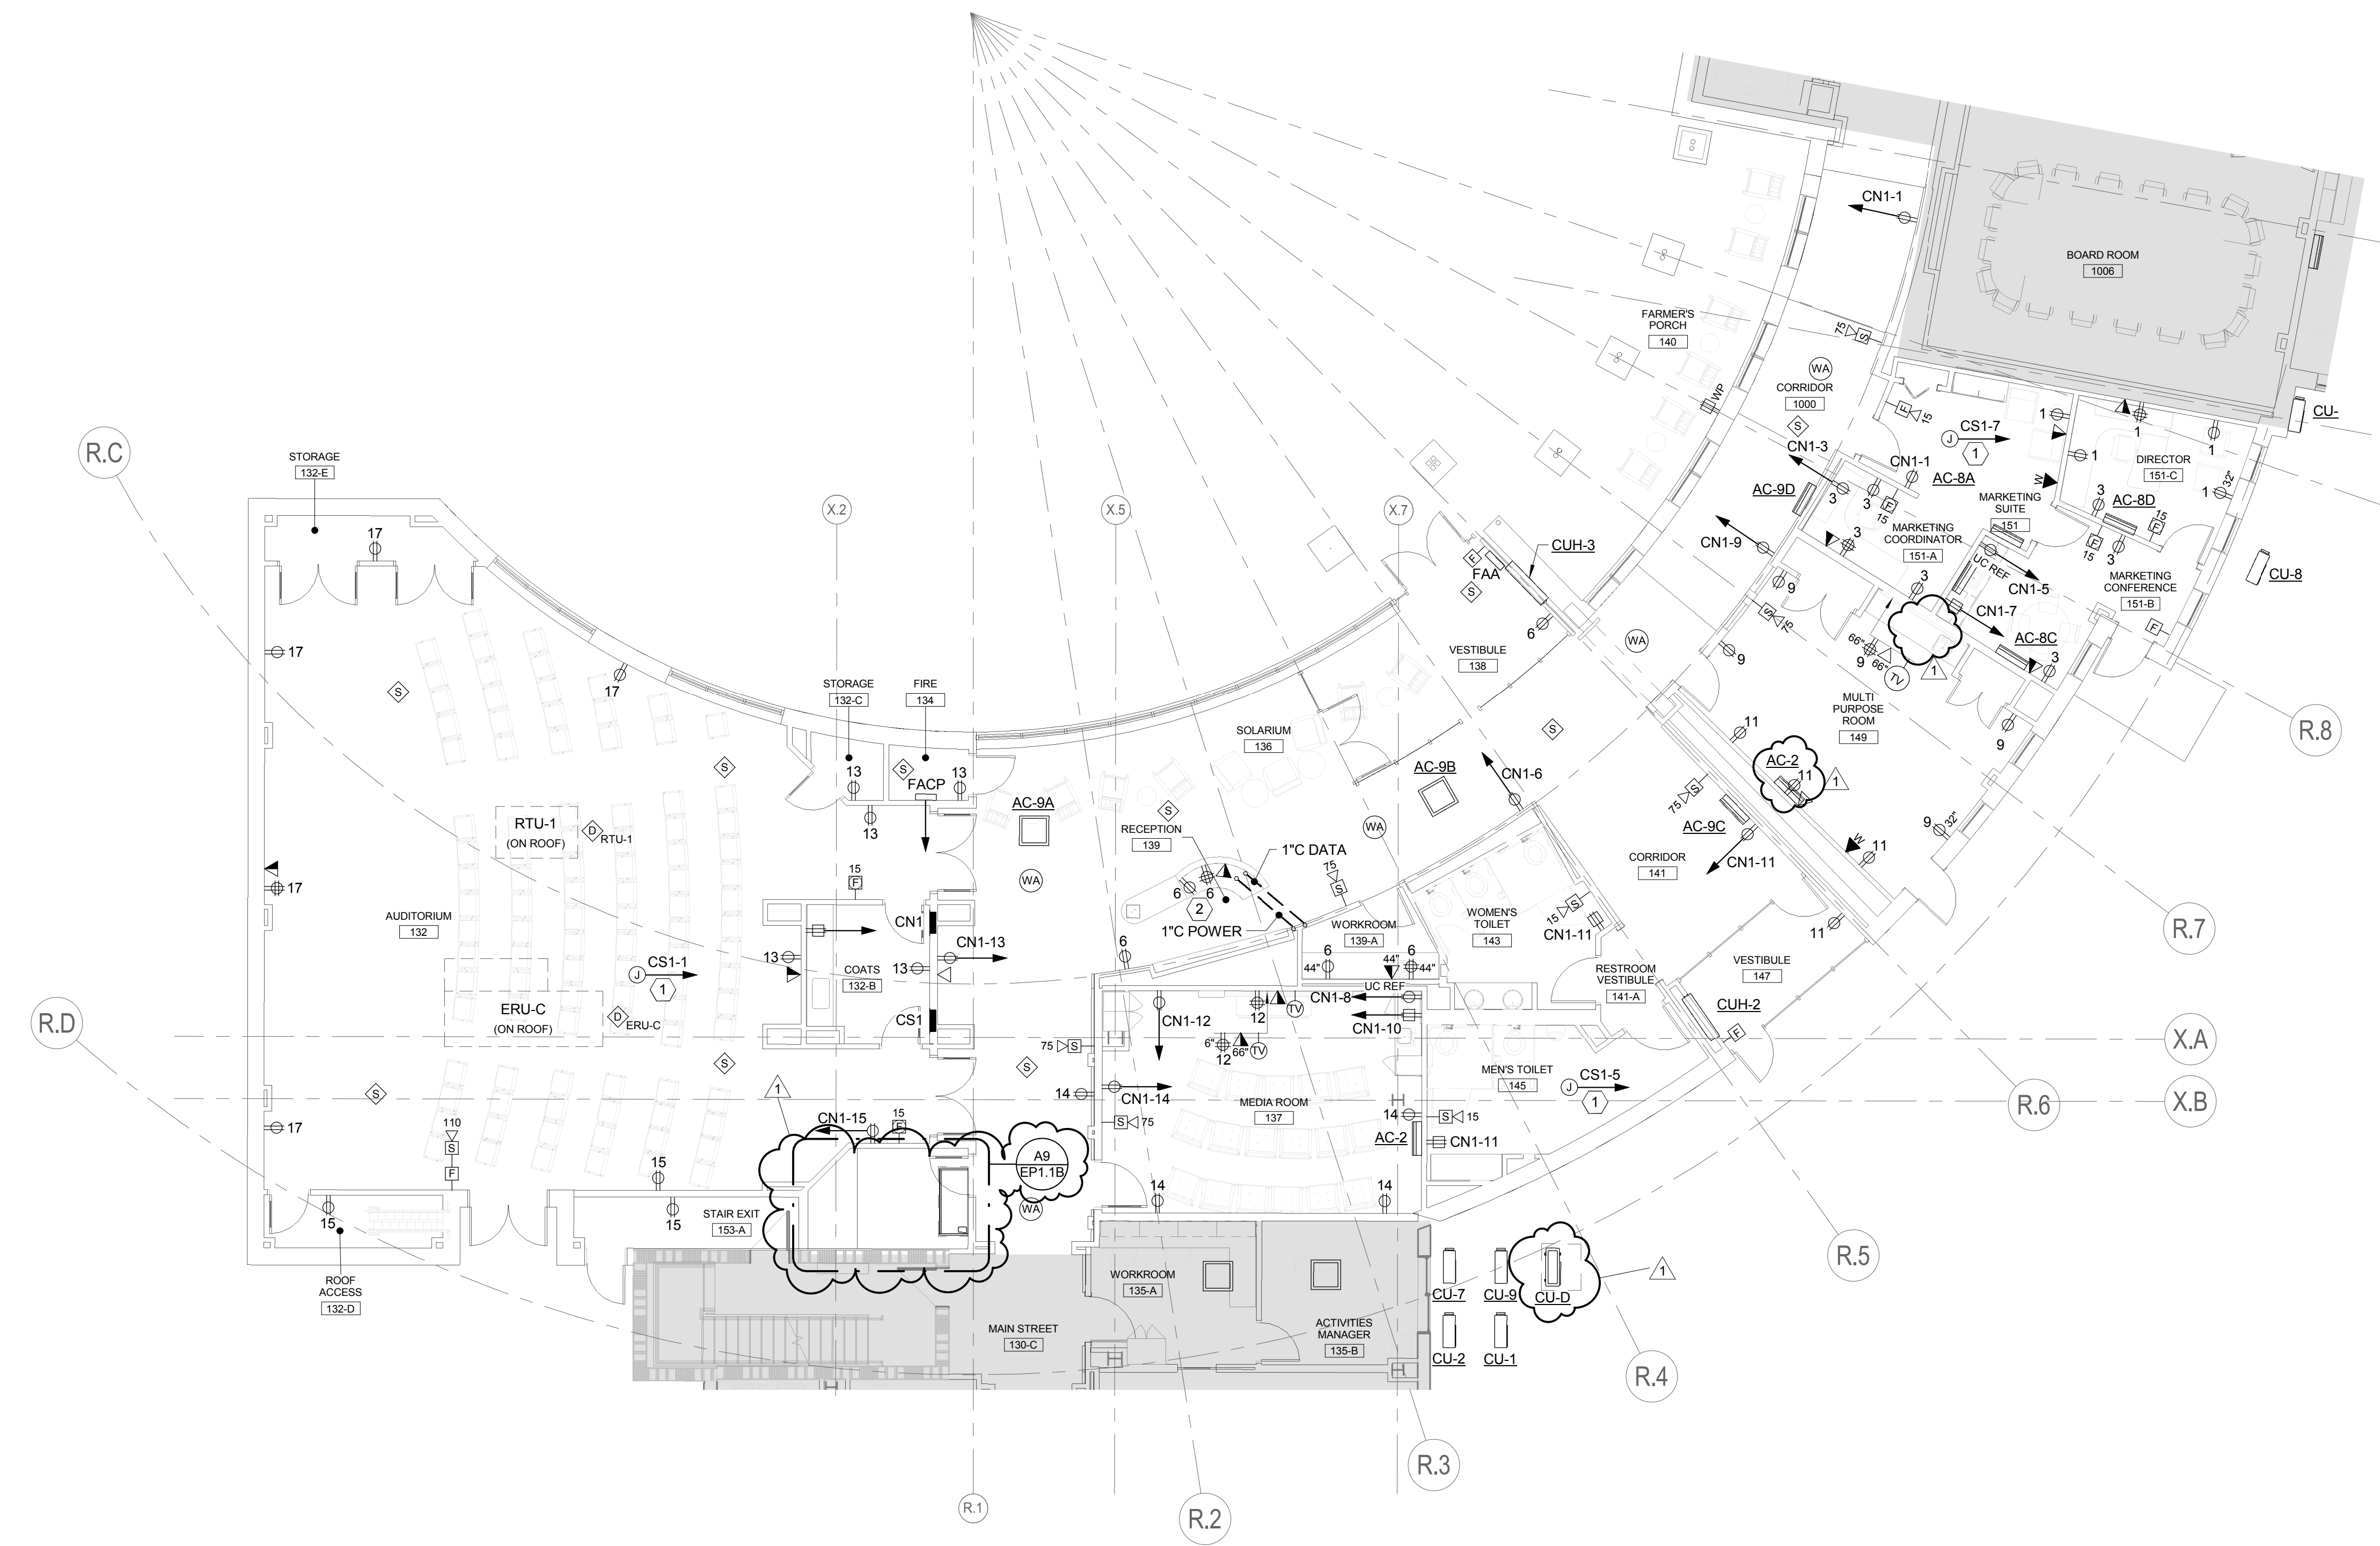

A1 LEVEL 1B - AUDITORIUM AND CONNECTOR - POWER AND SYSTEMS PLAN
 1/8" = 1'-0"

A9 ENLARGED EQUIPMENT/SERVER ROOM 132-A
 3/8" = 1'-0"

6/29/2015 10:25:36 AM N:\Projects\2014\14018 - Park Danforth\0 Drawing Files - REV\17 2015\14018E.dwg