
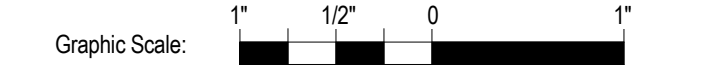



160 Veranda Street  
 Portland, Maine 04103  
 T: 207.231.2349  
 F: 207.231.2346  
 Web: www.allied-eng.com

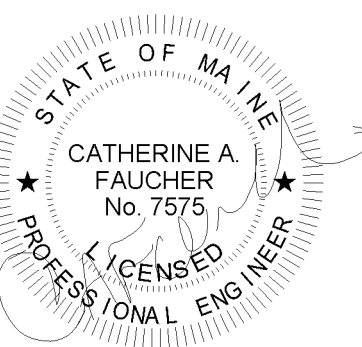

The Park Danforth

777 Stevens Ave, Portland, ME, 04103


NO.	DESCRIPTION	DATE
1	Addendum No 2	2015-06-25

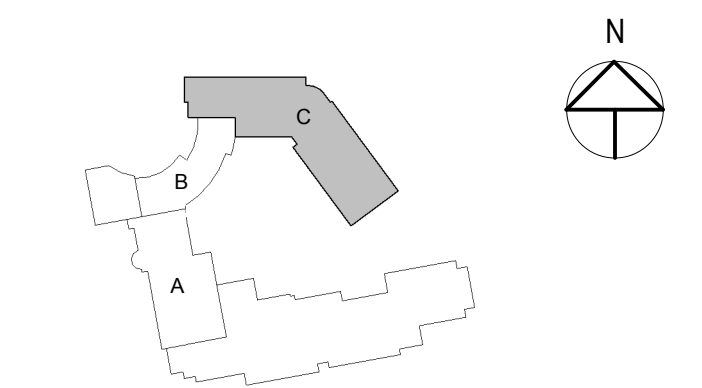

CONTENT: LEVEL 5 - NEW BUILDING POWER AND SYSTEMS PLAN	
DRAWN BY:	Author
PROJECT NO.:	-
DATE:	06/05/2015
REVISED:	
SCALE:	AS NOTED
<h1>EP1.5</h1>	
Project Phase 100% CONSTRUCTION DOCUMENTS	
COPYRIGHT © 2014 BY LAVALLEE BRENSINGER PROFESSIONAL ASSOCIATION. ALL RIGHTS RESERVED. NO REPRODUCTION WITHOUT PERMISSION.	

- ① PROVIDE JUNCTION BOX AND BRANCH CIRCUIT ABOVE CEILING FOR MECHANICAL CONTROLS
- ② CU LOCATED ON ROOF

G9	KEY NOTES
----	-----------

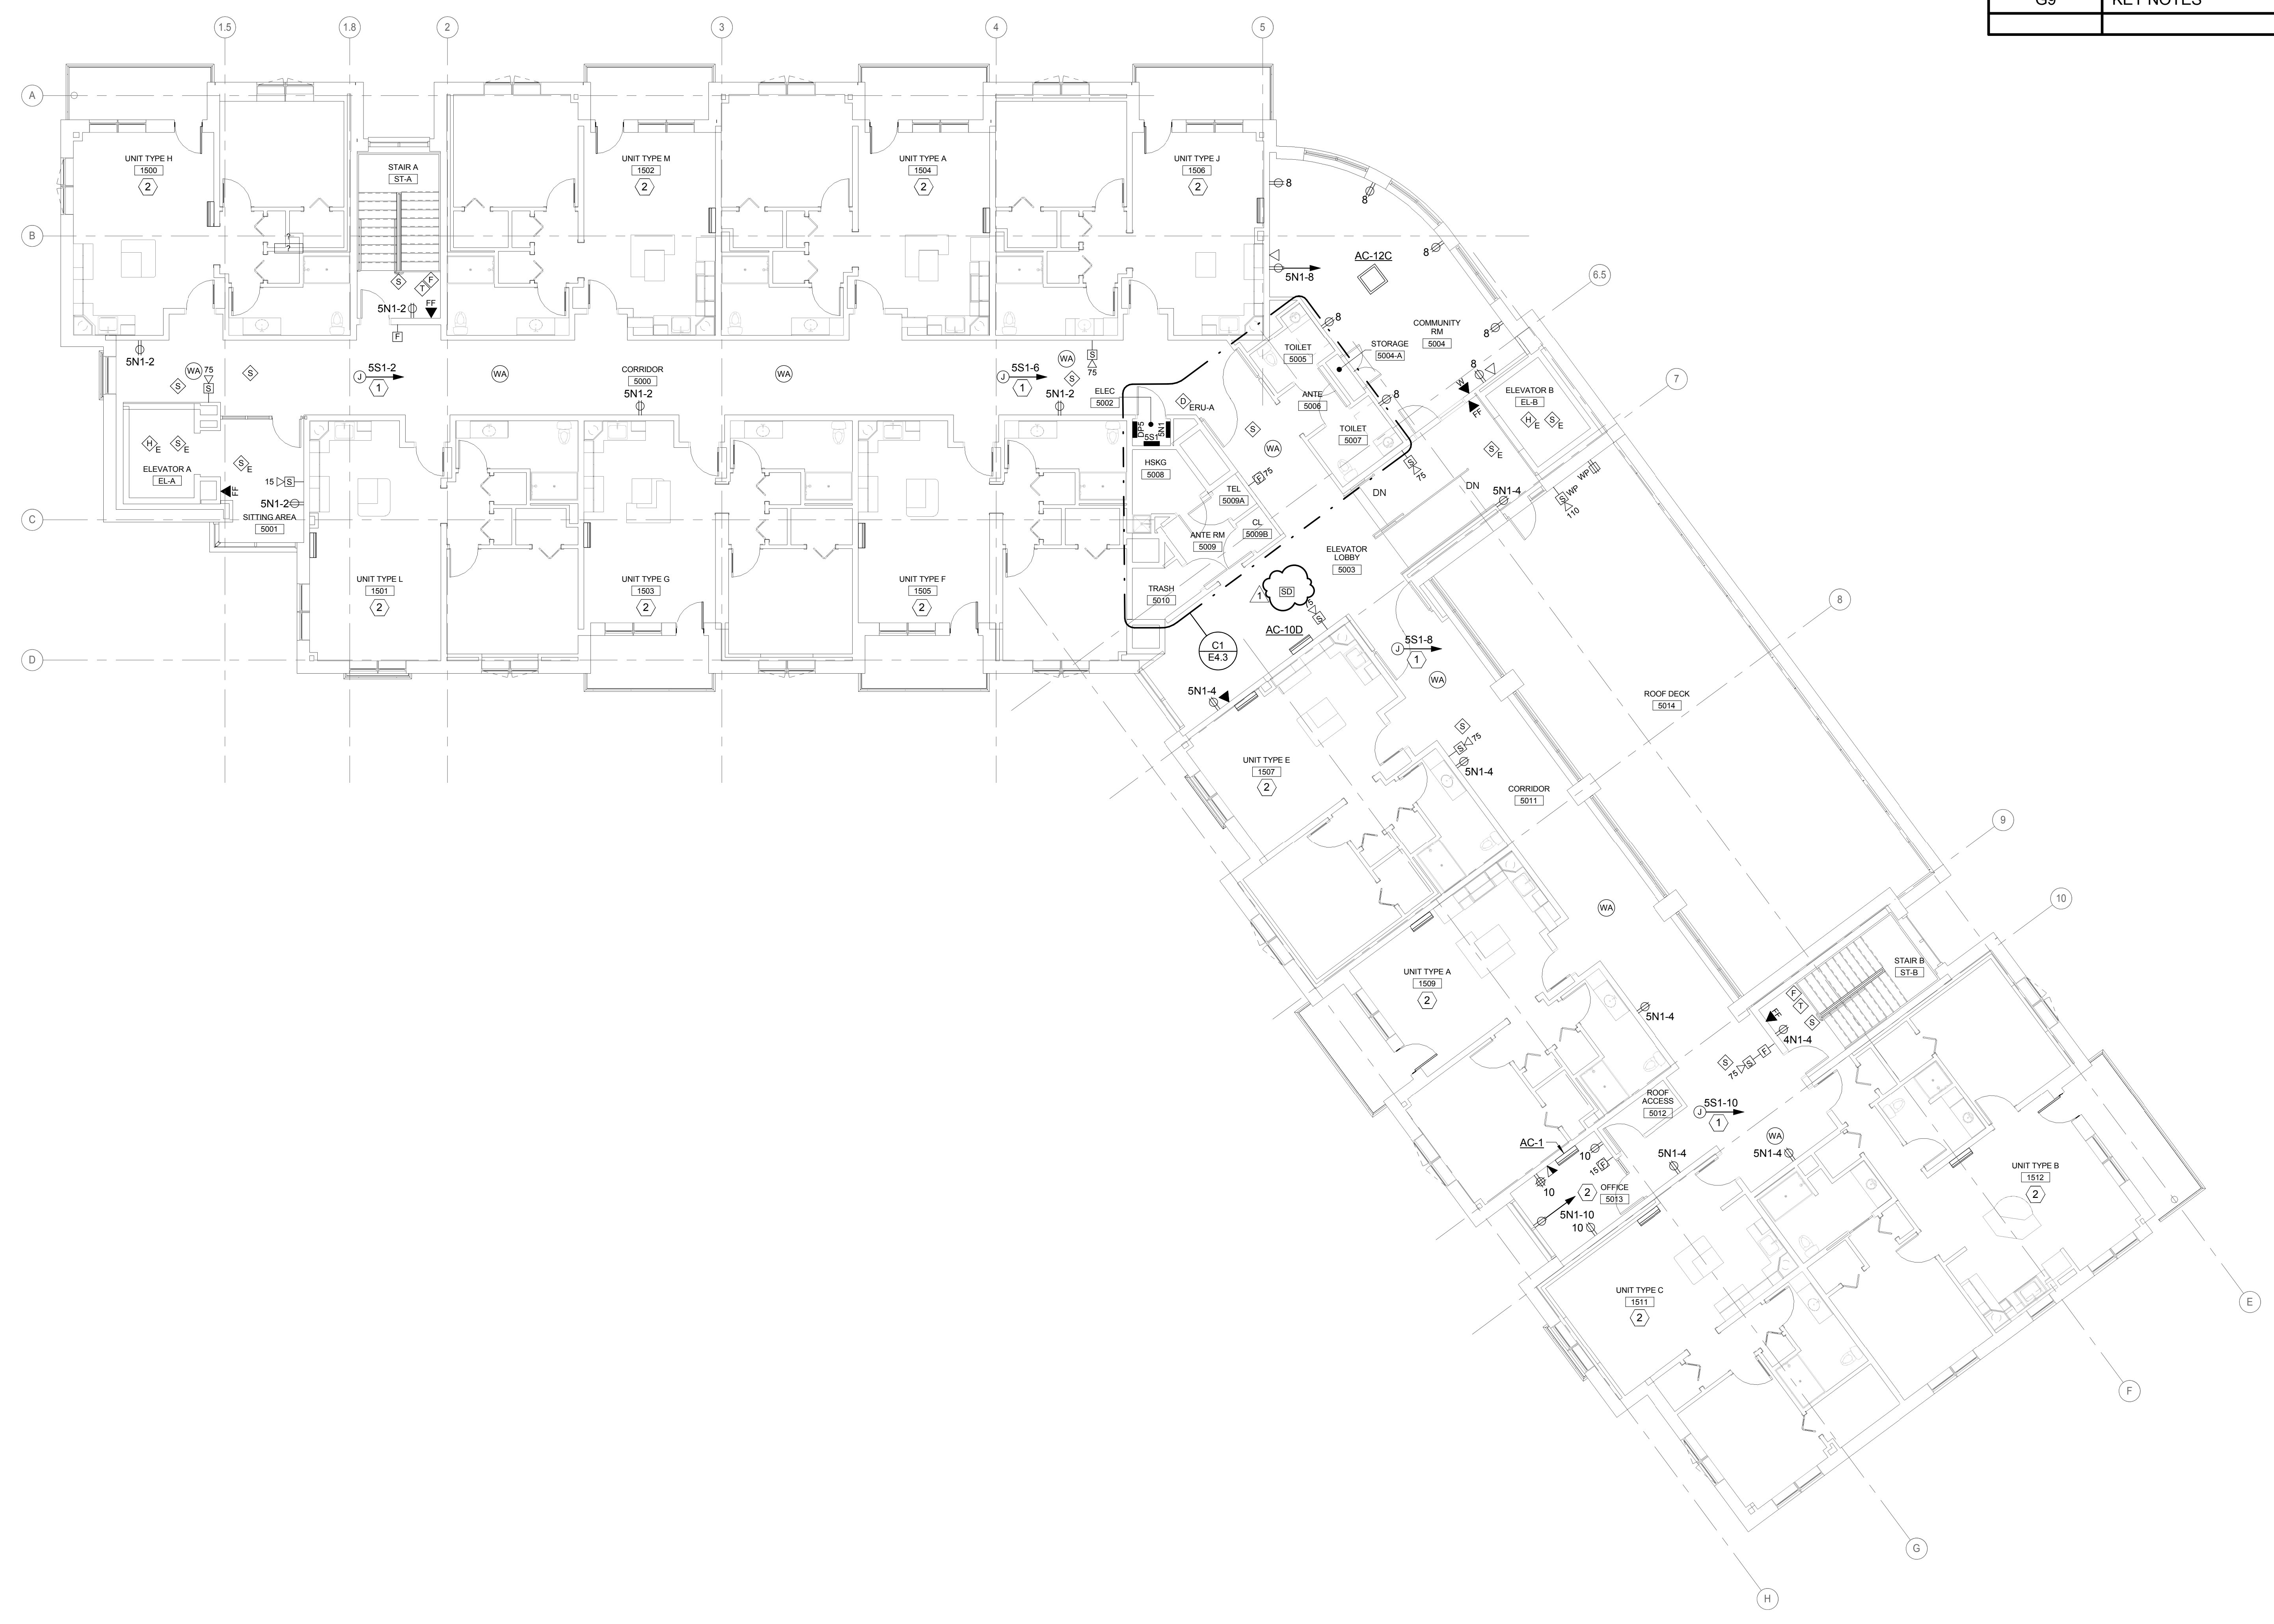

6/29/2015 10:40:15 AM N:\Projects\2015\14\1018 - Park Danforth\100 Drawing Files - REV\17 2015\14\1018.rvt