

160 Veranda Street
 Portland, Maine 04103
 T: 207.221.2240
 F: 207.221.2246
 Web: www.allied-eng.com




Graphic Scale: 1" = 10' 0"

The Park Danforth

777 Stevens Ave, Portland, ME, 04103

NO.	DESCRIPTION	DATE
1	Addendum No. 2	2015-06-25

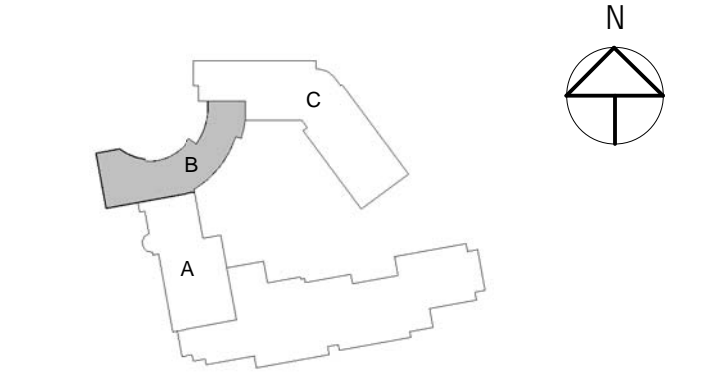


CONTENT: MECHANICAL PART PLAN - LEVEL 1 - AUDITORIUM & CONNECTOR	
DRAWN BY:	REW
PROJECT NO.:	-
DATE:	06/05/2015
REVISED:	-
SCALE:	AS NOTED
MH1.1B	
Project Phase 100% CONSTRUCTION DOCUMENTS	
<small>COPYRIGHT © 2014 BY LAVALLEE BRENSINGER PROFESSIONAL ASSOCIATION. ALL RIGHTS RESERVED. NO REPRODUCTION WITHOUT PERMISSION.</small>	

GENERAL NOTES:

1. PROVIDE VOLUME DAMPERS AT BRANCH DUCTS, TYPICAL.
2. PROVIDE 12x12 ACCESS PANEL FOR DAMPERS ABOVE HARD CEILINGS, TYPICAL.

KEYED NOTES

- 1 ERU-B REMOTE CONTROLLER. COORDINATE EXACT LOCATION WITH THE OWNER.
- 2 LINED DUCT SECTION, INCLUDING RISERS TO THE UNITS. PROVIDE HEAVY GAUGE, STATIC PRESSURE CLASS - 6 CONSTRUCTION. PROVIDE CUSTOM ELBOW SOUND ATTENUATORS AT ELBOWS.
- 3 REMOTE ERU-B CONTROL PANEL.
- 4 FIRE DAMPER, ACCESS PANEL AND FLEX CONNECTOR AT 2-HOUR WALL/EXPANSION JOINT.
- 5 10" dia OA DUCT FROM ERU-B TO RTU-1 RETURN.
- 6 OFFSET DUCT DN TO CLEAR LOWER STRUCTURE. KEEP TOP OF DUCT TIGHT TO STRUCTURE.

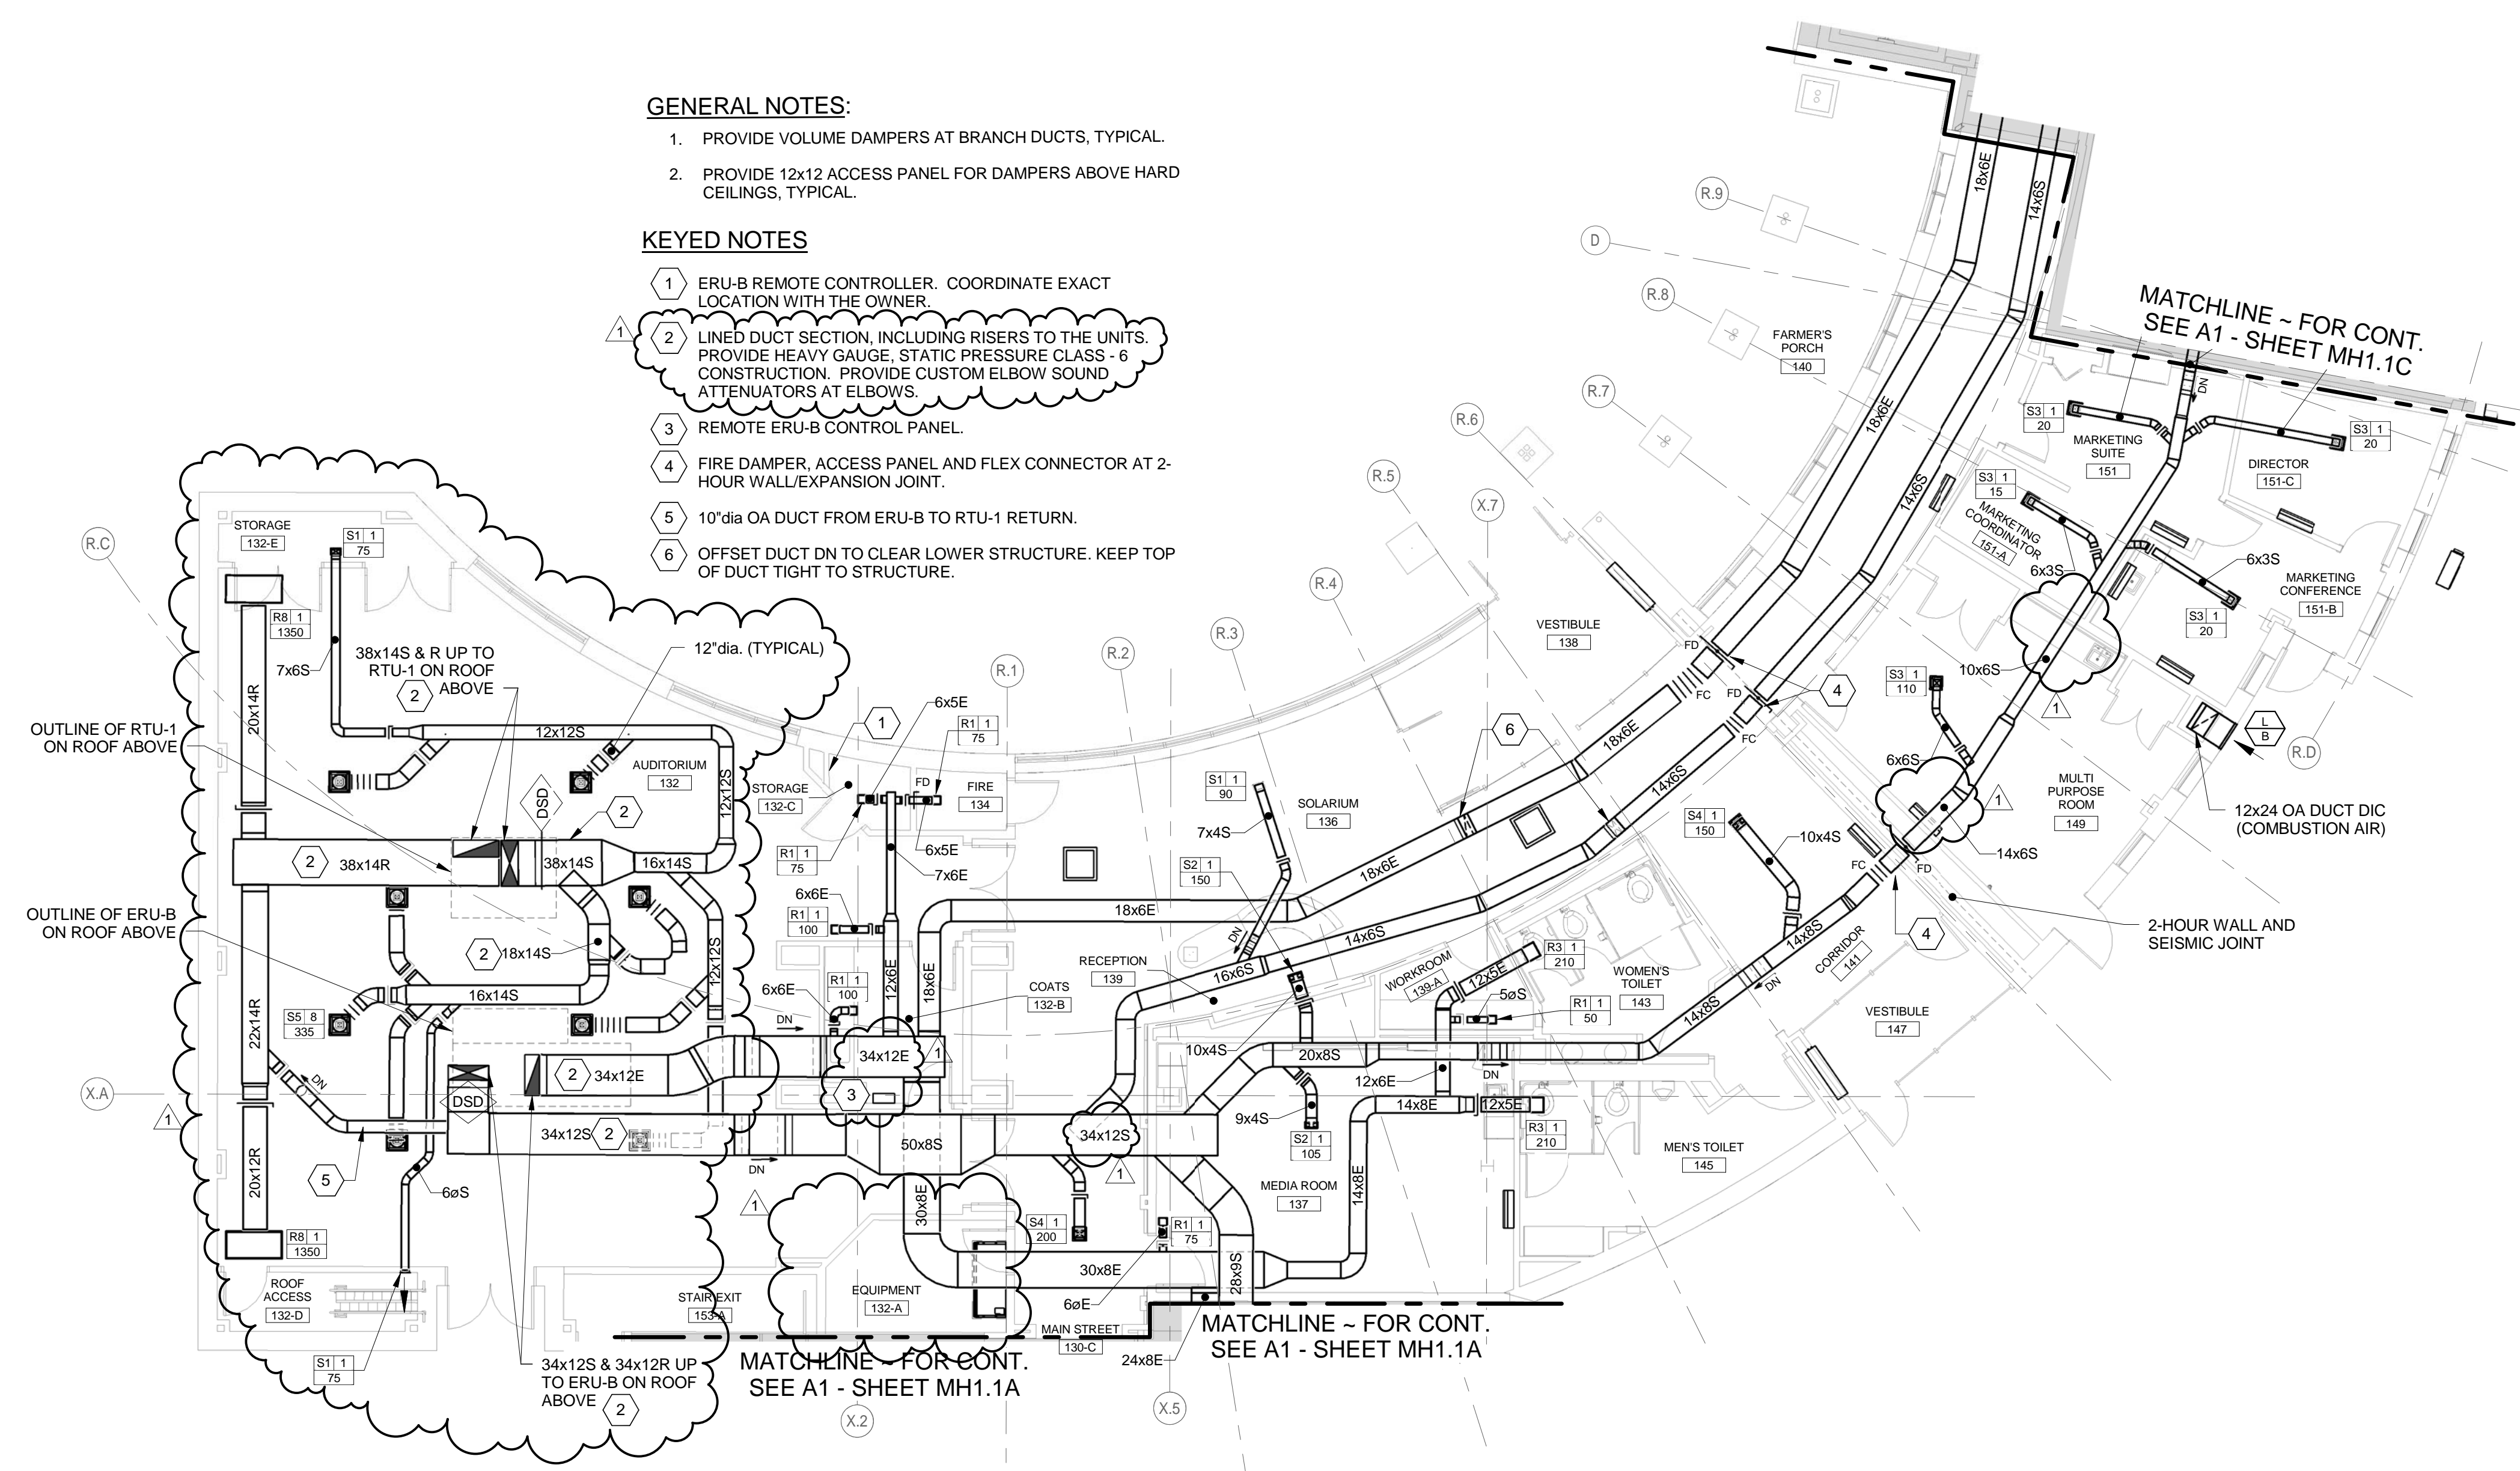

6/29/2015 8:51:12 AM N:\Projects\2015\1614018 - Park Danforth\1614018.dwg REV 07 20151614018.rvt