


160 Veranda Street
 Portland, Maine 04103
 T: 207.221.2240
 F: 207.221.2246
 Web: www.allied-eng.com

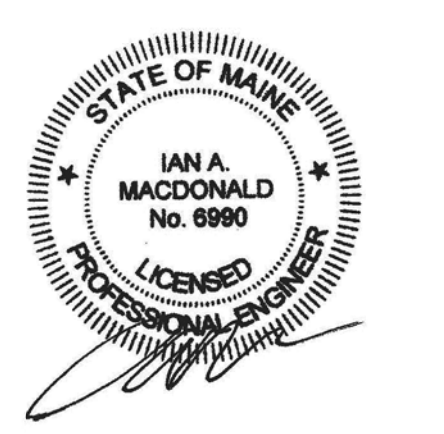


Graphic Scale: 1" = 10'-0"


The Park Danforth

777 Stevens Ave, Portland, ME, 04103

NO.	DESCRIPTION	DATE
1	Addendum No. 2	2015-06-25

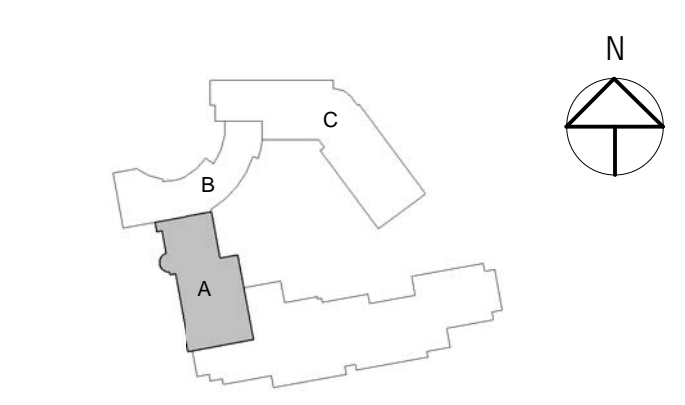

CONTENT:	
MECHANICAL PIPING PART PLAN - LEVEL 1 - MAIN STREET	
DRAWN BY:	REW
PROJECT NO.:	-
DATE:	06/25/2015
REVISED:	-
SCALE:	AS NOTED
MP1.1A	
Project Phase	
100% CONSTRUCTION DOCUMENTS	
<small>COPYRIGHT © 2014 BY LAVALLEE BRENSINGER PROFESSIONAL ASSOCIATION. ALL RIGHTS RESERVED. NO REPRODUCTION WITHOUT PERMISSION.</small>	

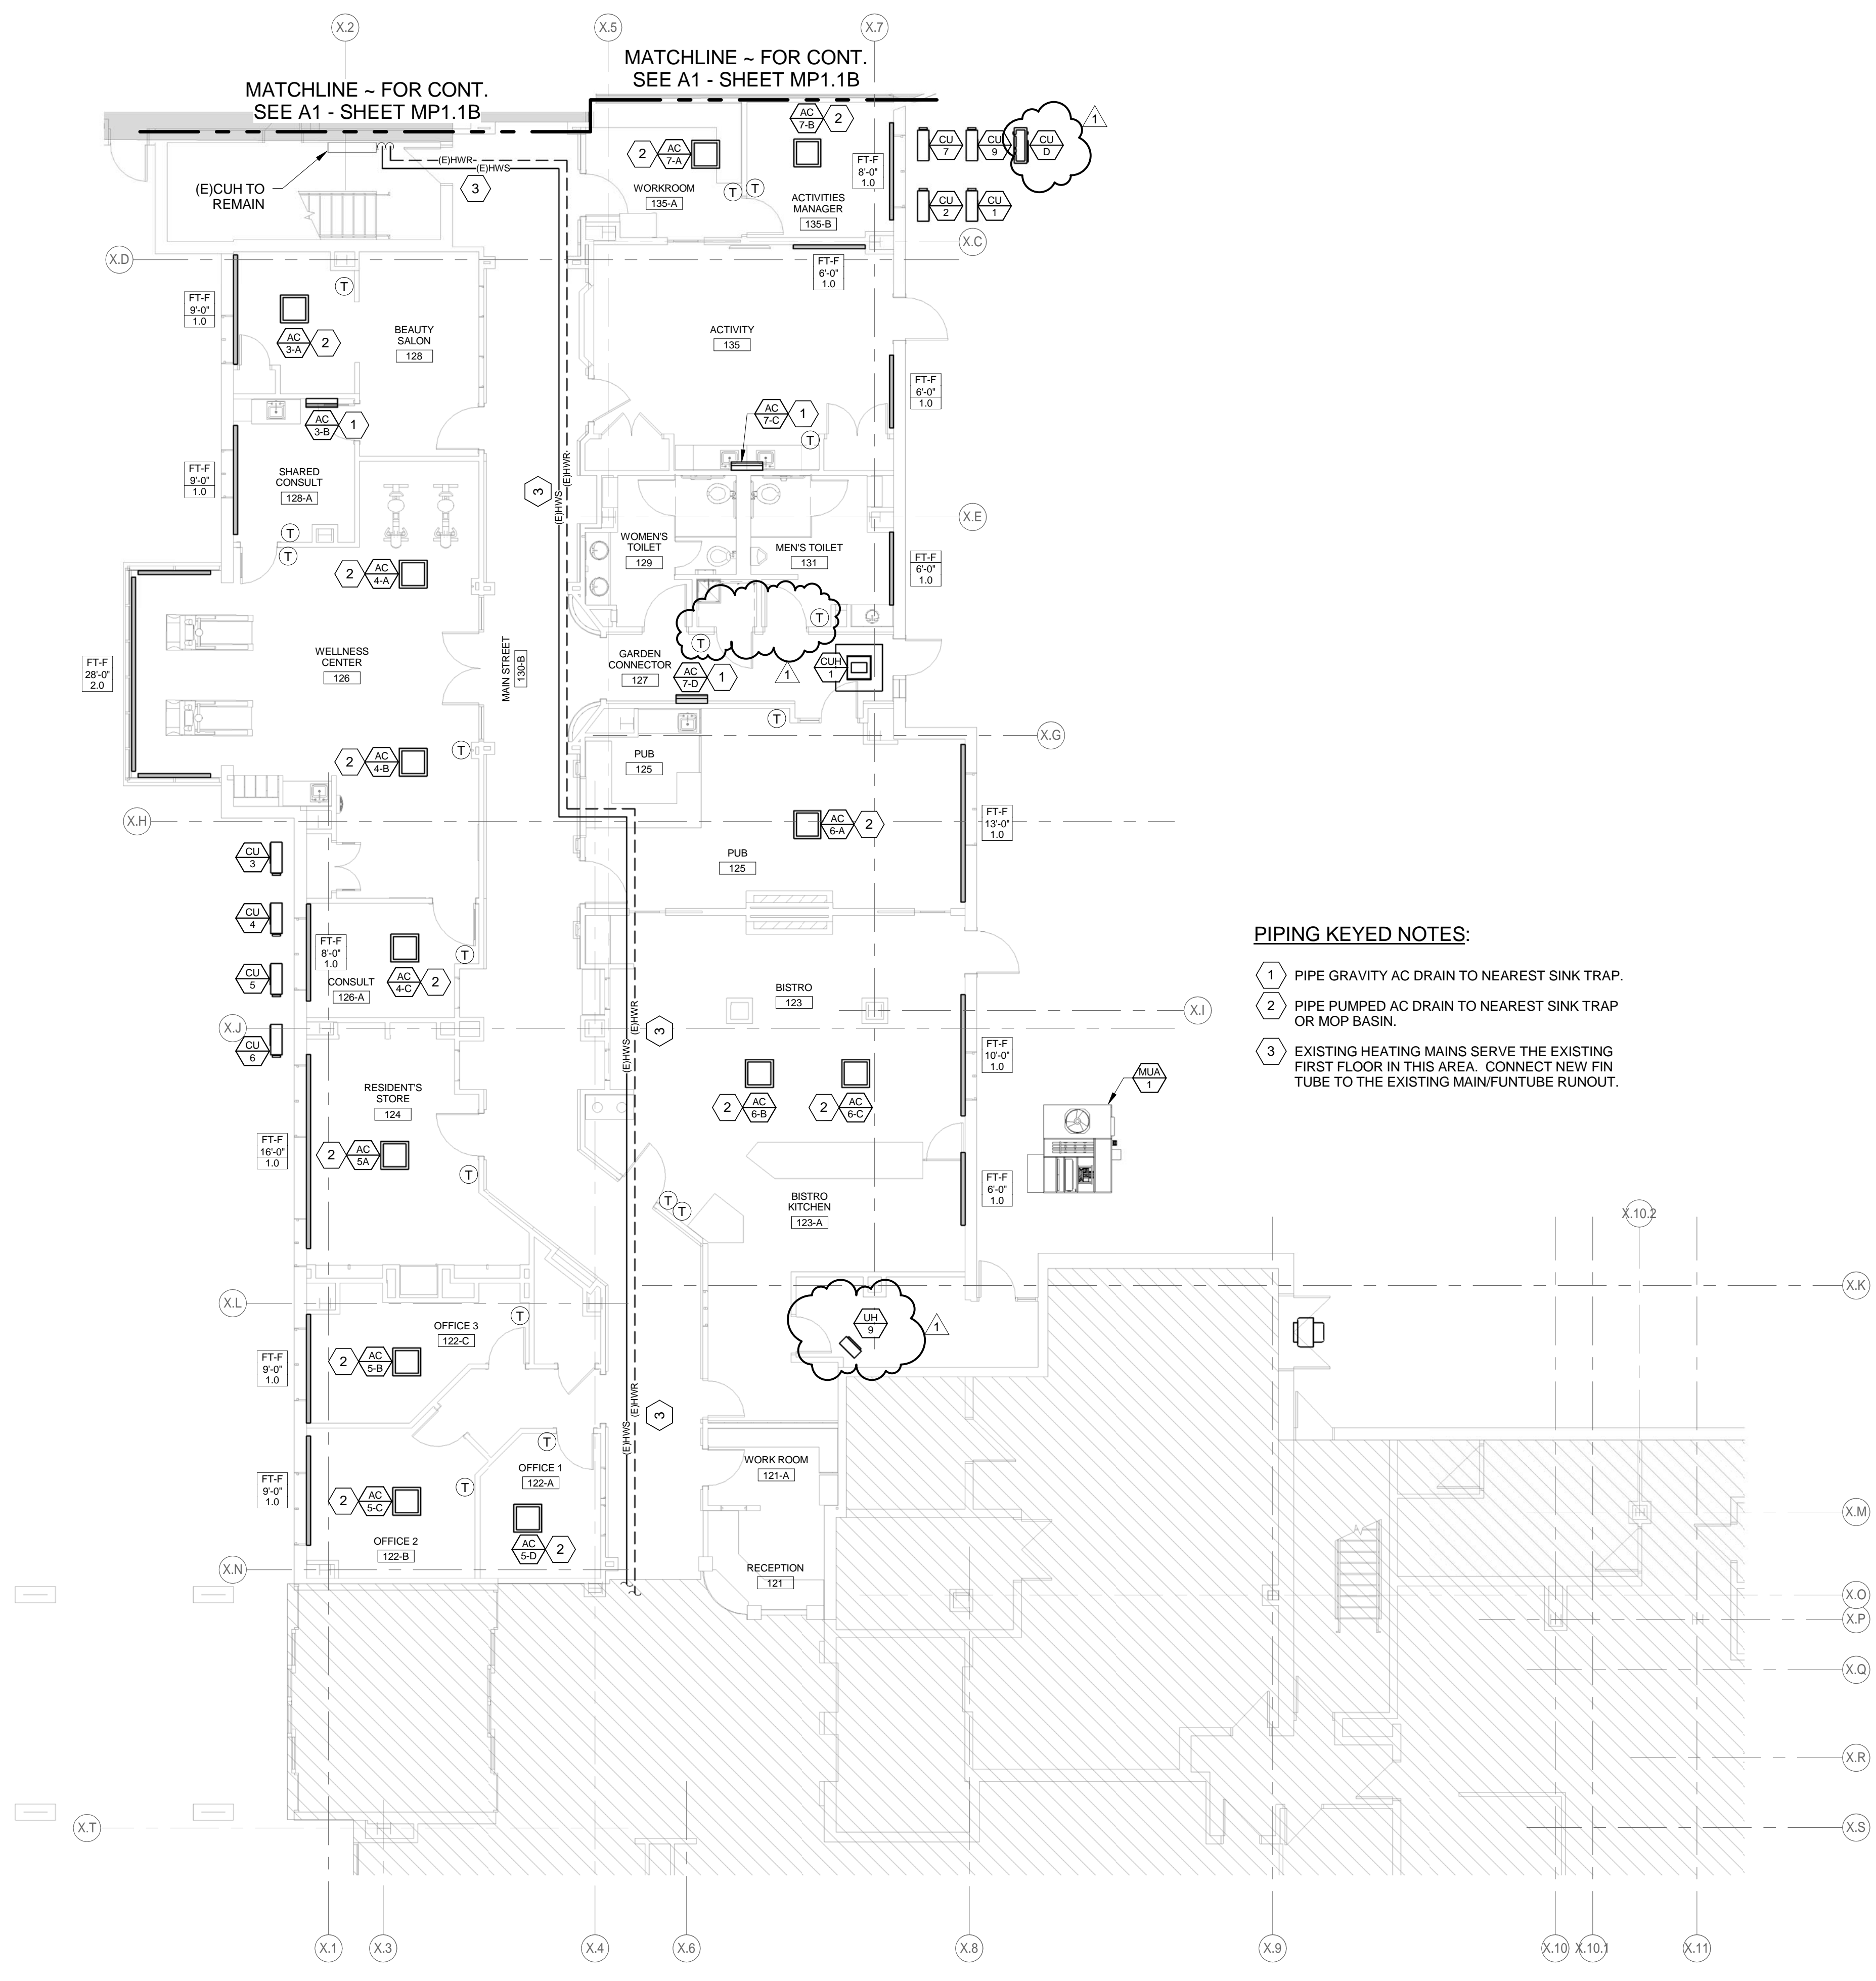

- PIPING KEYED NOTES:**
- 1 PIPE GRAVITY AC DRAIN TO NEAREST SINK TRAP.
 - 2 PIPE PUMPED AC DRAIN TO NEAREST SINK TRAP OR MOP BASIN.
 - 3 EXISTING HEATING MAINS SERVE THE EXISTING FIRST FLOOR IN THIS AREA. CONNECT NEW FIN TUBE TO THE EXISTING MAIN/FUNTURE RUNOUT.

A1 MECHANICAL PIPING PART PLAN - LEVEL 1 - MAIN STREET
 1/8" = 1'-0"

6/29/2015 9:26:33 AM N:\Projects\2015\161018 - Park Danforth\100 Drawing files - REV\17 2015\161018.rvt