

160 Veranda Street
 Portland, Maine 04103
 T: 207.221.2240
 F: 207.221.2246
 Web: www.allied-eng.com




Graphic Scale: 1" = 10' 0"



The Park Danforth

777 Stevens Ave, Portland, ME, 04103

NO.	DESCRIPTION	DATE
1	Addendum No 2	2015-06-25

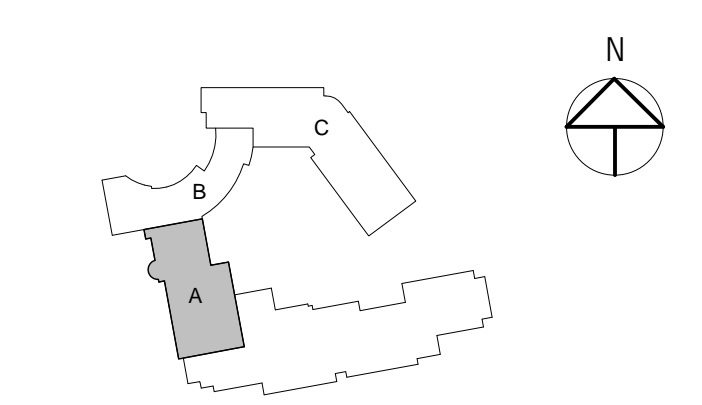

CONTENT: PLUMBING - DRAINAGE LEVEL 1 - MAIN STREET	
DRAWN BY:	SGH
PROJECT NO.:	-
DATE:	06/05/2015
REVISED:	-
SCALE:	AS NOTED
P1.1A	
Project Phase 100% CONSTRUCTION DOCUMENTS	
COPYRIGHT © 2014 BY LAVALLEE BRENSINGER PROFESSIONAL ASSOCIATION. ALL RIGHTS RESERVED. NO REPRODUCTION WITHOUT PERMISSION.	

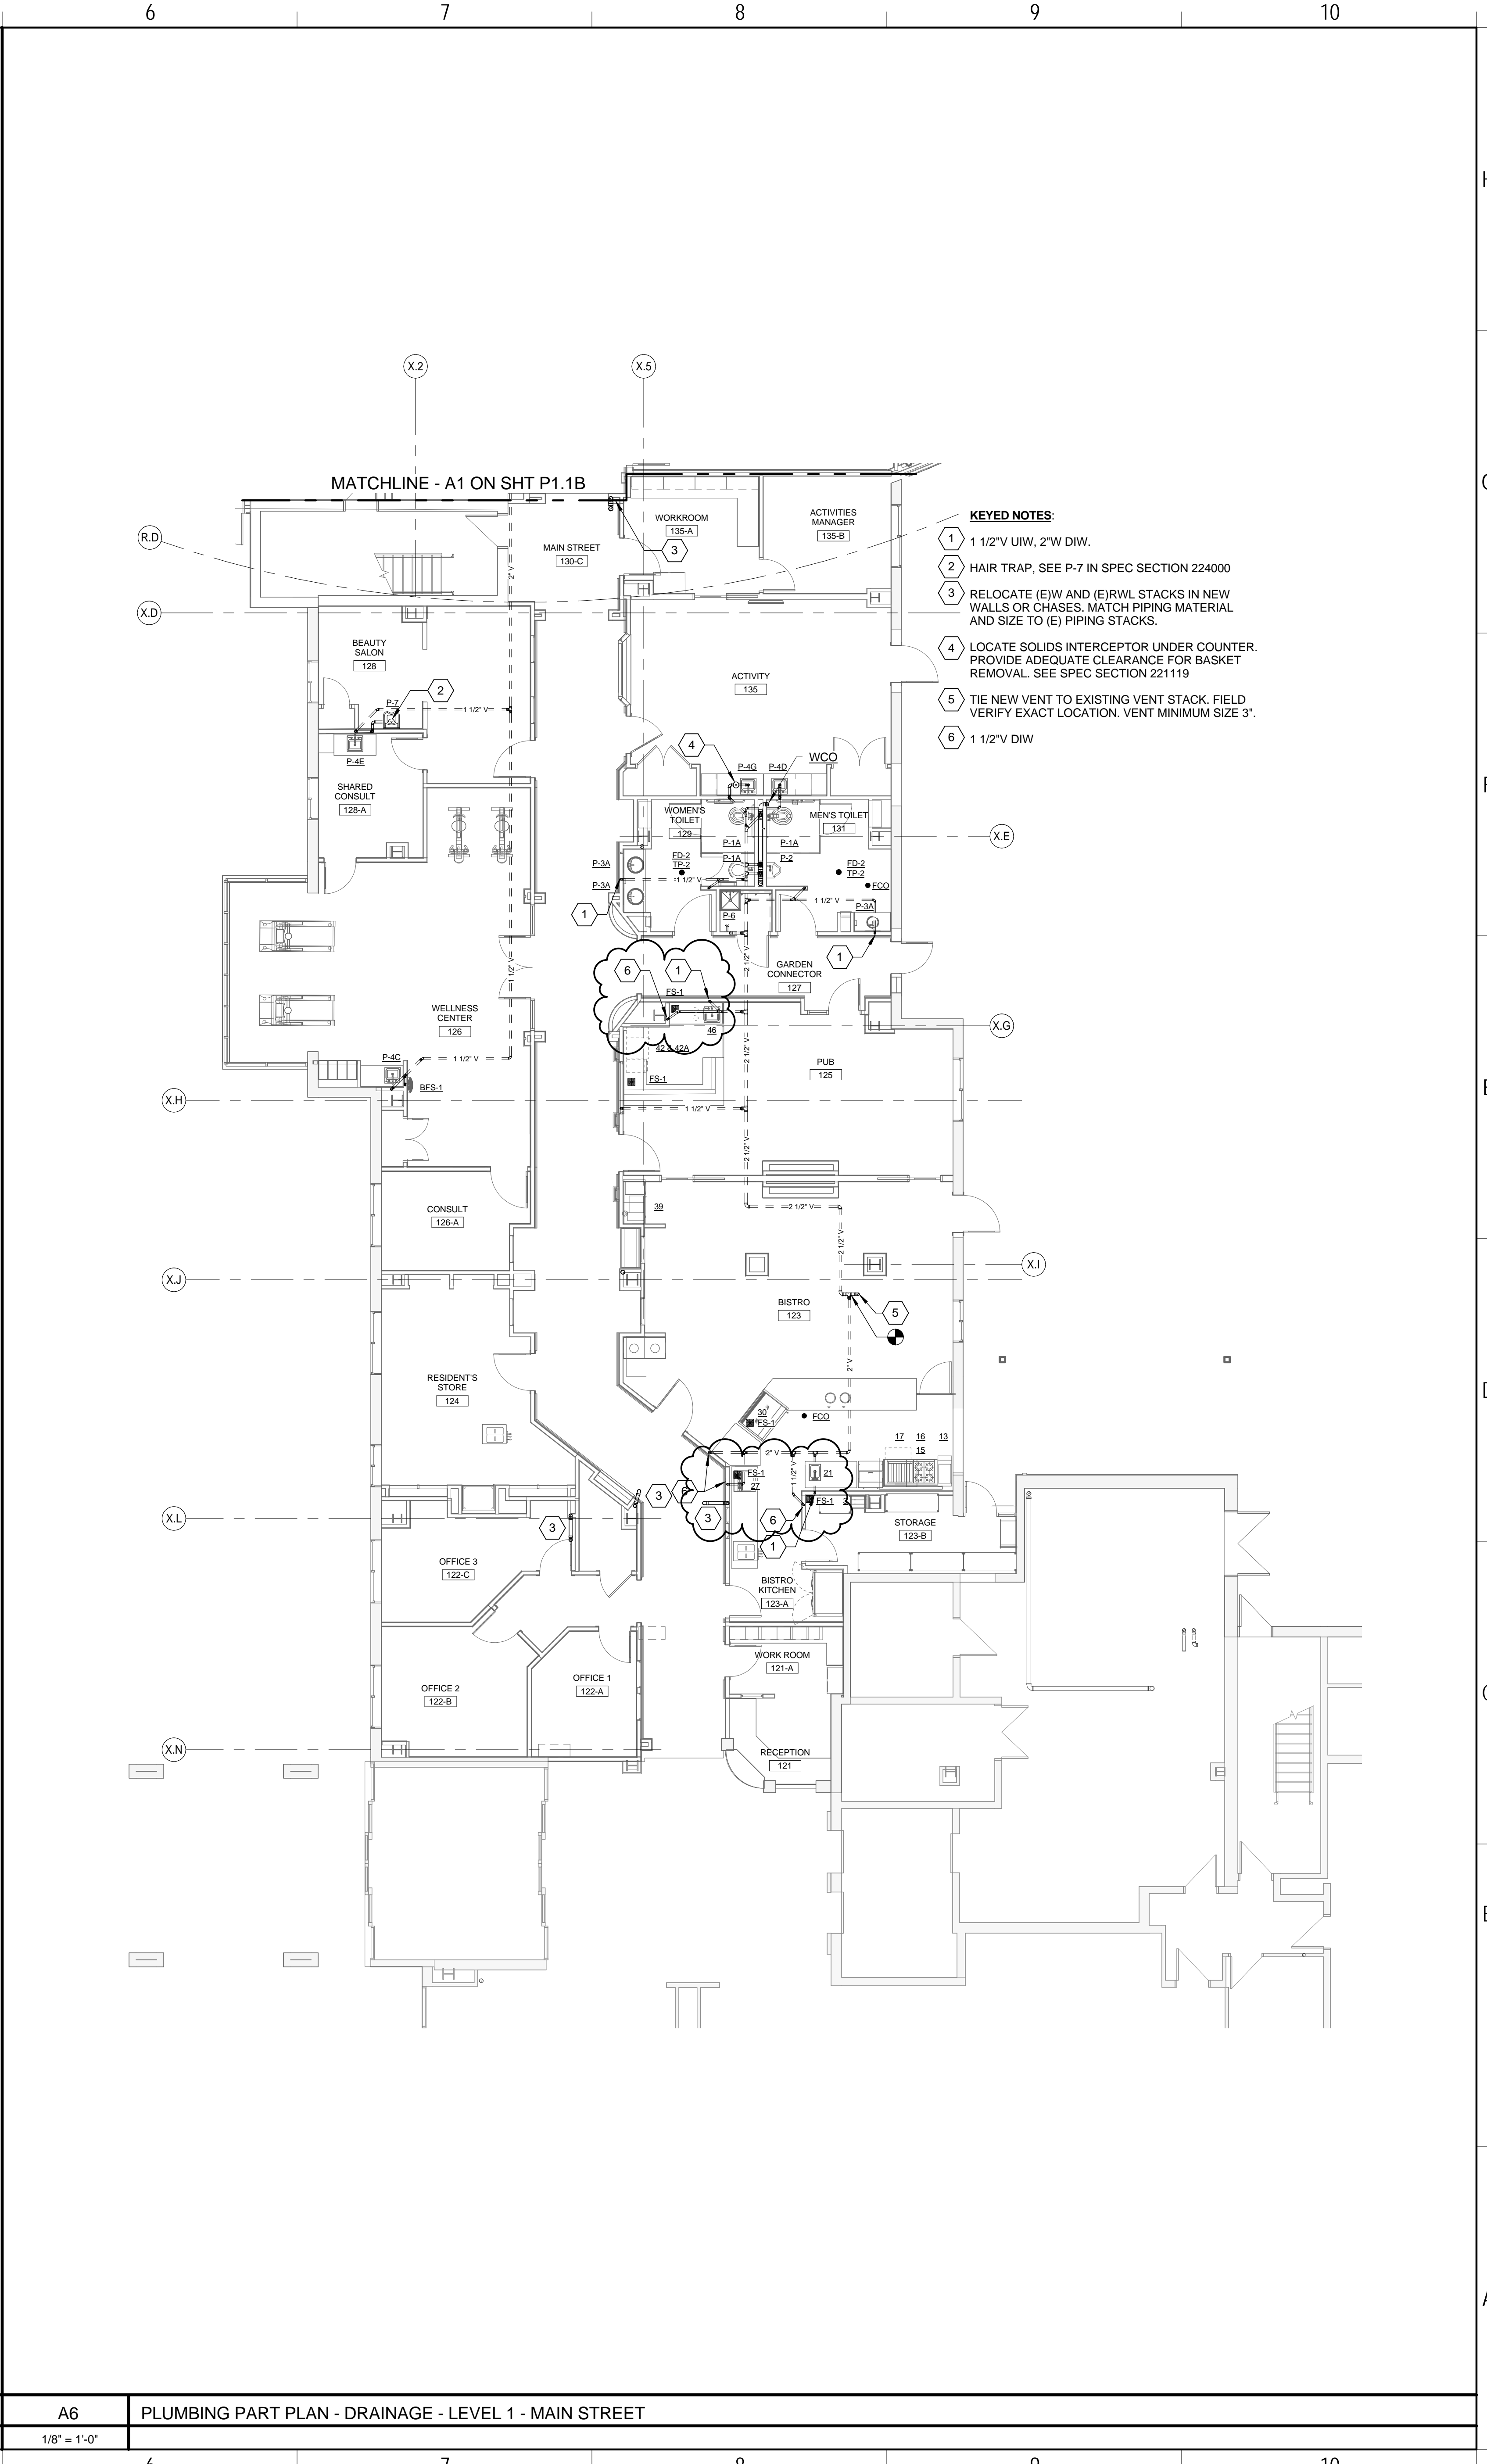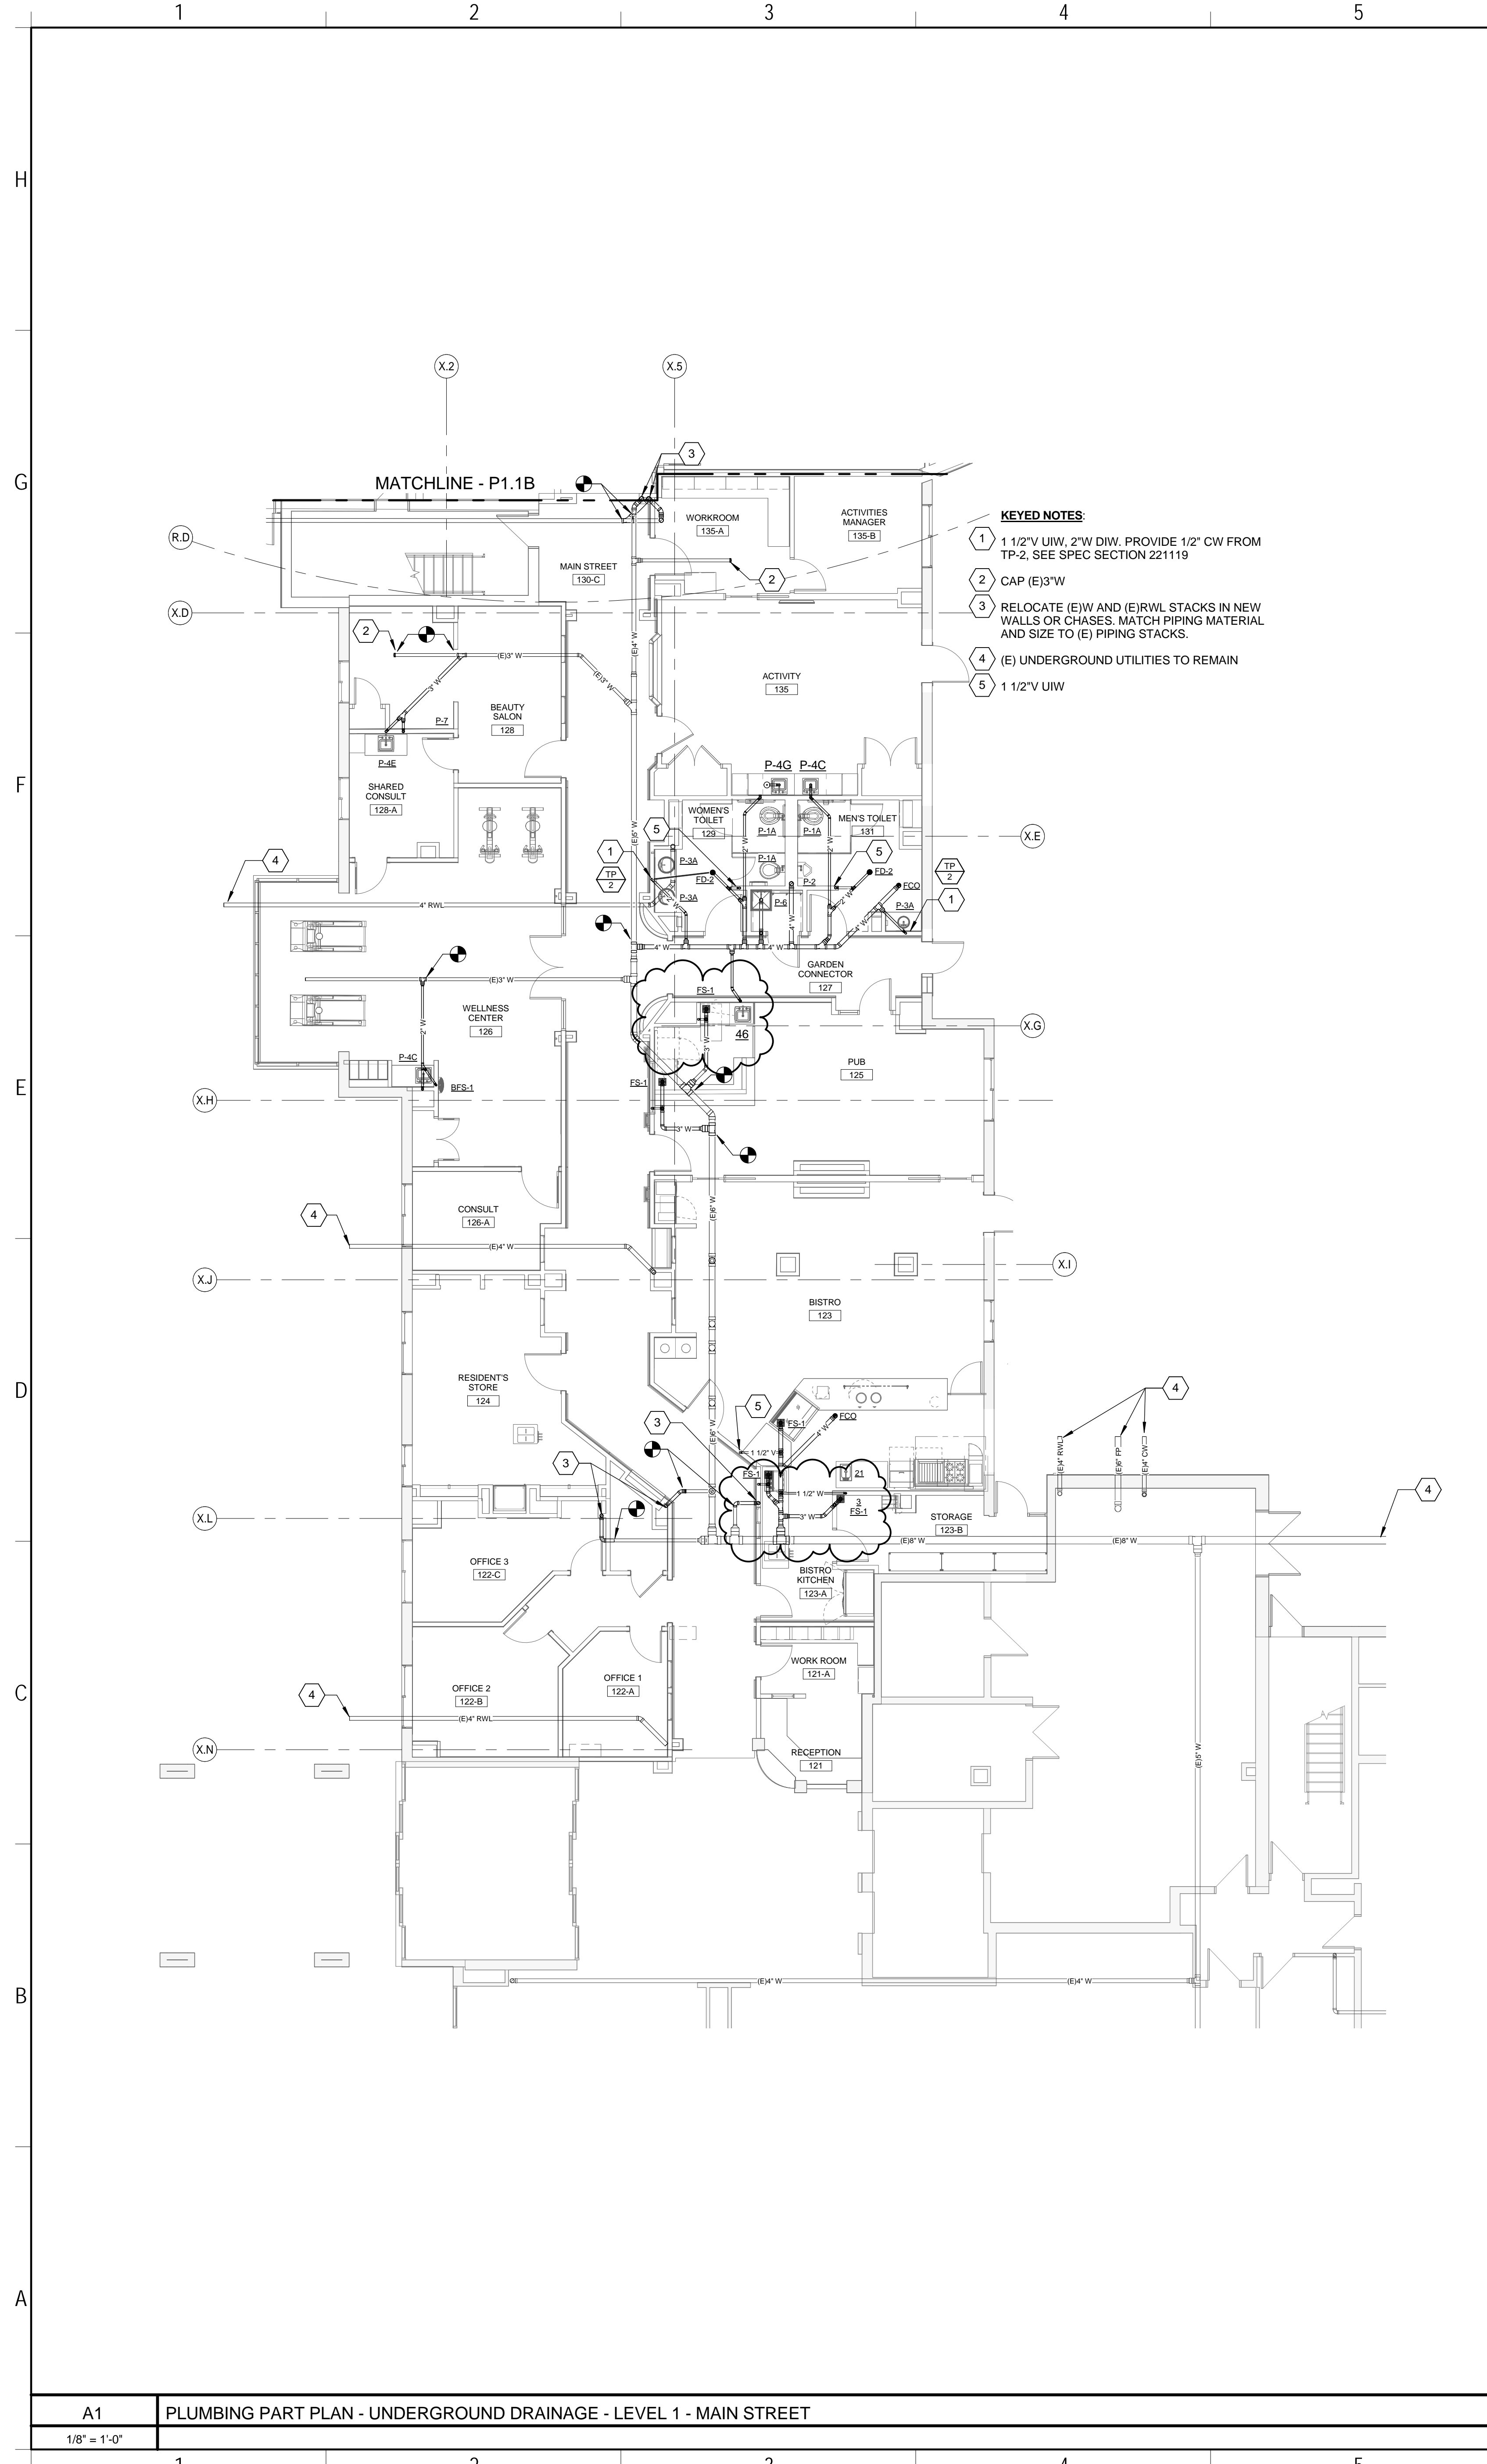

06/20/2015 9:01:37 AM N:\Projects\2015\1011\1018 - Park Danforth\100 Drawing Files - REVIT\2015\1011\018.rvt

A1	PLUMBING PART PLAN - UNDERGROUND DRAINAGE - LEVEL 1 - MAIN STREET	A6	PLUMBING PART PLAN - DRAINAGE - LEVEL 1 - MAIN STREET
1/8" = 1'-0"		1/8" = 1'-0"	