

160 Veranda Street
 Portland, Maine 04103
 T: 207.221.2240
 F: 207.221.2246
 Web: www.allied-eng.com




Graphic Scale: 1" = 10' 0" 1"


The Park Danforth

777 Stevens Ave, Portland, ME, 04103


NO.	DESCRIPTION	DATE
1	Addendum No 2	2015-06-25

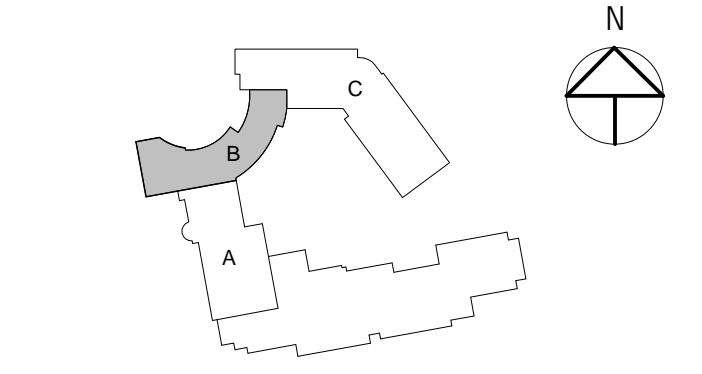

CONTENT: PLUMBING - DRAINAGE LEVEL 1 - AUDITORIUM & CONNECTOR	
DRAWN BY:	SGH
PROJECT NO.:	
DATE:	06/05/2015
REVISED:	
SCALE:	AS NOTED
P1.1B	
Project Phase 100% CONSTRUCTION DOCUMENTS	
COPYRIGHT © 2014 BY LAVALLEE BRENSINGER PROFESSIONAL ASSOCIATION. ALL RIGHTS RESERVED. NO REPRODUCTION WITHOUT PERMISSION.	

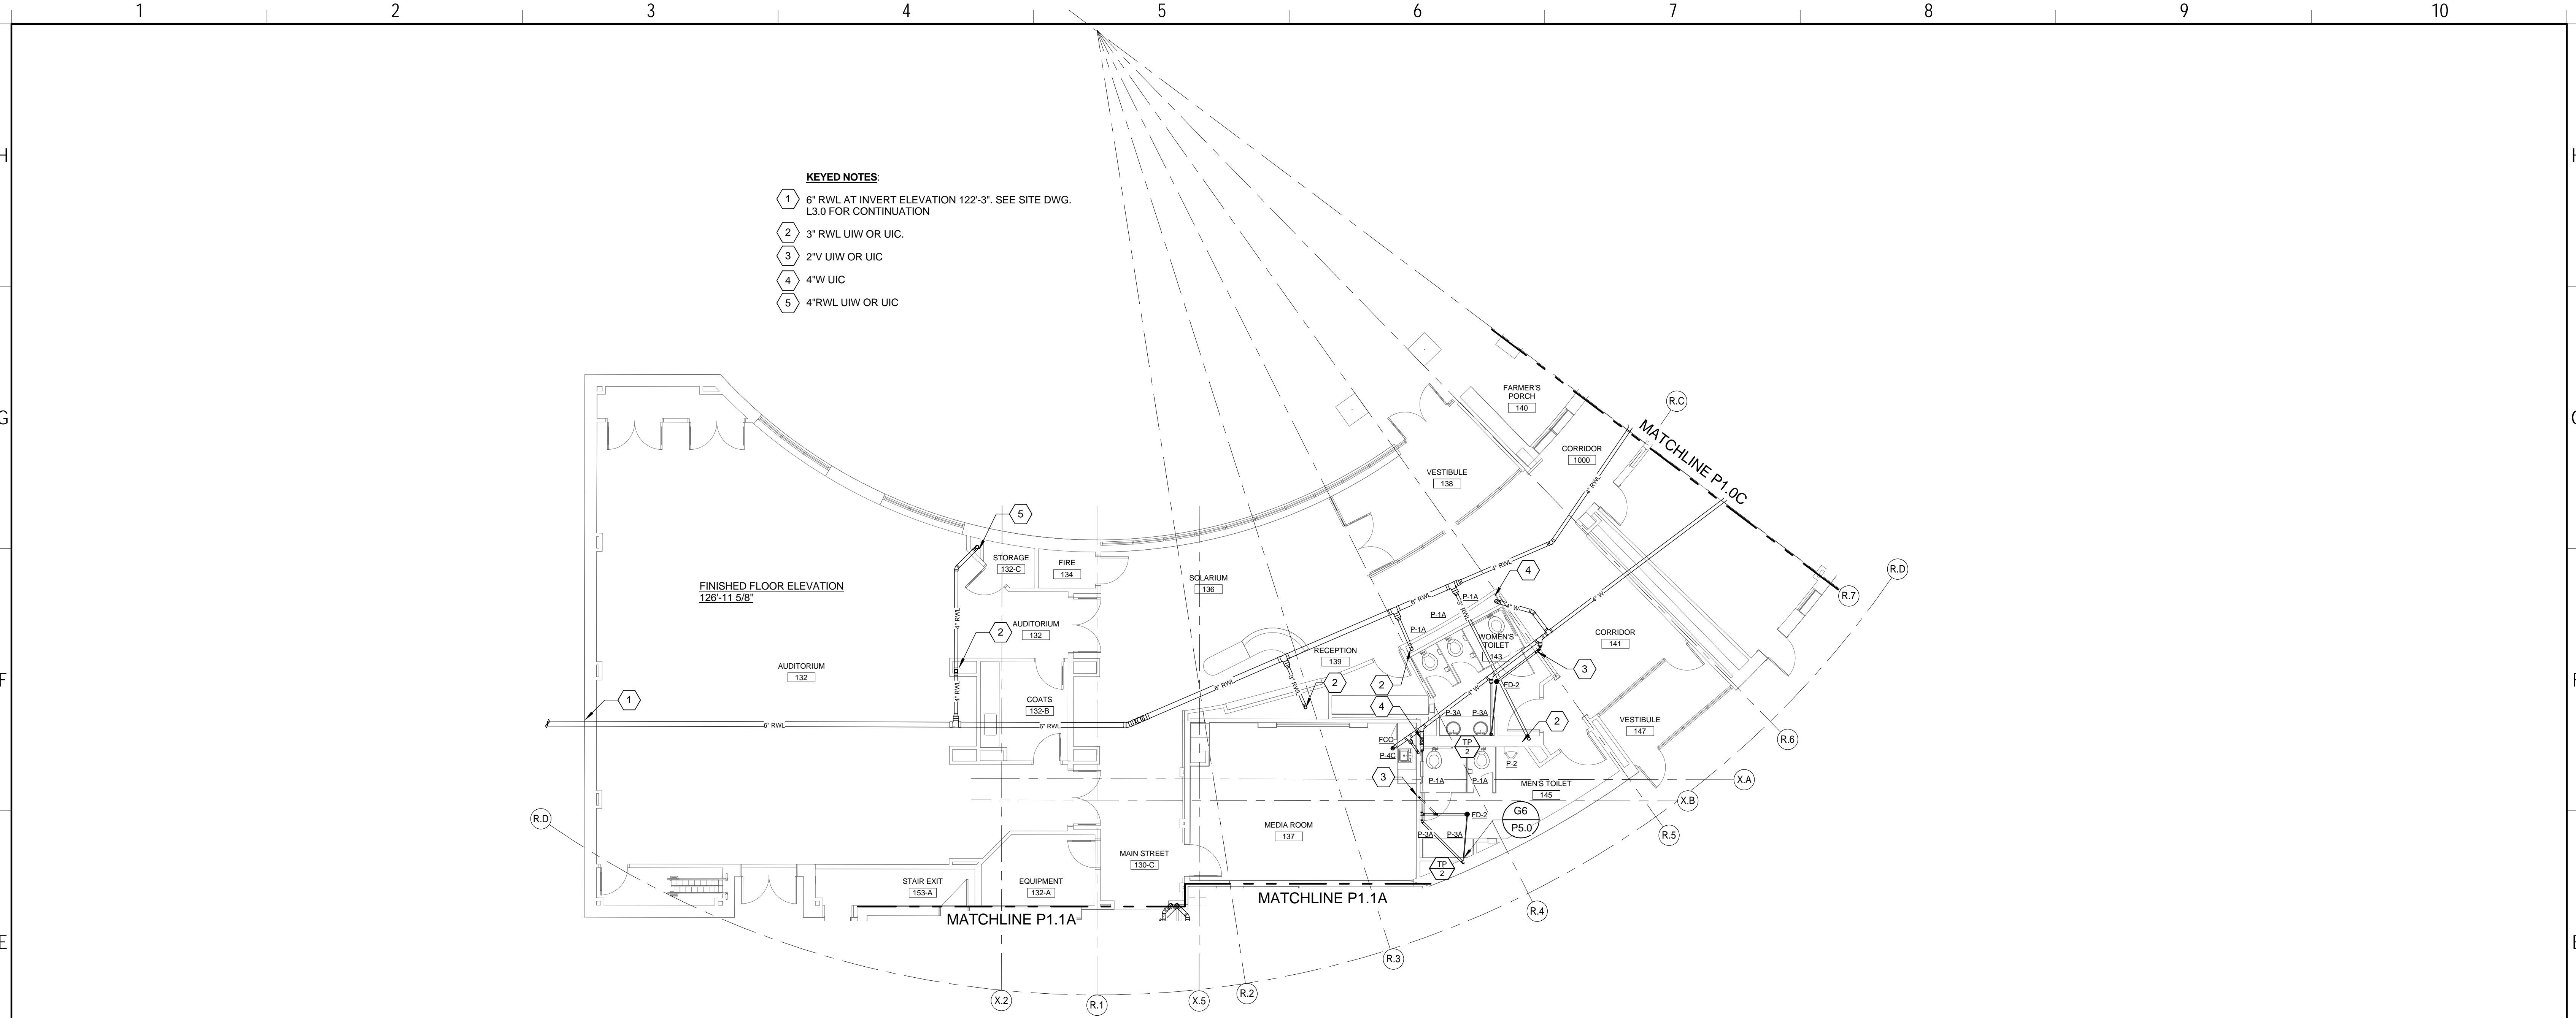

E1 PLUMBING PART PLAN - UNDERGROUND DRAINAGE - LEVEL 1 - AUDITORIUM & CONNECTOR
 1/8" = 1'-0"

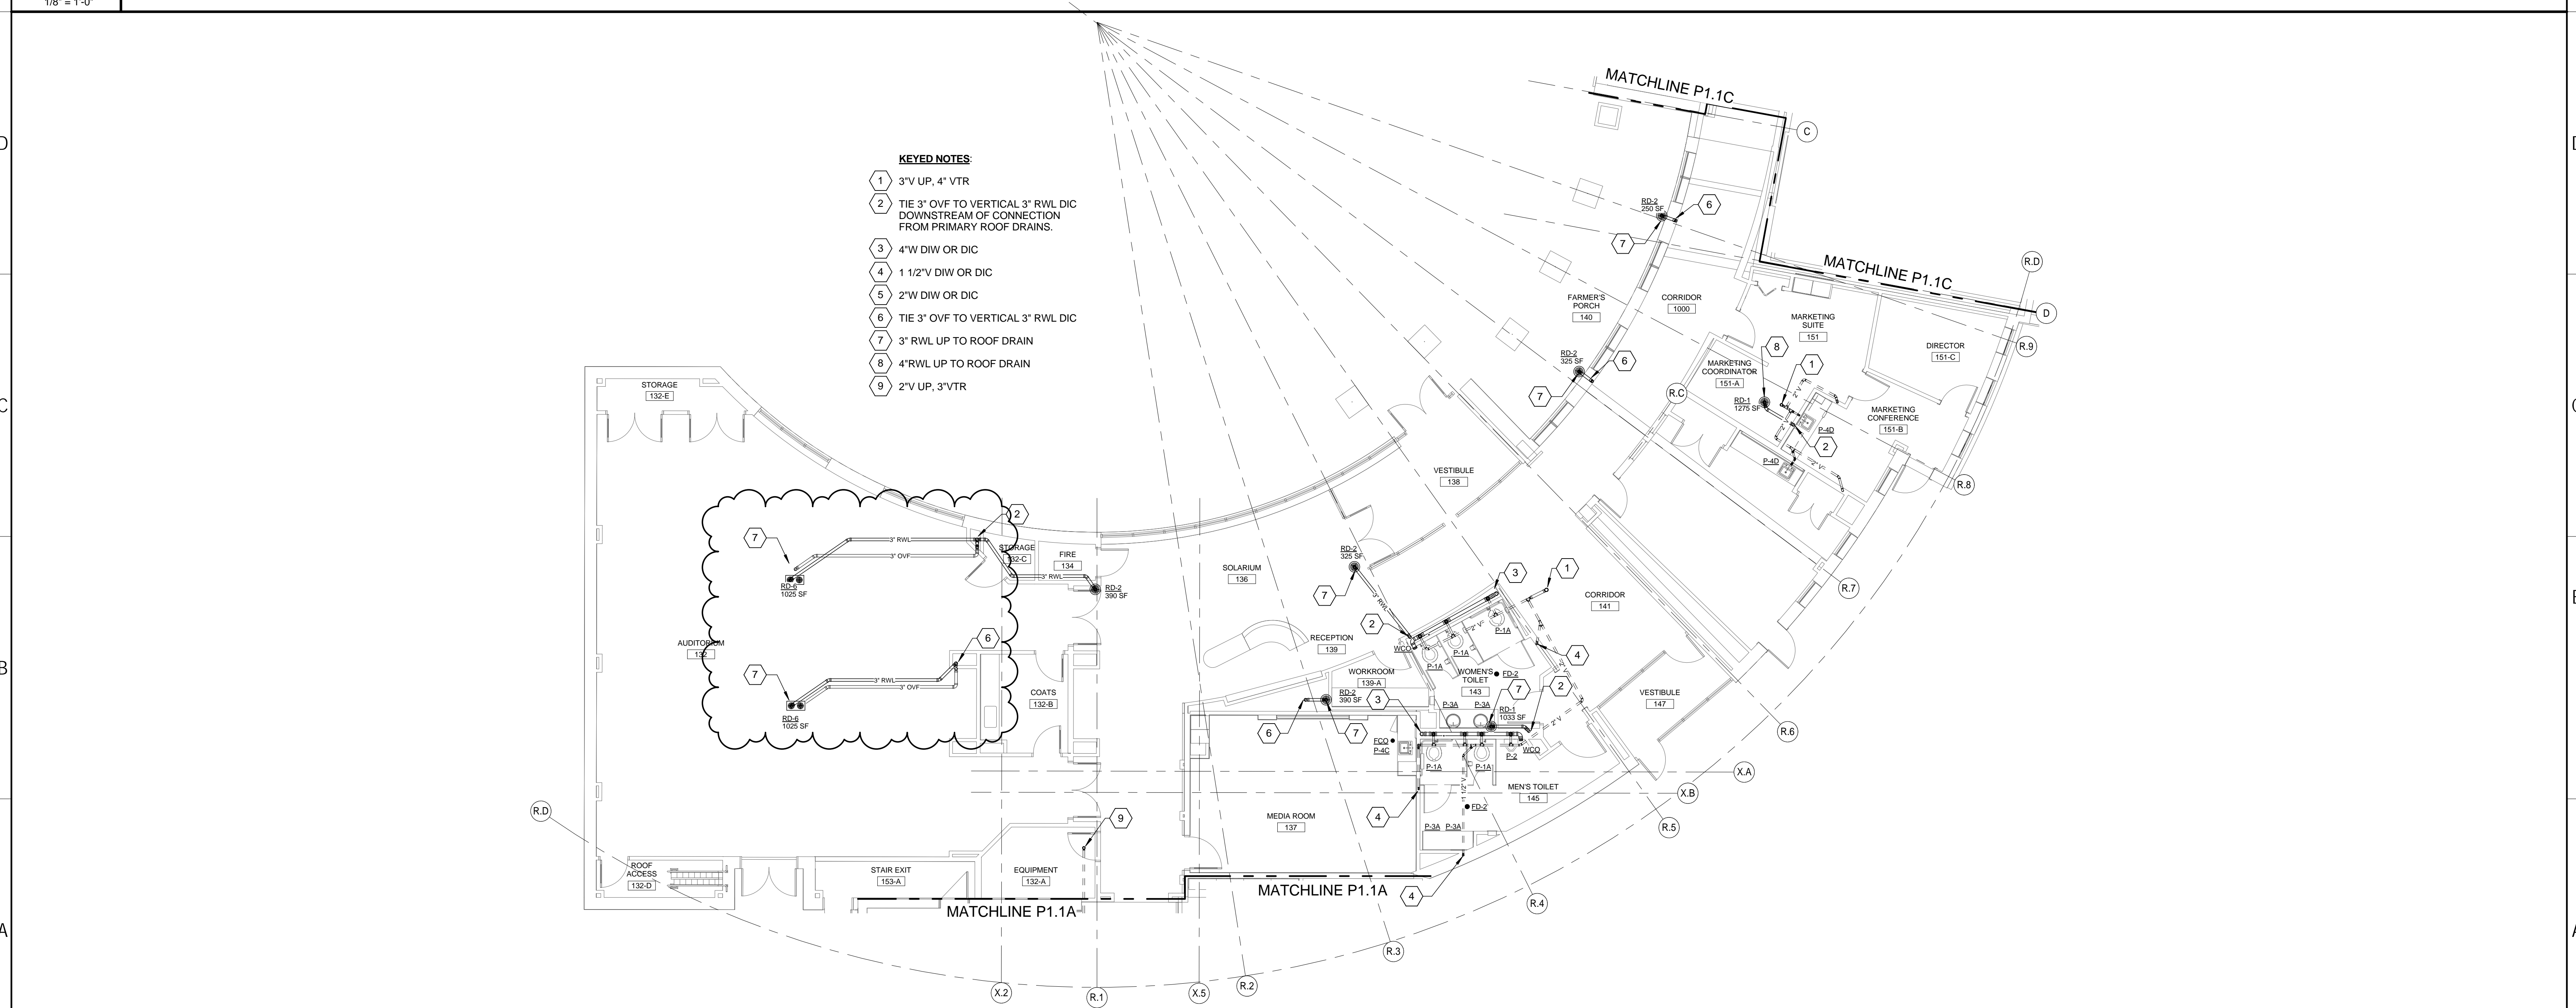

A1 PLUMBING PART PLAN - DRAINAGE - LEVEL 1 - AUDITORIUM & CONNECTOR
 1/8" = 1'-0"

06/20/2015 9:46:37 AM N:\Projects\2015\141018 - Park Danforth\DWG\Drawings\Files - REVIT\2015\141018.rvt