


160 Veranda Street
 Portland, Maine 04103
 T: 207.221.2240
 F: 207.221.2246
 Web: www.allied-eng.com

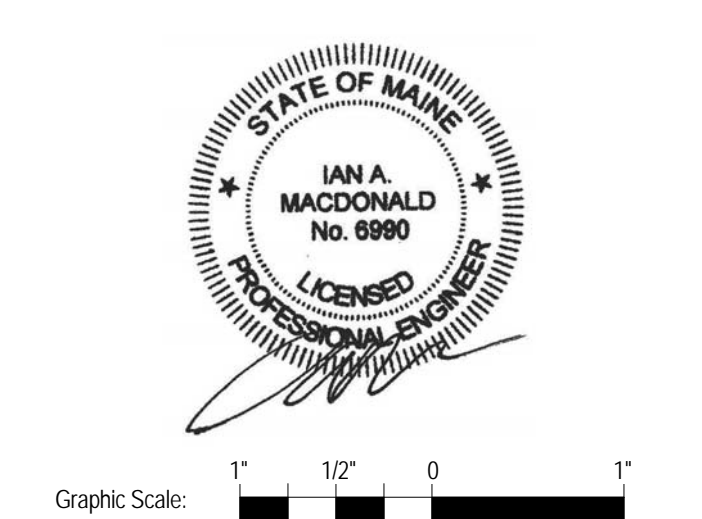


Graphic Scale: 1" = 10' 0"


The Park Danforth

777 Stevens Ave, Portland, ME, 04103


NO.	DESCRIPTION	DATE
1	Addendum No.2	2015-06-25

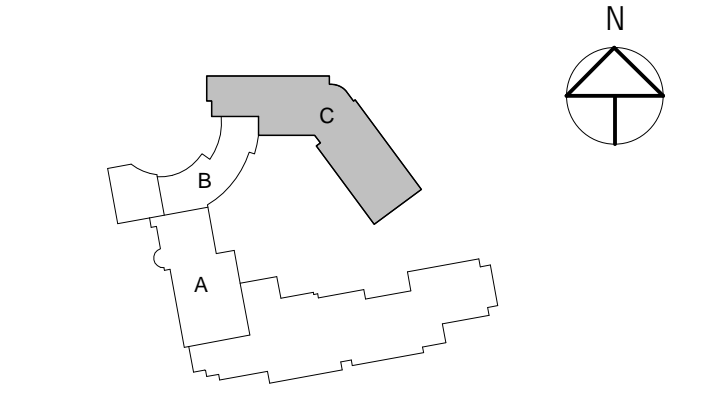

CONTENT: PLUMBING - DRAINAGE LEVEL 1 - NEW BUILDING	
DRAWN BY:	SGH
PROJECT NO.:	-
DATE:	06/05/2015
REVISED:	-
SCALE:	AS NOTED
P1.1C	
Project Phase 100% CONSTRUCTION DOCUMENTS	
<small>COPYRIGHT © 2014 BY LAVALLEE BRENSINGER PROFESSIONAL ASSOCIATION. ALL RIGHTS RESERVED. NO REPRODUCTION WITHOUT PERMISSION.</small>	

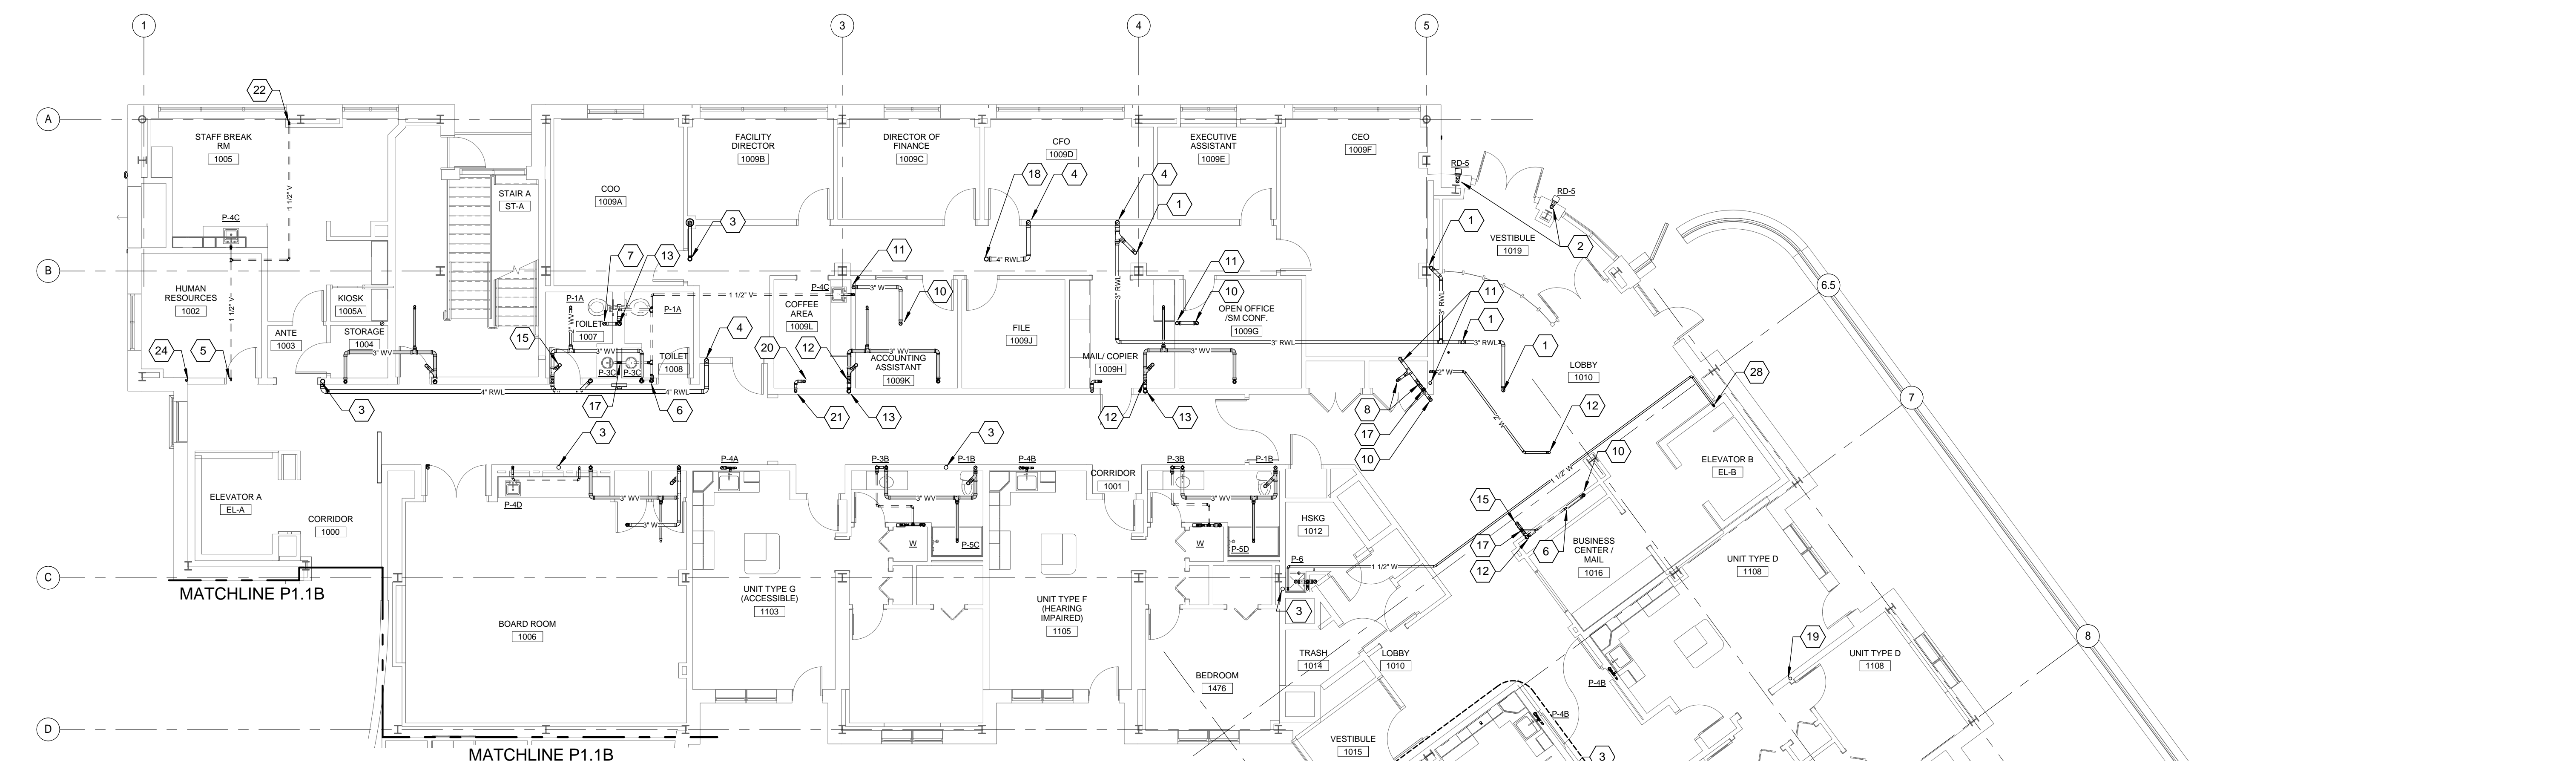

- KEYED NOTES:**
- 1 3" RWL UIW OR UIC.
 - 2 3" RWL DIW OR DIC
 - 3 4" RWL UIW & DIW
 - 4 4" RWL DIW OR DIC
 - 5 1 1/2" V UIW OR UIC.
 - 6 2" V UIW OR UIC
 - 7 3" V UIW OR UIC
 - 8 2" W UIW OR UIC
 - 9 2" W DIW OR DIC
 - 10 3" W UIW OR UIC
 - 11 3" W DIW OR DIC
 - 12 4" W UIW OR UIC
 - 13 4" W DIW OR DIC
 - 14 2" W UP
 - 15 3" W UP
 - 16 2" W & 1 1/2" V
 - 17 1 1/2" V DIW, 1 1/2" W DN
 - 18 4" RWL UIW OR UIC
 - 19 3" RWL UIW & DIW
 - 20 3" W UIW
 - 21 3" W DN
 - 22 1 1/2" V DIW
 - 23 FOR TYPICAL APARTMENT SANITARY WASTE RISER DIAGRAM, SEE A1, THIS SHEET.
 - 24 2" W UIW AND DIW
 - 25 3" W W UIW TO LAVATORY
 - 26 2" W W UP TO SHOWER
 - 27 3" W W UP TO WATER CLOSET
 - 28 1 1/2" PUMP DISCHARGE FROM SP-1 TO MOP RECEPTOR. SEE A8 ON SHT P5.0
 - 29 RUN 1 1/2" W AT THE REAR OF CABINET TO STACK IN WALL.

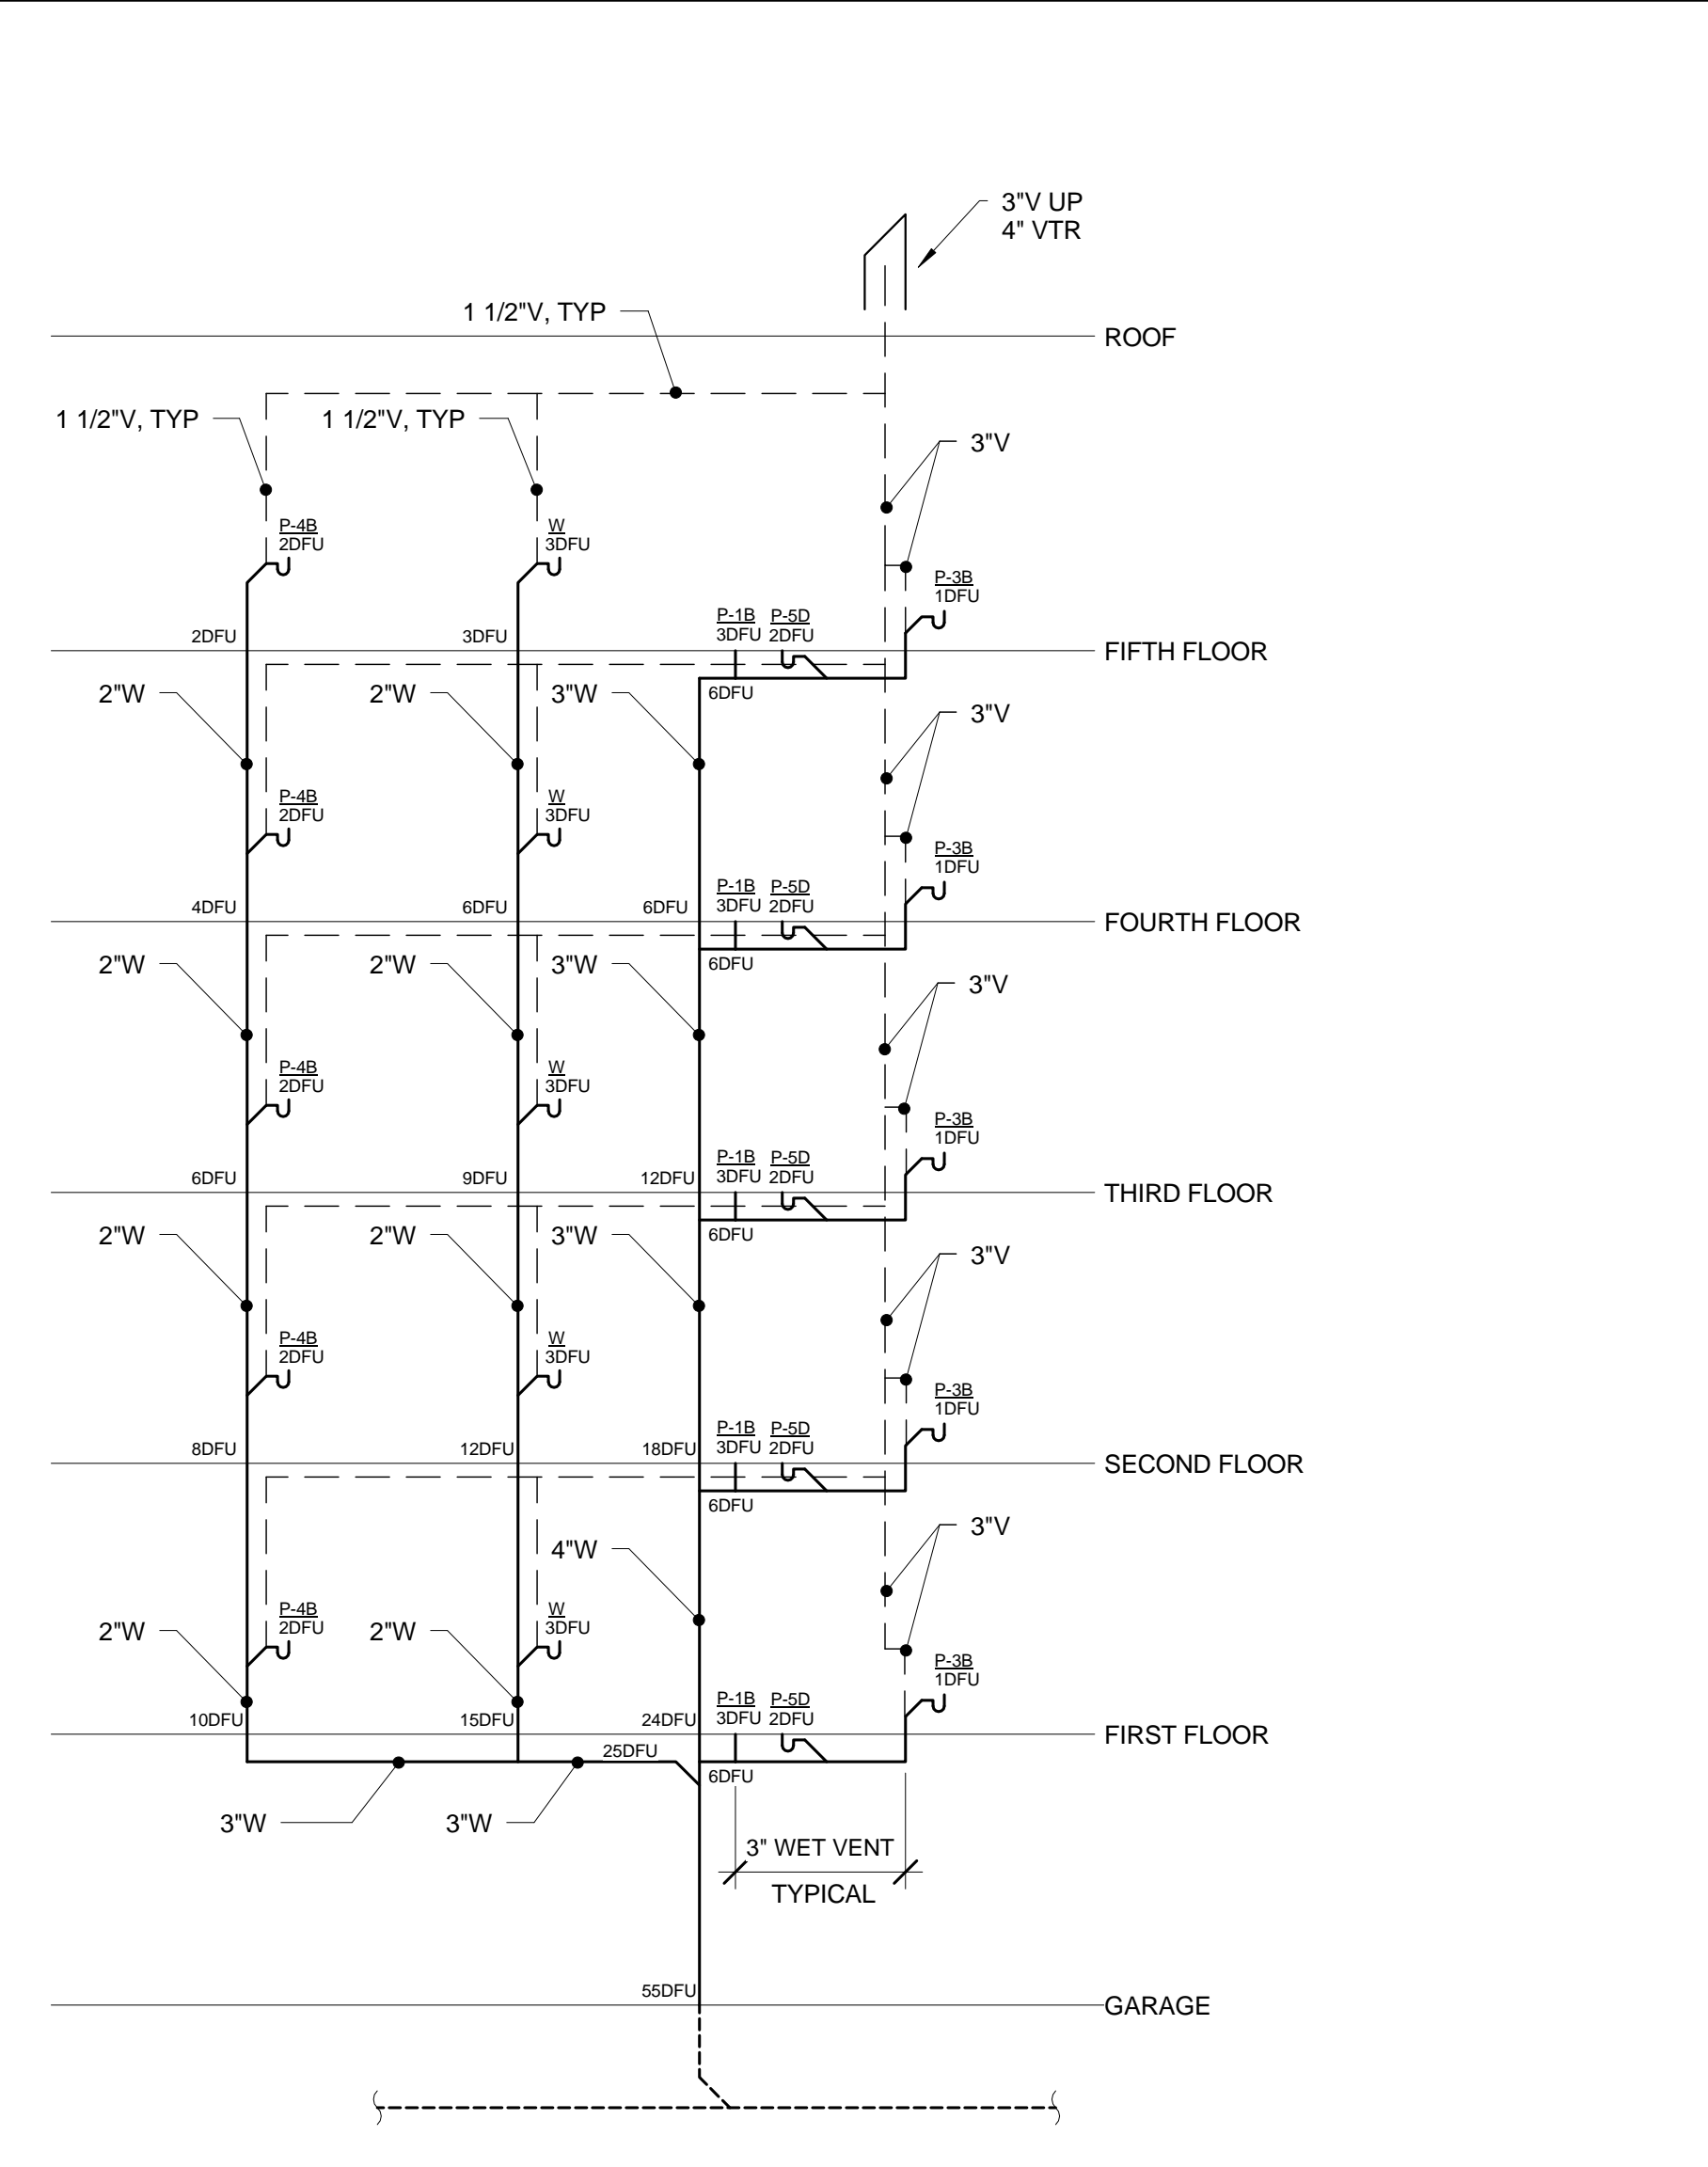

06/20/2015 9:06:03 AM N:\Projects\2015\11\1018 - Park Danforth\1018 - Park Danforth\1018.dwg - REVIT 2015\1018.rvt