


160 Veranda Street
 Portland, Maine 04103
 T: 207.221.2240
 F: 207.221.2246
 Web: www.allied-eng.com

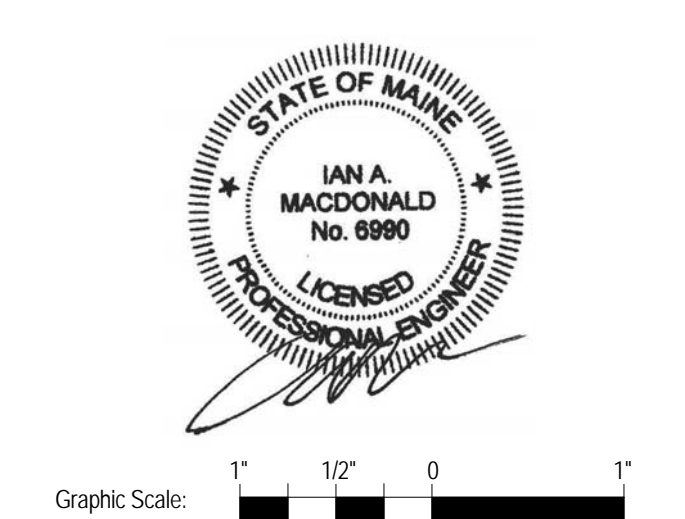


Graphic Scale: 1" = 10' 0"

The Park Danforth

777 Stevens Ave, Portland, ME, 04103

NO.	DESCRIPTION	DATE
1	Addendum No. 2	2015-06-25

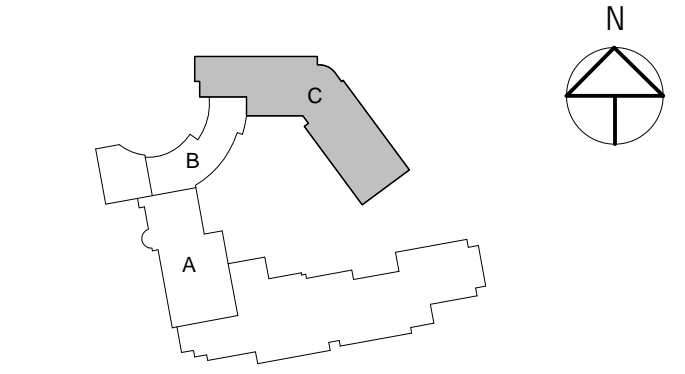

CONTENT: PLUMBING - DRAINAGE LEVEL 2 - NEW BUILDING	
DRAWN BY:	SGH
PROJECT NO.:	-
DATE:	06/05/2015
REVISED:	-
SCALE:	AS NOTED
P1.2C	
Project Phase 100% CONSTRUCTION DOCUMENTS	
<small>COPYRIGHT © 2014 BY LAVALLEE BRENSINGER PROFESSIONAL ASSOCIATION. ALL RIGHTS RESERVED. NO REPRODUCTION WITHOUT PERMISSION.</small>	



- KEYED NOTES:**
- 1 3" RWL UIW & DIW OR UIC & DIC
 - 2 3" RWL UP TO RD-4
 - 3 3" RWL UIW & DIW
 - 4 2"W UP TO FLOOR DRAIN
 - 5 1 1/2"V UIW & DIW
 - 6 2"V UIW & DIW
 - 7 3"V UIW & DIW
 - 8 2"W UIW & DIW
 - 9 3"W UIW & DIW
 - 10 3"W UIW OR UIC
 - 11 3"W DIW OR DIC
 - 12 4"W UIW OR UIC
 - 13 4"W DIW OR DIC
 - 14 2"W UP
 - 15 3"W UP
 - 16 2"W & 1 1/2"V
 - 17 1 1/2"V DIW
 - 18 3"WV UP TO LAVATORY
 - 19 2"WV UP TO SHOWER
 - 20 3" WV UP TO WATER CLOSET
 - 21 FOR TYPICAL APARTMENT SANITARY WASTE RISER DIAGRAM, SEE A1 ON SHT P1.1C
 - 22 2"V DIW
 - 23 ROUTE 2"W IN REAR OF CABINET DOWN TO STACK IN WALL

06/05/2015 9:07:54 AM N:\Projects\2015\1011\1018 - Park Danforth\1018.dwg - REVIT 2015\1018.rvt