


160 Veranda Street  
 Portland, Maine 04103  
 T: 207.221.2240  
 F: 207.221.2246  
 Web: www.allied-eng.com

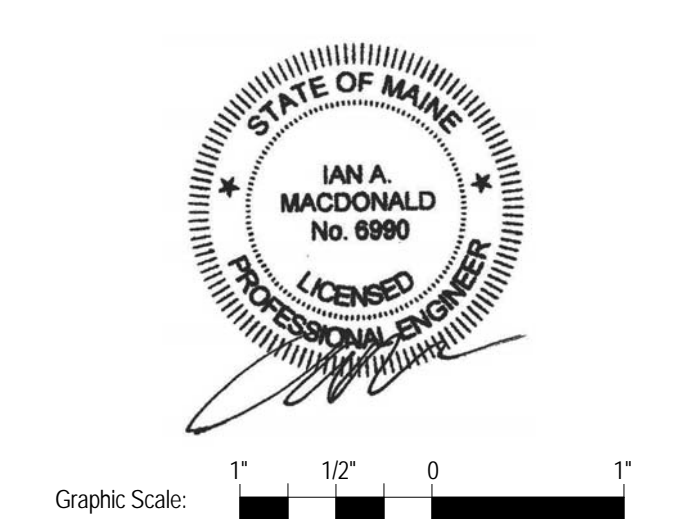


Graphic Scale: 1" = 10' 0"


The Park Danforth

777 Stevens Ave, Portland, ME, 04103

NO.	DESCRIPTION	DATE
1	Addendum No 2	2015-06-25

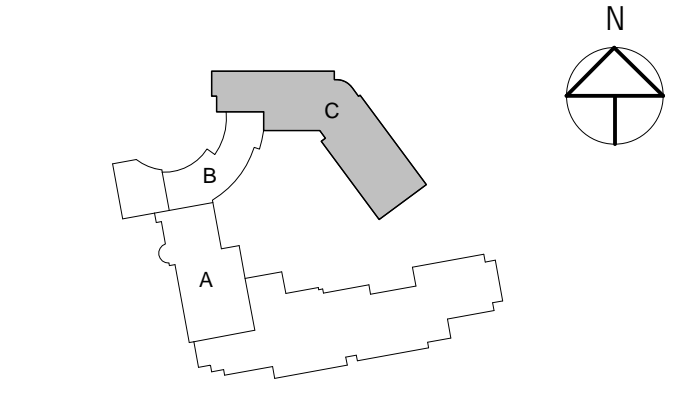

CONTENT: PLUMBING - DRAINAGE LEVEL 3 - NEW BUILDING	
DRAWN BY:	SGH
PROJECT NO.:	-
DATE:	06/05/2015
REVISED:	-
SCALE:	AS NOTED
<b>P1.3C</b>	
Project Phase 100% CONSTRUCTION DOCUMENTS	
<small>COPYRIGHT © 2014 BY LAVALLEE BRENSINGER PROFESSIONAL ASSOCIATION. ALL RIGHTS RESERVED. NO REPRODUCTION WITHOUT PERMISSION.</small>	

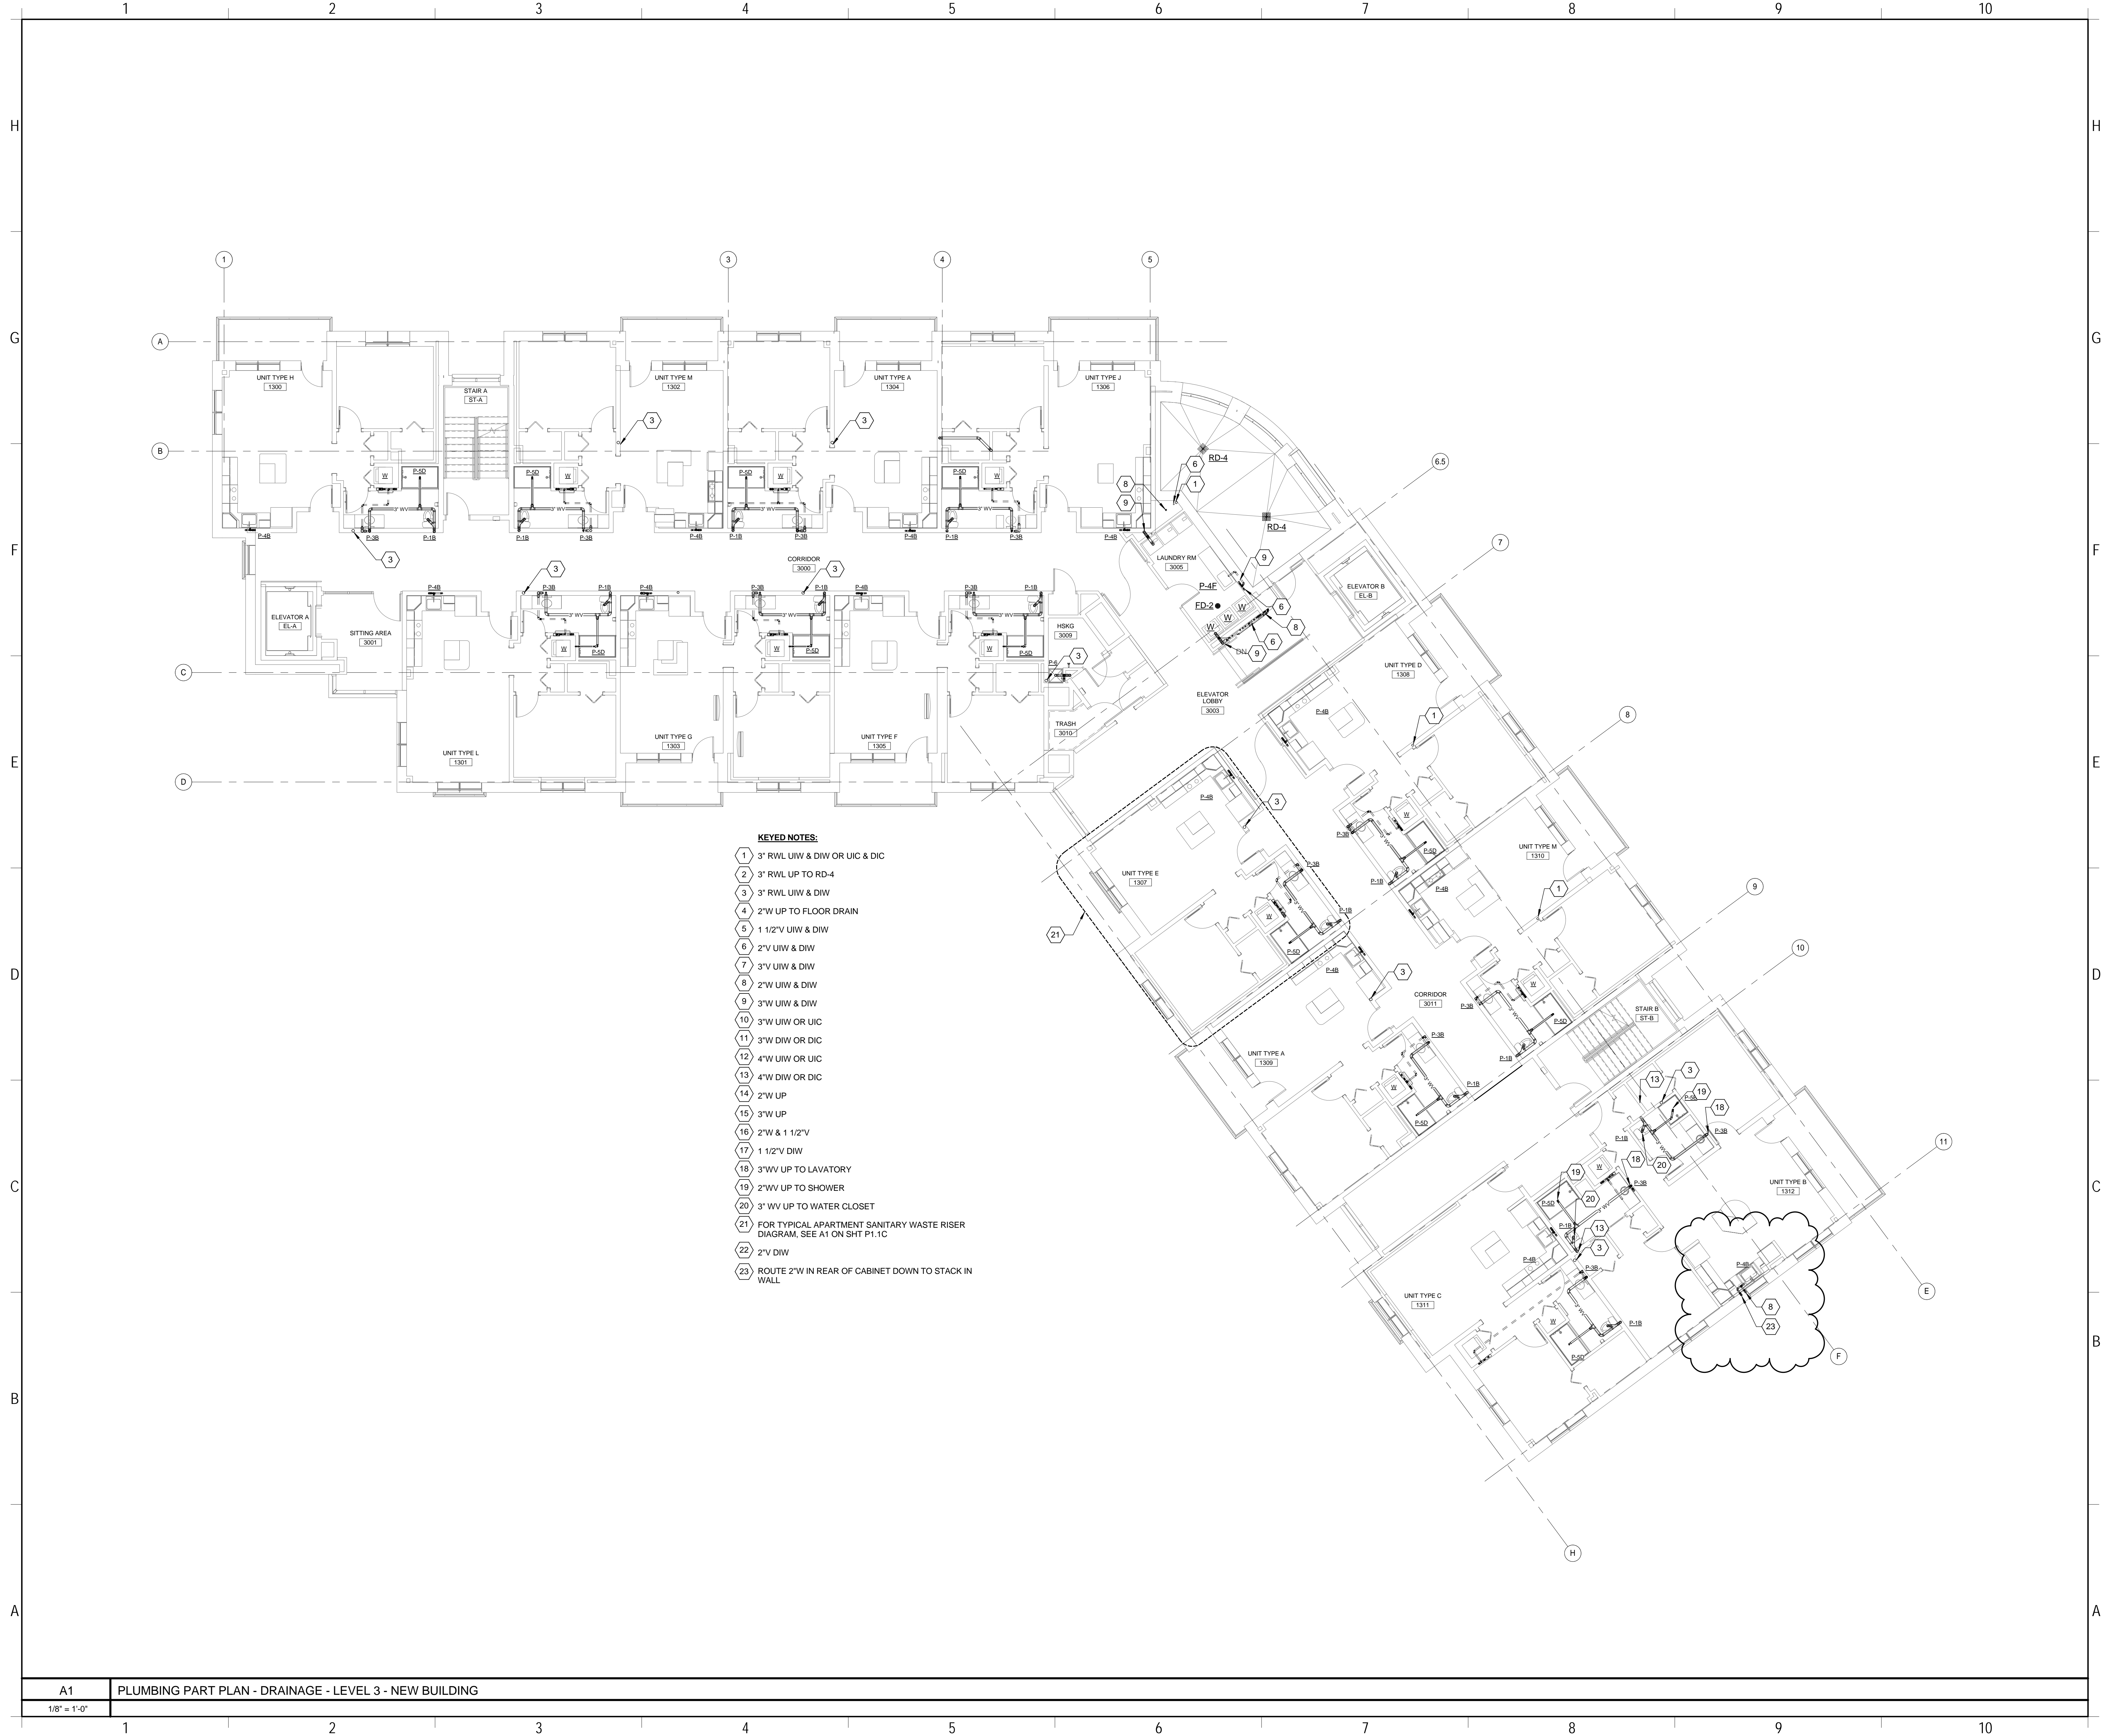

- KEYED NOTES:**
- 1 3" RWL UIW & DIW OR UIC & DIC
  - 2 3" RWL UP TO RD-4
  - 3 3" RWL UIW & DIW
  - 4 2"W UP TO FLOOR DRAIN
  - 5 1 1/2" UIW & DIW
  - 6 2"V UIW & DIW
  - 7 3"V UIW & DIW
  - 8 2"W UIW & DIW
  - 9 3"V UIW & DIW
  - 10 3"W UIW OR UIC
  - 11 3"W DIW OR DIC
  - 12 4"W UIW OR UIC
  - 13 4"W DIW OR DIC
  - 14 2"W UP
  - 15 3"W UP
  - 16 2"W & 1 1/2"V
  - 17 1 1/2"V DIW
  - 18 3"VV UP TO LAVATORY
  - 19 2"VV UP TO SHOWER
  - 20 3" WW UP TO WATER CLOSET
  - 21 FOR TYPICAL APARTMENT SANITARY WASTE RISER DIAGRAM, SEE A1 ON SHT P1-1C
  - 22 2"V DIW
  - 23 ROUTE 2"W IN REAR OF CABINET DOWN TO STACK IN WALL

06/20/2015 9:04:44 AM N:\Projects\2015\141018 - Park Danforth\00 Drawing Files - REVIT\2015\141018.rvt

**A1 PLUMBING PART PLAN - DRAINAGE - LEVEL 3 - NEW BUILDING**

1/8" = 1'-0"