

160 Veranda Street
 Portland, Maine 04103
 T: 207.221.2240
 F: 207.221.2246
 Web: www.allied-eng.com




Graphic Scale: 1" = 10' 0" 1"


The Park Danforth

777 Stevens Ave, Portland, ME, 04103

NO.	DESCRIPTION	DATE
1	Addendum No 2	2015-06-25

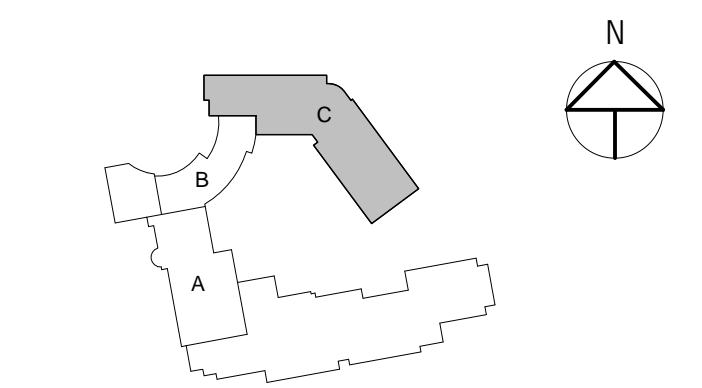

CONTENT: PLUMBING - DRAINAGE LEVEL 4 - NEW BUILDING	
DRAWN BY:	SGH
PROJECT NO.:	-
DATE:	06/05/2015
REVISED:	-
SCALE:	AS NOTED
P1.4C	
Project Phase 100% CONSTRUCTION DOCUMENTS	
COPYRIGHT © 2014 BY LAVALLEE BRENSINGER PROFESSIONAL ASSOCIATION. ALL RIGHTS RESERVED. NO REPRODUCTION WITHOUT PERMISSION.	

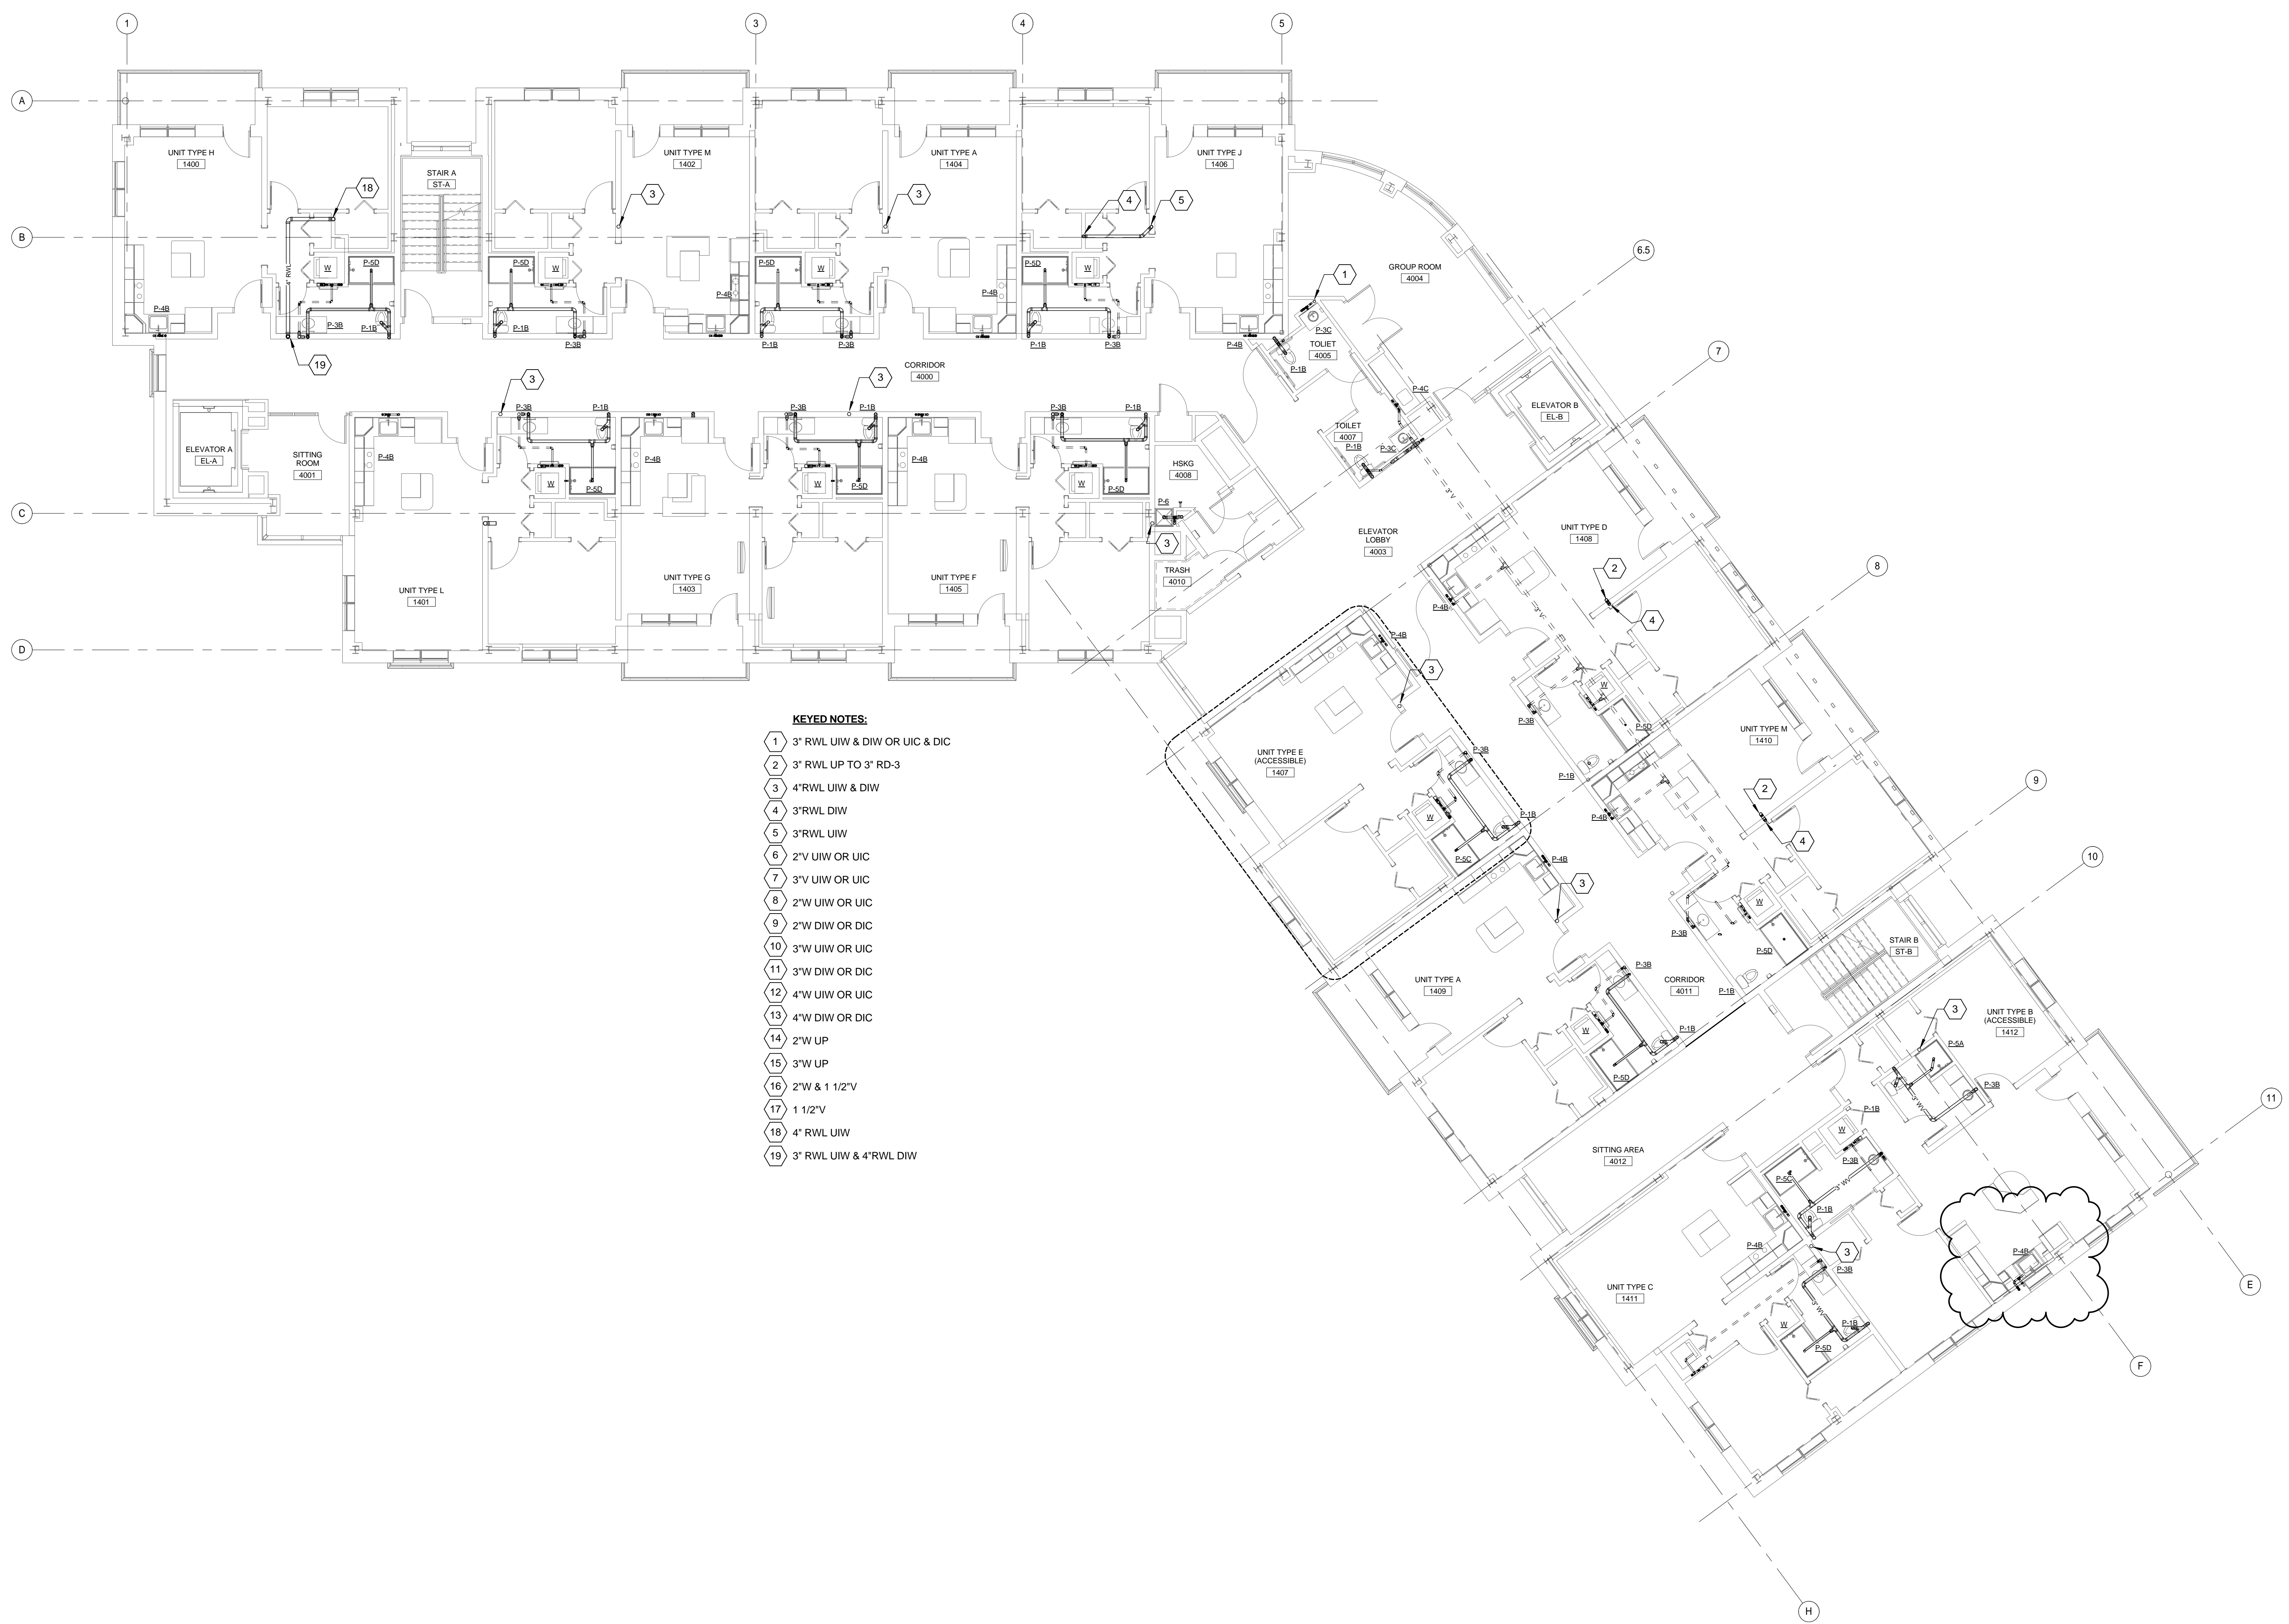

- KEYED NOTES:**
- 1 3" RWL UIW & DIW OR UIC & DIC
 - 2 3" RWL UP TO 3" RD-3
 - 3 4" RWL UIW & DIW
 - 4 3" RWL DIW
 - 5 3" RWL UIW
 - 6 2" V UIW OR UIC
 - 7 3" V UIW OR UIC
 - 8 2" W UIW OR UIC
 - 9 2" W DIW OR DIC
 - 10 3" W UIW OR UIC
 - 11 3" W DIW OR DIC
 - 12 4" W UIW OR UIC
 - 13 4" W DIW OR DIC
 - 14 2" W UP
 - 15 3" W UP
 - 16 2" W & 1 1/2" V
 - 17 1 1/2" V
 - 18 4" RWL UIW
 - 19 3" RWL UIW & 4" RWL DIW

6/29/2015 9:52:27 AM N:\Projects\2015\141018 - Park Danforth\00 Drawing Files - REVIT 2015\141018.rvt