

160 Veranda Street  
 Portland, Maine 04103  
 T: 207.221.2240  
 F: 207.221.2246  
 Web: www.allied-eng.com




Graphic Scale: 1" = 10'-0"


The Park Danforth

777 Stevens Ave, Portland, ME, 04103

NO.	DESCRIPTION	DATE
1	Addendum No. 2	2015-06-25

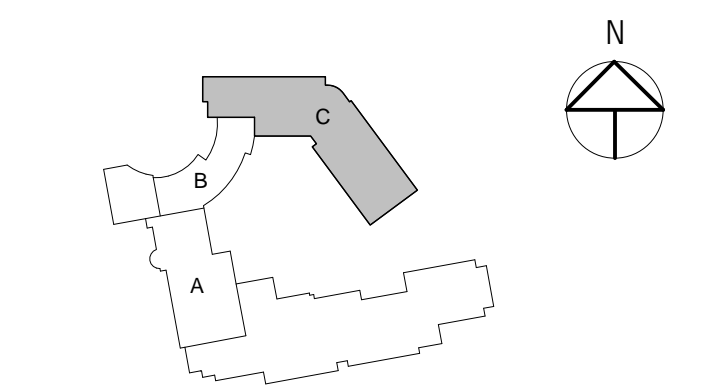

CONTENT: PLUMBING - DRAINAGE LEVEL 5 - NEW BUILDING	
DRAWN BY:	SGH
PROJECT NO.:	-
DATE:	06/05/2015
REVISED:	-
SCALE:	AS NOTED
<b>P1.5C</b>	
Project Phase 100% CONSTRUCTION DOCUMENTS	
COPYRIGHT © 2014 BY LAVALLEE BRENSINGER PROFESSIONAL ASSOCIATION. ALL RIGHTS RESERVED. NO REPRODUCTION WITHOUT PERMISSION.	

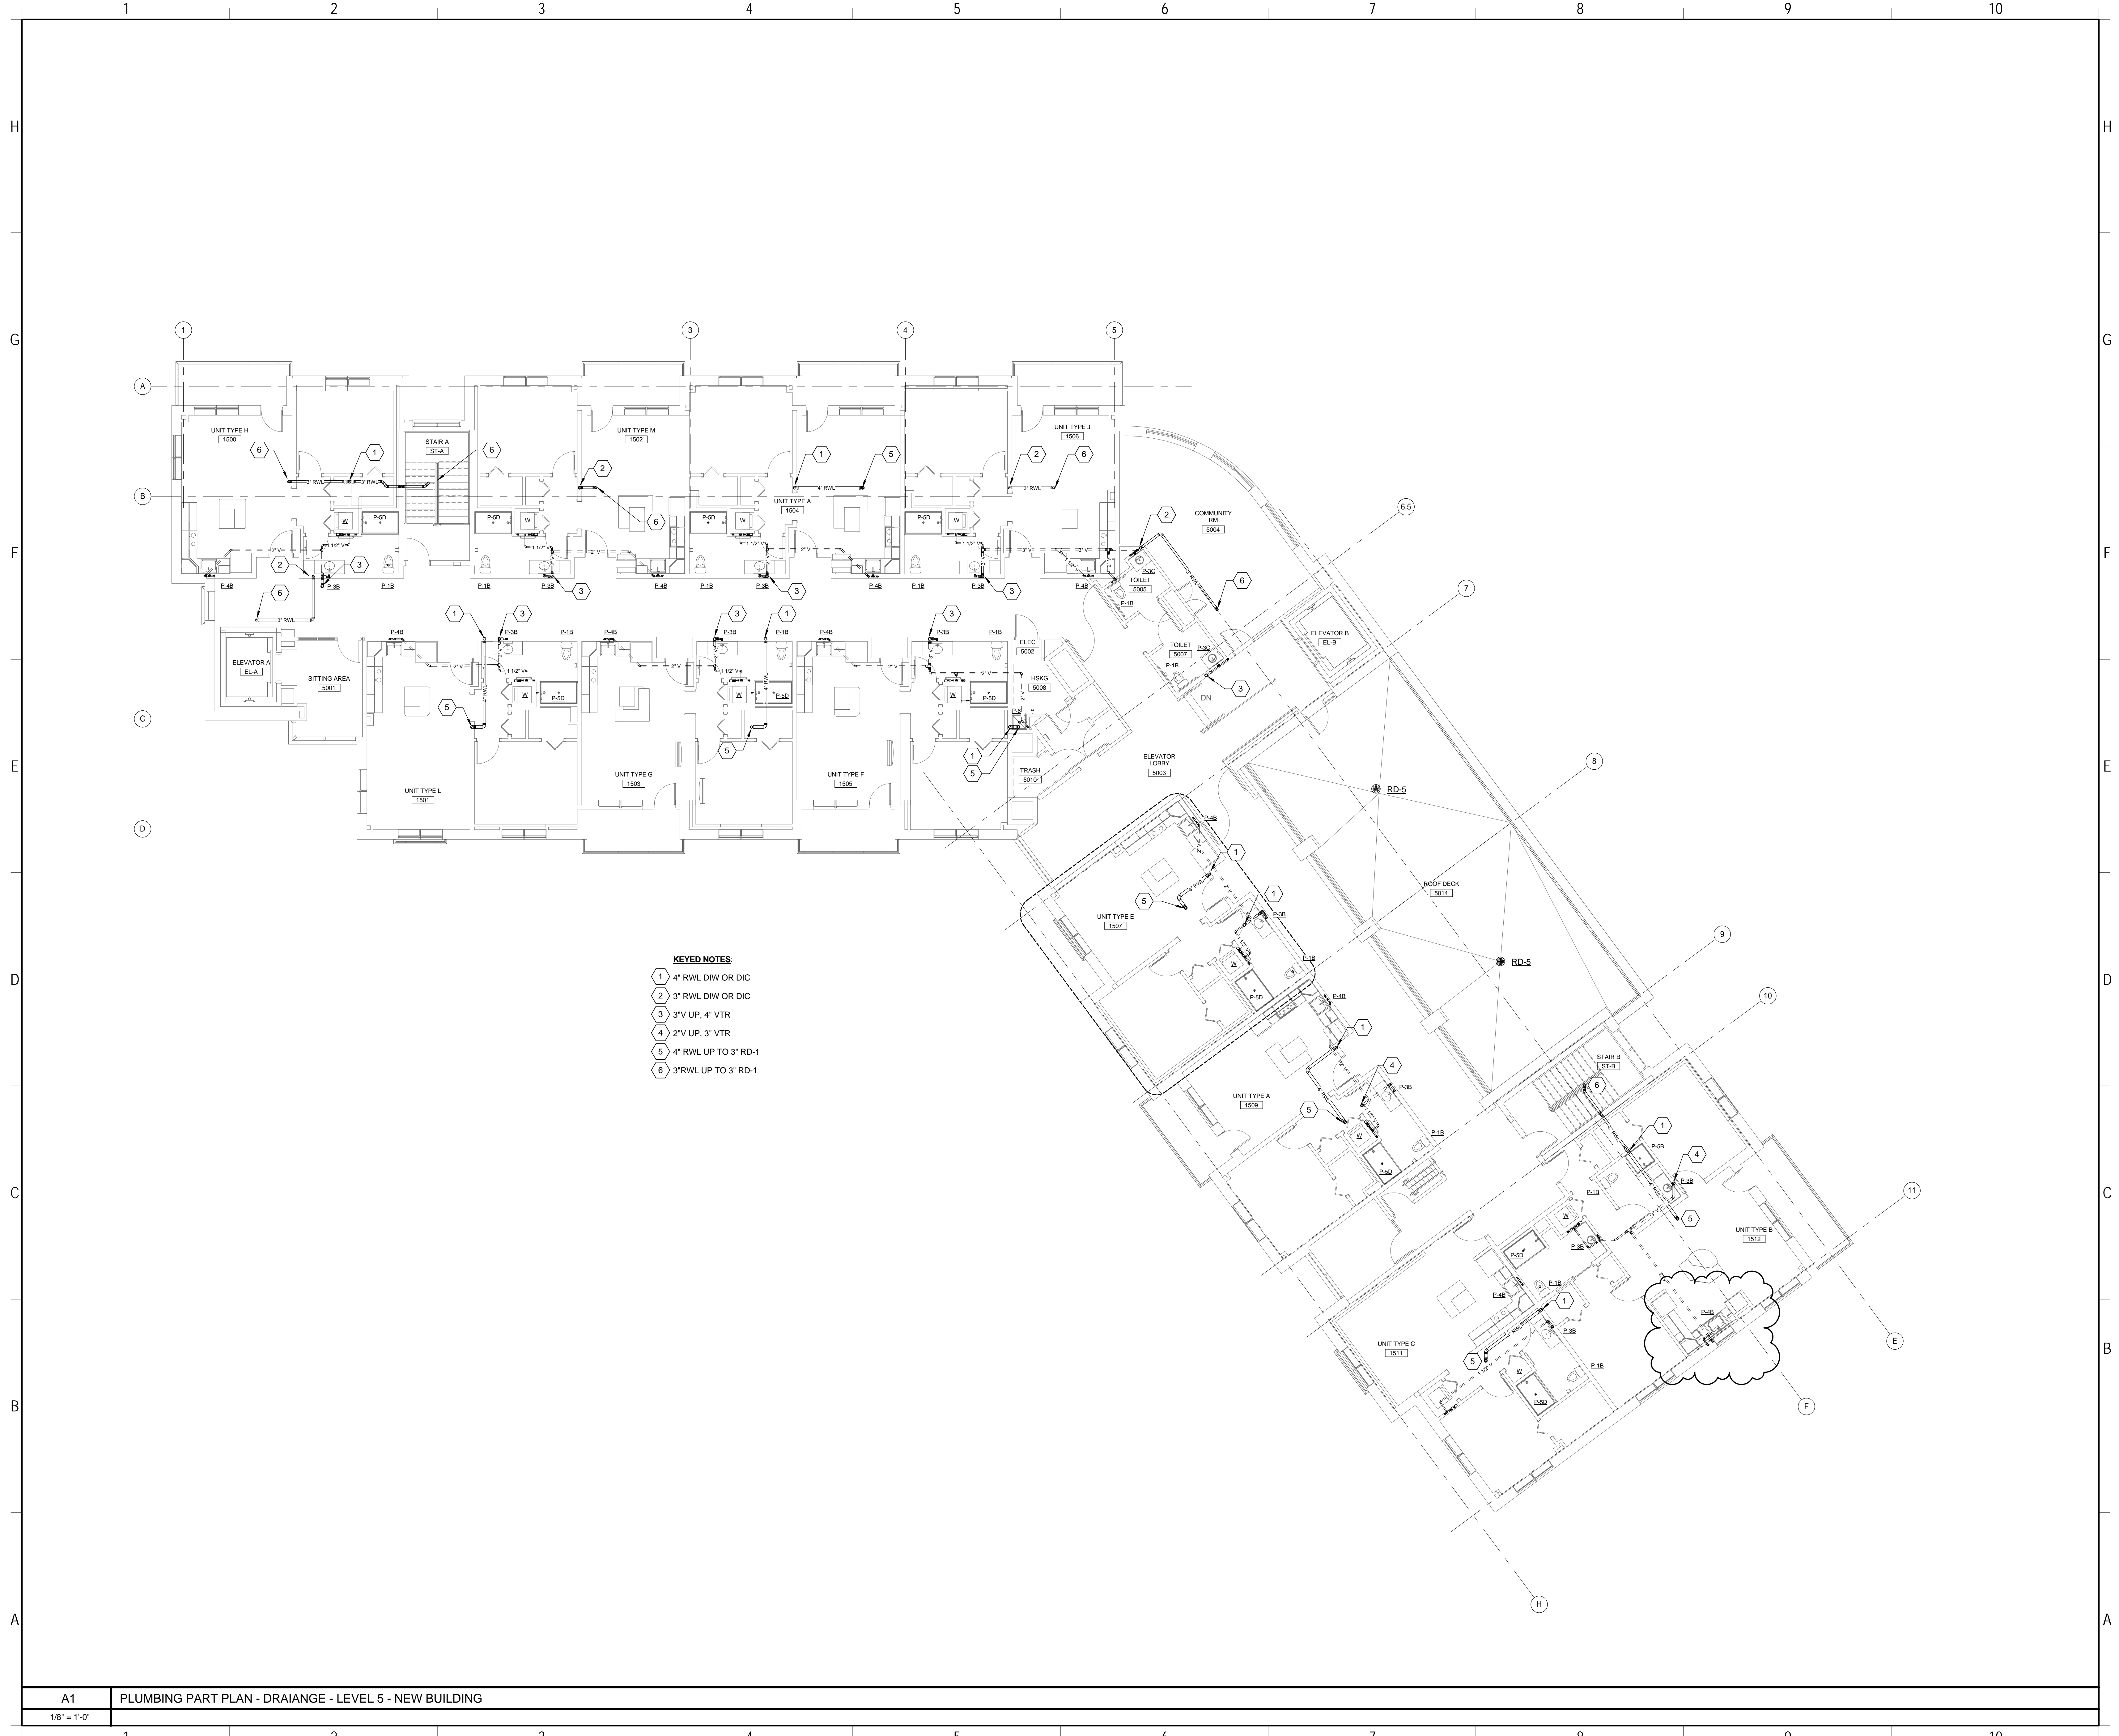

- KEYED NOTES**
- 1 4" RWL DIW OR DIC
  - 2 3" RWL DIW OR DIC
  - 3 3" V UP, 4" VTR
  - 4 2" V UP, 3" VTR
  - 5 4" RWL UP TO 3" RD-1
  - 6 3" RWL UP TO 3" RD-1

06/05/2015 9:10:28 AM N:\Projects\2015\141018 - Park Danforth\00 Drawing Files - REVIT\2015\141018.rvt

A1 PLUMBING PART PLAN - DRAINAGE - LEVEL 5 - NEW BUILDING

1/8" = 1'-0"