

160 Veranda Street
 Portland, Maine 04103
 T: 207.221.2240
 F: 207.221.2246
 Web: www.allied-eng.com




Graphic Scale: 1" = 10' 0"


The Park Danforth

777 Stevens Ave, Portland, ME, 04103


NO.	DESCRIPTION	DATE

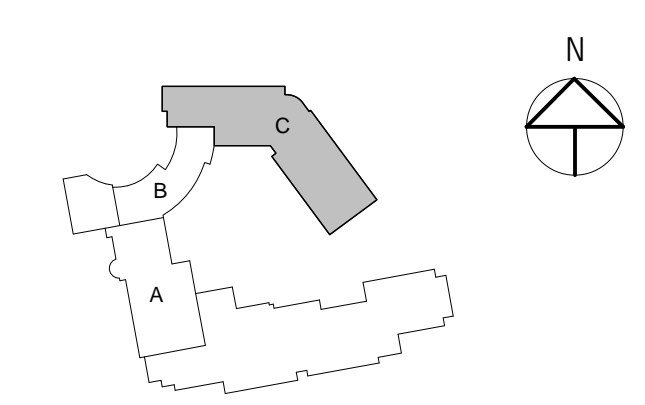

CONTENT: PLUMBING - SUPPLY LEVEL 2 - NEW BUILDING	
DRAWN BY:	SGH
PROJECT NO.:	-
DATE:	06/05/2015
REVISED:	-
SCALE:	AS NOTED
P2.2C	
Project Phase 100% CONSTRUCTION DOCUMENTS	
<small>COPYRIGHT © 2014 BY LAVALLEE BRENSINGER PROFESSIONAL ASSOCIATION. ALL RIGHTS RESERVED. NO REPRODUCTION WITHOUT PERMISSION.</small>	

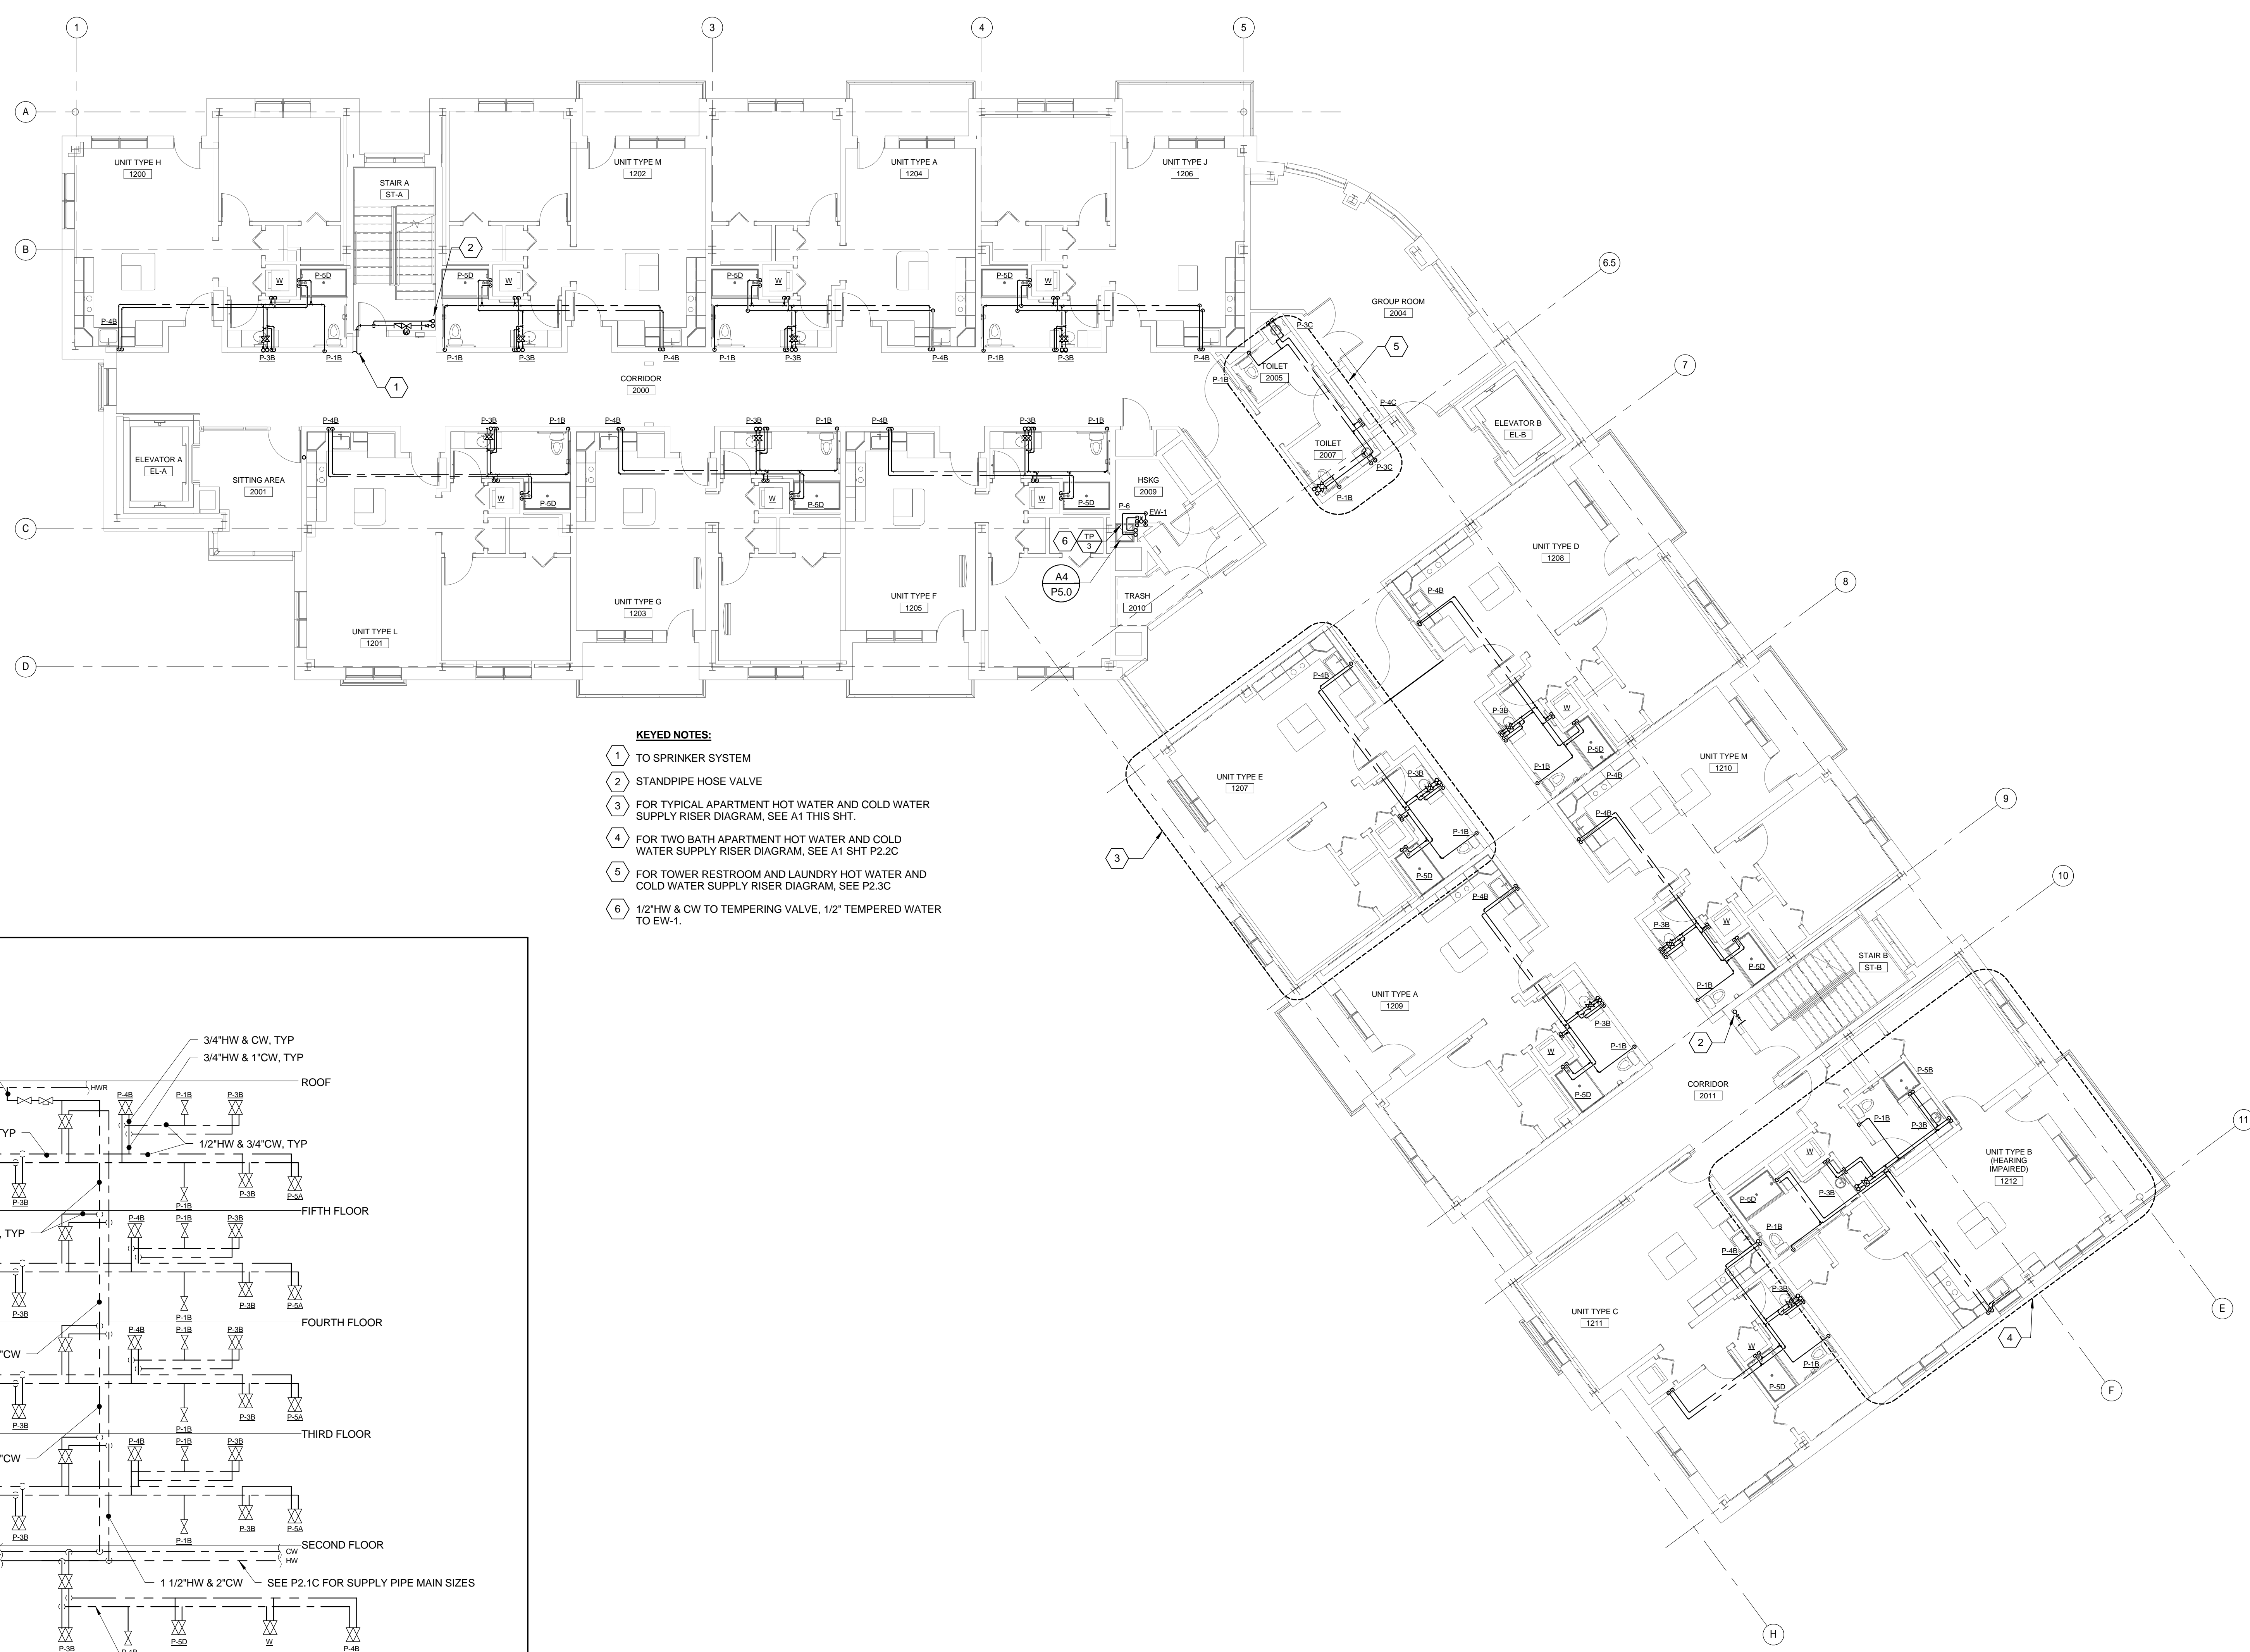

- KEYED NOTES:**
- 1 TO SPRINKLER SYSTEM
 - 2 STANDPIPE HOSE VALVE
 - 3 FOR TYPICAL APARTMENT HOT WATER AND COLD WATER SUPPLY RISER DIAGRAM, SEE A1 THIS SHIT.
 - 4 FOR TWO BATH APARTMENT HOT WATER AND COLD WATER SUPPLY RISER DIAGRAM, SEE A1 SHIT P2.2C
 - 5 FOR TOWER RESTROOM AND LAUNDRY HOT WATER AND COLD WATER SUPPLY RISER DIAGRAM, SEE P2.3C
 - 6 1/2" HW & CW TO TEMPERING VALVE, 1/2" TEMPERED WATER TO EW-1.

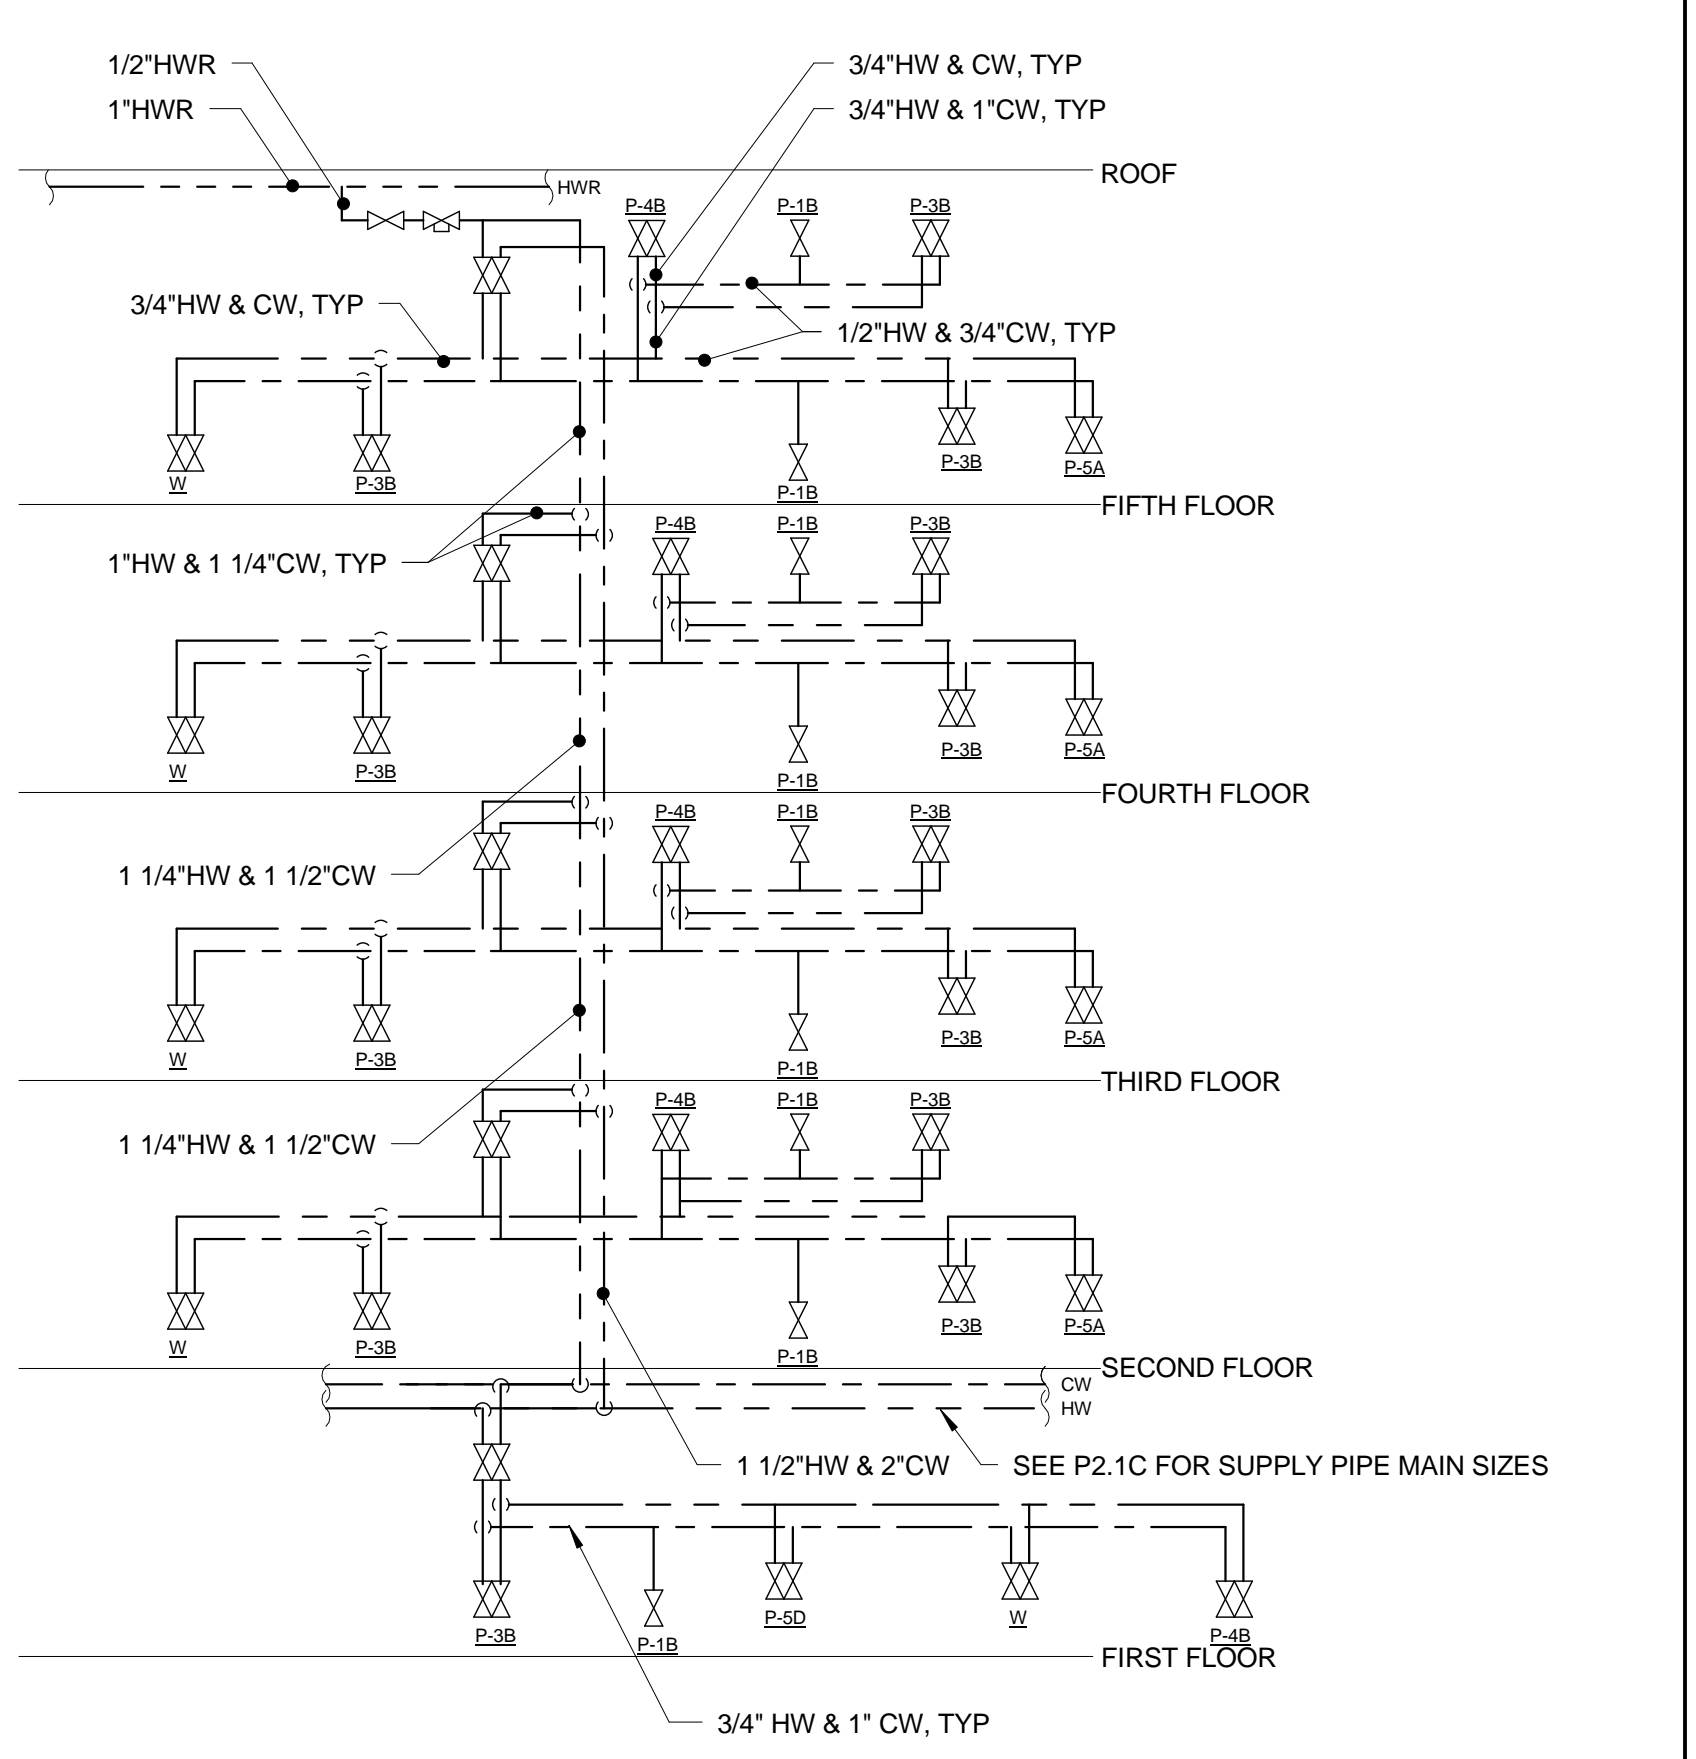

N:\Projects\2015\1011\1018 - Park Danforth\1018 - Park Danforth\1018.dwg - REVIT 2015\1018.rvt
 06/05/2015 9:21:06 AM