


160 Veranda Street
 Portland, Maine 04103
 T: 207.221.2240
 F: 207.221.2246
 Web: www.allied-eng.com

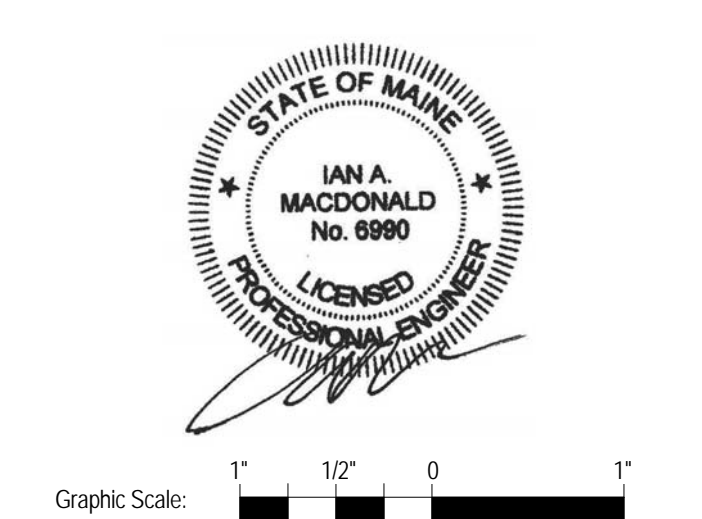


Graphic Scale: 1" = 10' 0"


The Park Danforth

777 Stevens Ave, Portland, ME, 04103

NO.	DESCRIPTION	DATE

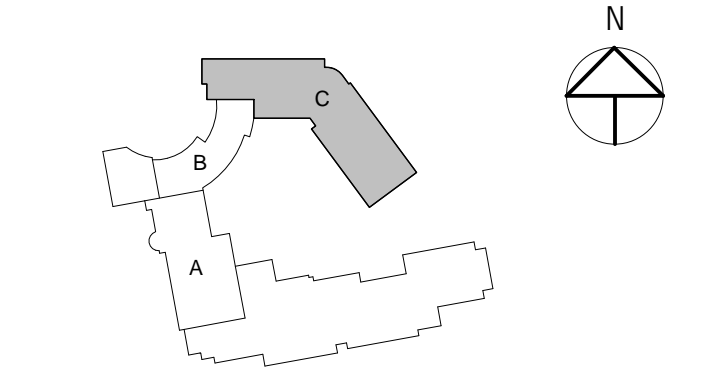

CONTENT: PLUMBING - SUPPLY LEVEL 3 - NEW BUILDING	
DRAWN BY:	SGH
PROJECT NO.:	
DATE:	06/05/2015
REVISED:	
SCALE:	AS NOTED
P2.3C	
Project Phase 100% CONSTRUCTION DOCUMENTS	
COPYRIGHT © 2014 BY LAVALLEE BRENSINGER PROFESSIONAL ASSOCIATION. ALL RIGHTS RESERVED. NO REPRODUCTION WITHOUT PERMISSION.	

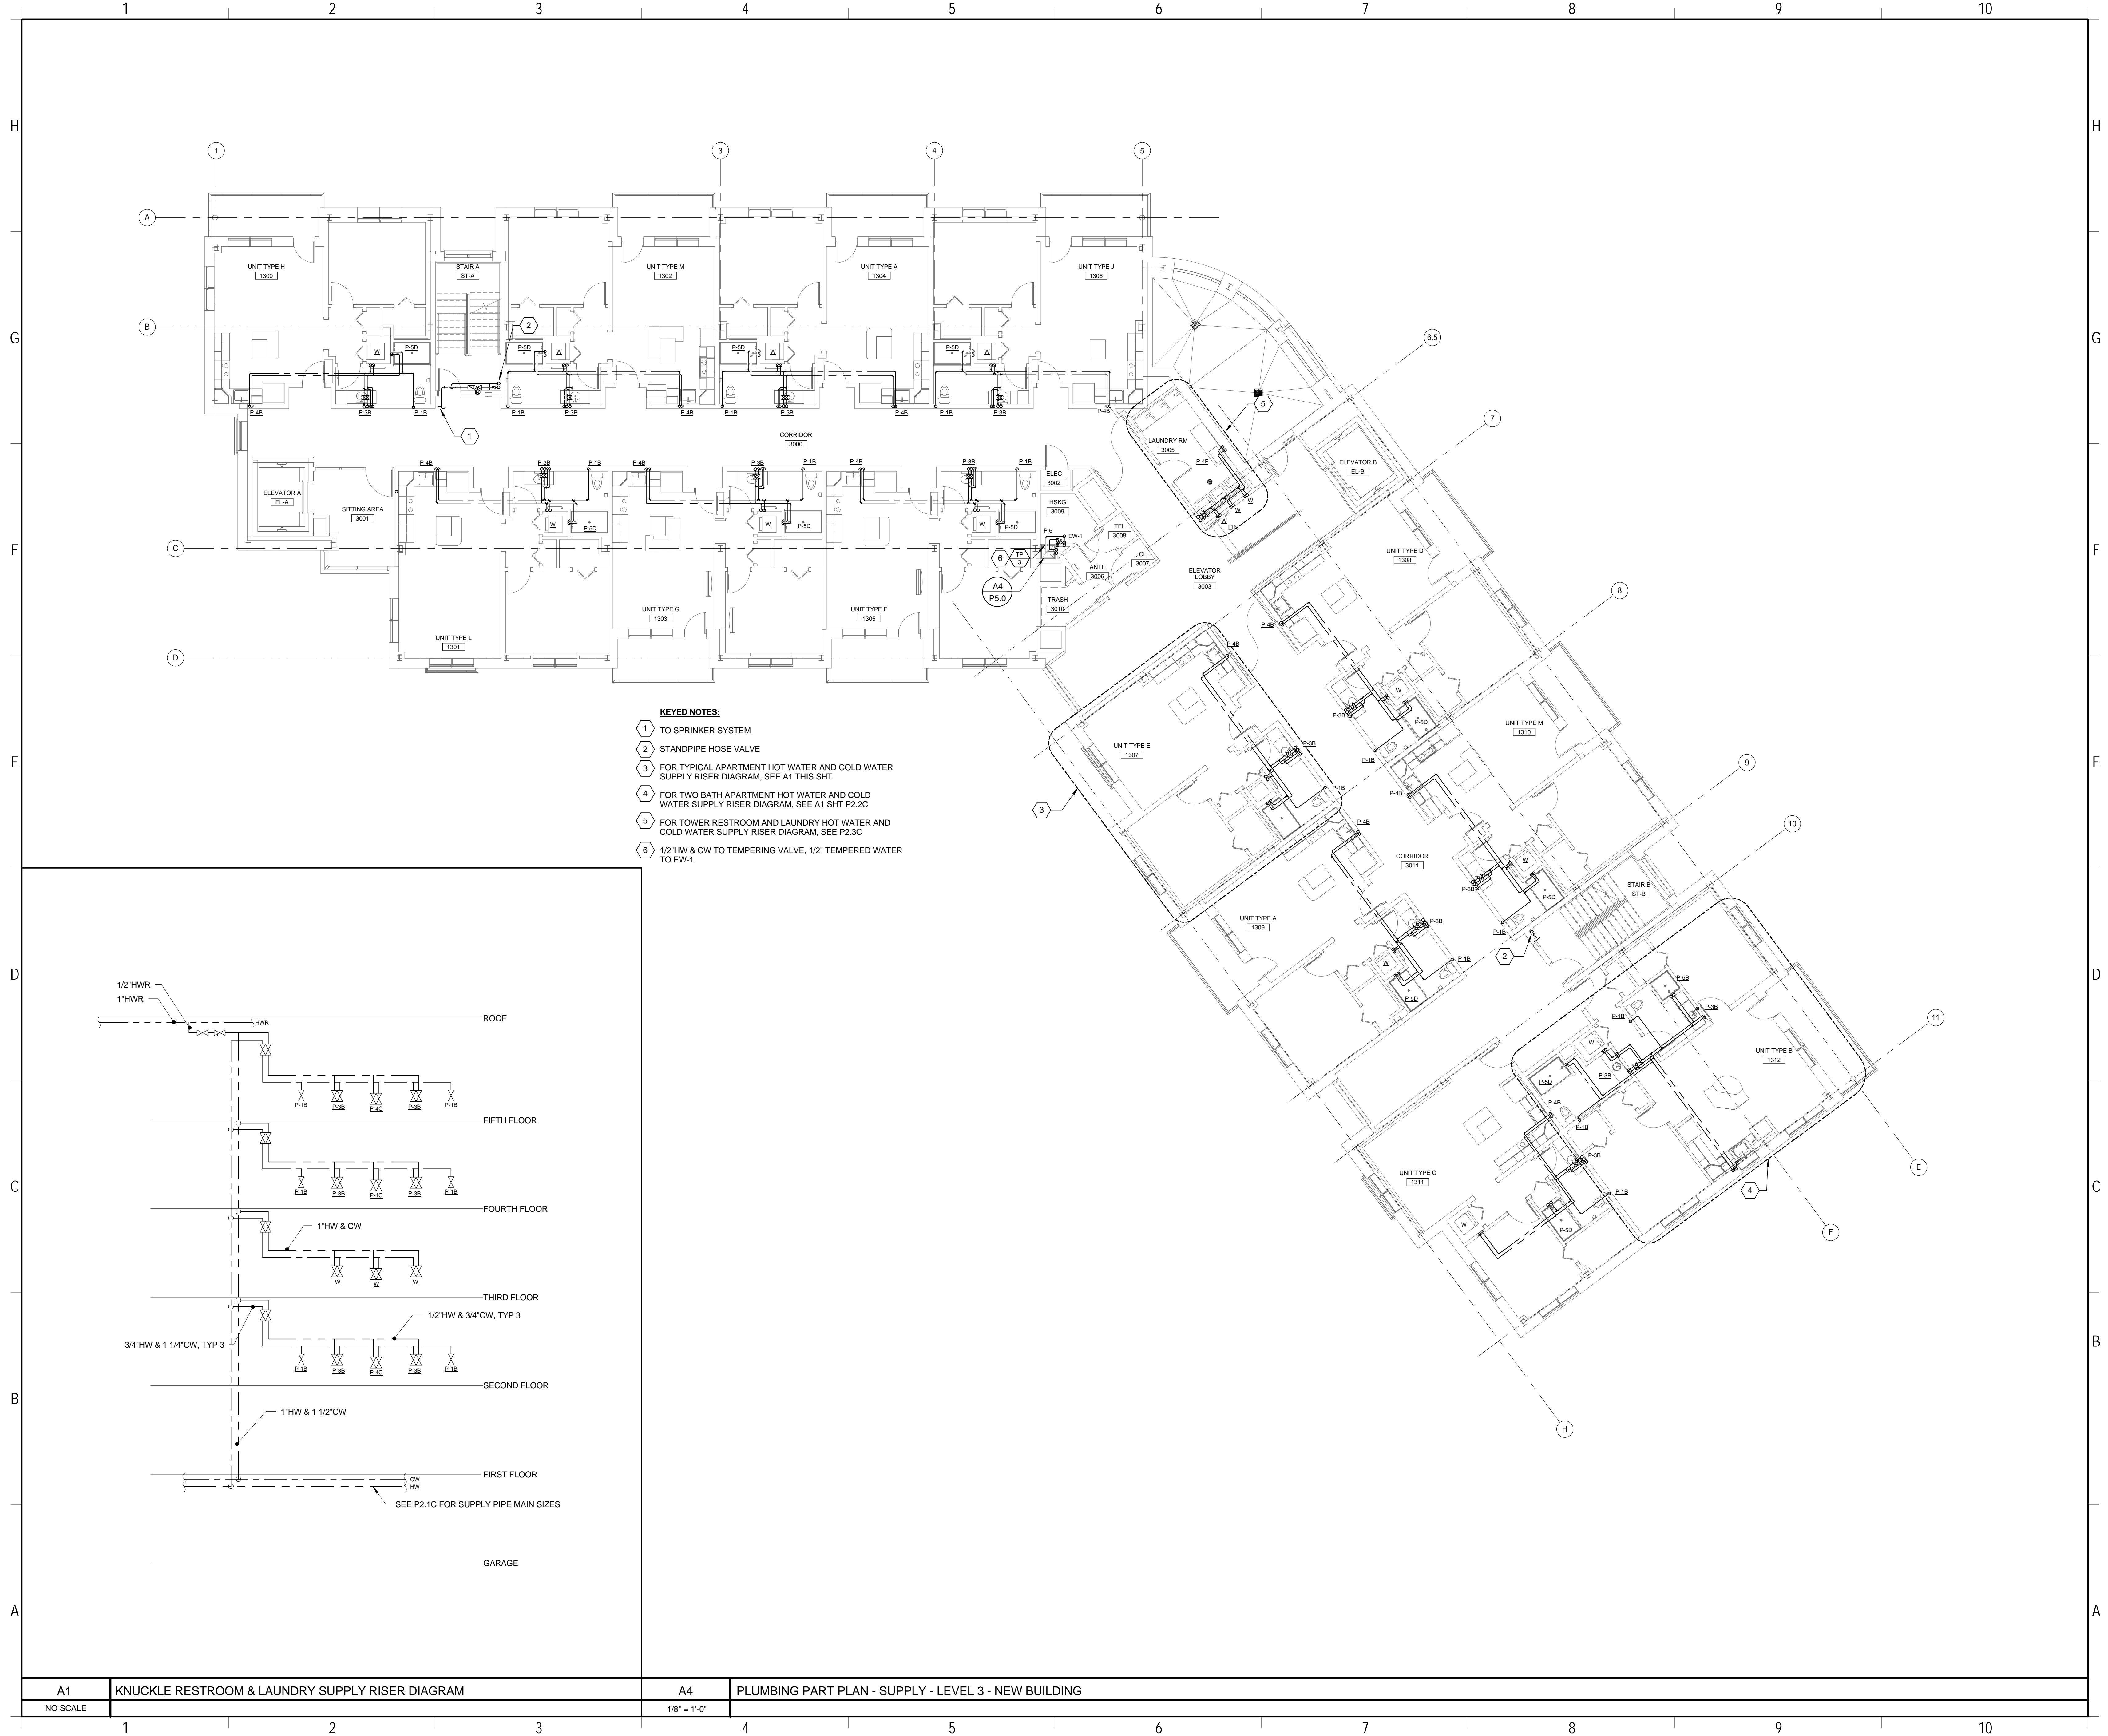

06/05/2015 9:22:27 AM N:\Projects\2015\141018 - Park Danforth\00 Drawing Files - REVIT\2015\141018.rvt

A1	KNUCKLE RESTROOM & LAUNDRY SUPPLY RISER DIAGRAM	A4	PLUMBING PART PLAN - SUPPLY - LEVEL 3 - NEW BUILDING
NO SCALE		1/8" = 1'-0"	