


160 Veranda Street
 Portland, Maine 04103
 T: 207.221.2240
 F: 207.221.2246
 Web: www.allied-eng.com

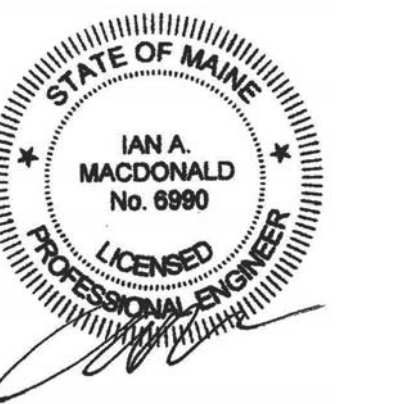


Graphic Scale: 1" = 10' 0"


The Park Danforth

777 Stevens Ave, Portland, ME, 04103

NO.	DESCRIPTION	DATE

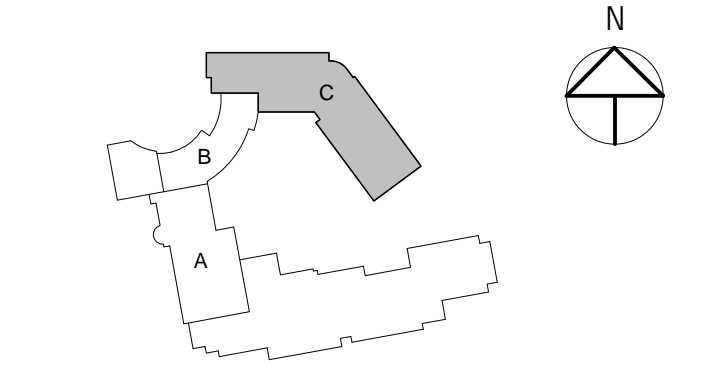

CONTENT: PLUMBING - SUPPLY LEVEL 4 - NEW BUILDING	
DRAWN BY:	SGH
PROJECT NO.:	-
DATE:	06/05/2015
REVISED:	-
SCALE:	AS NOTED
P2.4C	
Project Phase 100% CONSTRUCTION DOCUMENTS	
COPYRIGHT © 2014 BY LAVALLEE BRENSINGER PROFESSIONAL ASSOCIATION. ALL RIGHTS RESERVED. NO REPRODUCTION WITHOUT PERMISSION.	

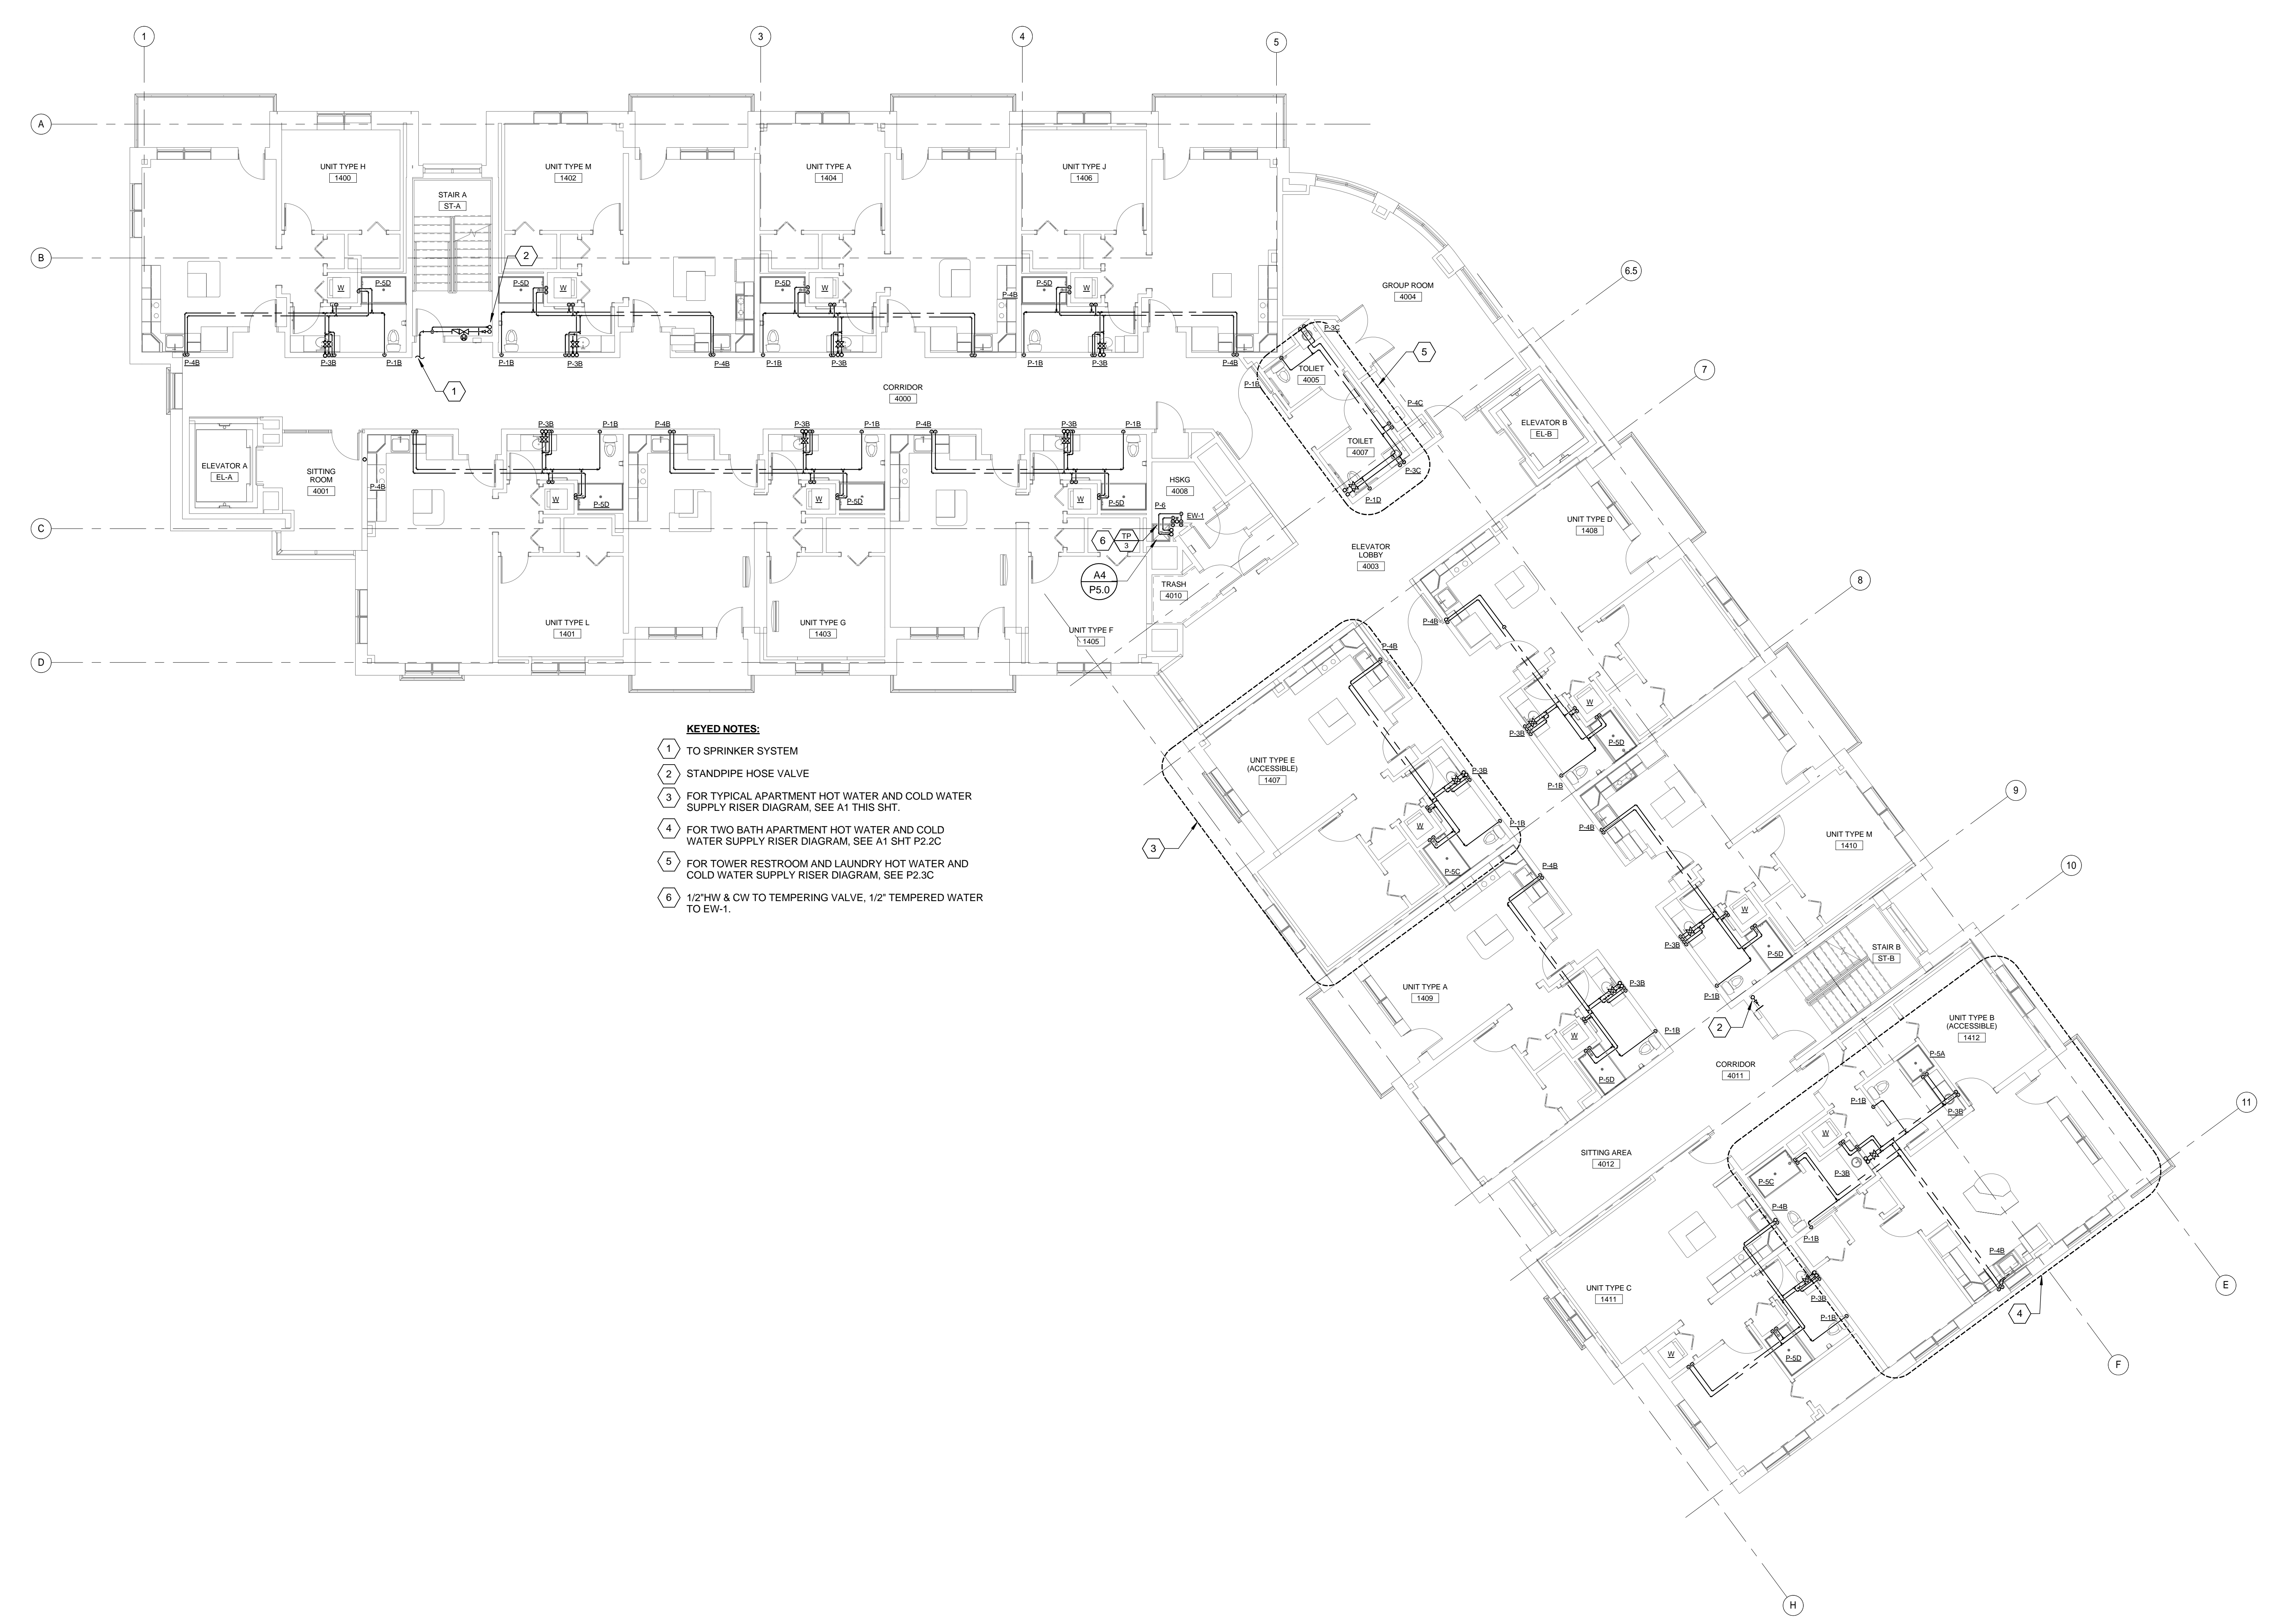

- KEYED NOTES:**
- 1 TO SPRINKLER SYSTEM
 - 2 STANDPIPE HOSE VALVE
 - 3 FOR TYPICAL APARTMENT HOT WATER AND COLD WATER SUPPLY RISER DIAGRAM, SEE A1 THIS SHT.
 - 4 FOR TWO BATH APARTMENT HOT WATER AND COLD WATER SUPPLY RISER DIAGRAM, SEE A1 SHT P2.2C
 - 5 FOR TOWER RESTROOM AND LAUNDRY HOT WATER AND COLD WATER SUPPLY RISER DIAGRAM, SEE P2.3C
 - 6 1/2"HW & CW TO TEMPERING VALVE, 1/2" TEMPERED WATER TO EW-1.

06/05/2015 9:23:10 AM N:\Projects\2015\141018 - Park Danforth\00 Drawing Files - REVIT\2015\141018.rvt