


160 Veranda Street
 Portland, Maine 04103
 T: 207.221.2240
 F: 207.221.2246
 Web: www.allied-eng.com

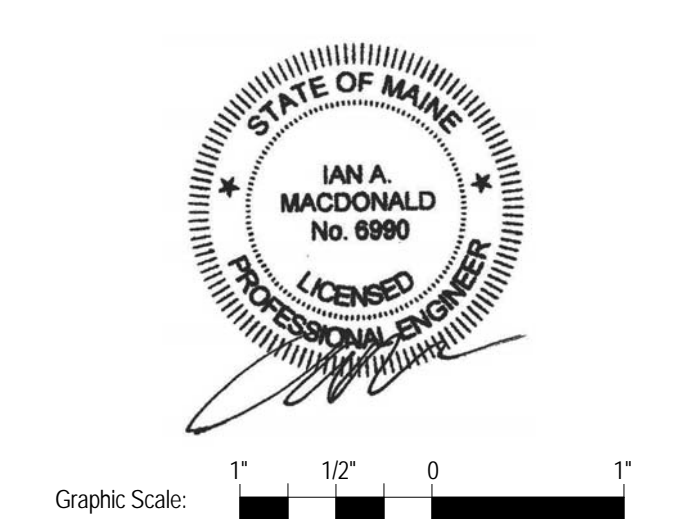


Graphic Scale: 1" = 10'-0"


The Park Danforth

777 Stevens Ave, Portland, ME, 04103

NO.	DESCRIPTION	DATE
1	Addendum No 2	2015-06-25

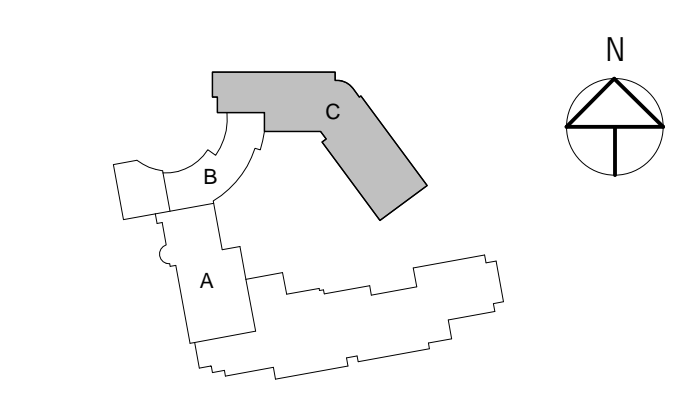

CONTENT: PLUMBING - SUPPLY LEVEL 5 - NEW BUILDING	
DRAWN BY:	SGH
PROJECT NO.:	
DATE:	06/05/2015
REVISED:	
SCALE:	AS NOTED
P2.5C	
Project Phase 100% CONSTRUCTION DOCUMENTS	
<small>COPYRIGHT © 2014 BY LAVALLEE BRENSINGER PROFESSIONAL ASSOCIATION. ALL RIGHTS RESERVED. NO REPRODUCTION WITHOUT PERMISSION.</small>	

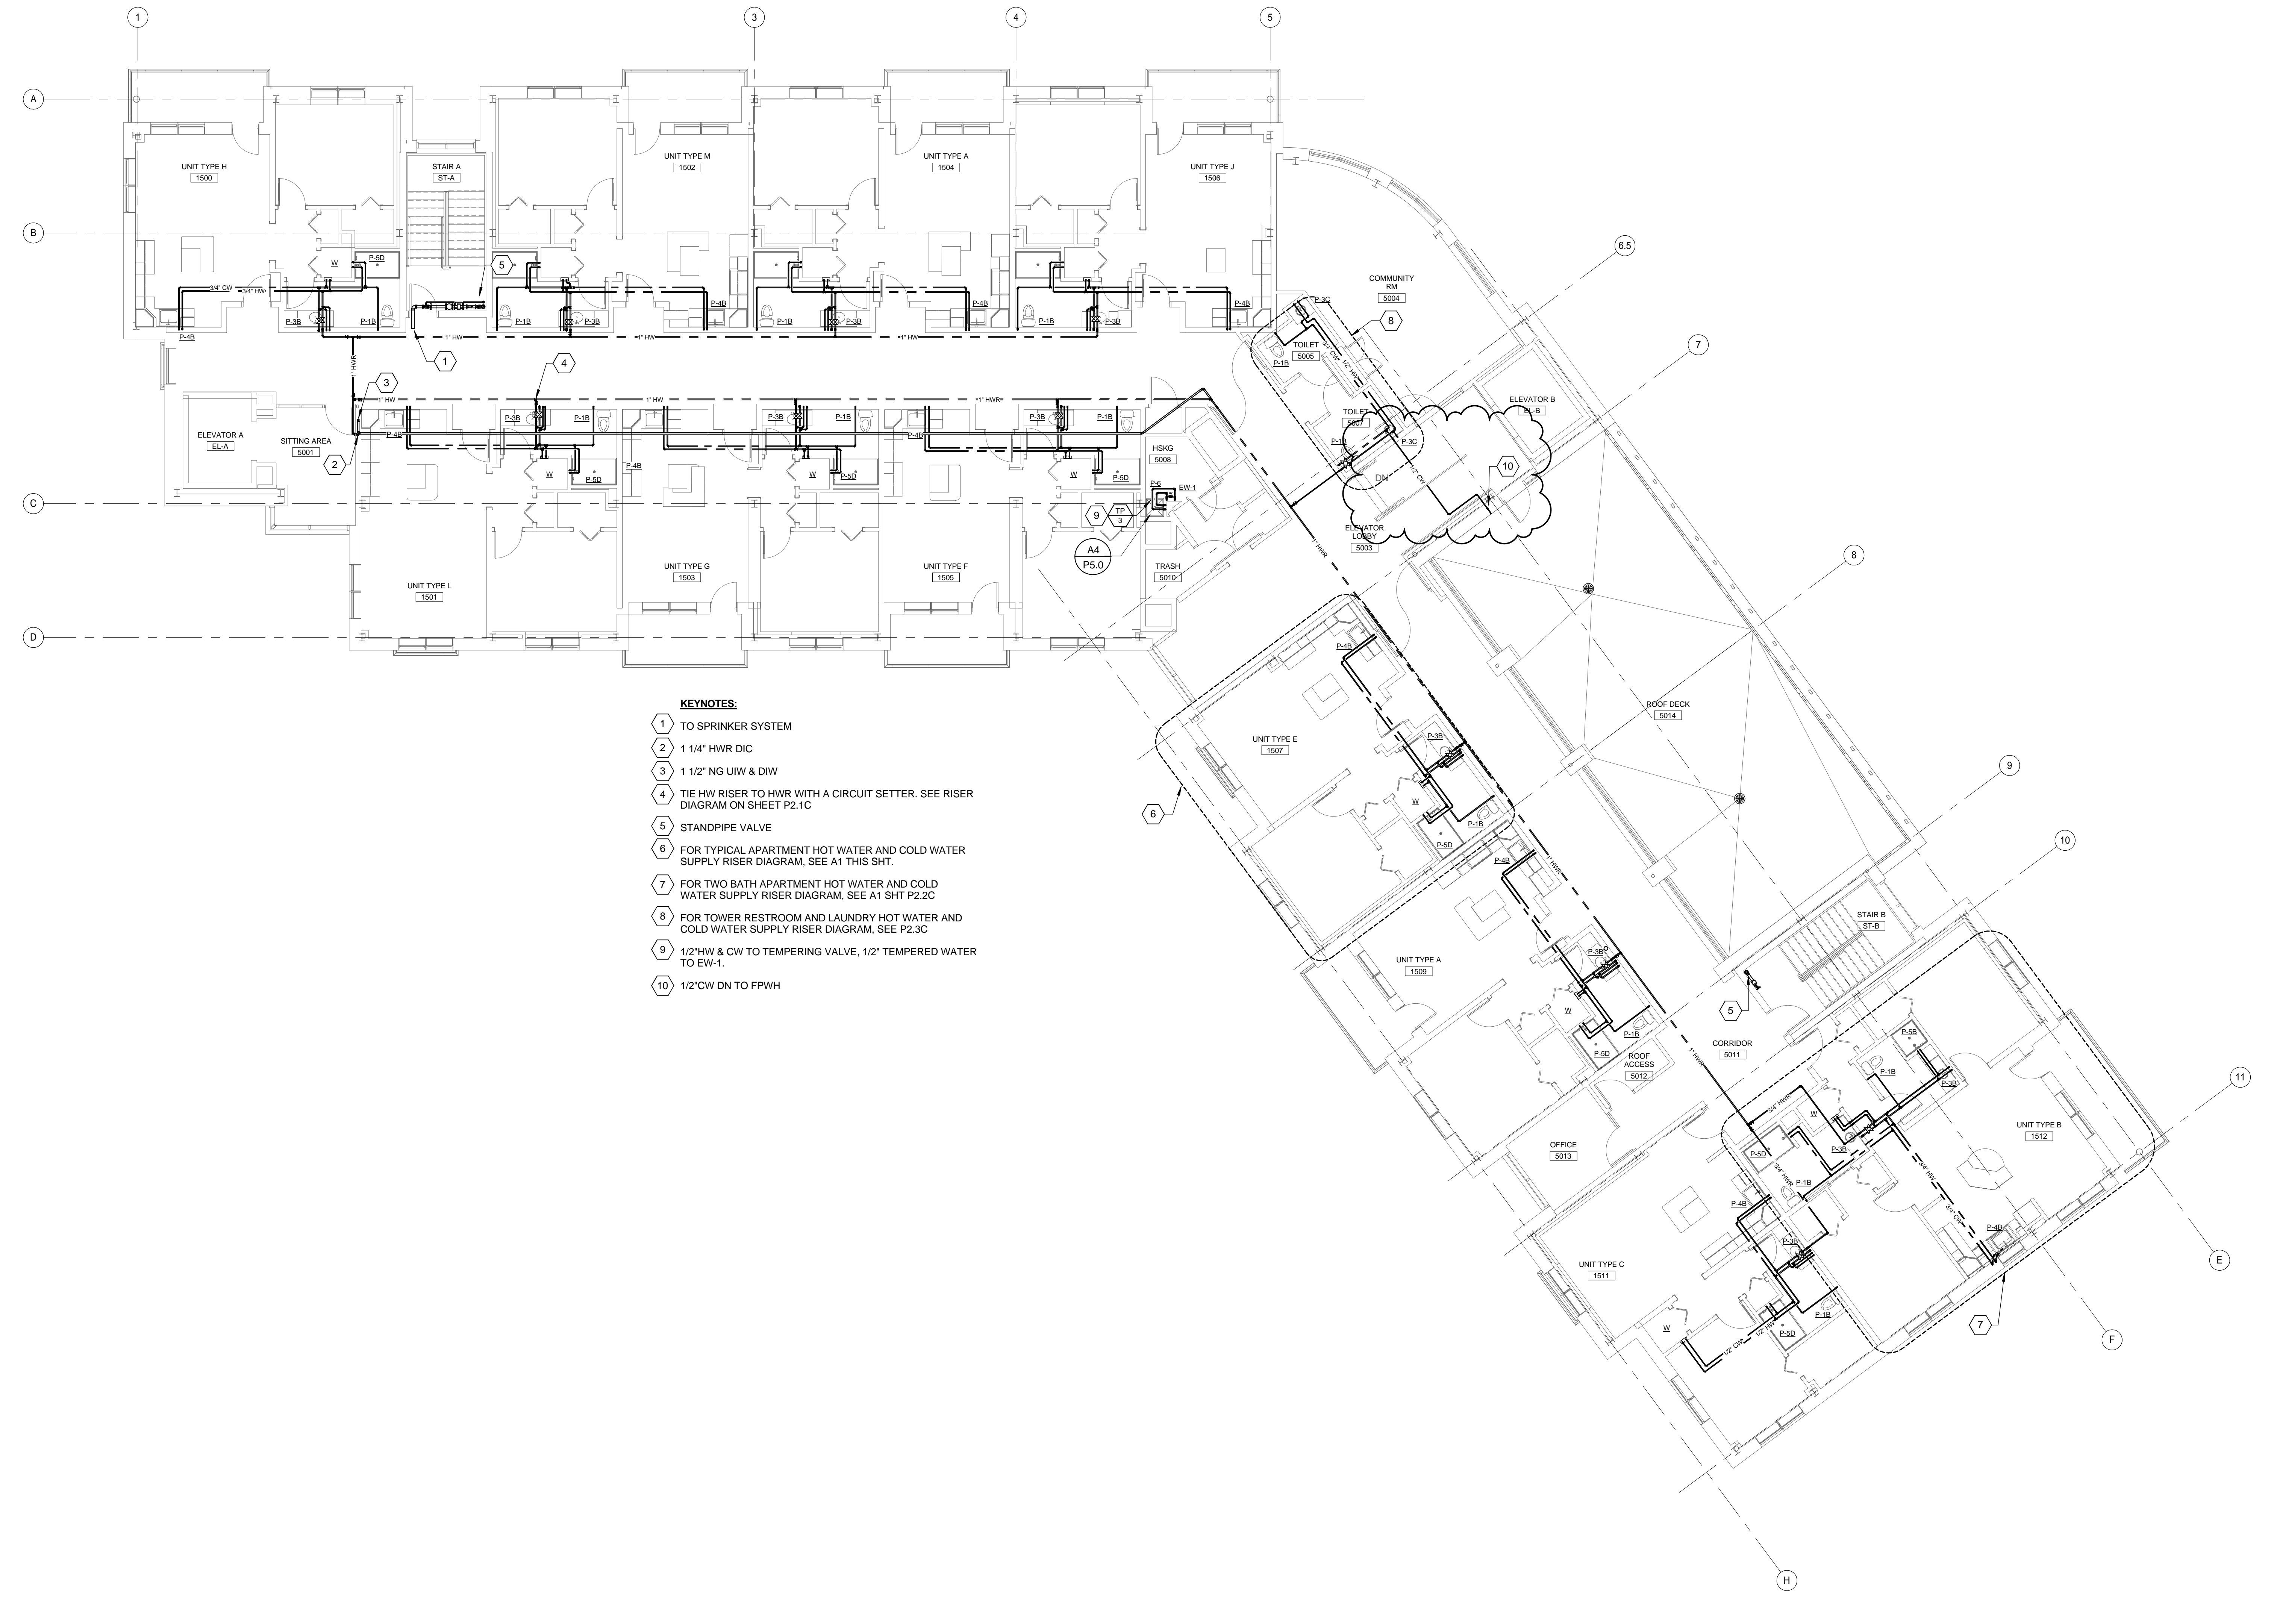

- KEYNOTES:**
- 1 TO SPRINKLER SYSTEM
 - 2 1 1/4" HWR DIC
 - 3 1 1/2" NG UIW & DIW
 - 4 TIE HW RISER TO HWR WITH A CIRCUIT SETTER. SEE RISER DIAGRAM ON SHEET P2.1C
 - 5 STANDPIPE VALVE
 - 6 FOR TYPICAL APARTMENT HOT WATER AND COLD WATER SUPPLY RISER DIAGRAM, SEE A1 THIS SHT.
 - 7 FOR TWO BATH APARTMENT HOT WATER AND COLD WATER SUPPLY RISER DIAGRAM, SEE A1 SHT P2.2C
 - 8 FOR TOWER RESTROOM AND LAUNDRY HOT WATER AND COLD WATER SUPPLY RISER DIAGRAM, SEE P2.3C
 - 9 1/2" HW & CW TO TEMPERING VALVE, 1/2" TEMPERED WATER TO EW-1.
 - 10 1/2" CW DN TO FPWH

06/05/2015 9:26:26 AM N:\Projects\2015\1014\1018 - Park Danforth\1018.dwg REVIT 2015 1018.rvt