


Owner:  
The Park Danforth

777 Stevens Ave  
Portland, ME 04103

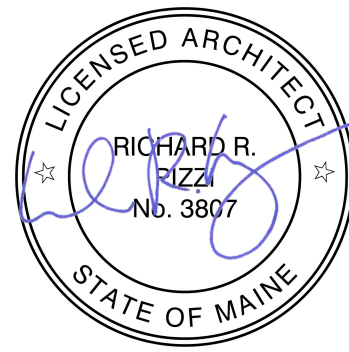

**ARCHITECT:**  
Lavallee Brensinger Architects  
155 Dow Street, Suite 400, Manchester, NH 03101  
40 Cambridge Street, Charlestown, MA 02129  
NH: 603.622.5450 MA: 617.398.2035 www.LBPA.com

**CONSTRUCTION MANAGER:**  
PC Construction  
131 Presumpscot Street  
Portland, ME 04103  
P: 207.874.2323

**CIVIL ENGINEER:**  
Mitchell & Associates Landscape Architects  
70 Center Street  
Portland, ME 04101  
P: 207.774.4427  
F: 207.874.2460

**STRUCTURAL ENGINEER:**  
Becker Structural Engineers, Inc.  
75 York Street  
Portland, ME 04101  
P: 207.879.1838  
F: 207.879.1822

**MECHANICAL, ELECTRICAL, FIRE PROTECTION & PLUMBING ENGINEER:**  
Allied Engineering  
160 Veranda Street  
Portland, ME 04103  
P: 207.221.2260  
F: 207.221.2266

**FOOD SERVICES:**  
Crabtree McGrath Associates, Inc.  
161 West Main Street  
Georgetown, MA 01833  
P: 978.352.8500  
F: 978.352.8588

**INTERIOR DESIGN:**  
TMD Designs  
223 Atlantic Avenue  
North Hampton, NH 03862  
P: 603.964.3900  
F: 603.379.2017

Sheet #	Sheet Name	Sheet #	Sheet Name
A0.00	COVER SHEET	A3.14	WALL SECTION DETAILS
CIVIL	(ISSUED 3-25-2015)	A3.15	WALL SECTION DETAILS
1 OF 1	BOUNDARY & TOPOGRAPHIC SURVEY	A3.16	WALL SECTION DETAILS
L1.0	EXISTING CONDITIONS PLAN	A3.17	WALL SECTION DETAILS
L1.1	CONSTRUCTION MANAGEMENT PLAN	A3.30	CEILING DETAILS
L1.2	DEMOLITION AND REMOVALS PLAN	A4.1	ENLARGED UNIT PLANS - TYPES A THRU F
L2.0	LAYOUT & MATERIALS PLAN	A4.2	ENLARGED UNIT PLANS - TYPES G THRU M
L2.1	CURB CUT & RAMP DETAIL PLANS	A4.3	ENLARGED KNUCKLE PLANS - LEVELS 2 & 3
L2.2	DETAIL SITE PLANS	A4.4	ENLARGED KNUCKLE PLANS - LEVELS 4 & 5
L2.3	DETAIL SITE PLANS	A4.5	ENLARGED TOILET PLANS, ELEVATIONS AND ACCESSORIES
L3.0	GRADING & DRAINAGE PLAN	A4.6	ENLARGED PLANS AND SECTIONS - STAIR A
L3.1	GRADING PLAN - GARAGE LEVEL	A4.7	ENLARGED PLANS AND SECTION - STAIR B
L3.2	EROSION & SEDIMENT CONTROL PLAN	A4.8	ENLARGED ELEVATOR PLANS AND SECTIONS
L4.0	UTILITIES PLAN	A4.9	STAIR DETAILS
L5.0	PLANTING PLAN	A5.1	PLAN DETAILS
L6.0	SITE DETAILS	A5.2	PLAN DETAILS
L6.1	SITE DETAILS	A5.3	PLAN DETAILS
L6.2	SITE DETAILS	A5.4	PLAN DETAILS
L6.3	SITE DETAILS	A5.5	PLAN DETAILS
L6.4	SITE DETAILS	A5.6	PLAN DETAILS
L6.5	SITE DETAILS	A5.7	PLAN DETAILS
STRUCTURAL (ISSUED 5-27-2015)		A5.8	PLAN DETAILS
S0.0	GENERAL NOTES	A5.9	PLAN DETAILS
S1.0C	GARAGE LEVEL - NEW BUILDING - FOUNDATION PLAN	A5.10	PLAN DETAILS
S1.1A	MAIN STREET SUN ROOM FRAMING PLAN	A5.11	PLAN DETAILS
S1.1B	LEVEL 1 - AUDITORIUM & CONNECTOR & FOUNDATION PLAN	A6.1	INTERIOR ELEVATIONS - TYPICAL RESIDENT UNIT
S1.1C	LEVEL 1 - NEW BUILDING - FRAMING PLAN	A7.1	MILLWORK DETAILS
S1.2B	AUDITORIUM & CONNECTOR ROOF FRAMING PLAN	ID1.1	INTERIOR FINISHES - MAIN STREET
S1.2C	LEVEL 2 - NEW BUILDING - FRAMING PLAN	ID1.2	INTERIOR FINISHES - AUDITORIUM AND CONNECTOR
S1.3C	LEVEL 3 - NEW BUILDING - FRAMING PLAN	ID1.3	INTERIOR FINISHES PLAN - LEVEL 1
S1.4C	LEVEL 4 - NEW BUILDING - FRAMING PLAN	ID1.4	INTERIOR FINISHES PLAN - LEVEL 2
S1.5C	LEVEL 5 - NEW BUILDING - FRAMING PLAN	ID1.5	INTERIOR FINISHES PLAN - LEVEL 3
S1.6C	ROOF - NEW BUILDING - FRAMING PLAN	ID1.6	INTERIOR FINISHES PLAN - LEVEL 4
S1.7C	HIGH ROOF - NEW BUILDING - FRAMING PLAN	ID1.7	INTERIOR FINISHES PLAN - LEVEL 5
S2.1	TYPICAL CONCRETE SECTIONS & DETAILS	ID1.8	INTERIOR FINISH LEGEND
S2.2	FOUNDATION SECTIONS & DETAILS	ID1.9	INTERIOR FINISH SCHEDULE
S2.3	FOUNDATION SECTIONS & DETAILS	ID2.1	INTERIOR ELEVATIONS
S2.4	FOUNDATION SECTIONS & DETAILS	ID2.2	INTERIOR ELEVATIONS
S3.1	TYPICAL STEEL SECTIONS & DETAILS	ID2.3	INTERIOR ELEVATIONS
S3.2	FRAMING SECTIONS & DETAILS	ID2.4	INTERIOR ELEVATIONS
S3.3	FRAMING SECTIONS & DETAILS	ID3.1	DETAILS
S3.4	FRAMING SECTIONS & DETAILS	ID3.2	DETAILS
S3.5	FRAMING SECTIONS & DETAILS	K100	FOOD SERVICE EQUIPMENT PLAN
S3.6	FRAMING SECTIONS & DETAILS	K101	FOOD SERVICE EQUIPMENT ROUGH-INS
S4.1	NEW BUILDING COLUMN SCHEDULE	K102	FOOD SERVICE EQUIPMENT DETAILS
S4.2	BRACING ELEVATIONS	MD1.0A	MECHANICAL DEMOLITION PART PLAN - LEVEL 1 - MAIN STREET
S4.3	BRACING ELEVATIONS	MH1.0C	MECHANICAL PLAN - GARAGE LEVEL
AD1.1	GROUND LEVEL DEMOLITION PLAN	MH1.1A	MECHANICAL PART PLAN - LEVEL 1 - MAIN STREET
AD2.1	DEMOLITION ELEVATIONS	MH1.1B	MECHANICAL PART PLAN - LEVEL 1 - AUDITORIUM & CONNECTOR
A0.1	LEGENDS, SYMBOLS, NOTES, PARTITION TYPES	MH1.1C	MECHANICAL PART PLAN - LEVEL 1 - NEW BUILDING
A0.2A	GROUND LEVEL CODE ANALYSIS PLAN	MH1.2C	MECHANICAL PLAN - LEVEL 2 - NEW BUILDING
A0.2B	LEVEL 2 & LEVEL 3 CODE ANALYSIS PLAN	MH1.3C	MECHANICAL PLAN - LEVEL 3 - NEW BUILDING
A0.2C	LEVEL 4 & LEVEL 5 CODE ANALYSIS PLAN	MH1.4C	MECHANICAL PLAN - LEVEL 4 - NEW BUILDING
A0.2D	GARAGE CODE ANALYSIS PLAN	MH1.5C	MECHANICAL PLAN - LEVEL 5 - NEW BUILDING
A0.3A	DOOR AND FRAME TYPES & 1-1/2" DETAILS	MH1.6C	MECHANICAL PLAN - ROOF - NEW BUILDING
A0.3B	DOOR AND FRAME 1 1/2" DETAILS	MH5.0	MECHANICAL DETAILS
A0.4A	WINDOW TYPES	MH6.0	MECHANICAL SCHEDULES
A0.4B	WINDOW TYPES	MH6.1	MECHANICAL SCHEDULES
A0.4C	WINDOW DETAILS	MP1.0C	MECHANICAL PIPING PLAN - GARAGE LEVEL
A0.4D	WINDOW DETAILS	MP1.1A	MECHANICAL PIPING PART PLAN - LEVEL 1 - MAIN STREET
A0.4E	WINDOW DETAILS	MP1.1B	MECHANICAL PIPING PLAN - LEVEL 1 - AUDITORIUM & CONNECTOR
A0.5A	DOOR SCHEDULE	MP1.1C	MECHANICAL PIPING PART PLAN - LEVEL 1 - NEW BUILDING
A0.5B	DOOR SCHEDULE	MP1.2C	MECHANICAL PIPING PLAN - LEVEL 2 - NEW BUILDING
A1.0	GARAGE LEVEL FLOOR PLAN - NEW BUILDING	MP1.3C	MECHANICAL PIPING PLAN - LEVEL 3 - NEW BUILDING
A1.1A	GROUND LEVEL FLOOR PLAN - MAIN STREET	MP1.4C	MECHANICAL PIPING PLAN - LEVEL 4 - NEW BUILDING
A1.1B	GROUND LEVEL FLOOR PLAN - CONNECTOR & AUDITORIUM	MP1.5C	MECHANICAL PIPING PLAN - LEVEL 5 - NEW BUILDING
A1.1C	GROUND LEVEL FLOOR PLAN - NEW BUILDING	MP5.0	MECHANICAL PIPING DETAILS
A1.2	LEVEL 2 FLOOR PLAN - NEW BUILDING	PD1.1A	PLUMBING DEMOLITION GROUND LEVEL - MAIN STREET
A1.3	LEVEL 3 FLOOR PLAN - NEW BUILDING	P0.0	PLUMBING & HVAC NOTES, LEGEND AND ABBREVIATIONS
A1.4	LEVEL 4 FLOOR PLAN - NEW BUILDING	P1.0CU	PLUMBING DRAINAGE - GARAGE LEVEL UNDERGROUND
A1.5	LEVEL 5 FLOOR PLAN - NEW BUILDING	P1.0C	PLUMBING DRAINAGE - GARAGE LEVEL
A1.6	ROOF PLAN	P1.1A	PLUMBING DRAINAGE - GROUND LEVEL - MAIN STREET
A1.7	GARAGE LEVEL REFLECTED CEILING PLAN - NEW BUILDING	P1.1B	PLUMBING DRAINAGE - GROUND LEVEL - AUDITORIUM & CONNECTOR
A1.8A	GROUND LEVEL REFLECTED CEILING PLAN - MAIN STREET	P1.1C	PLUMBING DRAINAGE - GROUND LEVEL - NEW BUILDING
A1.8B	GROUND LEVEL REFLECTED CEILING PLAN - CONNECTOR & AUDITORIUM	P1.2C	PLUMBING DRAINAGE - LEVEL 2 - NEW BUILDING
A1.8C	GROUND LEVEL REFLECTED CEILING PLAN - NEW BUILDING	P1.3C	PLUMBING DRAINAGE - LEVEL 3 - NEW BUILDING
A1.9	LEVEL 2 REFLECTED CEILING PLAN - NEW BUILDING	P1.4C	PLUMBING DRAINAGE - LEVEL 4 - NEW BUILDING
A1.10	LEVEL 3 REFLECTED CEILING PLAN - NEW BUILDING	P1.5C	PLUMBING DRAINAGE - LEVEL 5 - NEW BUILDING
A1.11	LEVEL 4 REFLECTED CEILING PLAN - NEW BUILDING	P1.6C	PLUMBING - DRAINAGE AND SUPPLY - ROOF LEVEL - NEW BUILDING
A1.12	LEVEL 5 REFLECTED CEILING PLAN - NEW BUILDING	P2.1A	PLUMBING SUPPLY - GROUND LEVEL - MAIN STREET
A2.1	EXTERIOR ELEVATIONS	P2.1B	PLUMBING SUPPLY - GROUND LEVEL - AUDITORIUM & CONNECTOR
A2.2	EXTERIOR ELEVATIONS	P2.1C	PLUMBING SUPPLY - GROUND LEVEL - NEW BUILDING
A2.3	EXTERIOR ELEVATIONS	P2.2C	PLUMBING SUPPLY - LEVEL 2 - NEW BUILDING
A2.4	EXTERIOR ELEVATIONS	P2.3C	PLUMBING SUPPLY - LEVEL 3 - NEW BUILDING
A3.1	WALL SECTIONS	P2.4C	PLUMBING SUPPLY - LEVEL 4 - NEW BUILDING
A3.2	WALL SECTIONS	P2.5C	PLUMBING SUPPLY - LEVEL 5 - NEW BUILDING
A3.3	WALL SECTIONS	P5.0	PLUMBING DETAILS
A3.4	WALL SECTIONS	E0.1	ELECTRICAL LEGENDS, ABBREVIATIONS & GENERAL NOTES
A3.5	WALL SECTIONS	E4.1	ENLARGED PLANS
A3.6	WALL SECTIONS	E4.2	ENLARGED PLANS
A3.10	WALL SECTION DETAILS	E4.3	ENLARGED PLANS
A3.11	WALL SECTION DETAILS	E6.1	ELECTRICAL SCHEDULES
A3.12	WALL SECTION DETAILS		
A3.13	WALL SECTION DETAILS		

ADDENDUM #1	06/10/2015
ADDENDUM #2	06/25/2015

## The Park Danforth

777 Stevens Ave  
Portland, ME 04103



Sheet #	Sheet Name
E6.2	ELECTRICAL SCHEDULES
E6.3	ELECTRICAL SCHEDULES
E6.4	ELECTRICAL SCHEDULES
E6.5	ELECTRICAL SCHEDULES
E6.6	SCHEDULES & PATHWAYS TO TELEPHONE ROOMS
ED1.1	LEVEL 1 - MAIN STREET ELECTRICAL DEMOLITION PLAN
EL1.1	GARAGE LEVEL - NEW BUILDING LIGHTING PLAN
EL1.1A	LEVEL 1 - MAIN STREET LIGHTING PLAN
EL1.1B	LEVEL 1 - AUDITORIUM AND CONNECTOR LIGHTING PLAN
EL1.1C	LEVEL 1 - NEW BUILDING LIGHTING PLAN
EL1.2	LEVEL 2 - NEW BUILDING LIGHTING PLAN
EL1.3	LEVEL 3 - NEW BUILDING LIGHTING PLAN
EL1.4	LEVEL 4 - NEW BUILDING LIGHTING PLAN
EL1.5	LEVEL 5 - NEW BUILDING LIGHTING PLAN
EL5.1	LIGHTING CONTROL DETAILS
EP1.1	GARAGE LEVEL - NEW BUILDING POWER & SYSTEMS PLAN
EP1.1A	LEVEL 1 - MAIN STREET POWER & SYSTEMS PLAN
EP1.1B	LEVEL 1 - AUDITORIUM & CONNECTOR POWER & SYSTEMS PLAN
EP1.1C	LEVEL 1 - NEW BUILDING POWER & SYSTEMS PLAN
EP1.2	LEVEL 2 - NEW BUILDING POWER AND SYSTEMS PLAN
EP1.3	LEVEL 3 - NEW BUILDING POWER & SYSTEMS PLAN
EP1.4	LEVEL 4 - NEW BUILDING POWER & SYSTEMS PLAN
EP1.5	LEVEL 5 - NEW BUILDING POWER & SYSTEMS PLAN
EP1.6	ROOF POWER & SYSTEMS PLAN
EP5.1	POWER RISER DIAGRAM
ES1.1	ELECTRICAL SITE PLAN
ES1.2	ELECTRICAL SITE DETAILS

REVISED: 10/16/2015

COPYRIGHT © 2015 LAVALLEE/BRENSINGER PROFESSIONAL ASSOCIATION. ALL RIGHTS RESERVED.  
NO REPRODUCTION WITHOUT PRIOR WRITTEN PERMISSION.