


A  
B  
C  
D  
E  
F  
G  
H  
I  
J

The Park Danforth

**RENOVATIONS AND ADDITIONS**

777 Stevens Ave  
 Portland, ME 04103

NO.	DESCRIPTION	DATE

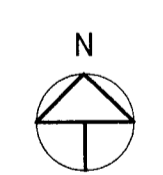


CONTENT:  
 ENLARGED KNUCKLE PLANS - LEVELS 2 & 3

DRAWN BY: SMT  
 PROJECT NO: 13-059-00  
 DATE: 06/05/2015  
 REVISED: 10/16/2015  
 SCALE: 1/4" = 1'-0"


**A4.3**

Project Phase  
 CONFORMANCE SET

COPYRIGHT © 2015 BY LAVALLEEBRENSINGER PROFESSIONAL ASSOCIATION. ALL RIGHTS RESERVED. NO REPRODUCTION WITHOUT PERMISSION.

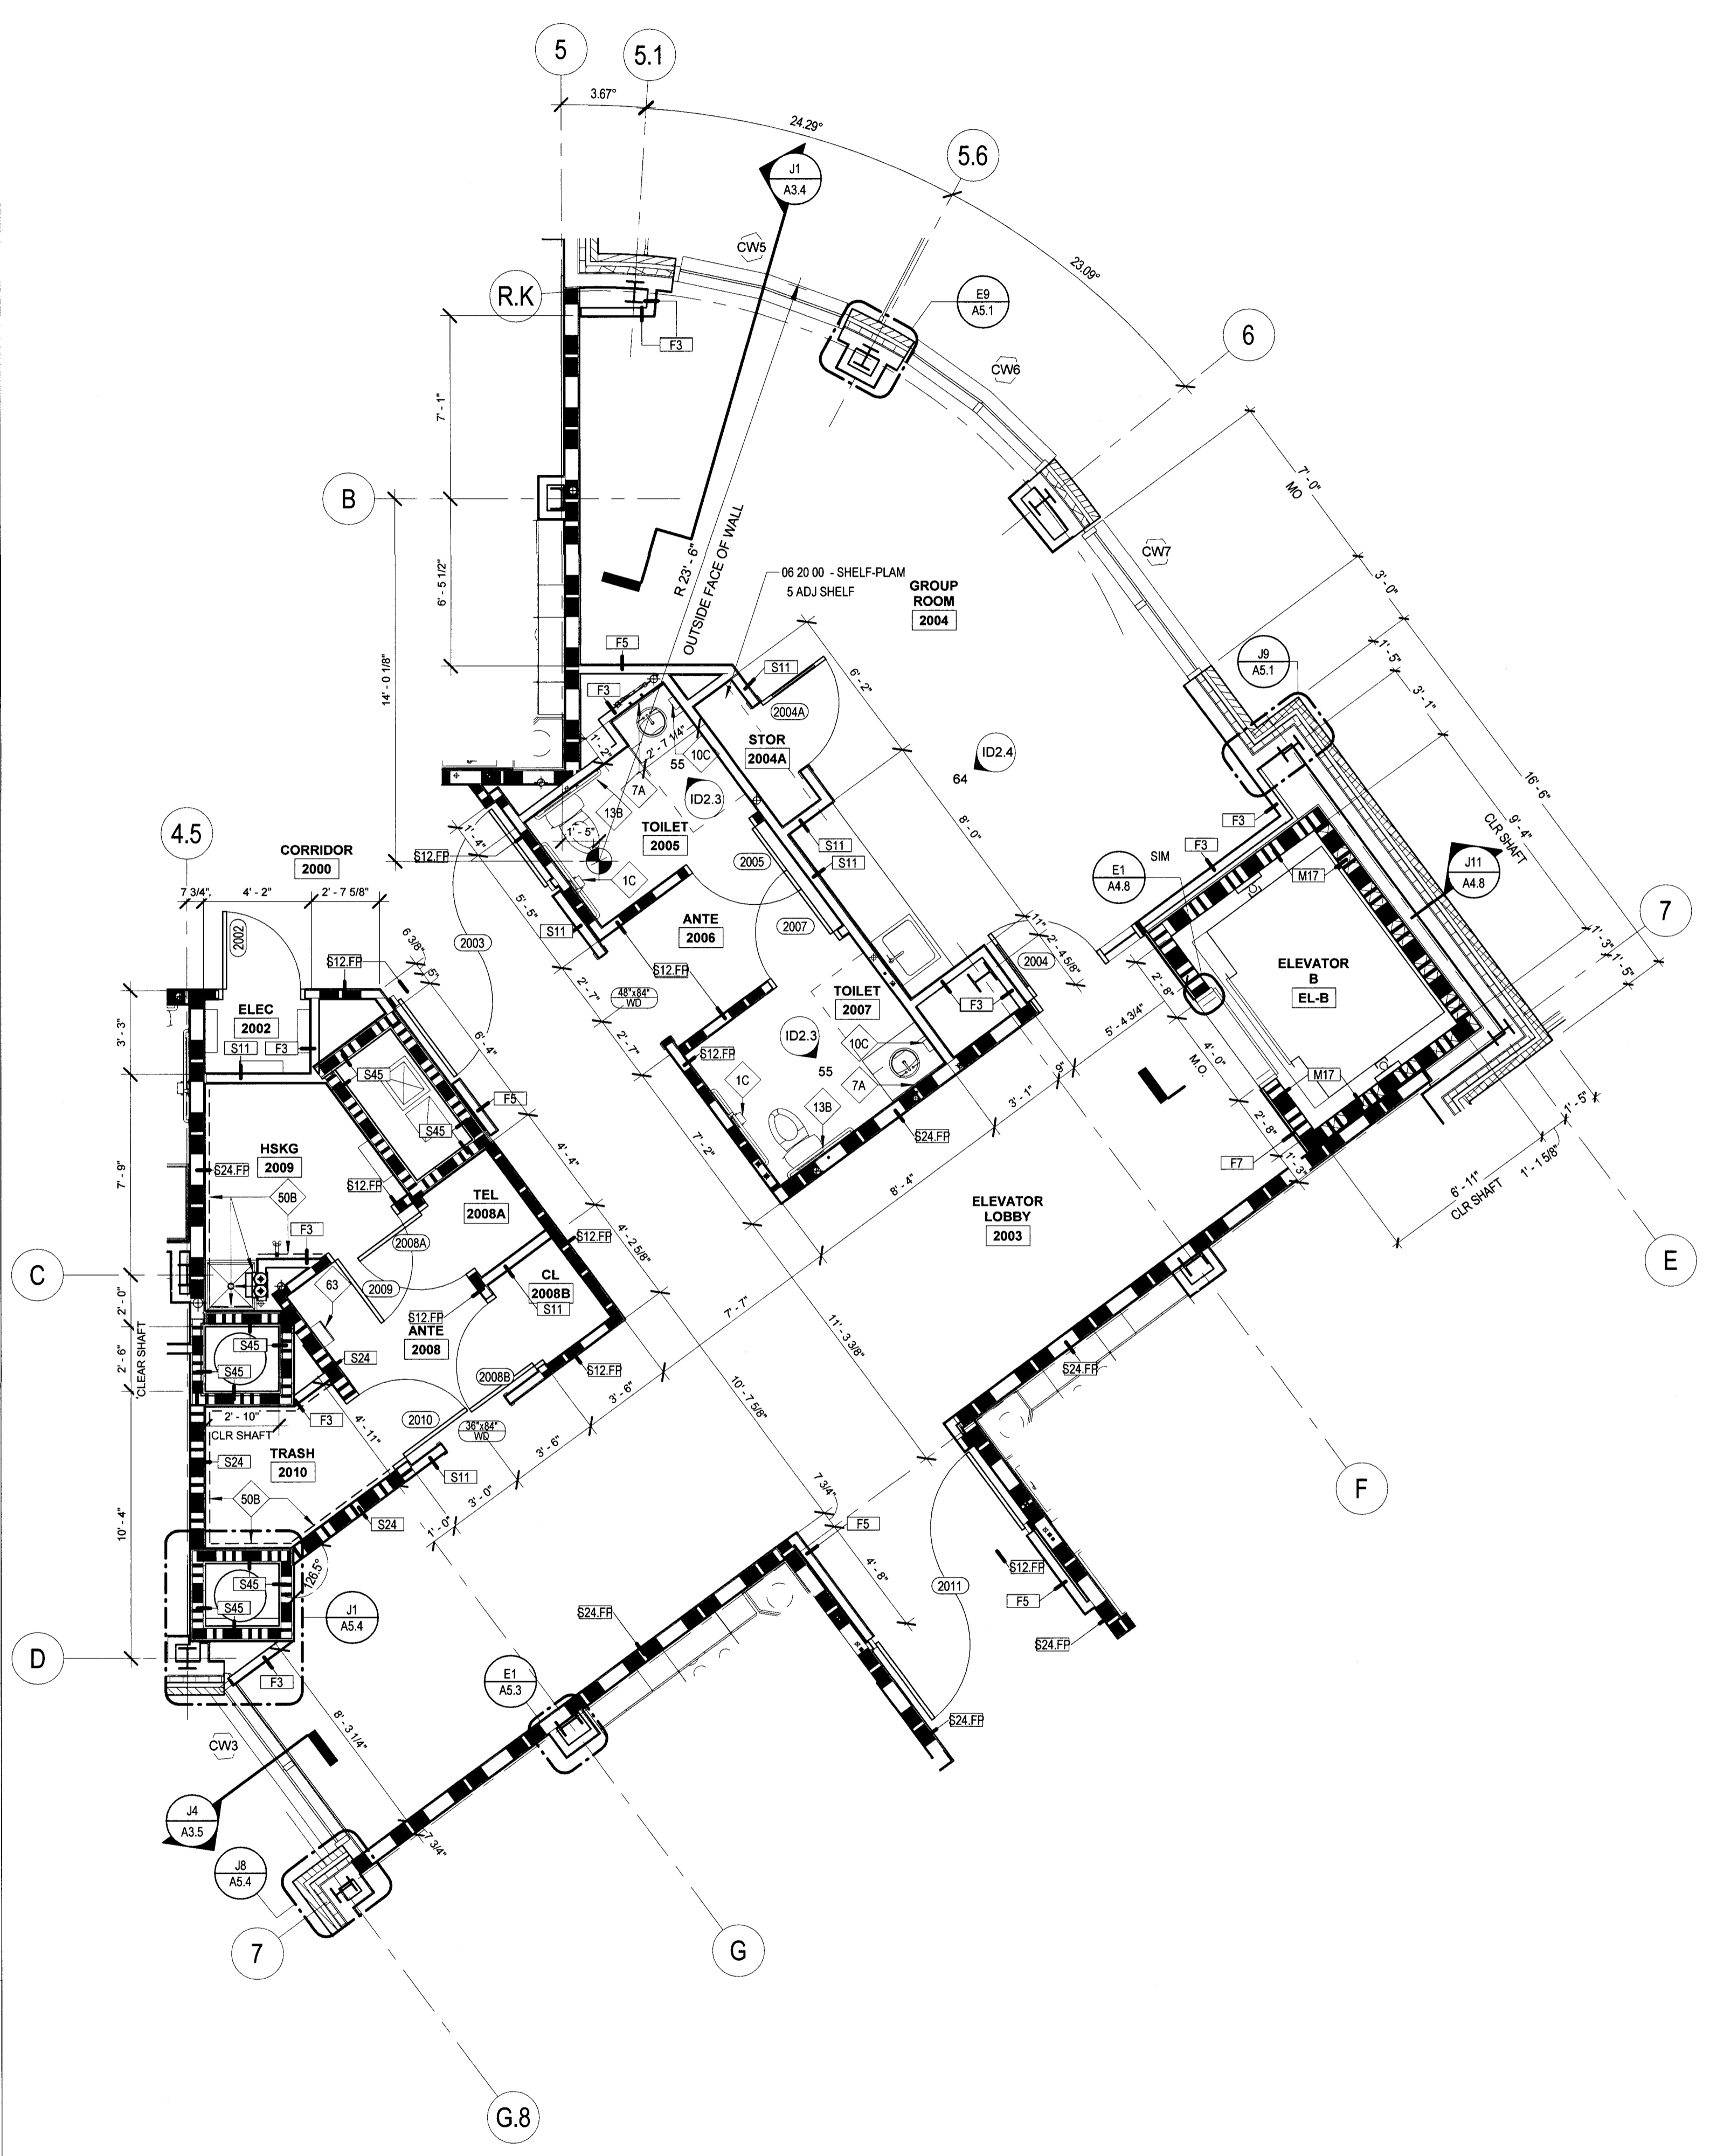

**J1** ENLARGED KNUCKLE PLAN - LEVEL 2  
 A4.3 1/4" = 1'-0"

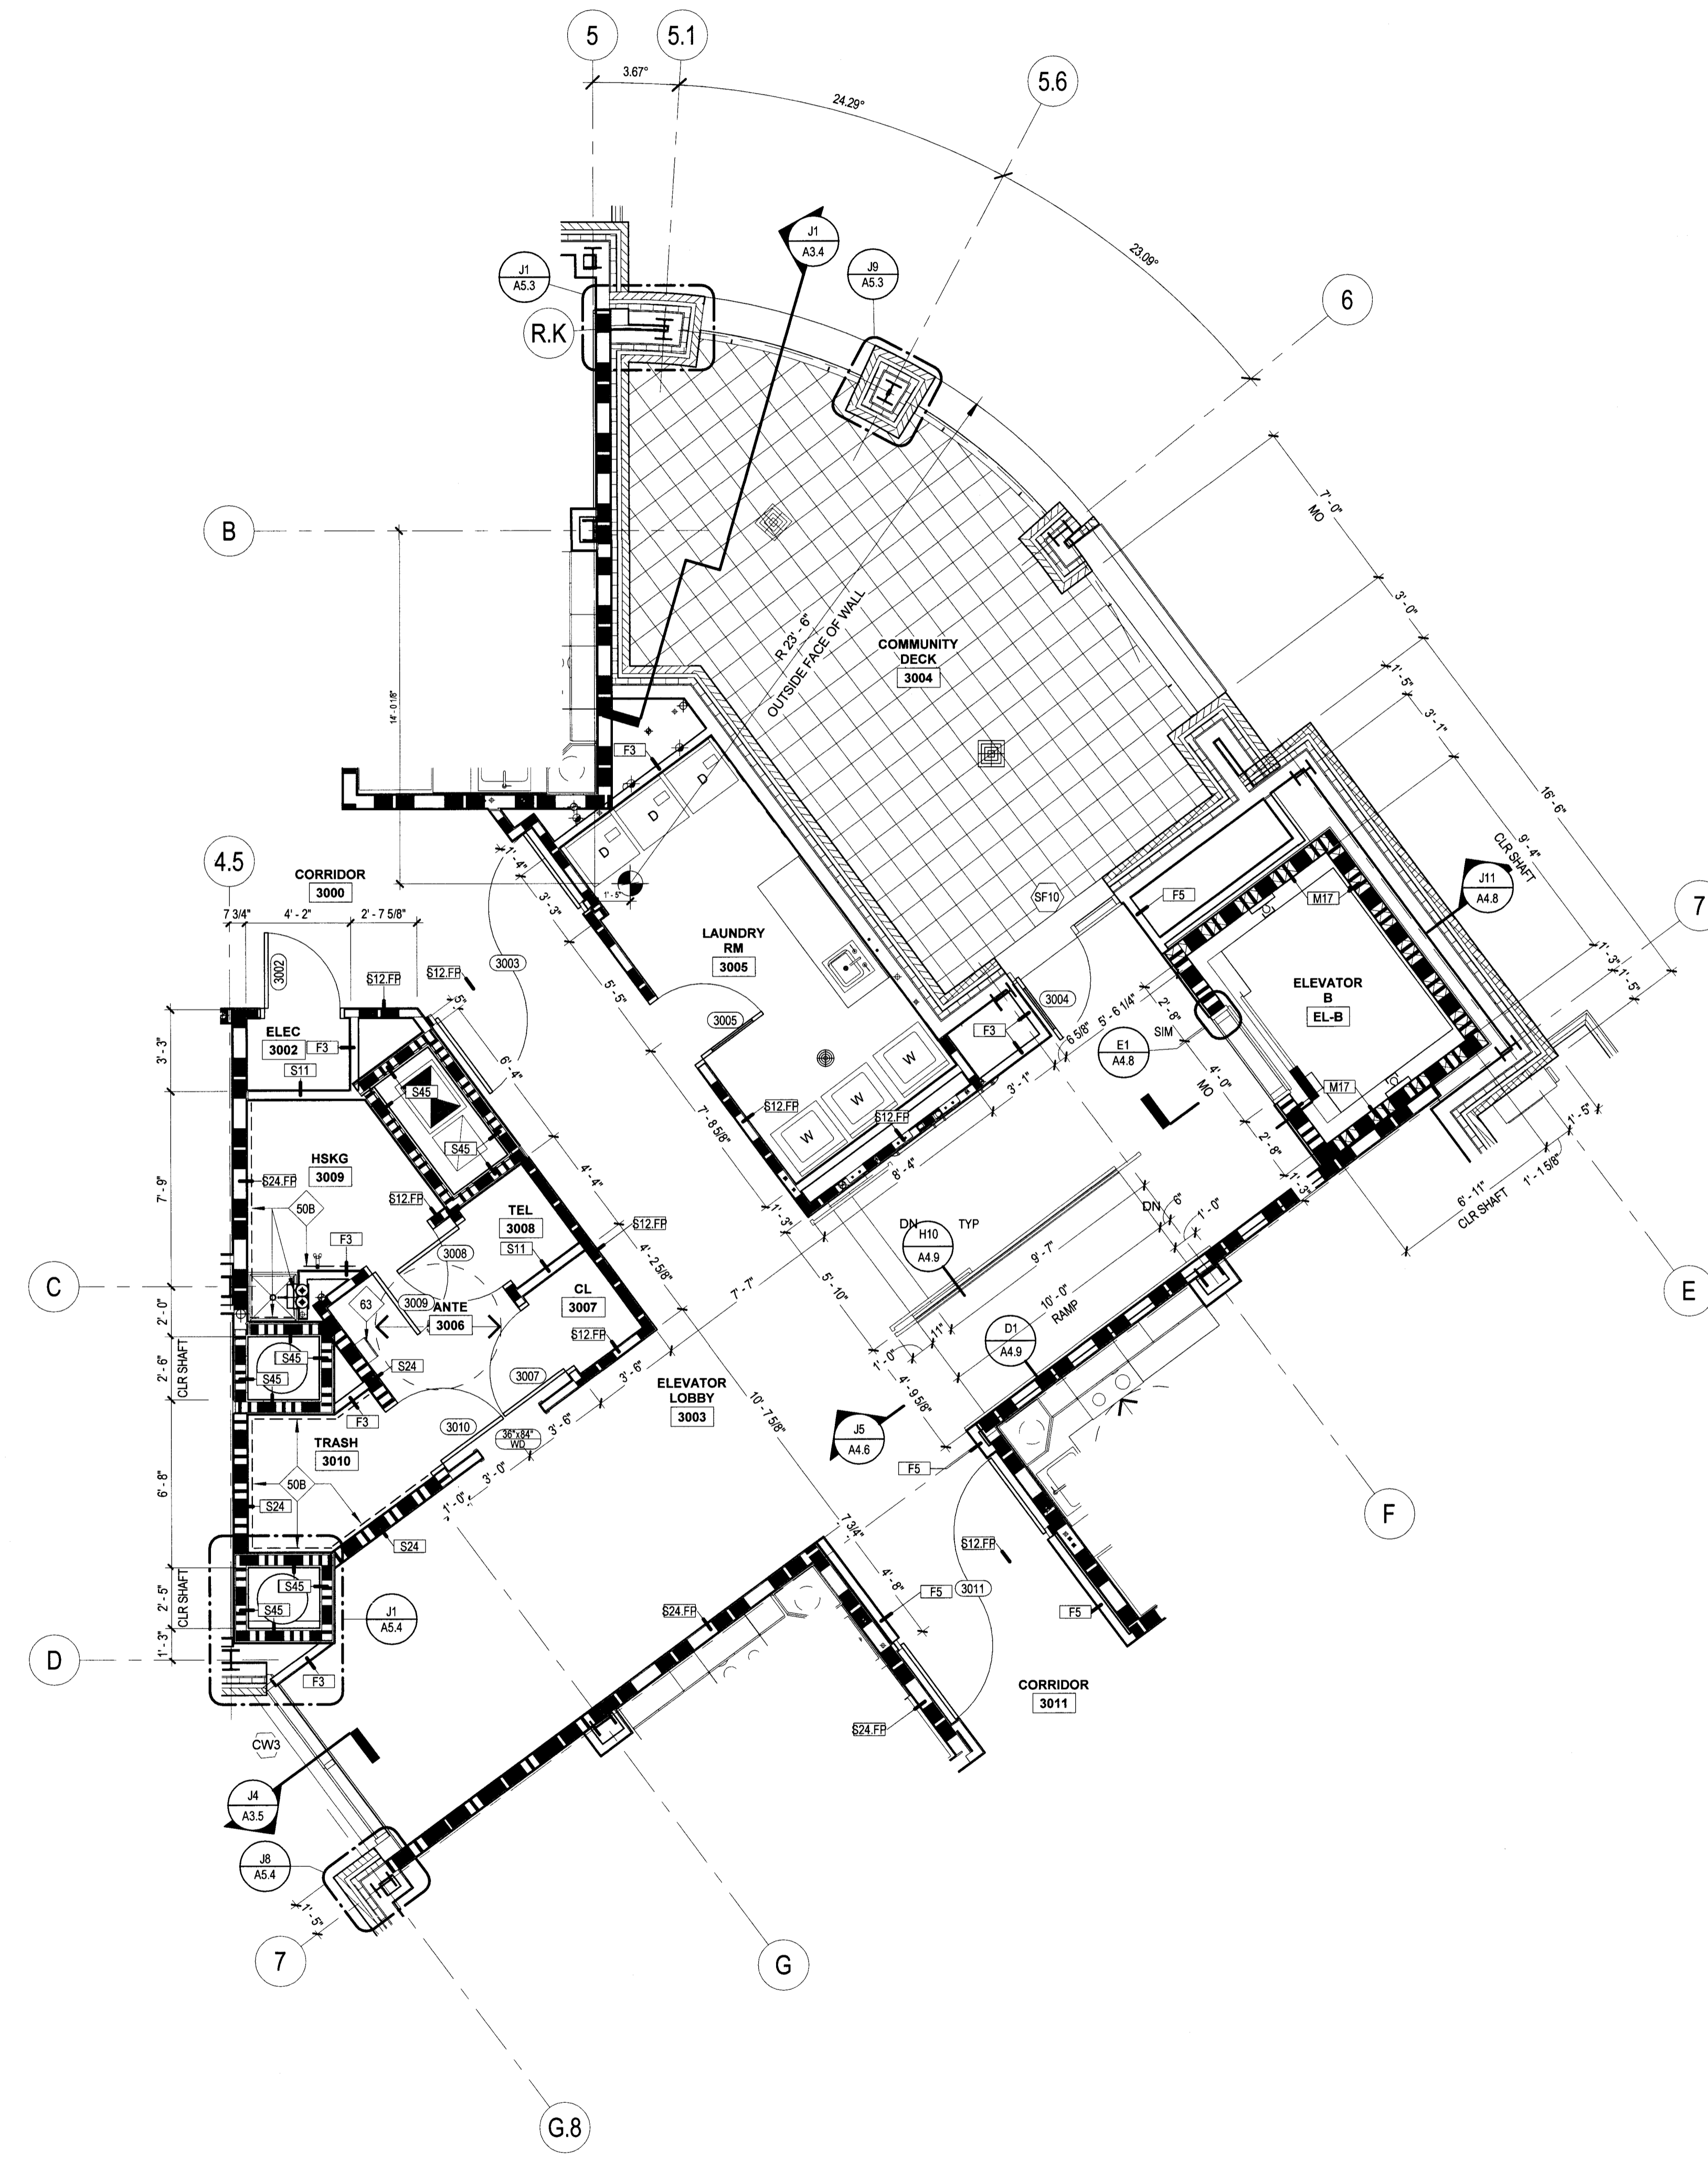

**J8** ENLARGED KNUCKLE PLAN LEVEL 3  
 A4.3 1/4" = 1'-0"

6/10/2015 9:05:12 AM C:\Projects\13059-00\_The Park Danforth\_R15\_06-05-2015\_scd\lmsm\nt

1 2 3 4 5 6 7 8 9 10 11 12 13 14