

The Park Danforth

RENOVATIONS AND ADDITIONS

777 Stevens Ave
 Portland, ME 04103

NO.	DESCRIPTION	DATE


CONTENT:
 PLAN DETAILS

DRAWN BY:	Author
PROJECT NO.:	13-059-00
DATE:	06/05/2015
REVISED:	10/16/2015
SCALE:	3" = 1'-0"


A5.2

Project Phase
CONFORMANCE SET


COPYRIGHT © 2015 BY LAVALLEE BRENSINGER PROFESSIONAL ASSOCIATION. ALL RIGHTS RESERVED. NO REPRODUCTION WITHOUT PERMISSION.

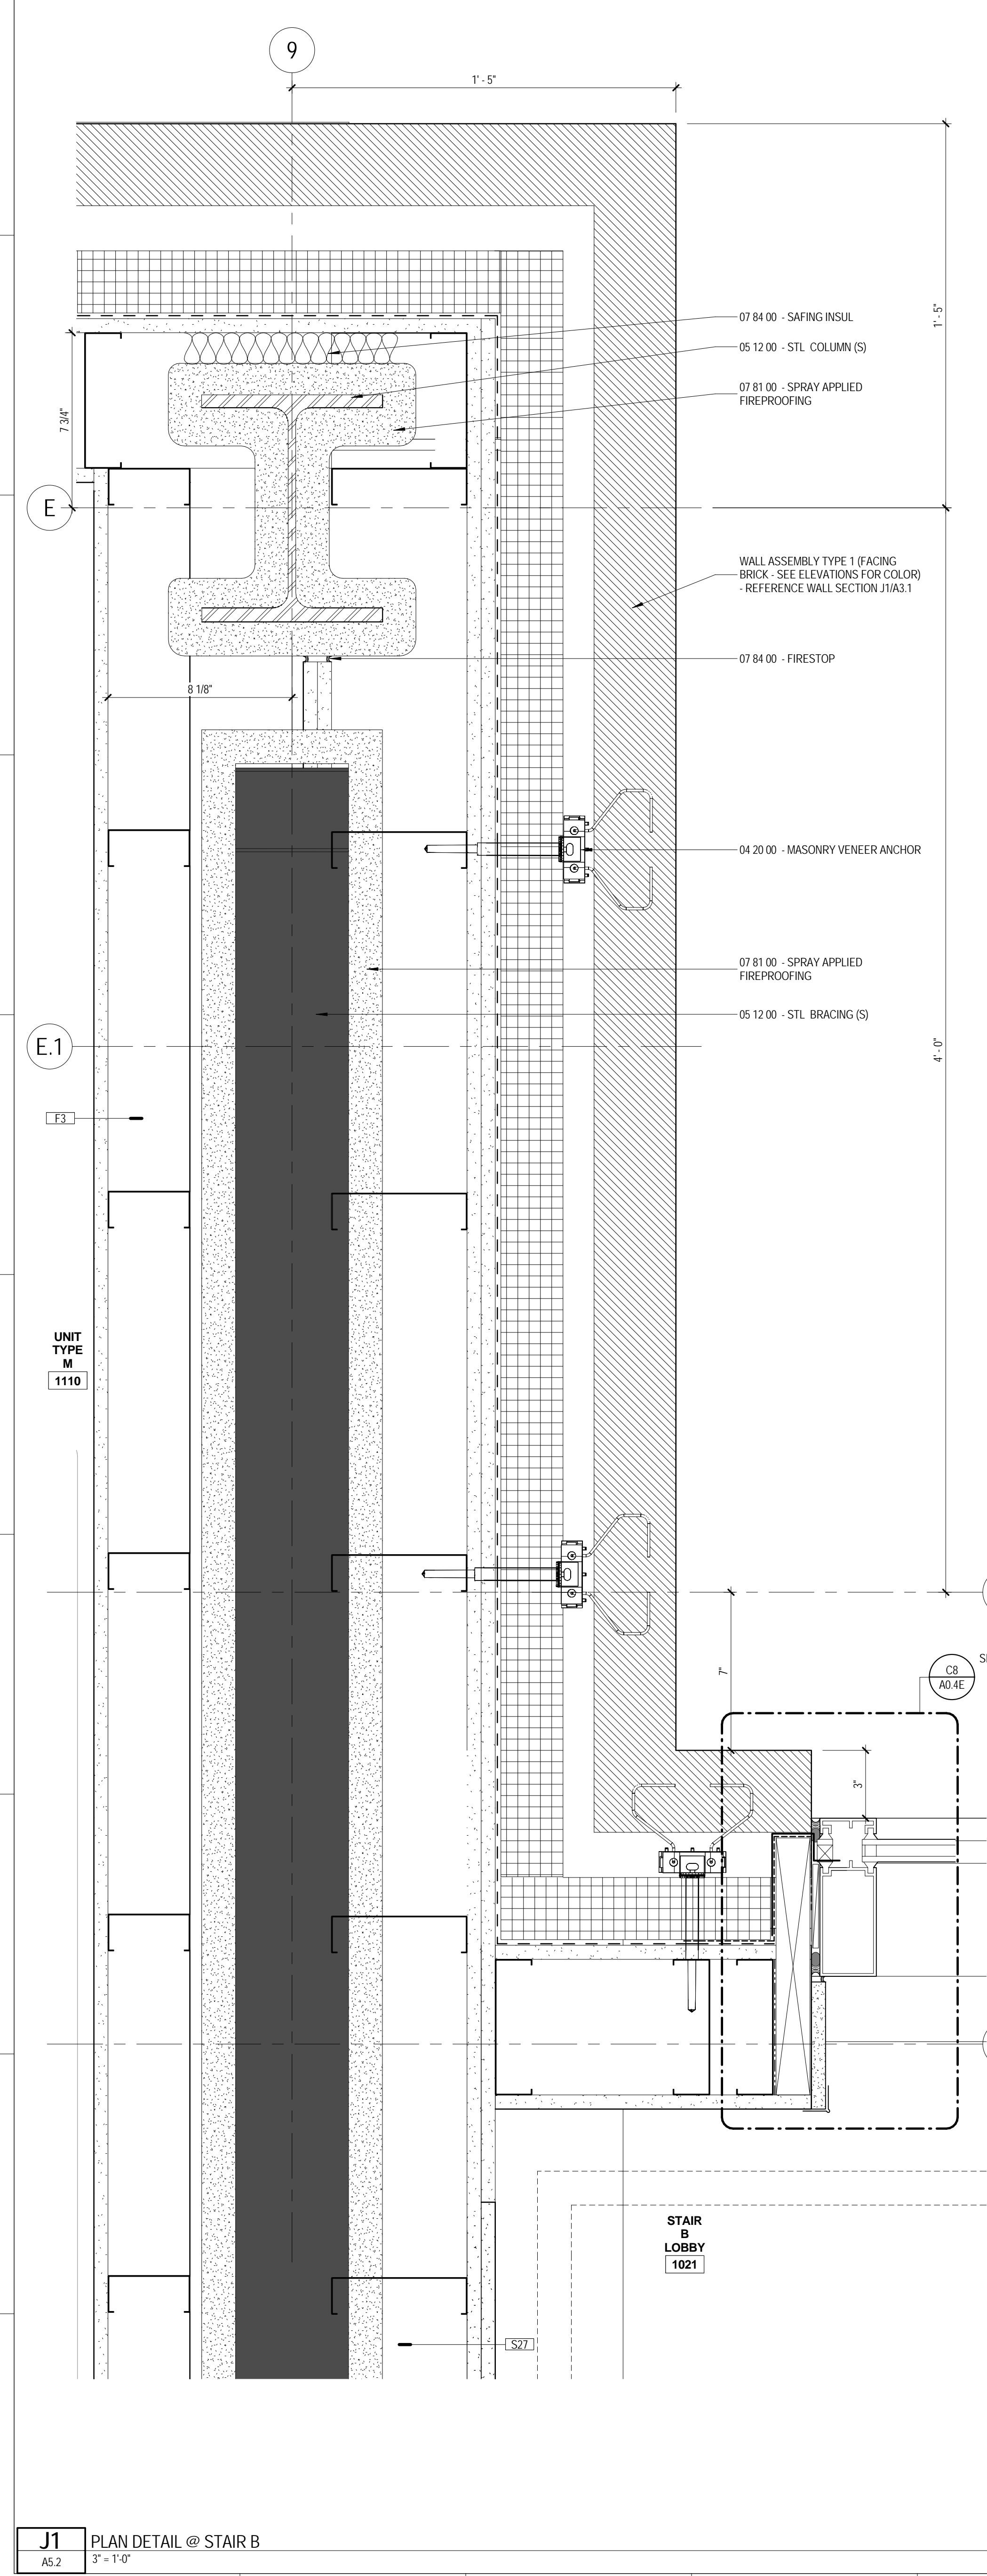

J1 PLAN DETAIL @ STAIR B
 A5.2 3" = 1'-0"

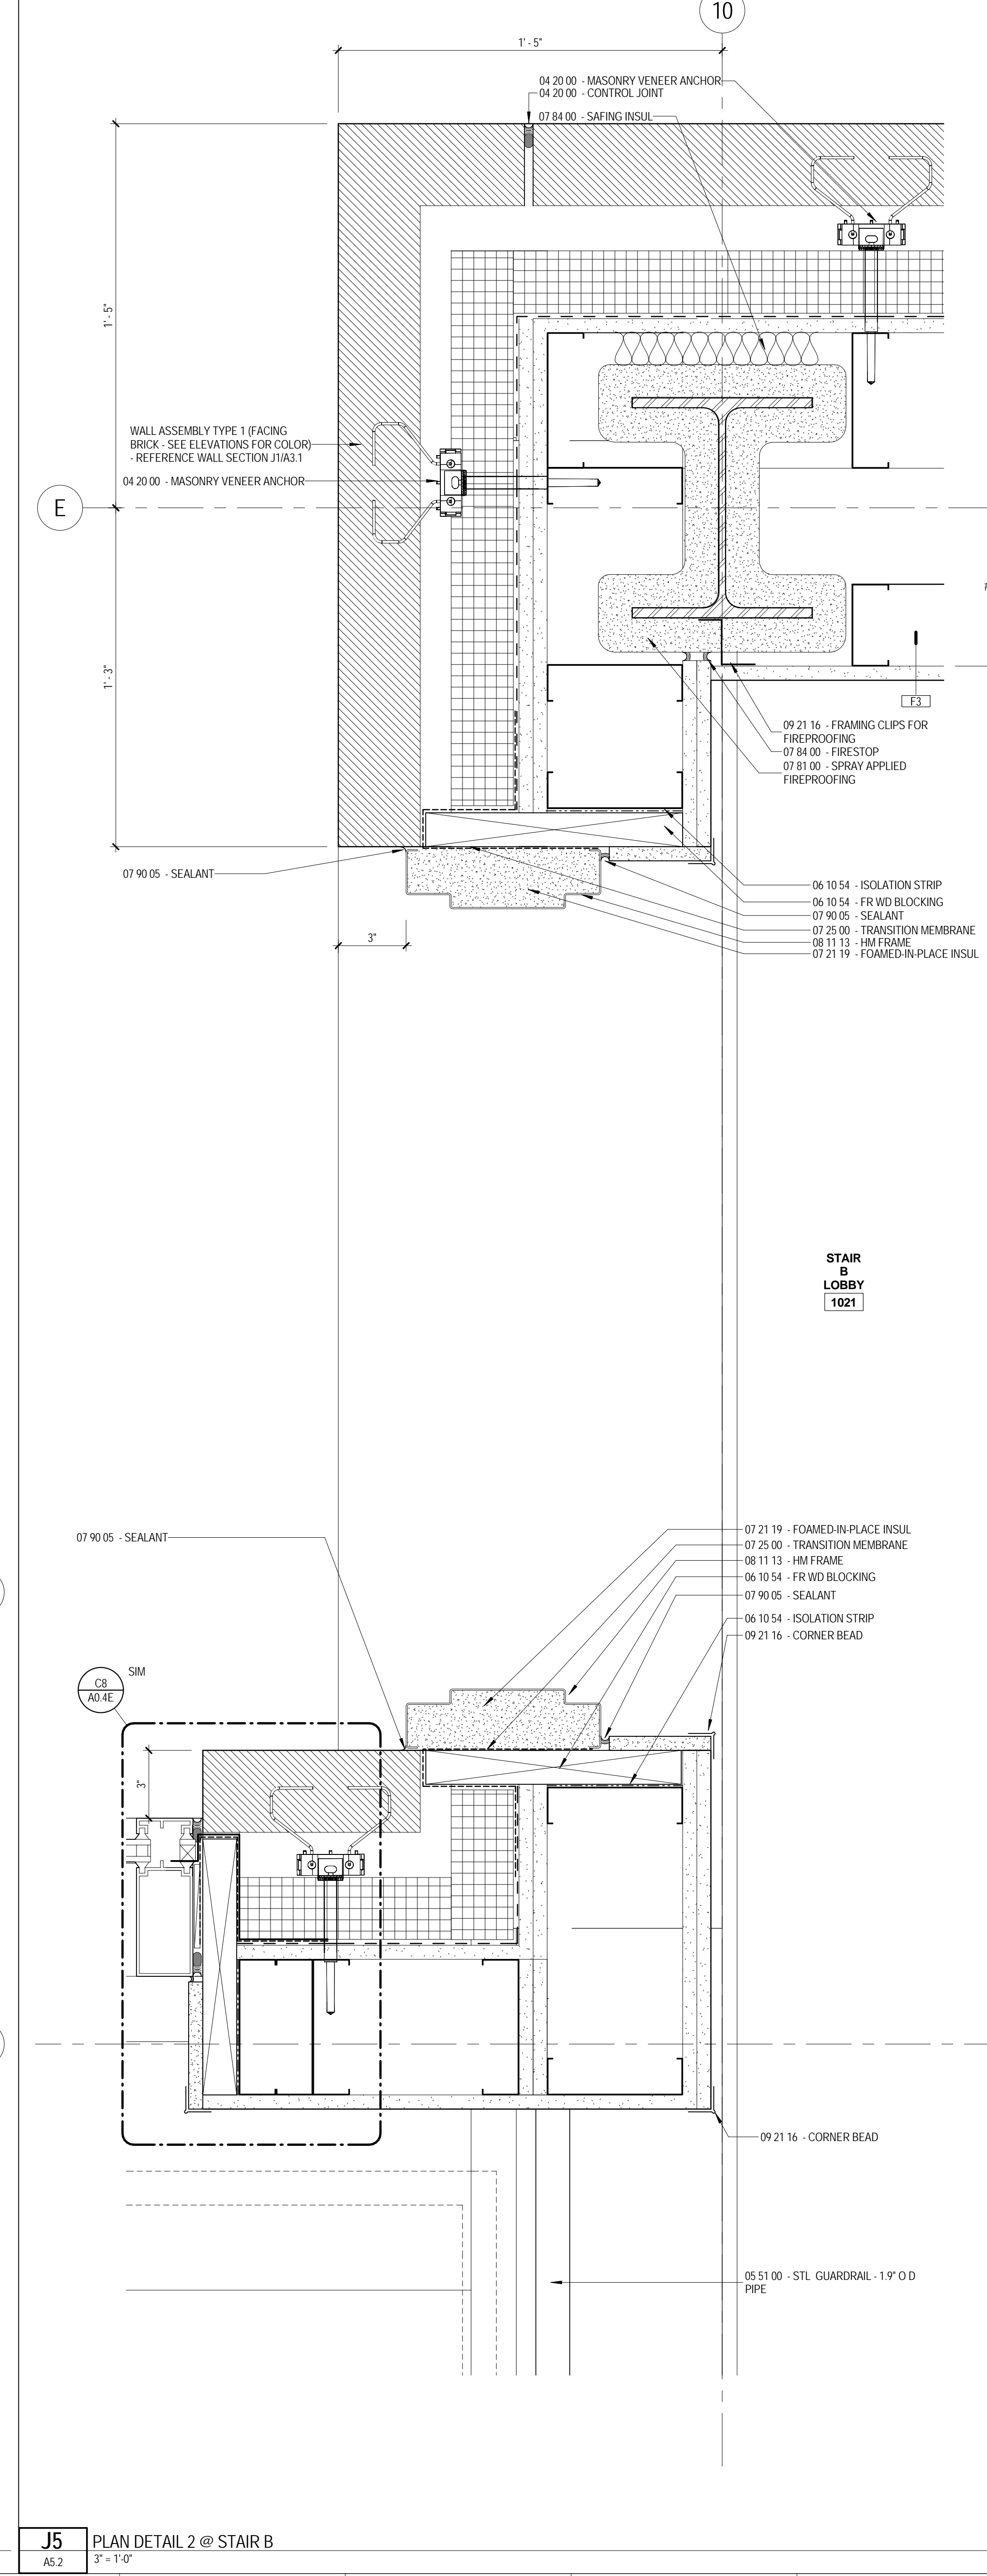

J5 PLAN DETAIL 2 @ STAIR B
 A5.2 3" = 1'-0"

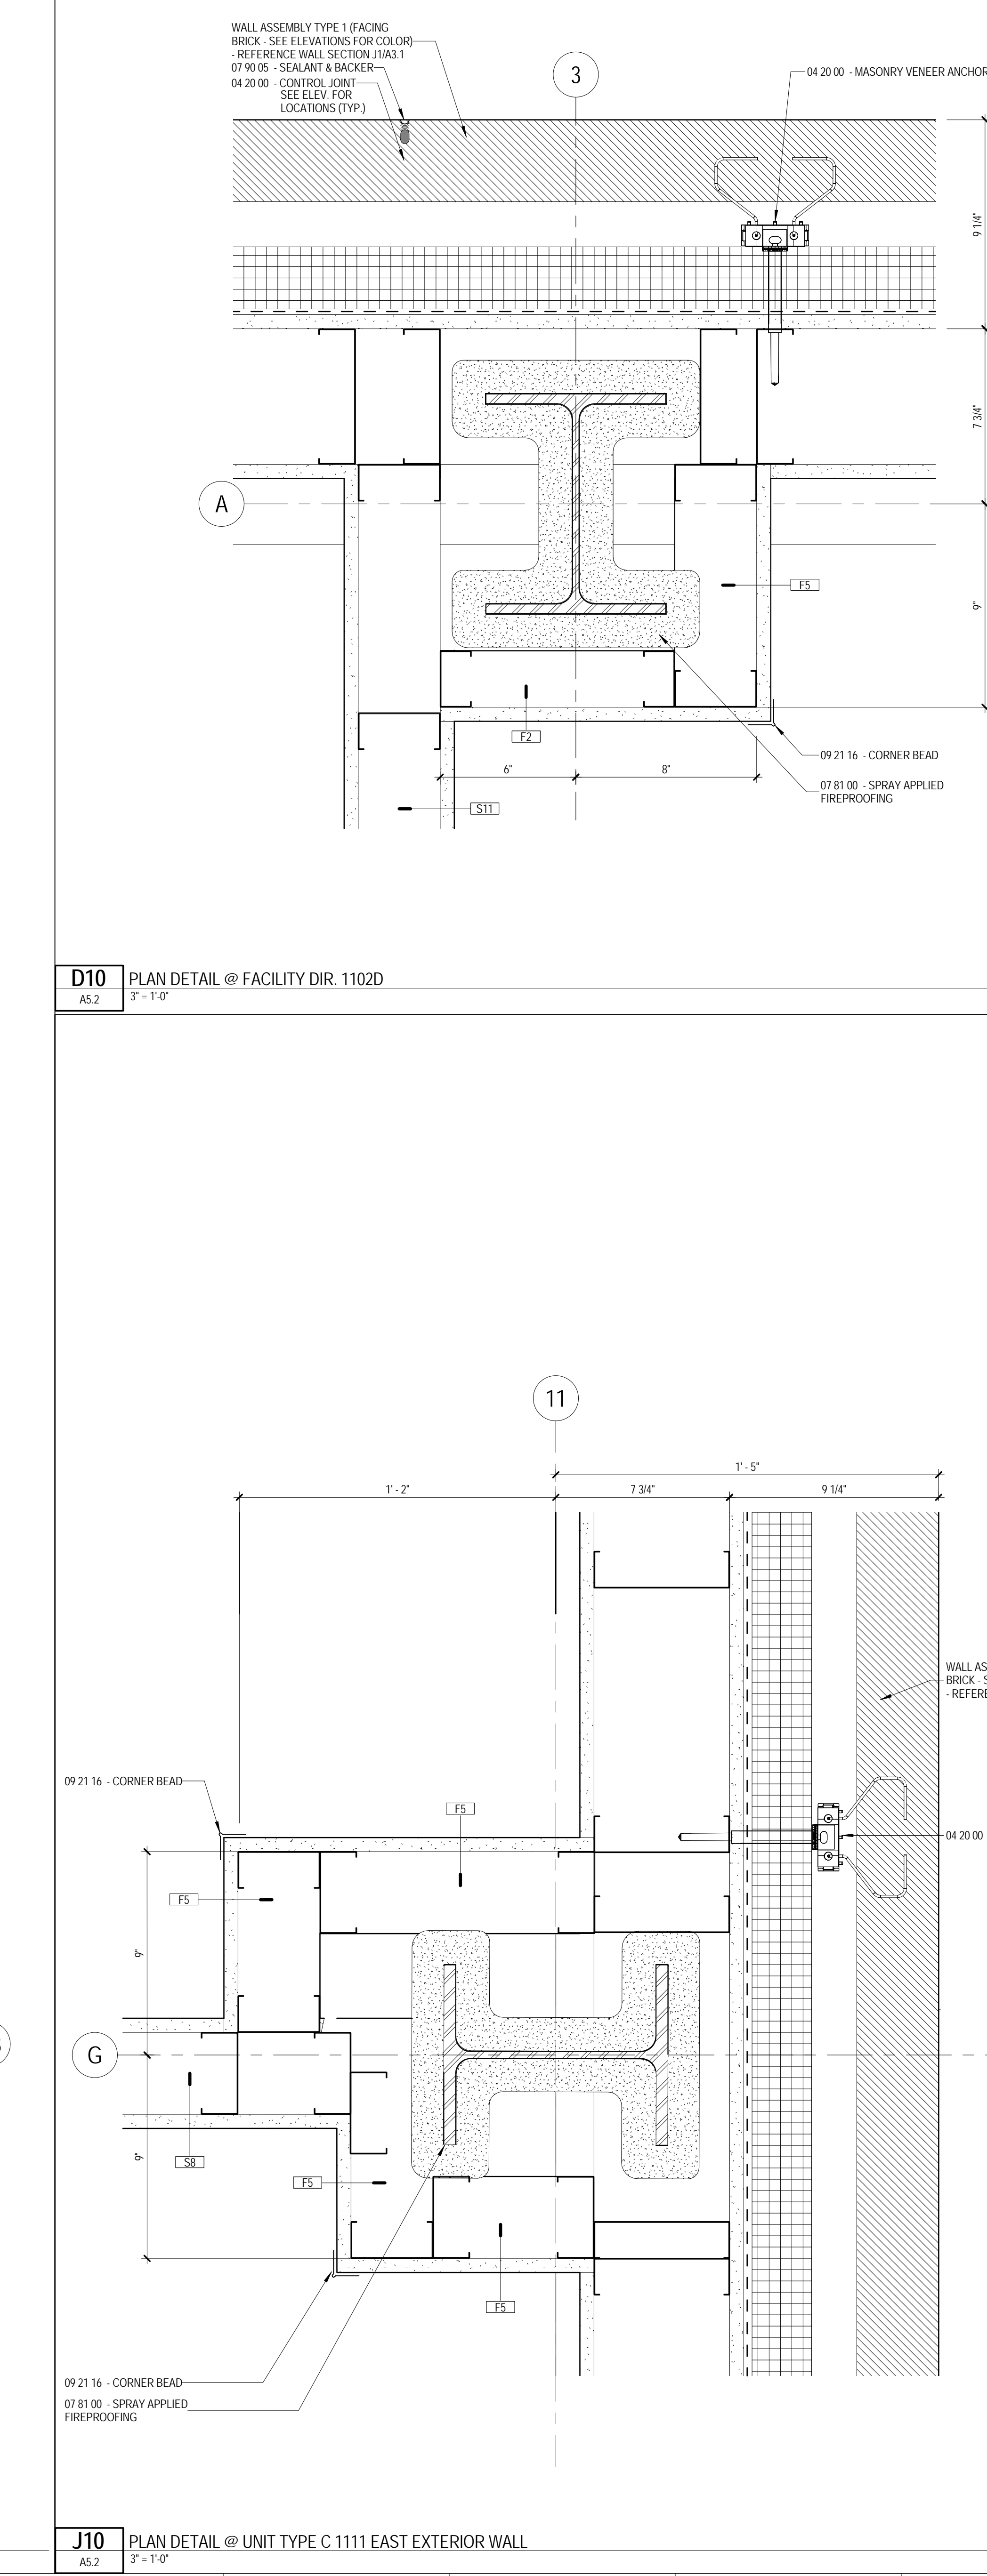

J10 PLAN DETAIL @ UNIT TYPE C 1111 EAST EXTERIOR WALL
 A5.2 3" = 1'-0"

10/16/2015 2:44:30 PM C:\Projects\13-059-00_The Park Danforth_R15_10-06-2015_South\Immersed.dwg