

The Park Danforth


RENOVATIONS AND ADDITIONS

777 Stevens Ave
 Portland, ME 04103


NO.	DESCRIPTION	DATE

+


CONTENT: PLAN DETAILS	
DRAWN BY:	Author
PROJECT NO:	13-059-00
DATE:	06/05/2015
REVISED:	10/16/2015
SCALE:	3" = 1'-0"
A5.3	
Project Phase CONFORMANCE SET	
<small>COPYRIGHT © 2015 BY LAVALLEE BRENSINGER PROFESSIONAL ASSOCIATION. ALL RIGHTS RESERVED. NO REPRODUCTION WITHOUT PERMISSION.</small>	

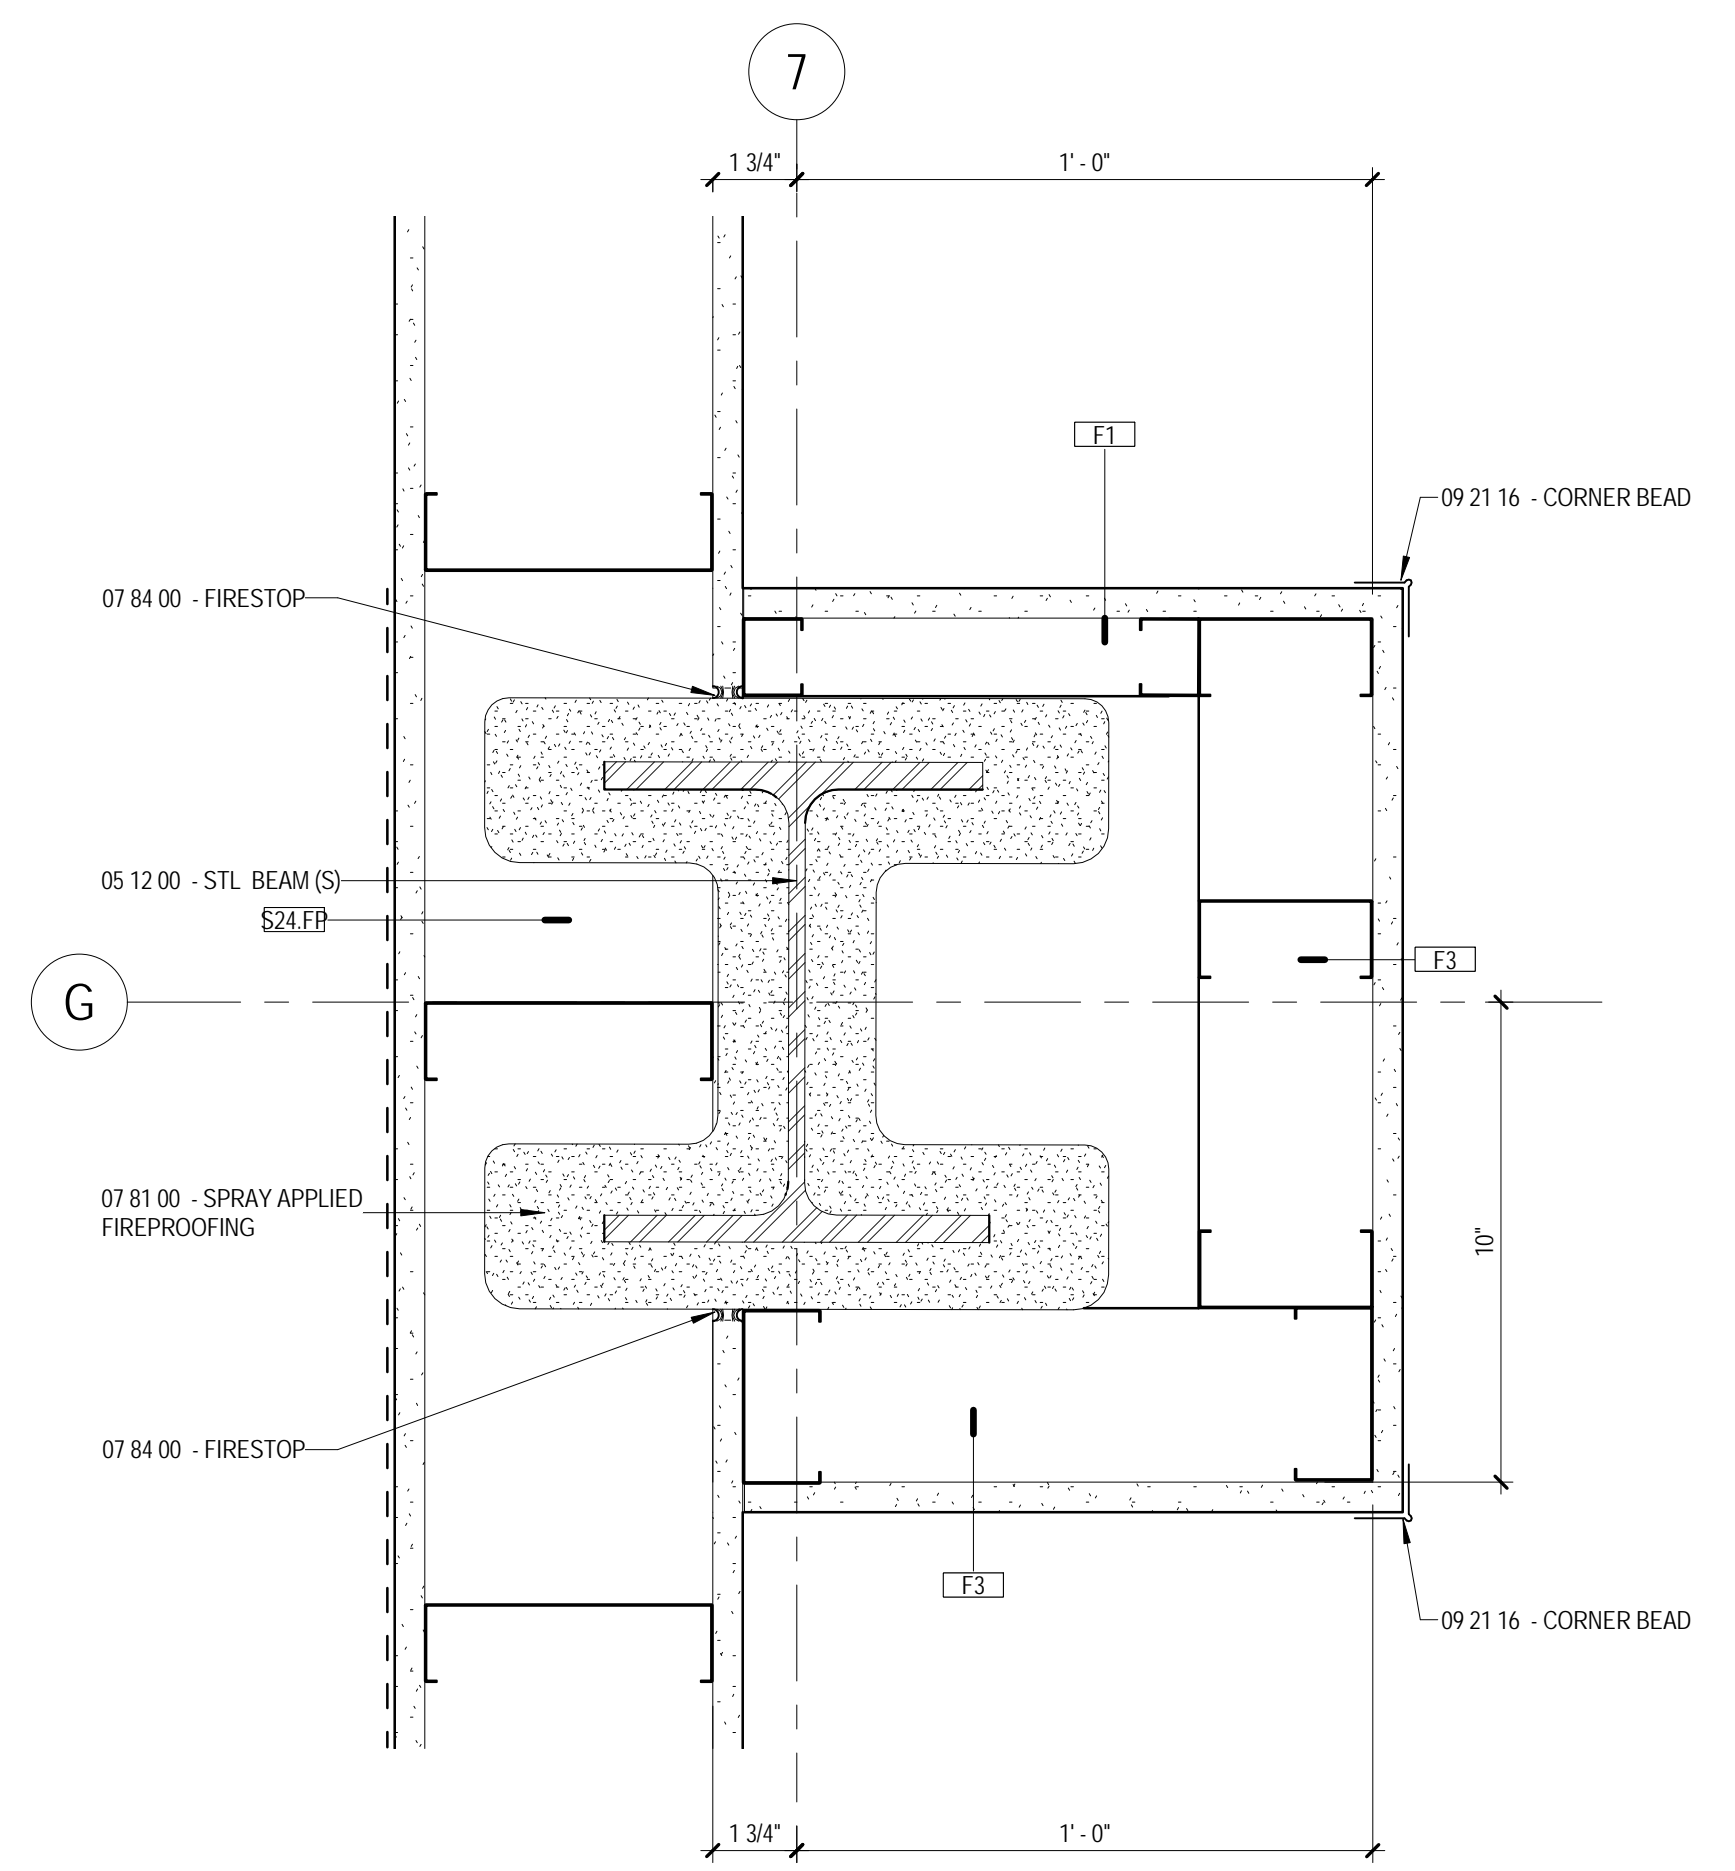


E1 PLAN DETAIL @ UNIT TYPE E 1207 KITCHEN
 A5.3 3" = 1'-0"

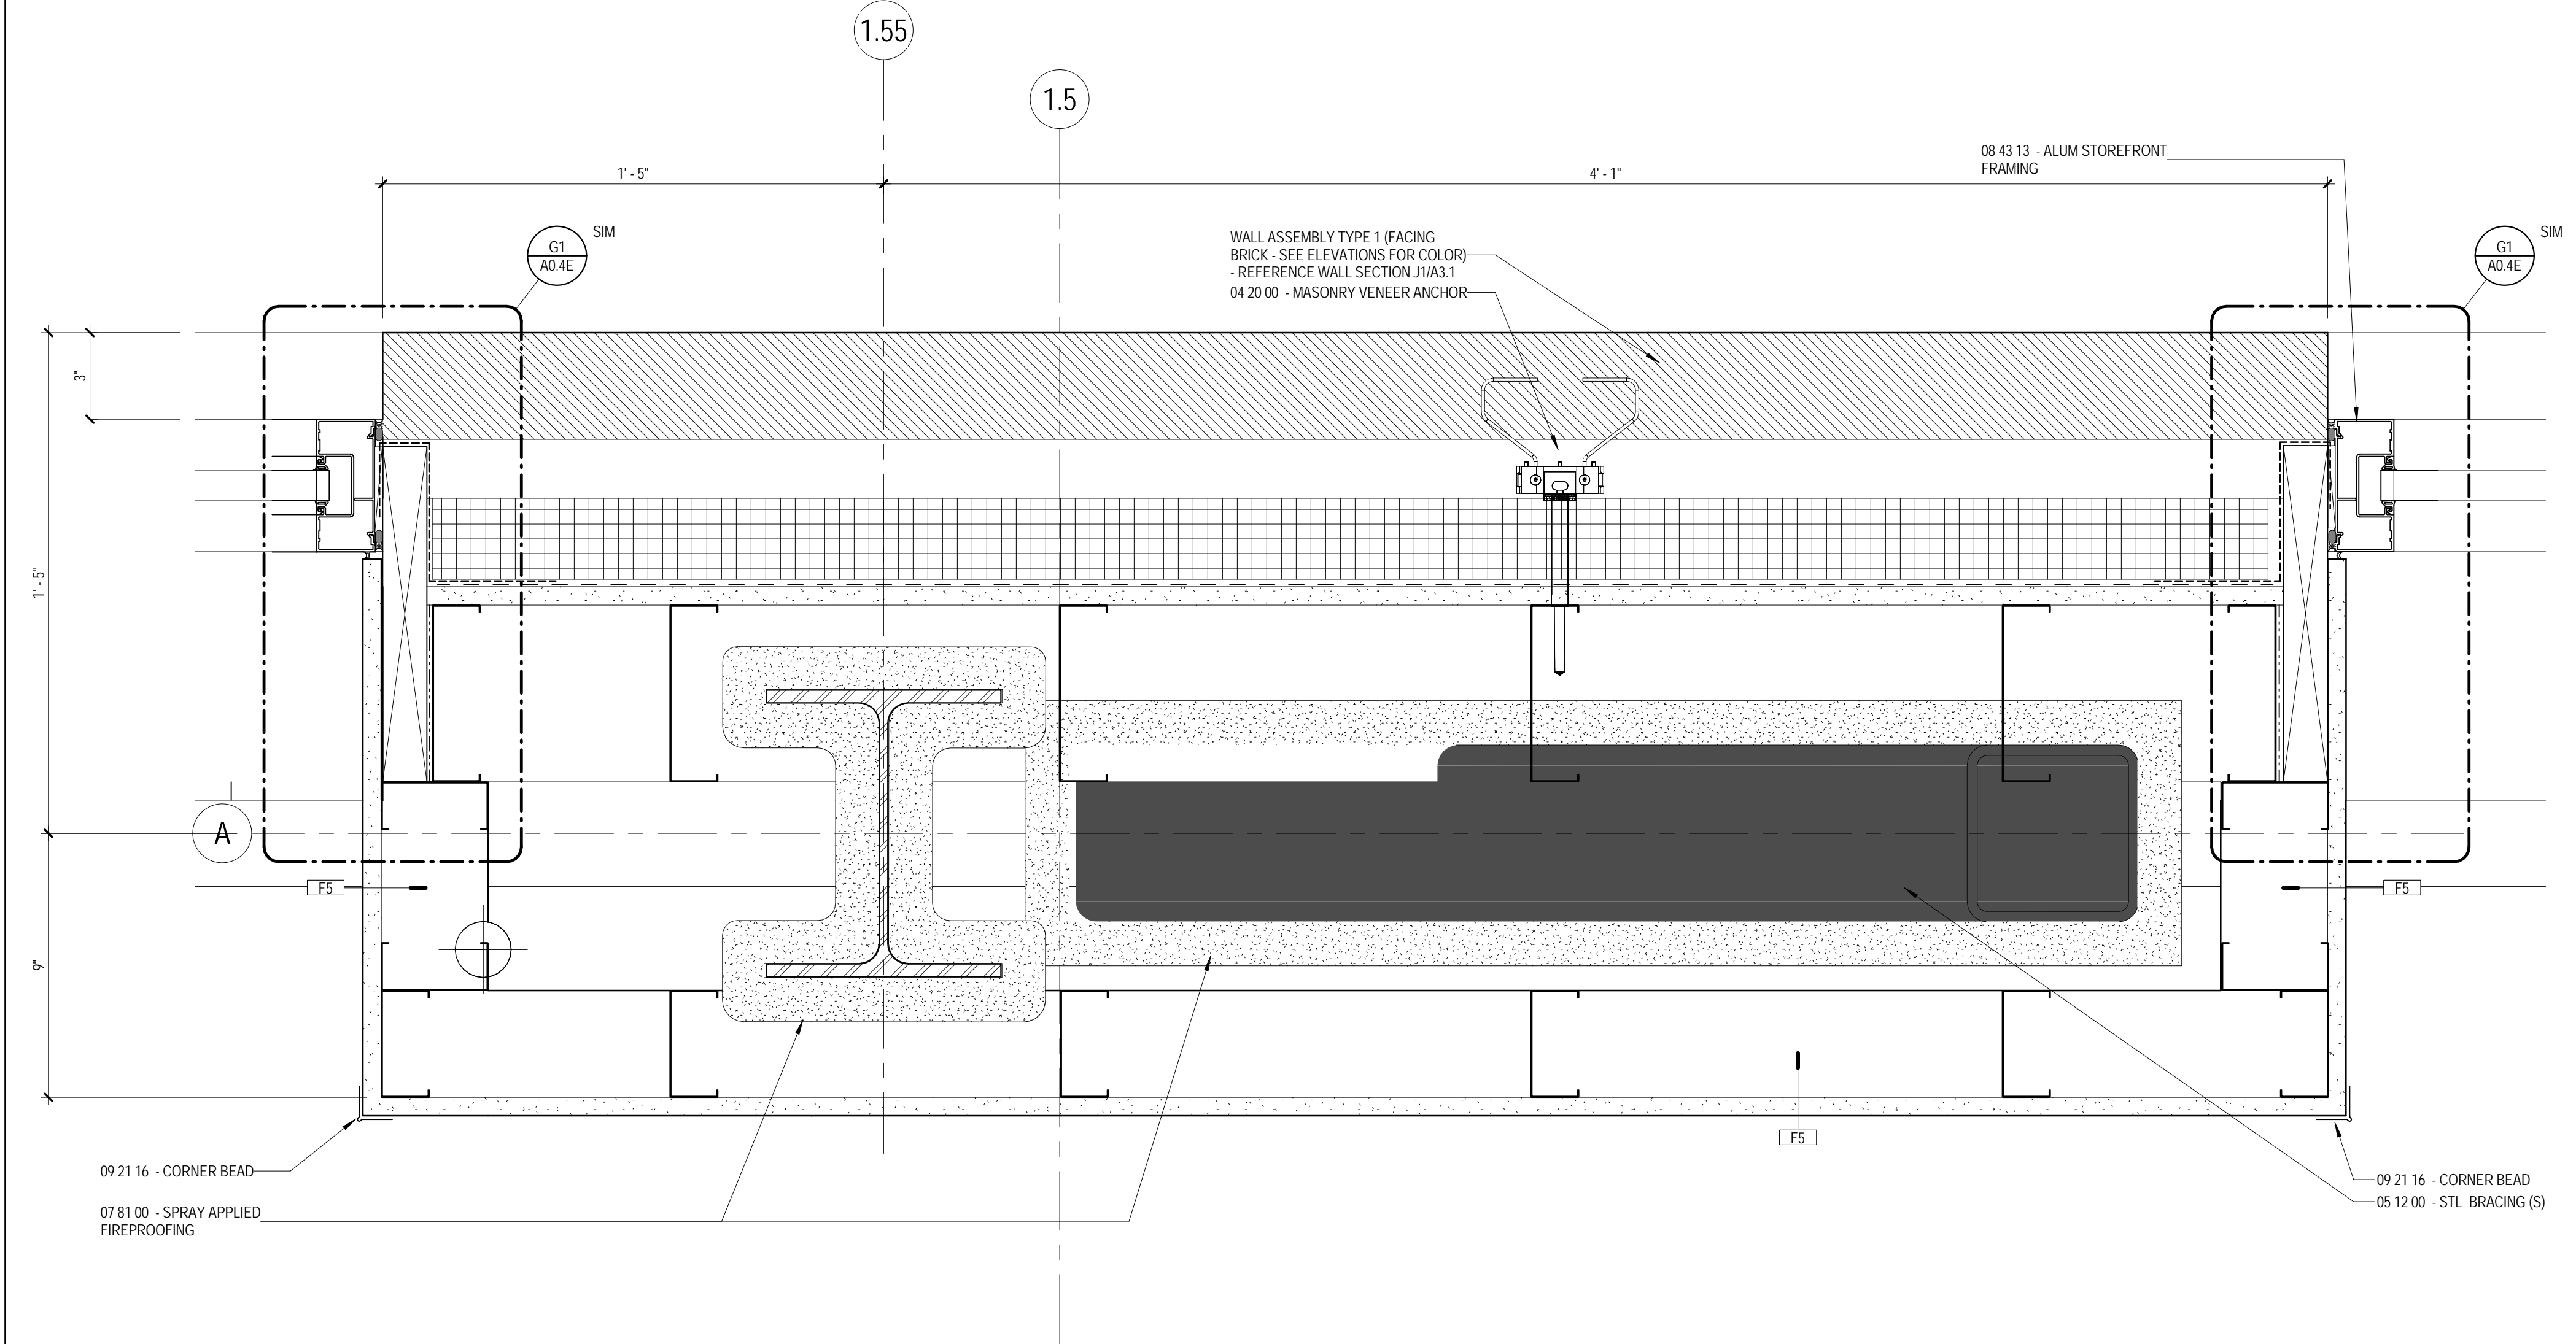

E6 PLAN DETAIL @ STAFF BREAK RM 1100-B
 A5.3 3" = 1'-0"

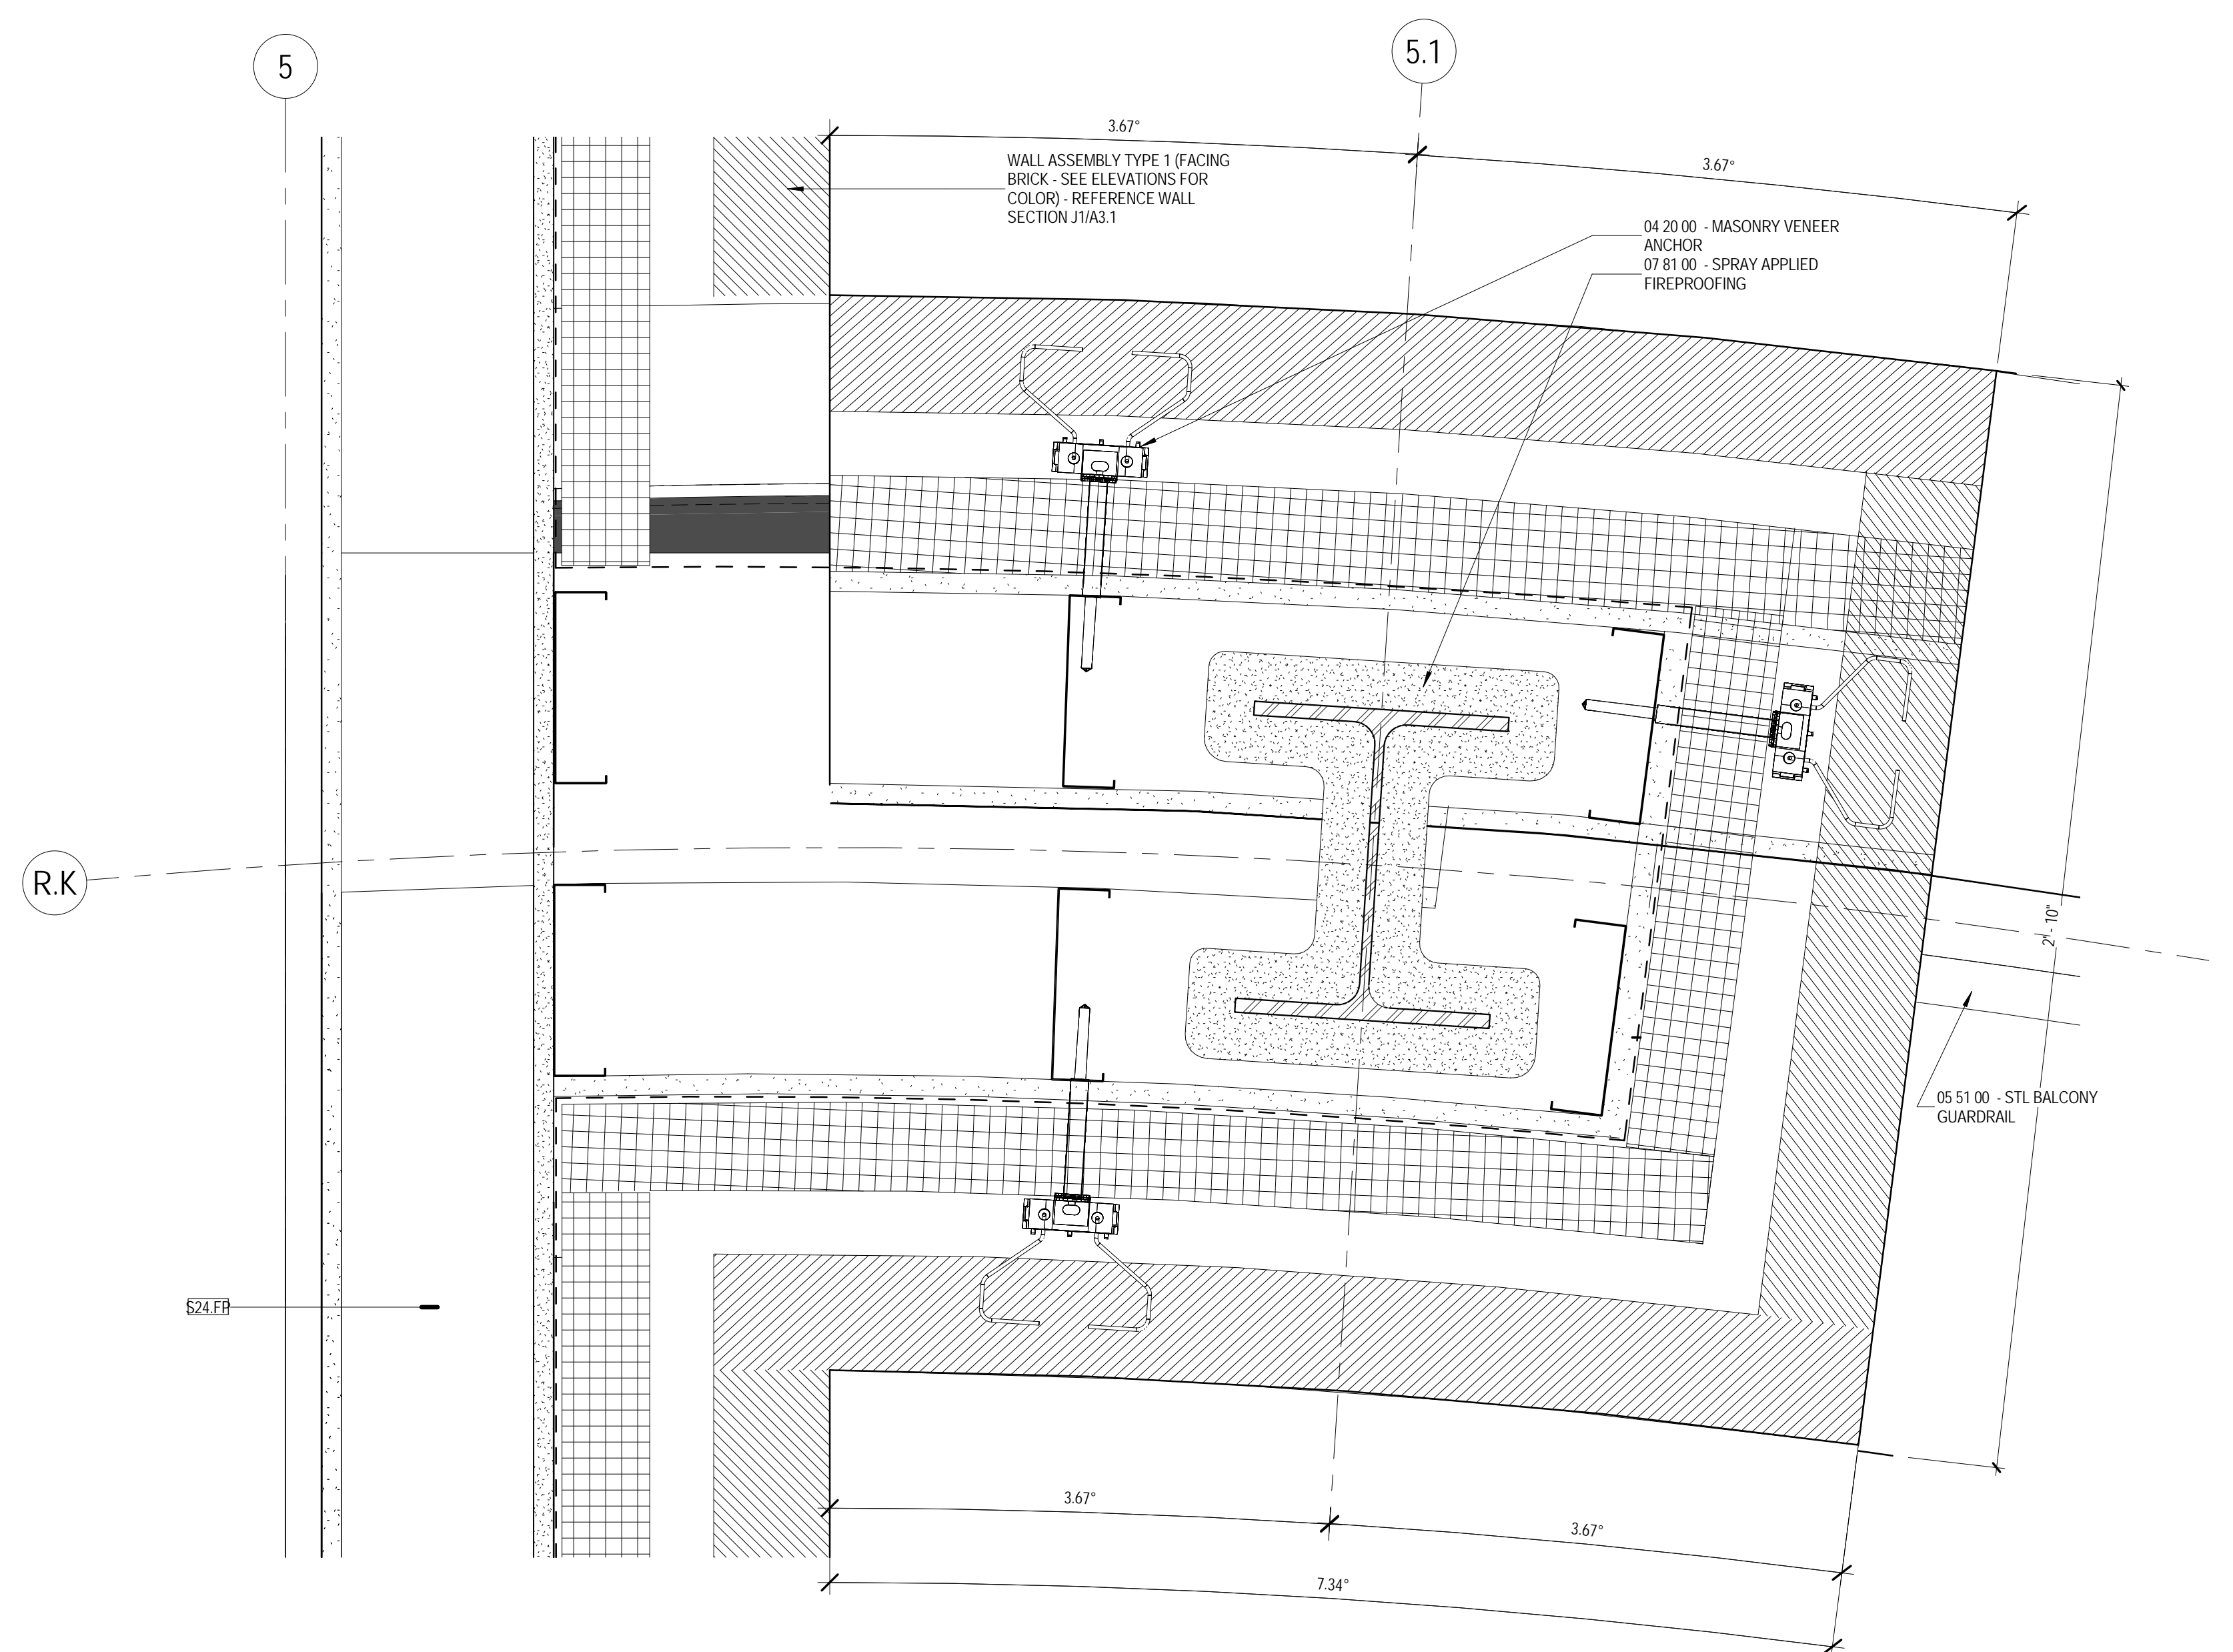

J1 PLAN DETAIL LEVEL 3 @ COMMUNITY DECK 1322A
 A5.3 3" = 1'-0"

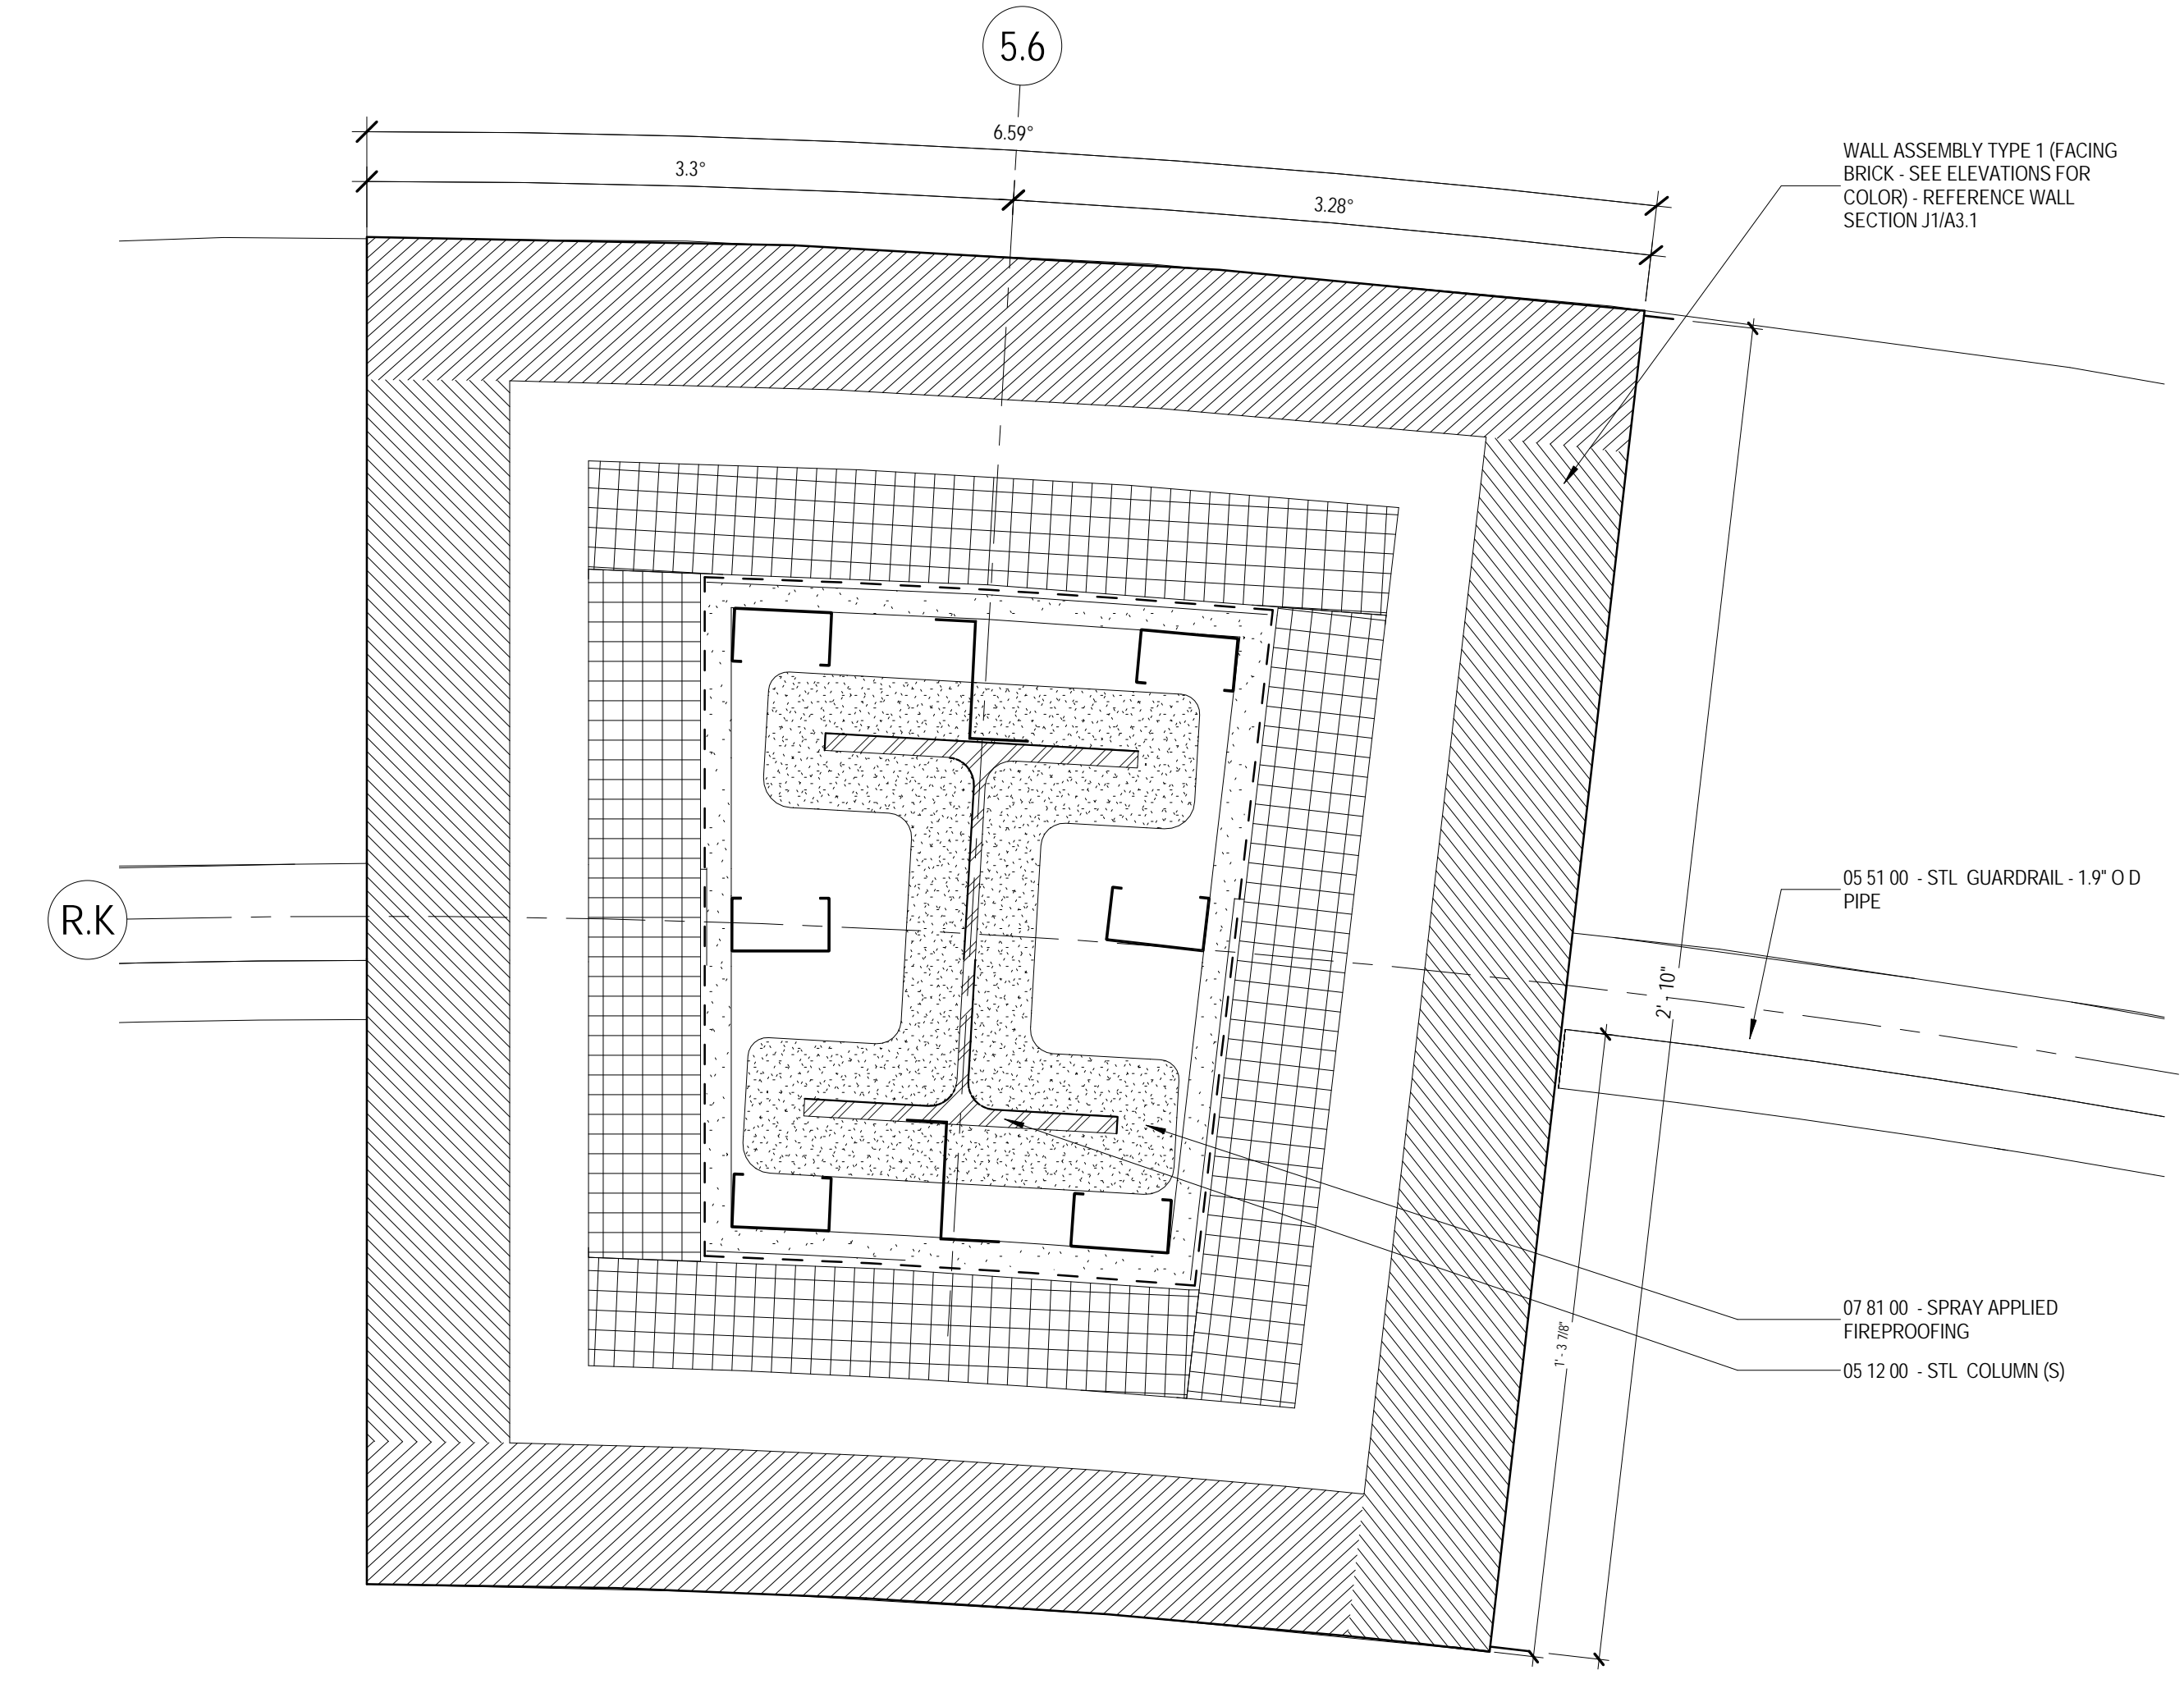

J9 PLAN DETAIL @ COMMUNITY DECK 3004 RAILING AND BRICK PIER
 A5.3 3" = 1'-0"

10/10/2015 2:44:36 PM C:\Projects\13-059-00_The Park Danforth_R15_10-08-2015_South\mmonof