

The Park Danforth

RENOVATIONS AND ADDITIONS

777 Stevens Ave
 Portland, ME 04103

| NO. | DESCRIPTION | DATE |
|-----|-------------|------|
| | | |
| | | |
| | | |
| | | |
| | | |
| | | |
| | | |
| | | |
| | | |
| | | |


CONTENT:
 PLAN DETAILS

| | |
|--------------|------------|
| DRAWN BY: | Author |
| PROJECT NO.: | 13-059-00 |
| DATE: | 06/05/2015 |
| REVISED: | 10/16/2015 |
| SCALE: | 3" = 1'-0" |


A5.5

Project Phase
CONFORMANCE SET


COPYRIGHT © 2015 BY LAVALLEE BRENSINGER PROFESSIONAL ASSOCIATION. ALL RIGHTS RESERVED. NO REPRODUCTION WITHOUT PERMISSION.

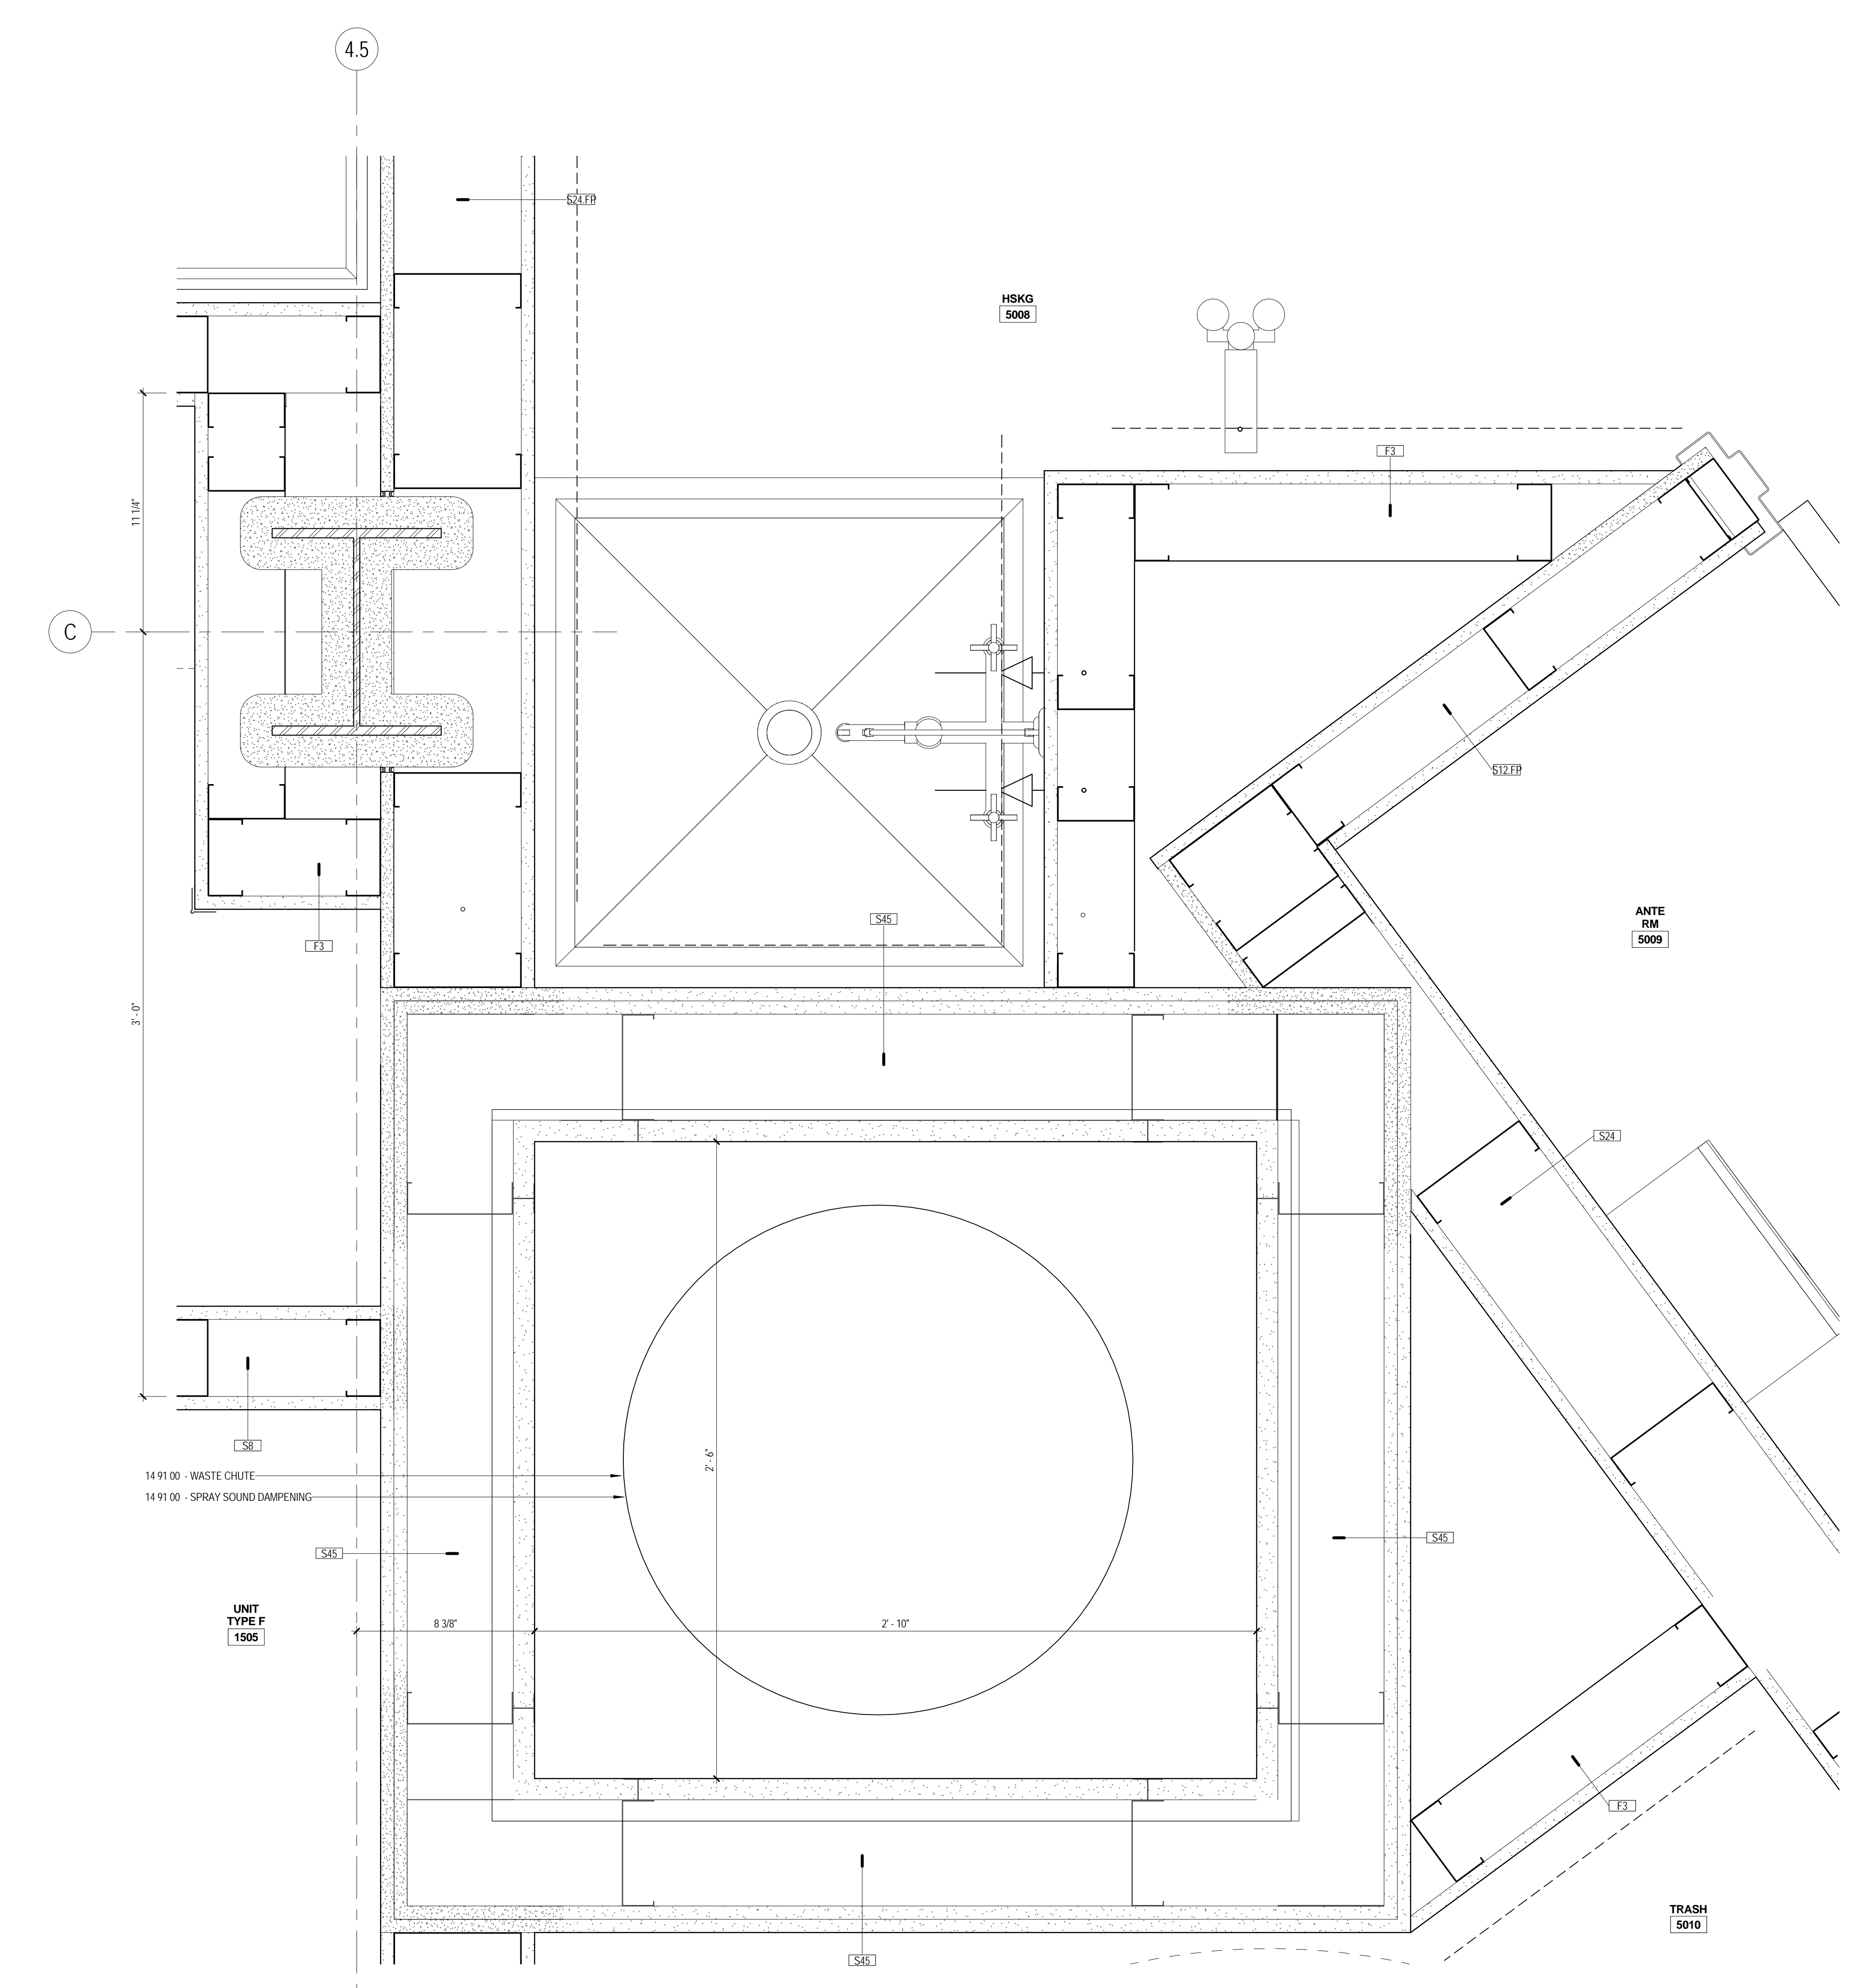

J1 PLAN DETAIL @ INTERIOR TRASH SHUTE
 A5.5 3" = 1'-0"

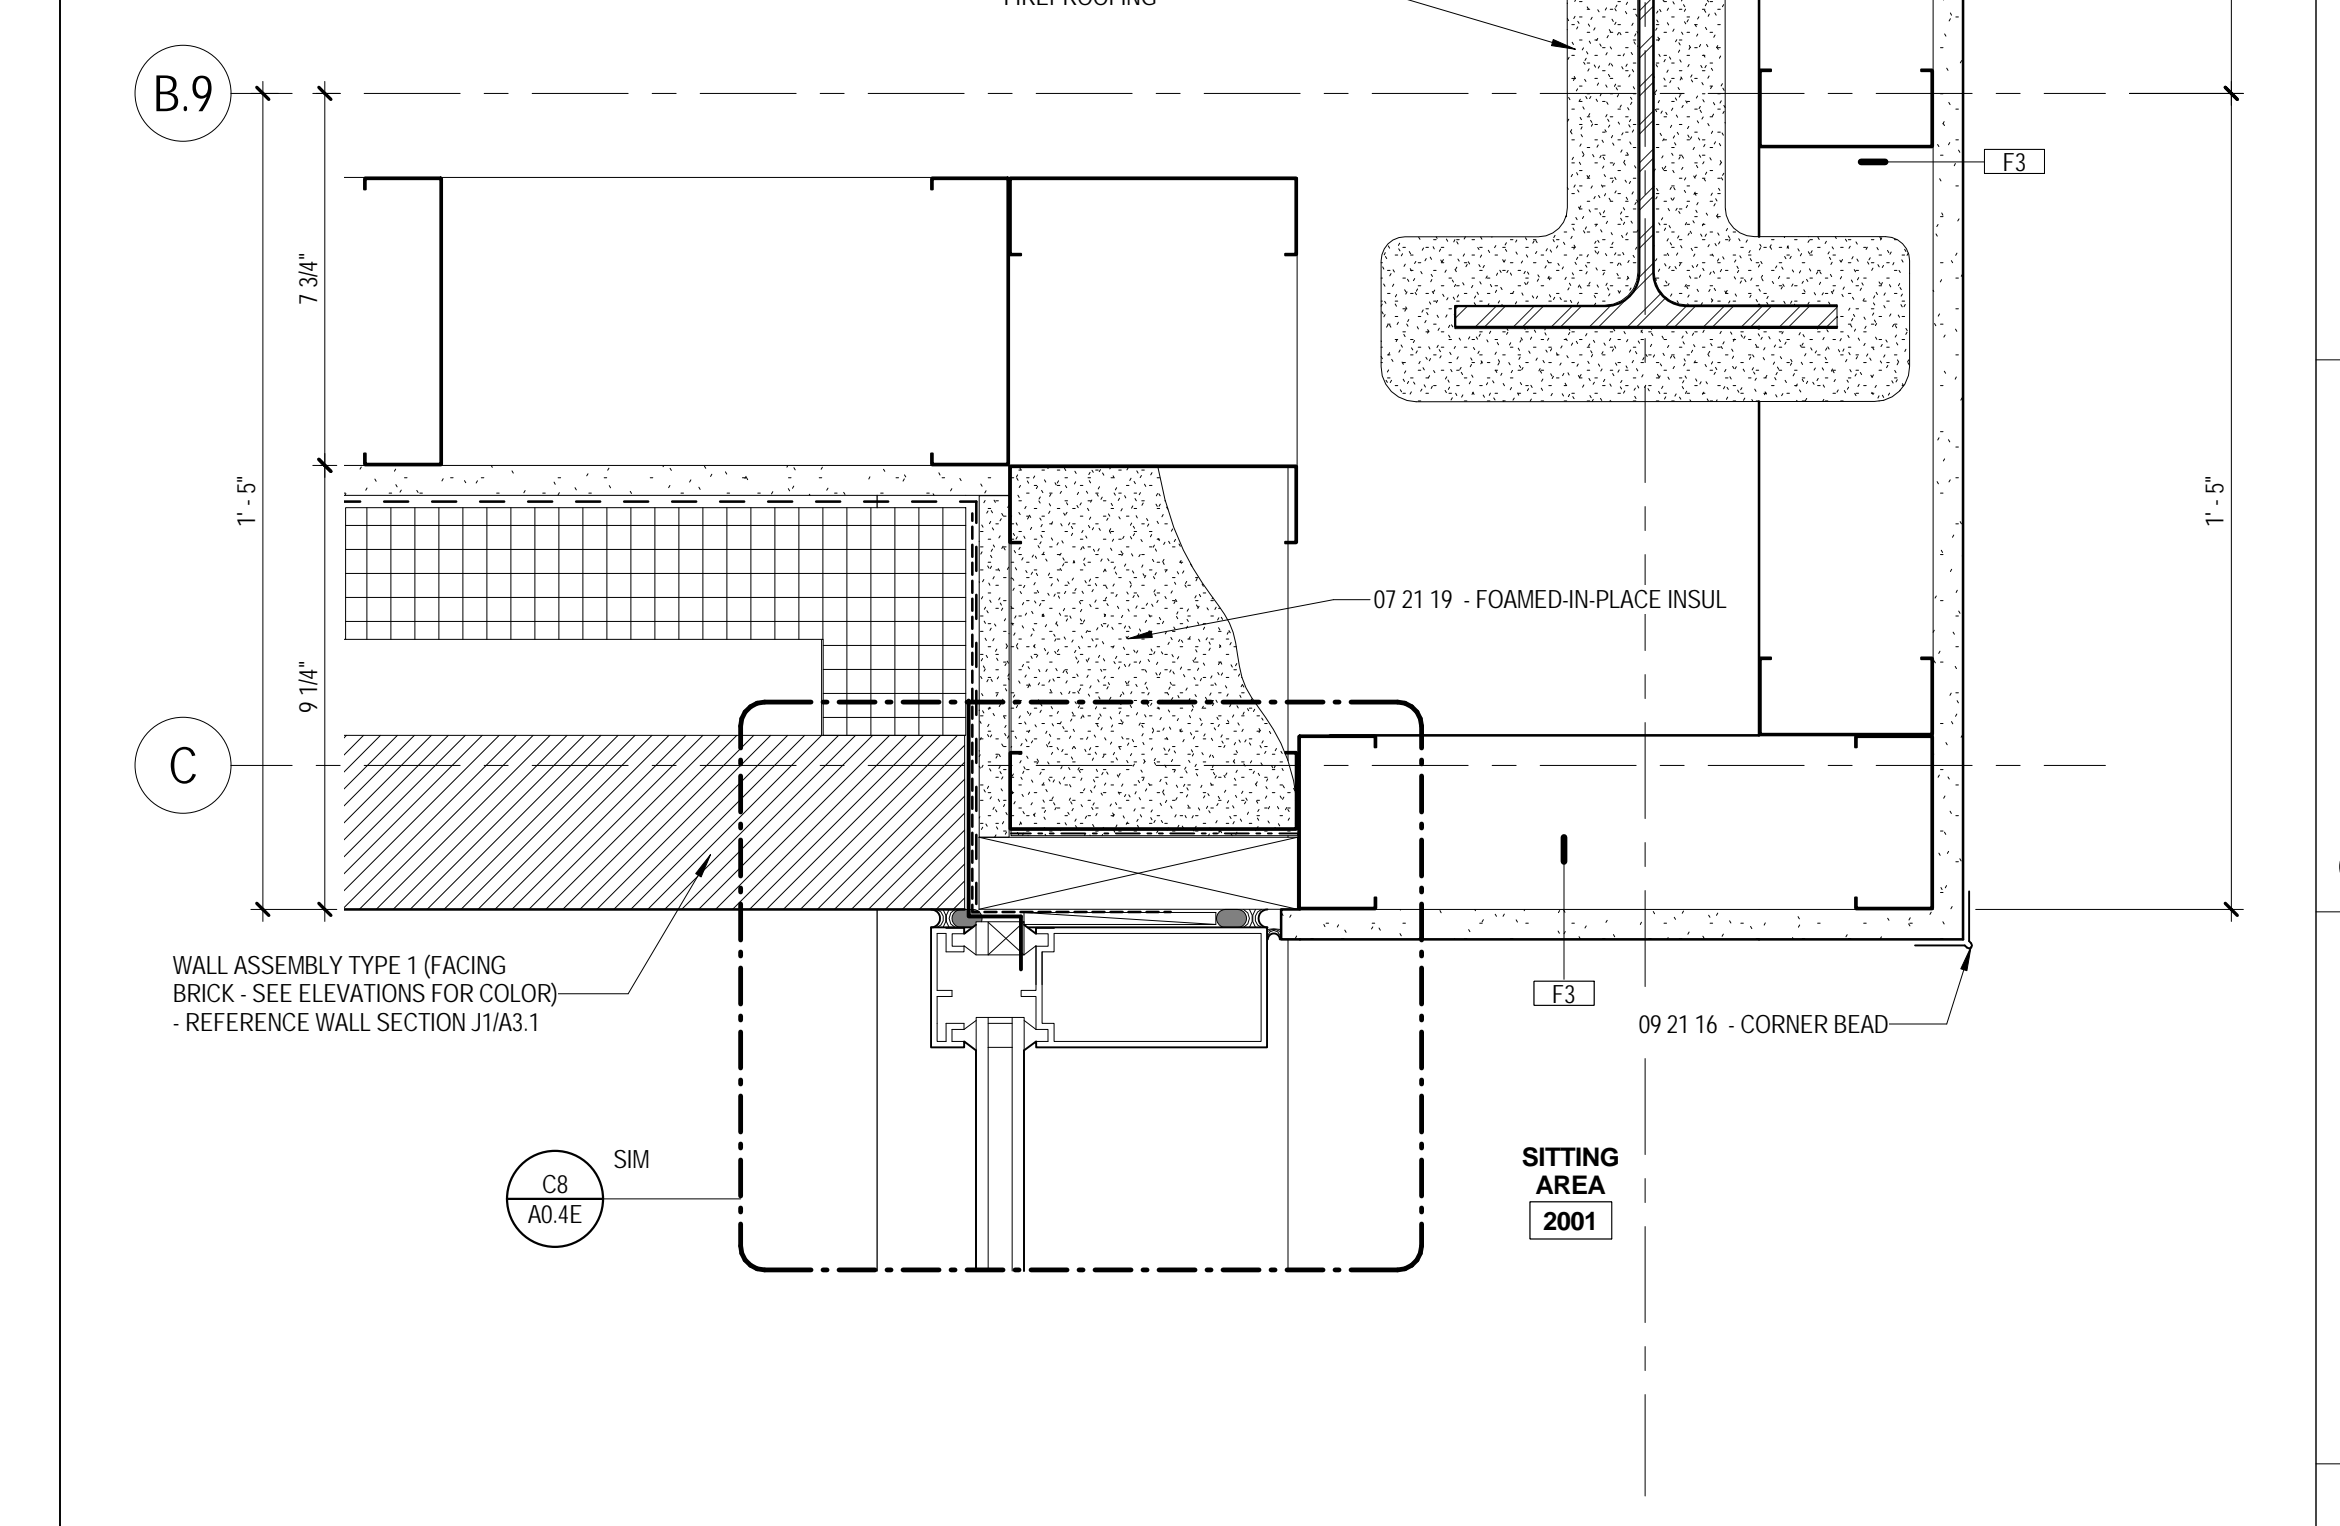

E10 PLAN DETAIL LEVEL 2 - SITTING AREA 2001
 A5.5 3" = 1'-0"

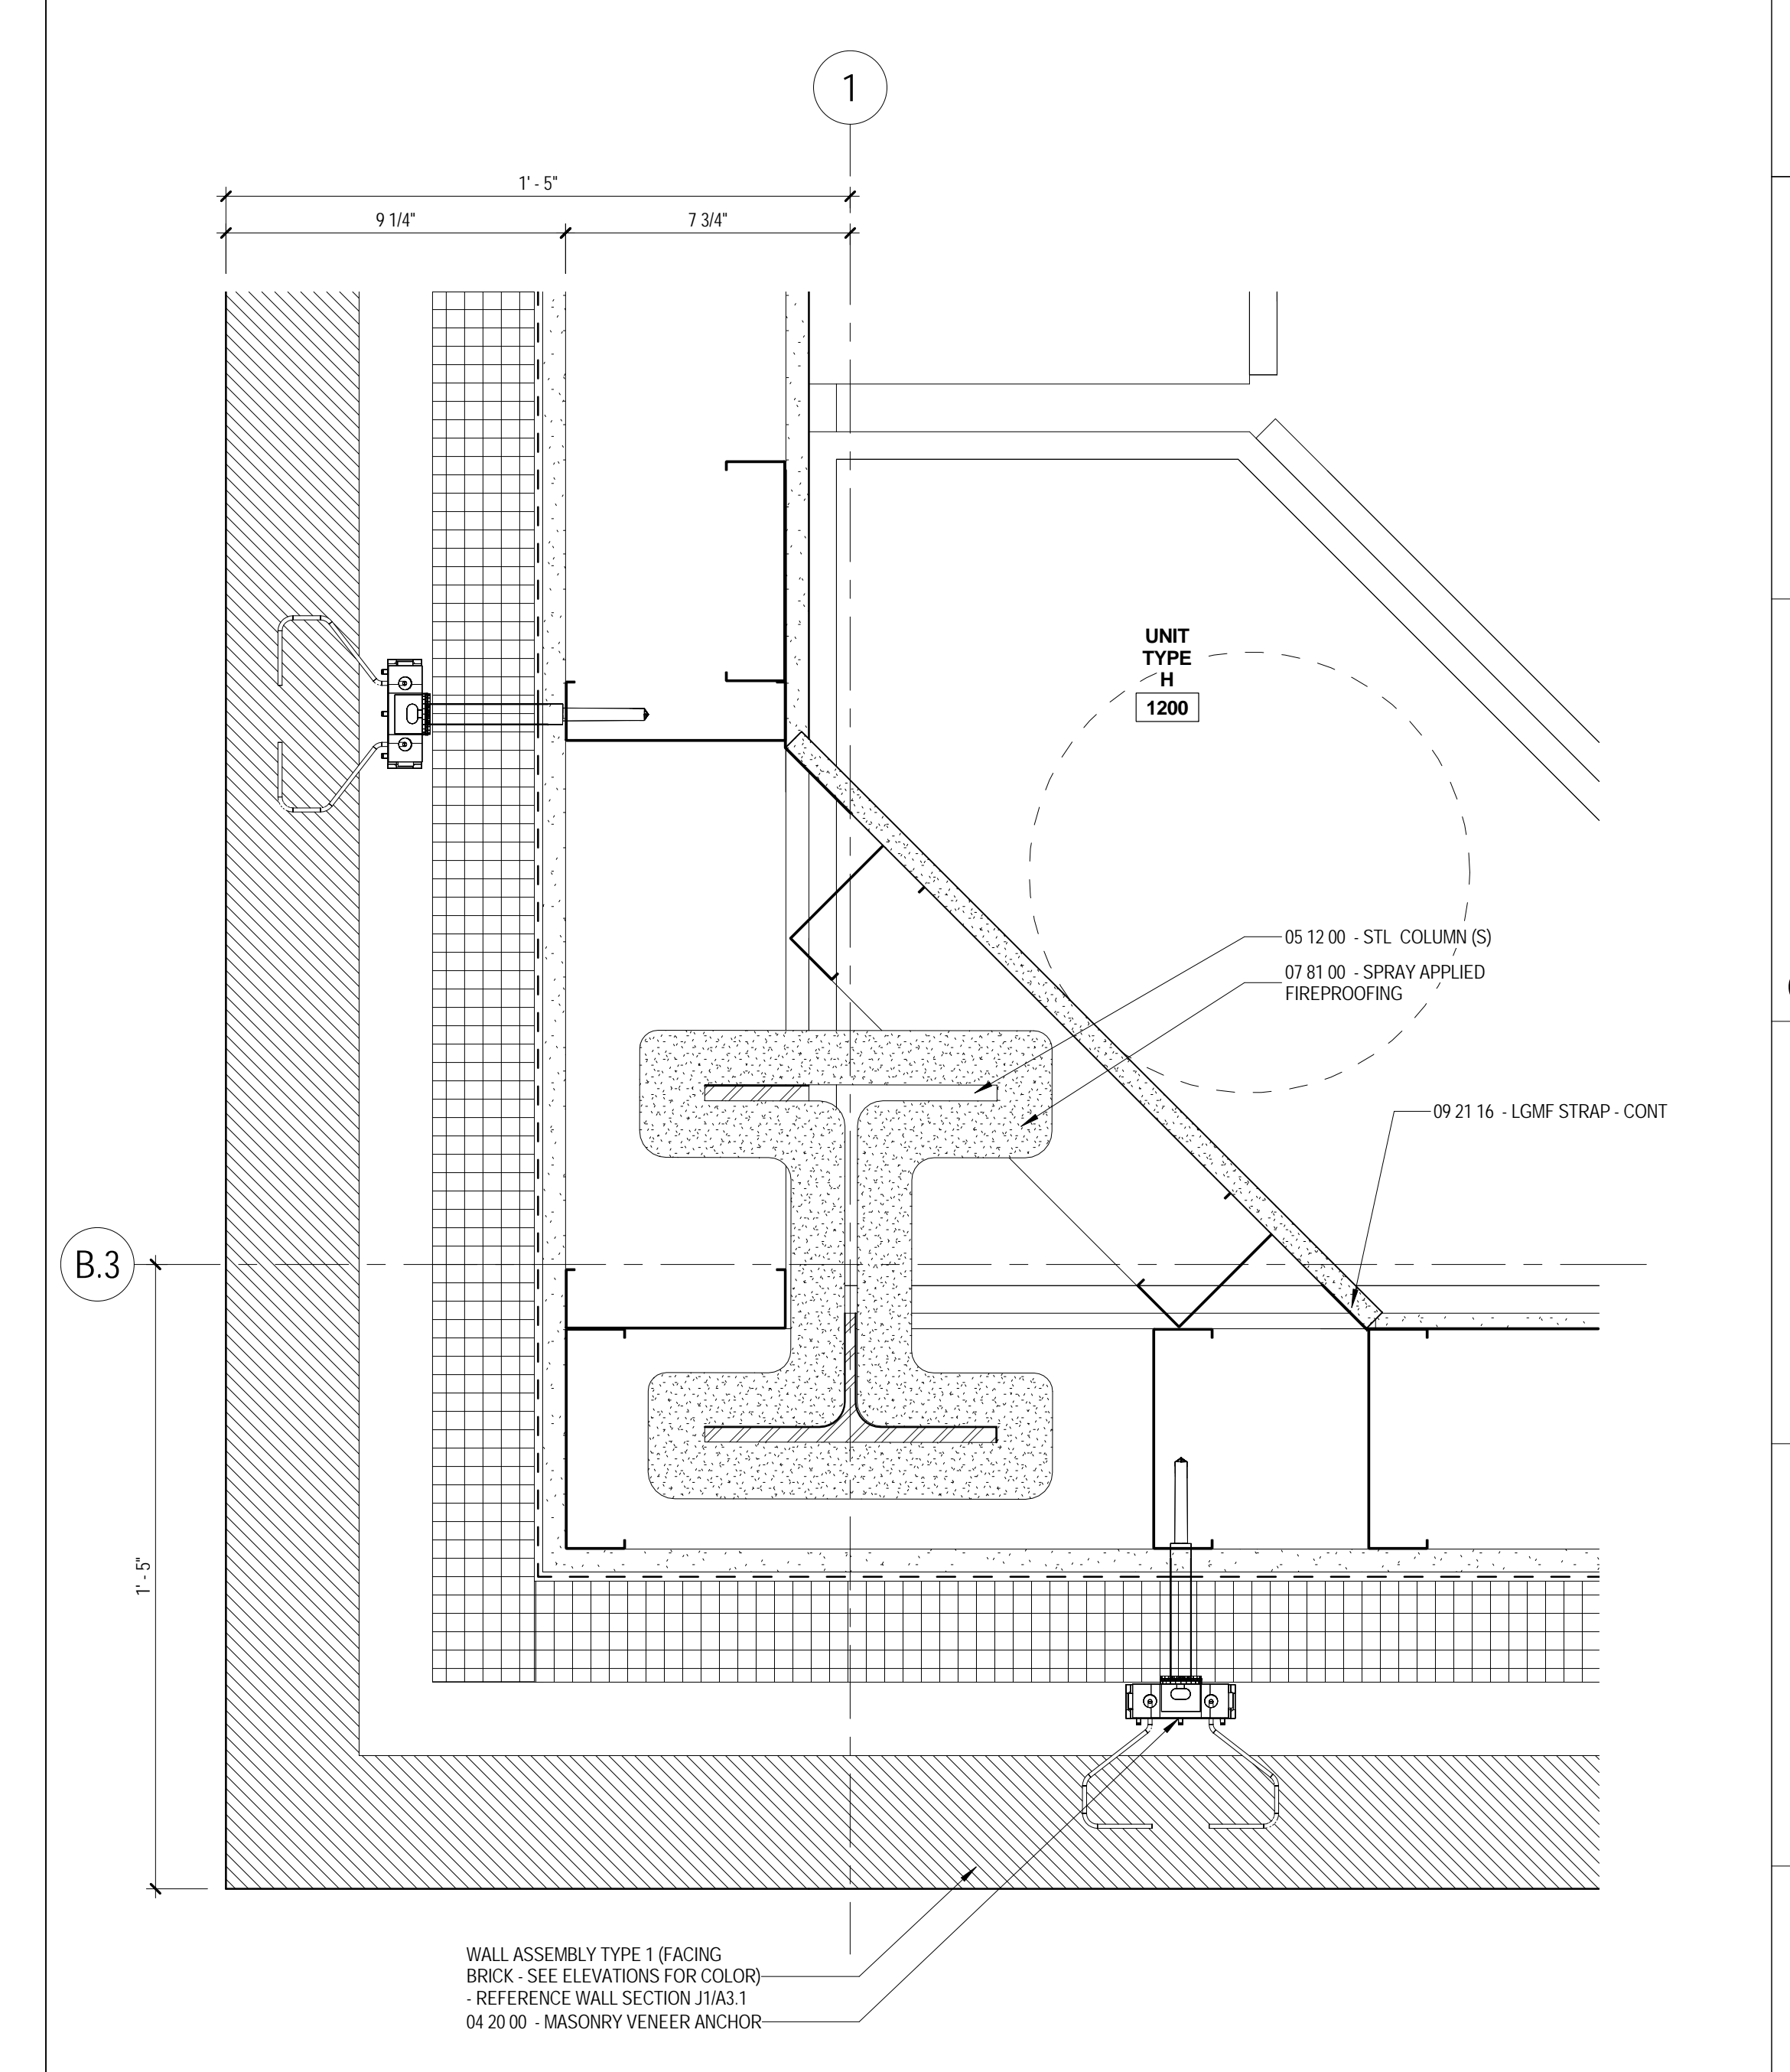

J10 PLAN DETAIL @ UNIT TYPE H 1200 KITCHEN
 A5.5 3" = 1'-0"

10/16/2015 2:44:37 PM C:\Projects\13-059-00_The Park Danforth_R15_10-06-2015_South\mmonof