


777 Stevens Ave  
 Portland, ME 04103

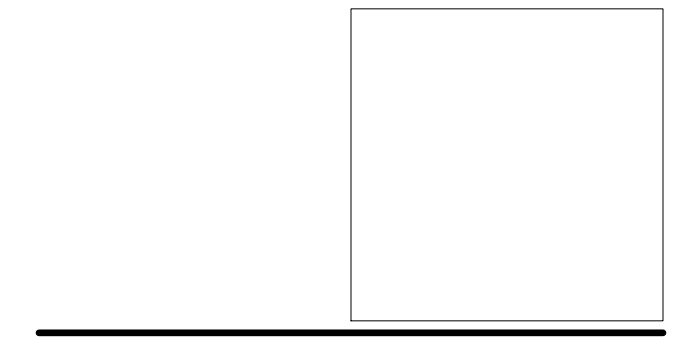


The Park Danforth


**RENOVATIONS AND ADDITIONS**

777 Stevens Ave  
 Portland, ME 04103


NO.	DESCRIPTION	DATE

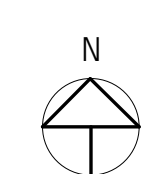


CONTENT: PLAN DETAILS	
DRAWN BY:	Author
PROJECT NO:	13-059-00
DATE:	06/05/2015
REVISED:	10/16/2015
SCALE:	3" = 1'-0"
<b>A5.9</b>	
Project Phase <b>CONFORMANCE SET</b>	
<small>COPYRIGHT © 2015 BY LAVALLEE BRENSINGER PROFESSIONAL ASSOCIATION. ALL RIGHTS RESERVED. NO REPRODUCTION WITHOUT PERMISSION.</small>	

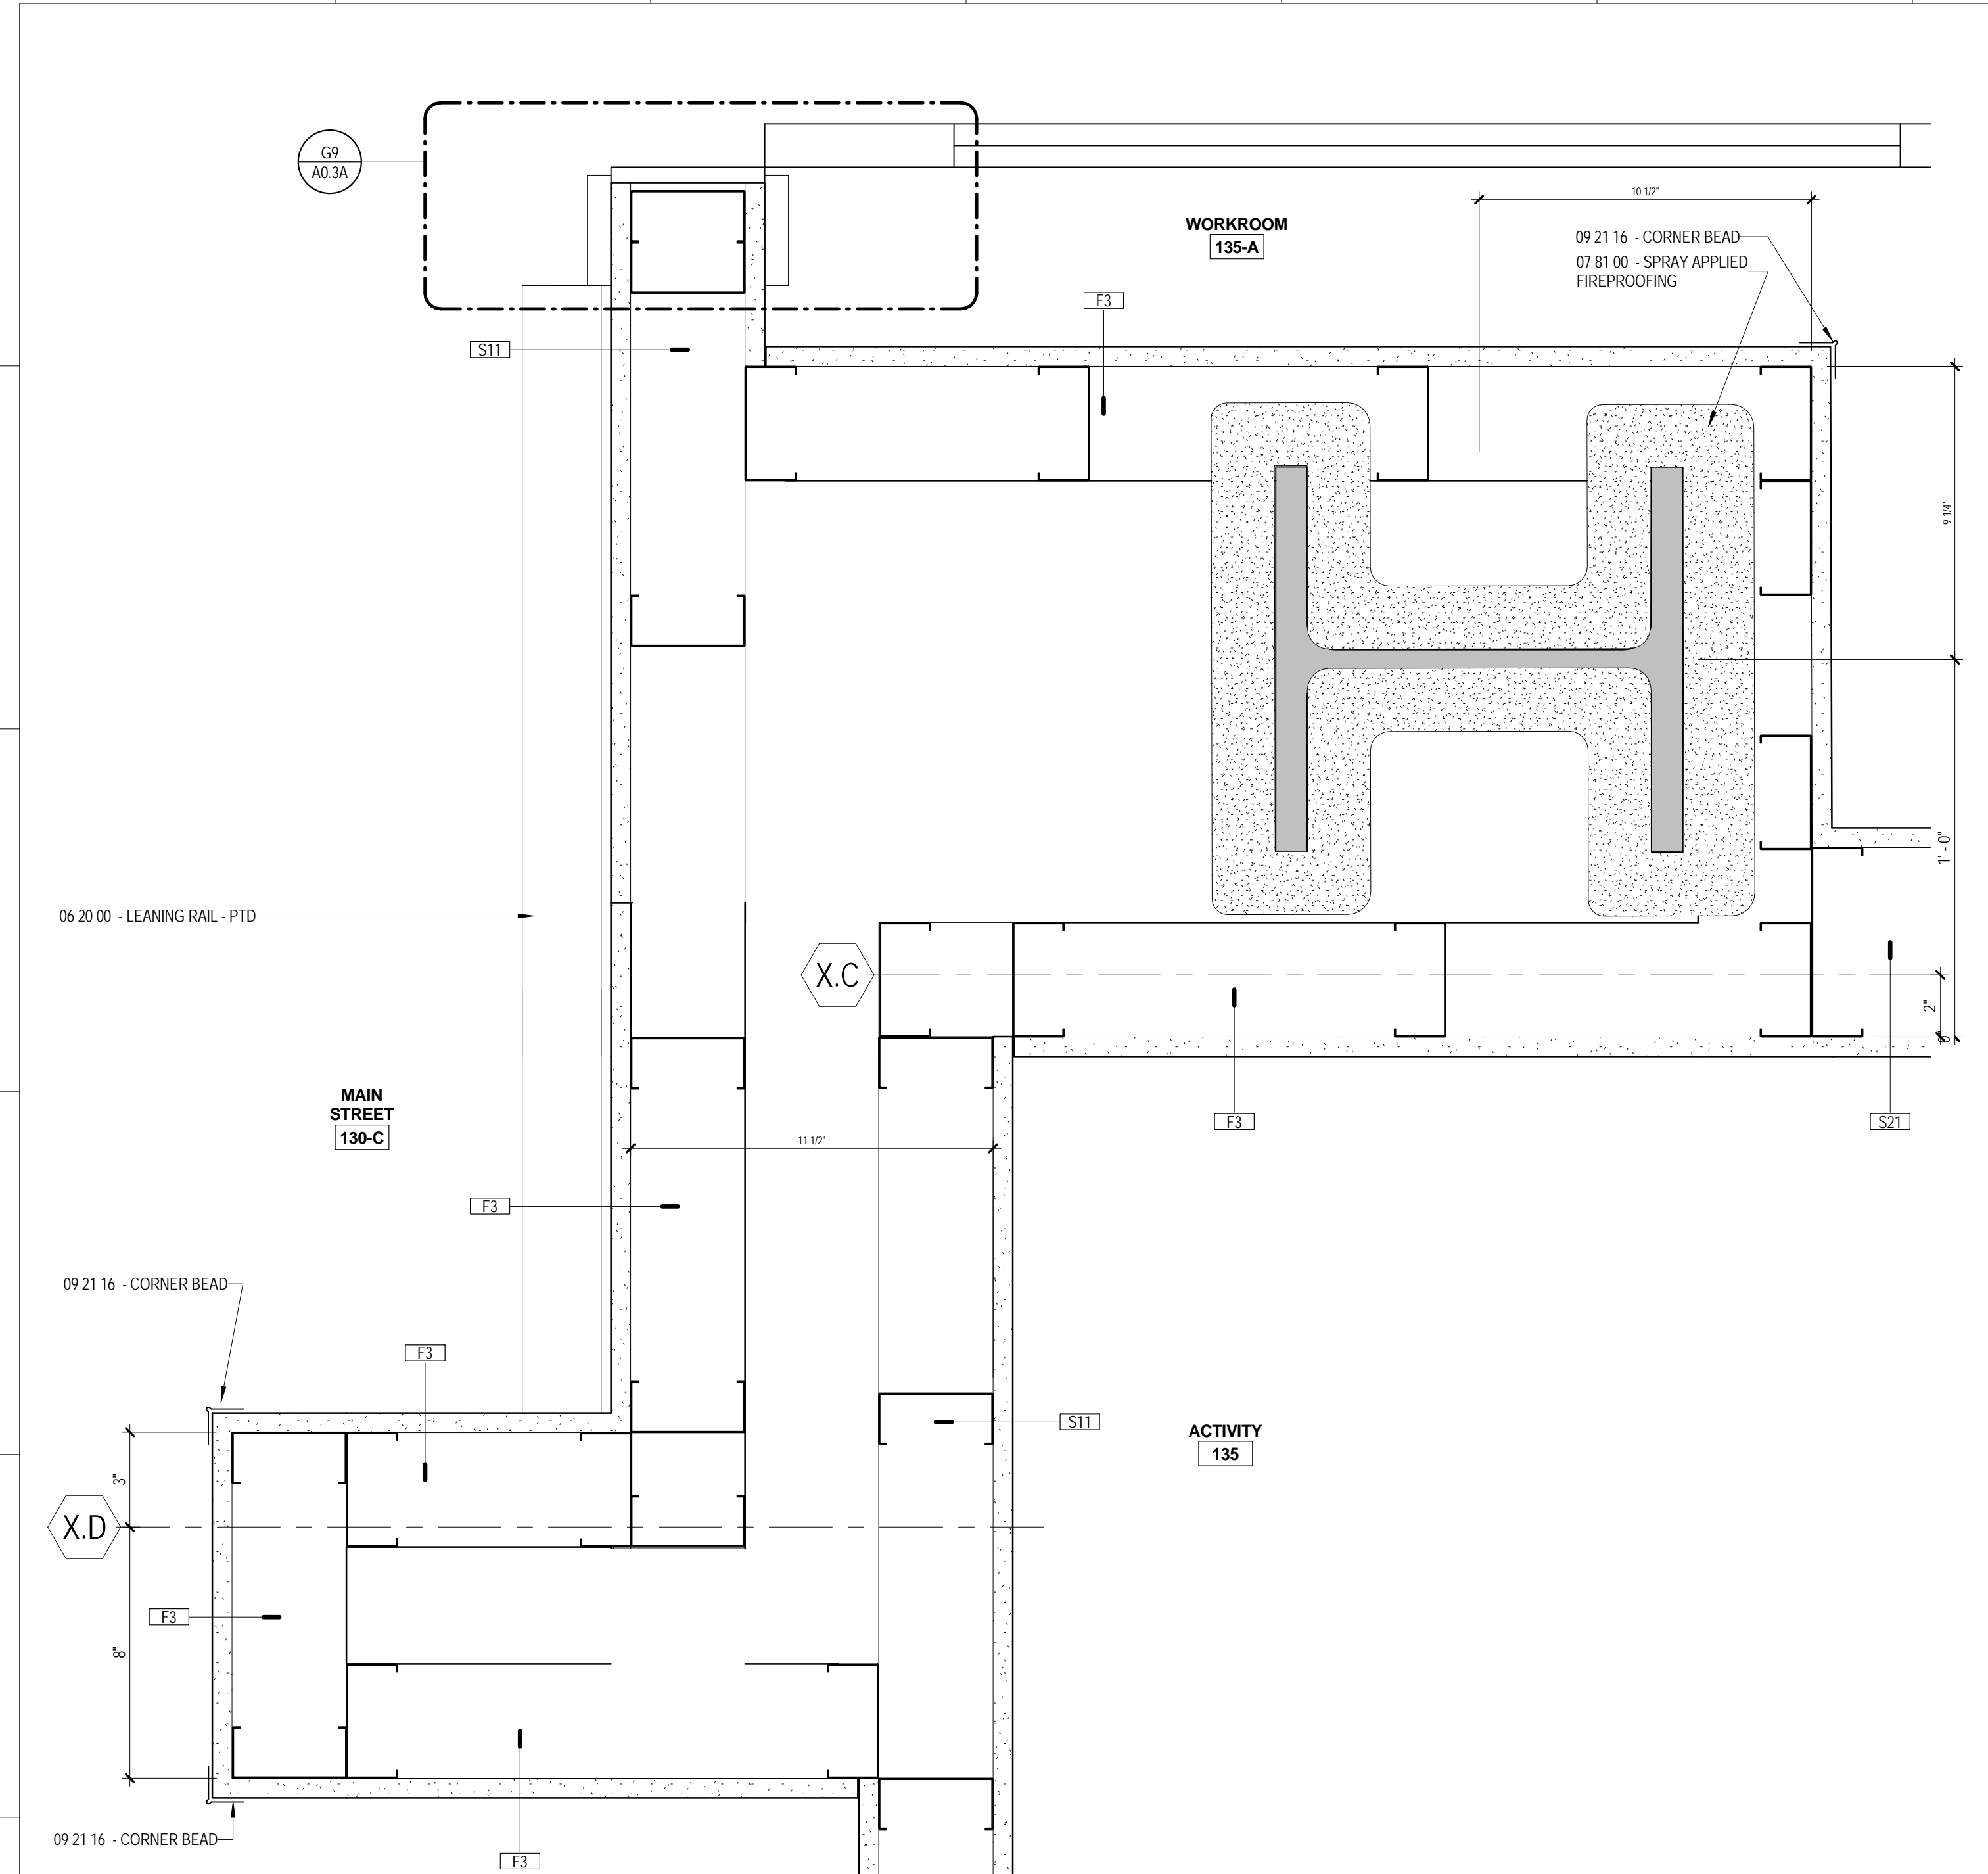


**F1** PLAN DETAIL @ ACTIVITY 133  
 A5.9 3" = 1'-0"

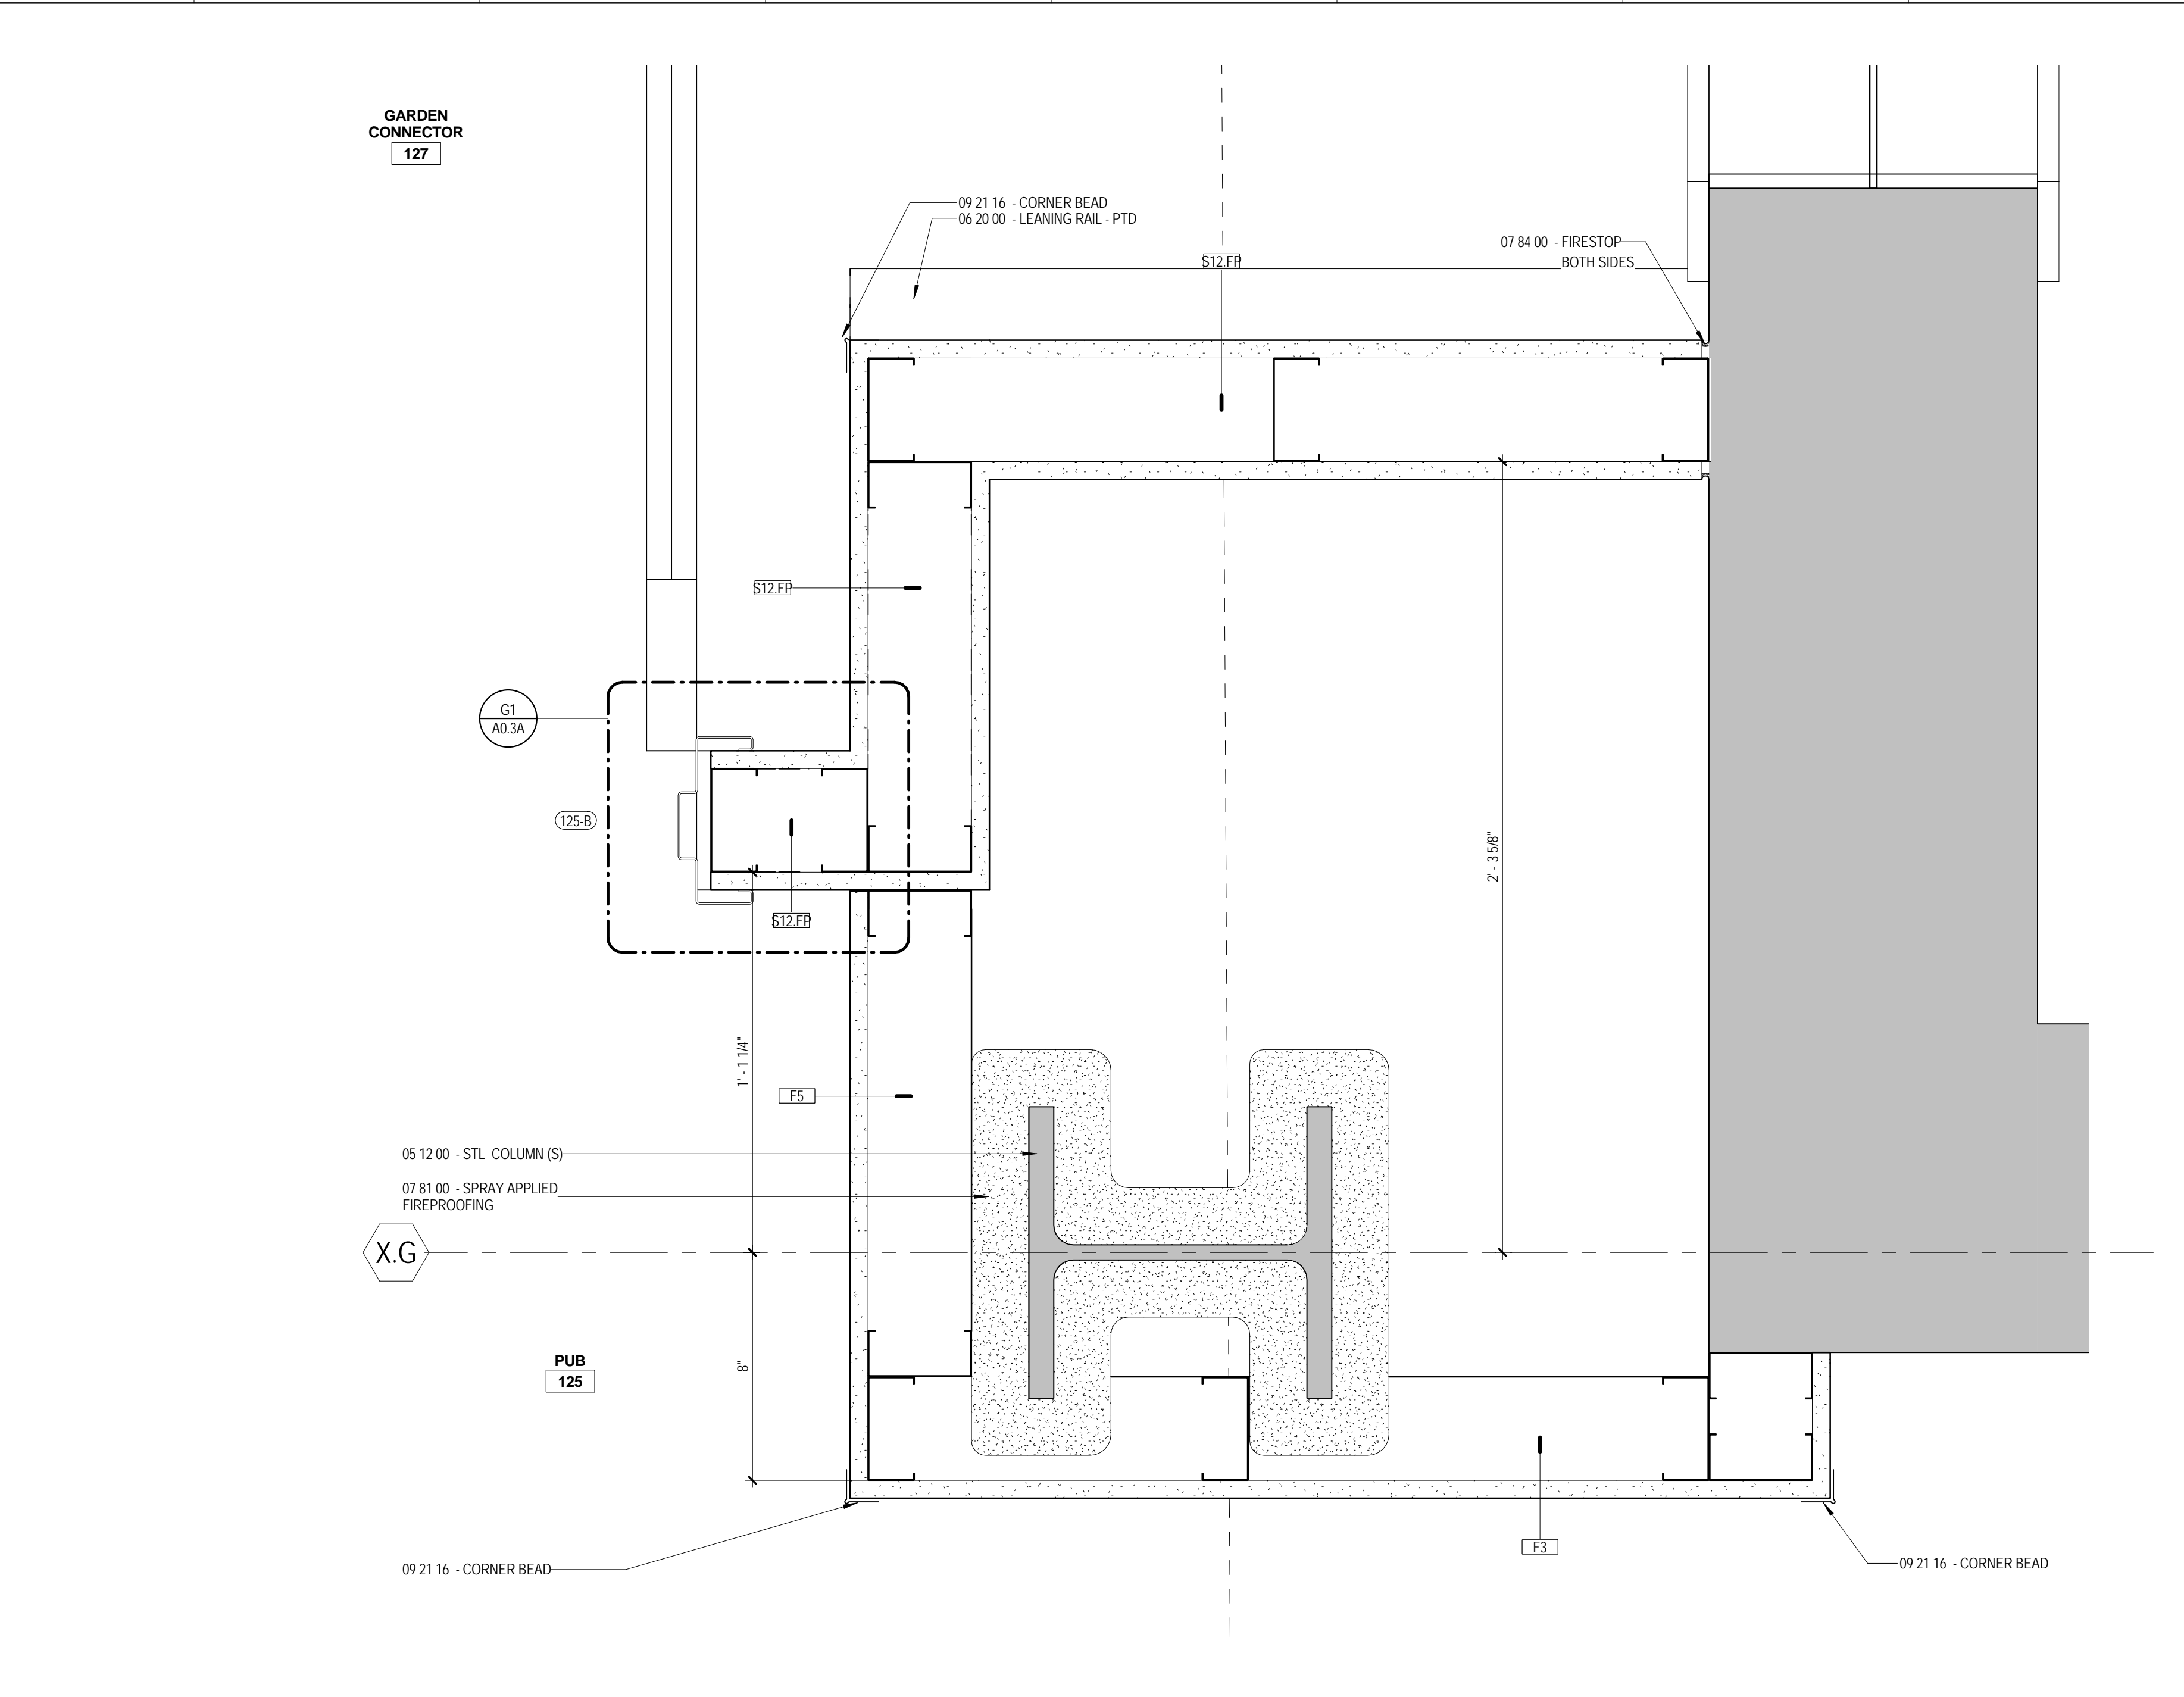

**F7** PLAN DETAIL @ PUB 125  
 A5.9 3" = 1'-0"

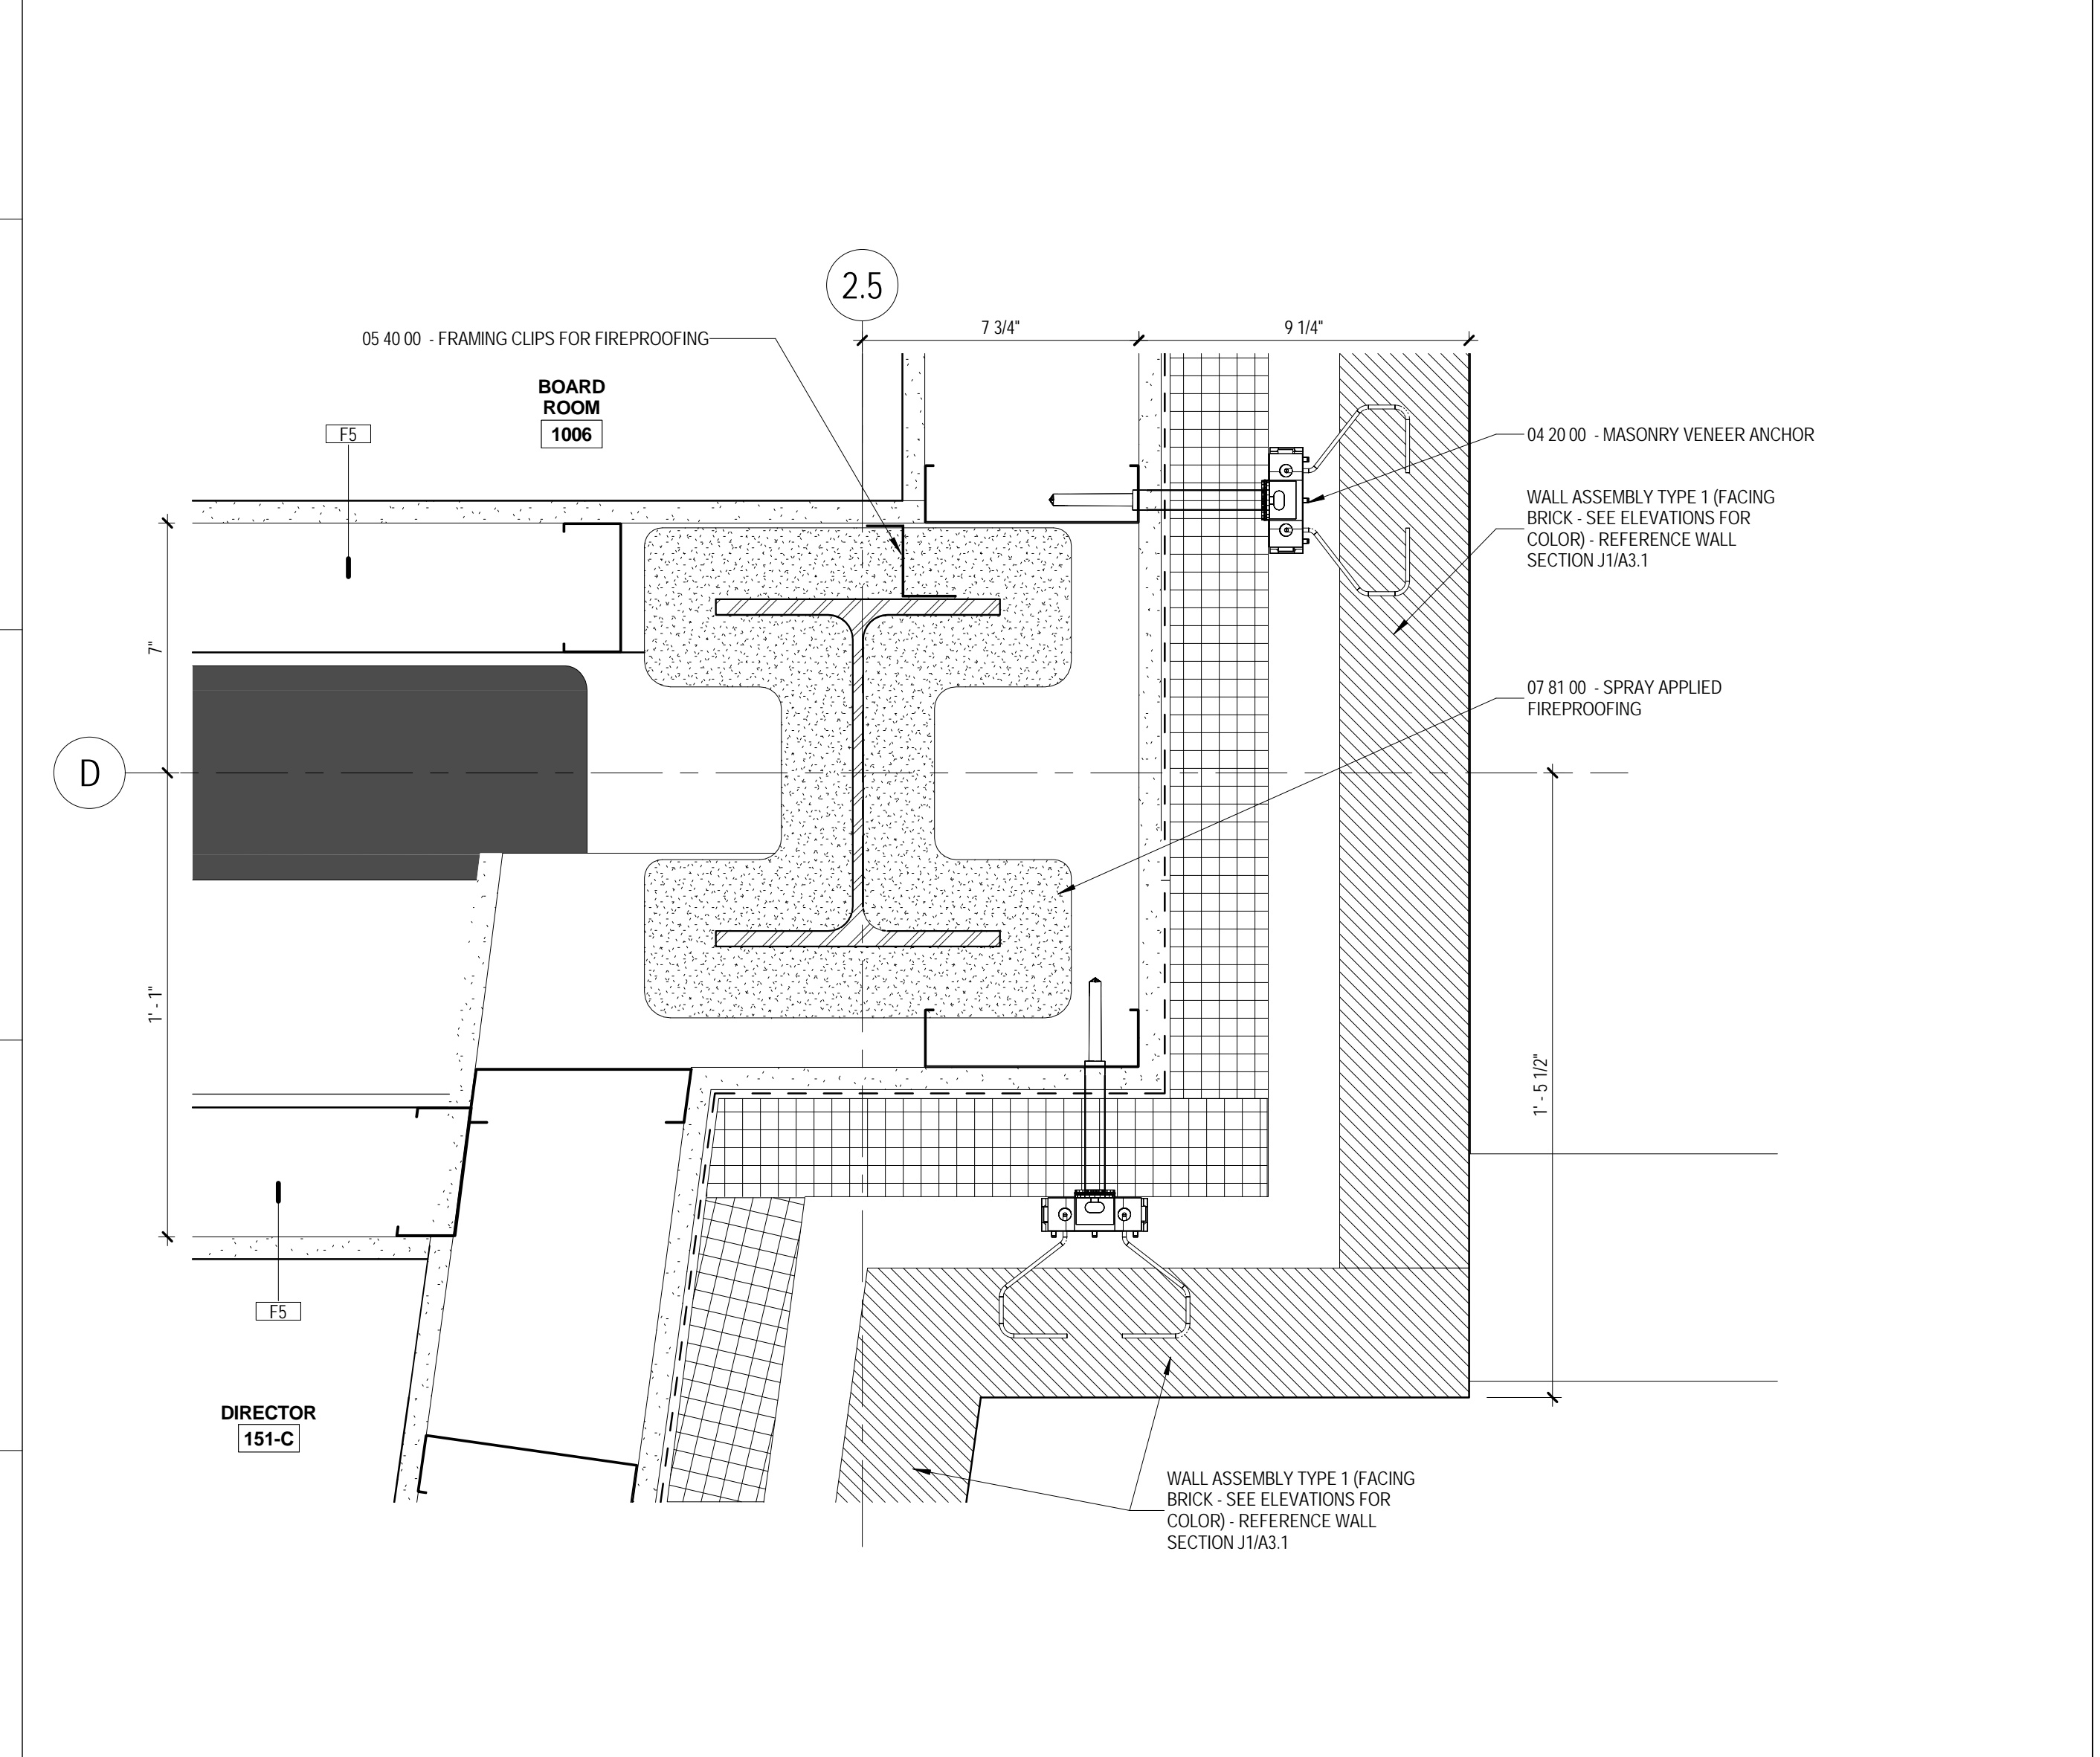

**J1** PLAN DETAIL @ BOARD ROOM 1101  
 A5.9 3" = 1'-0"

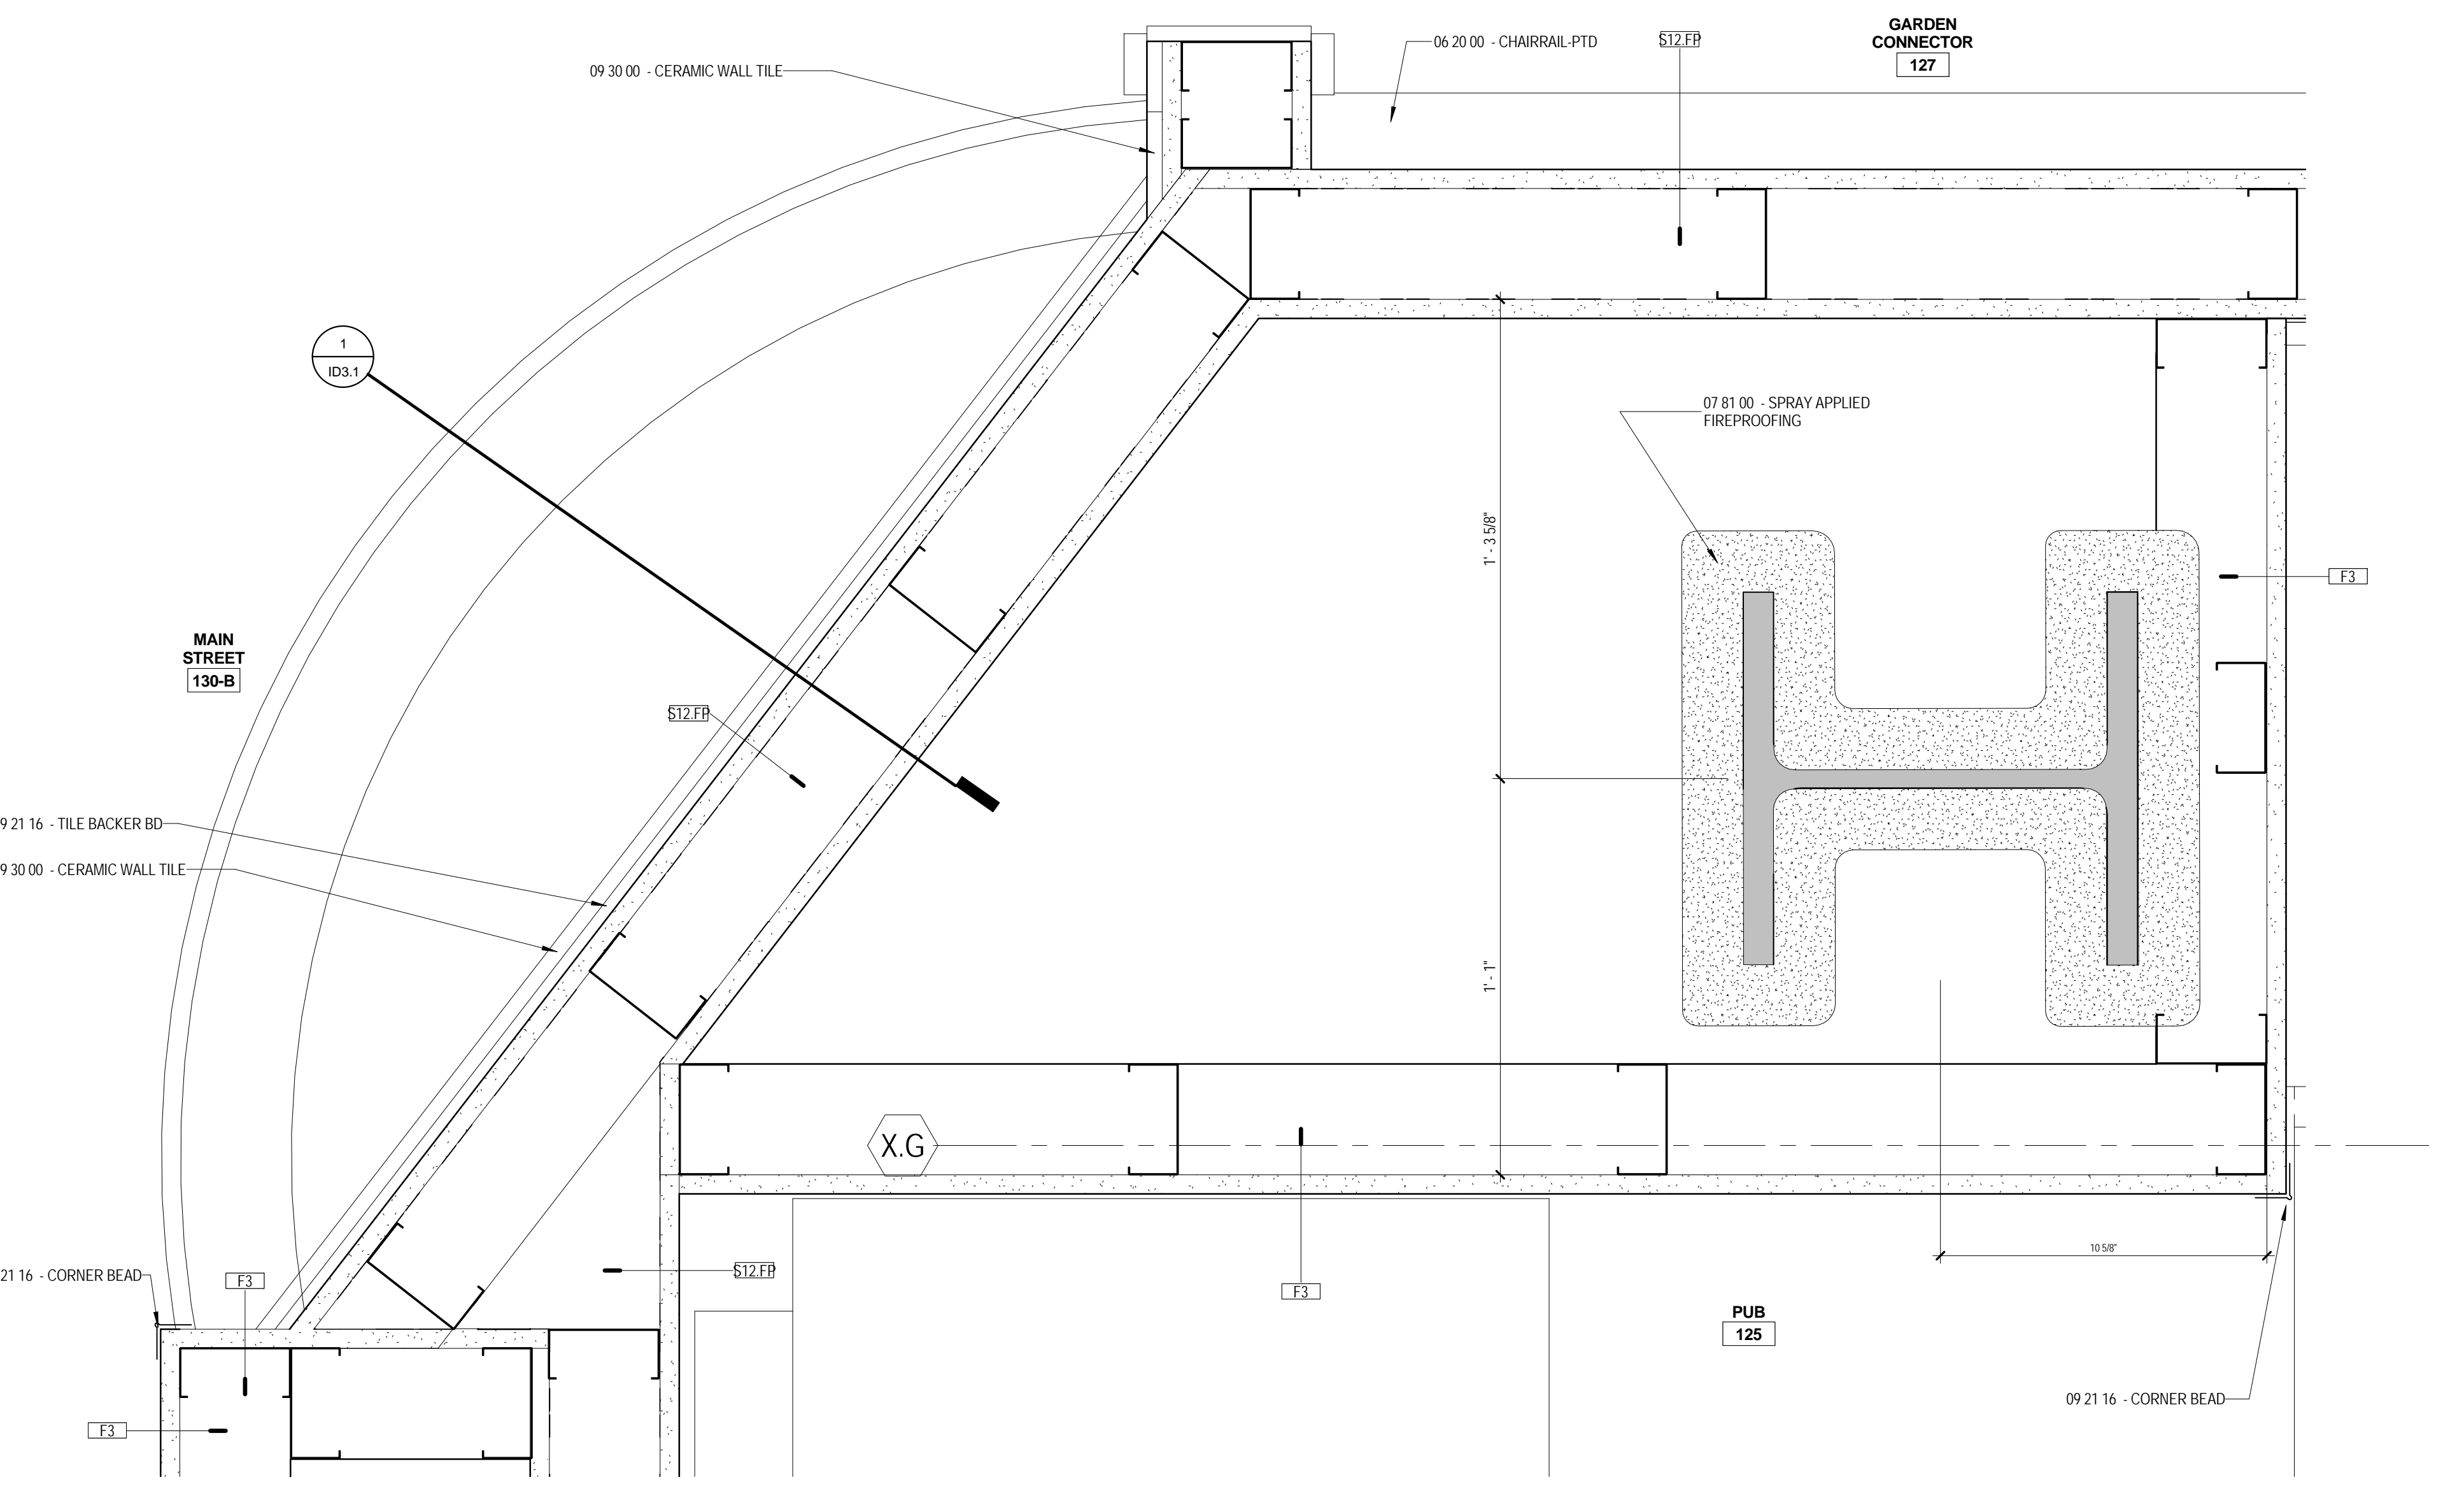

**J6** PLAN DETAIL @ GARDEN CONNECTION 127  
 A5.9 3" = 1'-0"

10/16/2015 2:51:17 PM C:\Projects\13-059-00\_The Park Danforth\_R15\_10-08-2015\_South\immo.rvt