


A
B
C
D
E
F
G
H
I
J

Owner


The Park Danforth

77 Stevens Ave, Portland, ME 04103

NO.	DESCRIPTION	DATE
▲	ADDENDUM #1	06-10-15

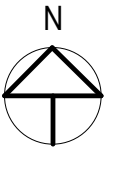

CONTENT: FOUNDATION SECTIONS & DETAILS	
DRAWN BY:	A.P.P.
PROJECT NO.:	3422
DATE:	05/27/15
REVISED:	10/16/15
SCALE:	As indicated
S2.2	
Project Phase CONFORMANCE SET	
COPYRIGHT © 2014 BY LAVALLEE BRENSINGER PROFESSIONAL ASSOCIATION. ALL RIGHTS RESERVED. NO REPRODUCTION WITHOUT PERMISSION.	

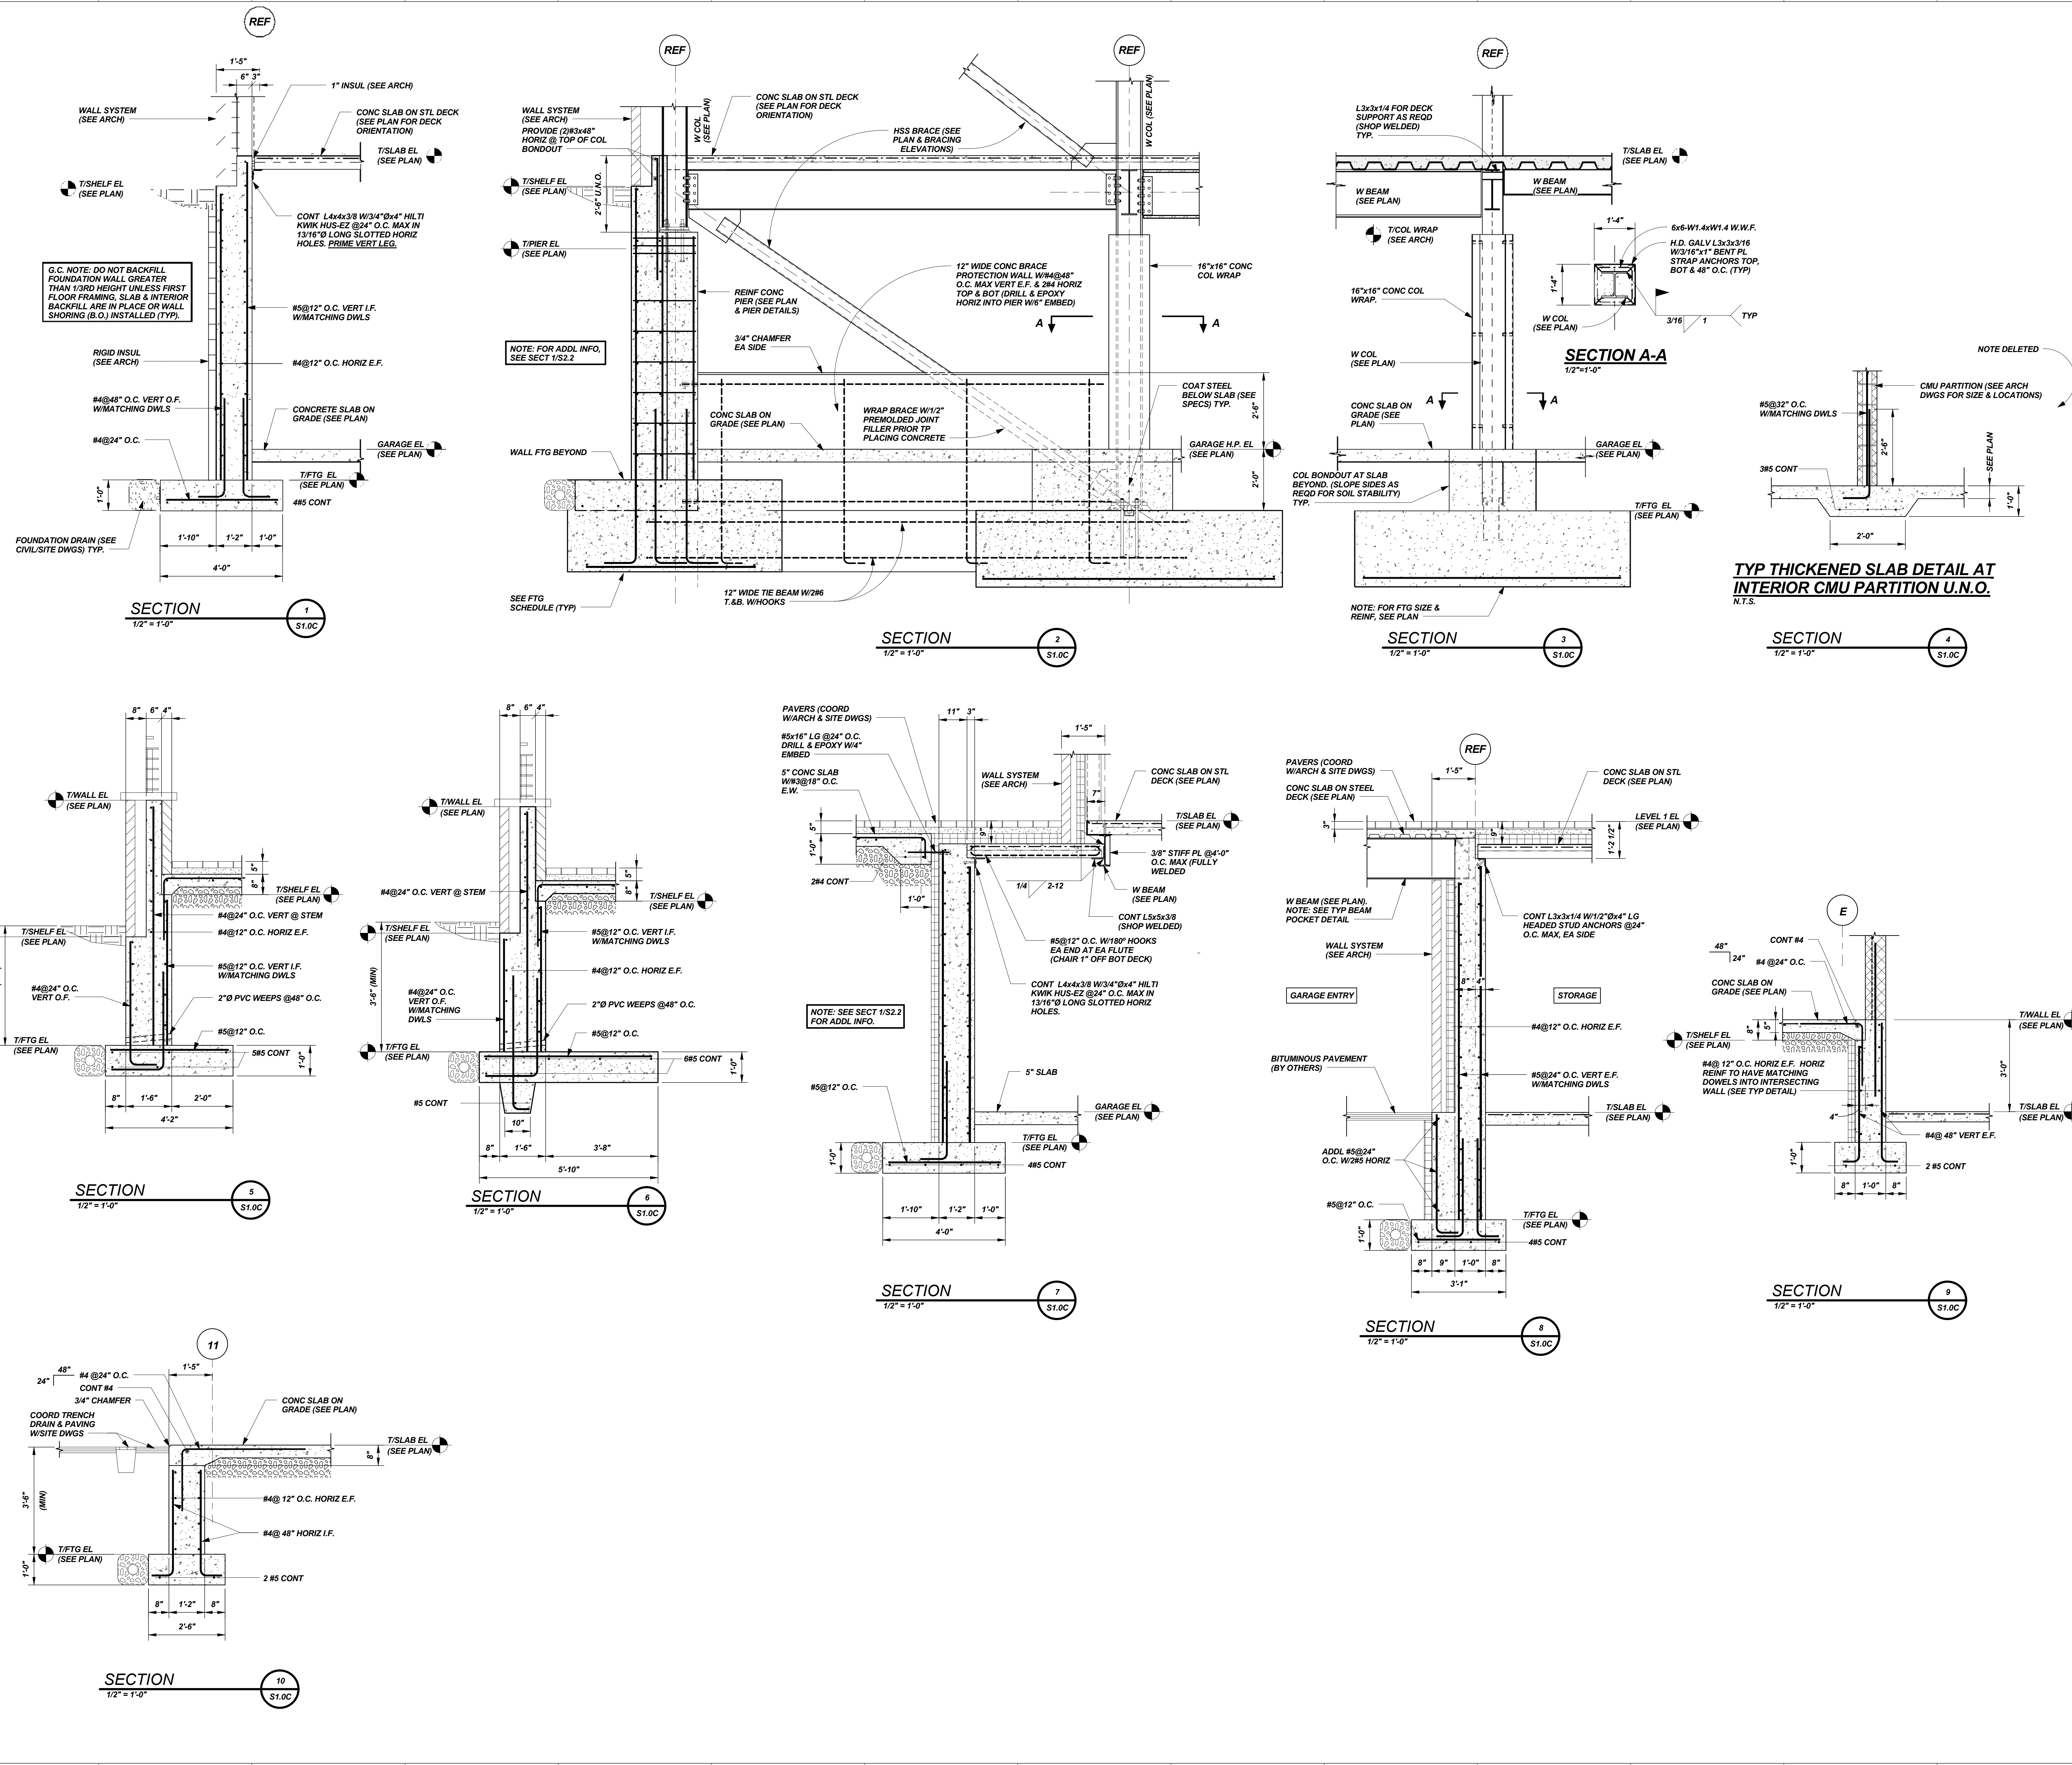

C:\Users\jacob\Documents\2015\THE PARK DANFORTH\11.5 STRUCT.CONFORM.SET.10-15-15\4_s11.mxd
 10/16/2015 1:17:39 PM