

Owner

The Park Danforth

77 Stevens Ave, Portland, ME 04103


NO.	DESCRIPTION	DATE
2	ADDENDUM #2	06-25-15

NO.	DESCRIPTION	DATE

NO.	DESCRIPTION	DATE

NO.	DESCRIPTION	DATE

NO.	DESCRIPTION	DATE

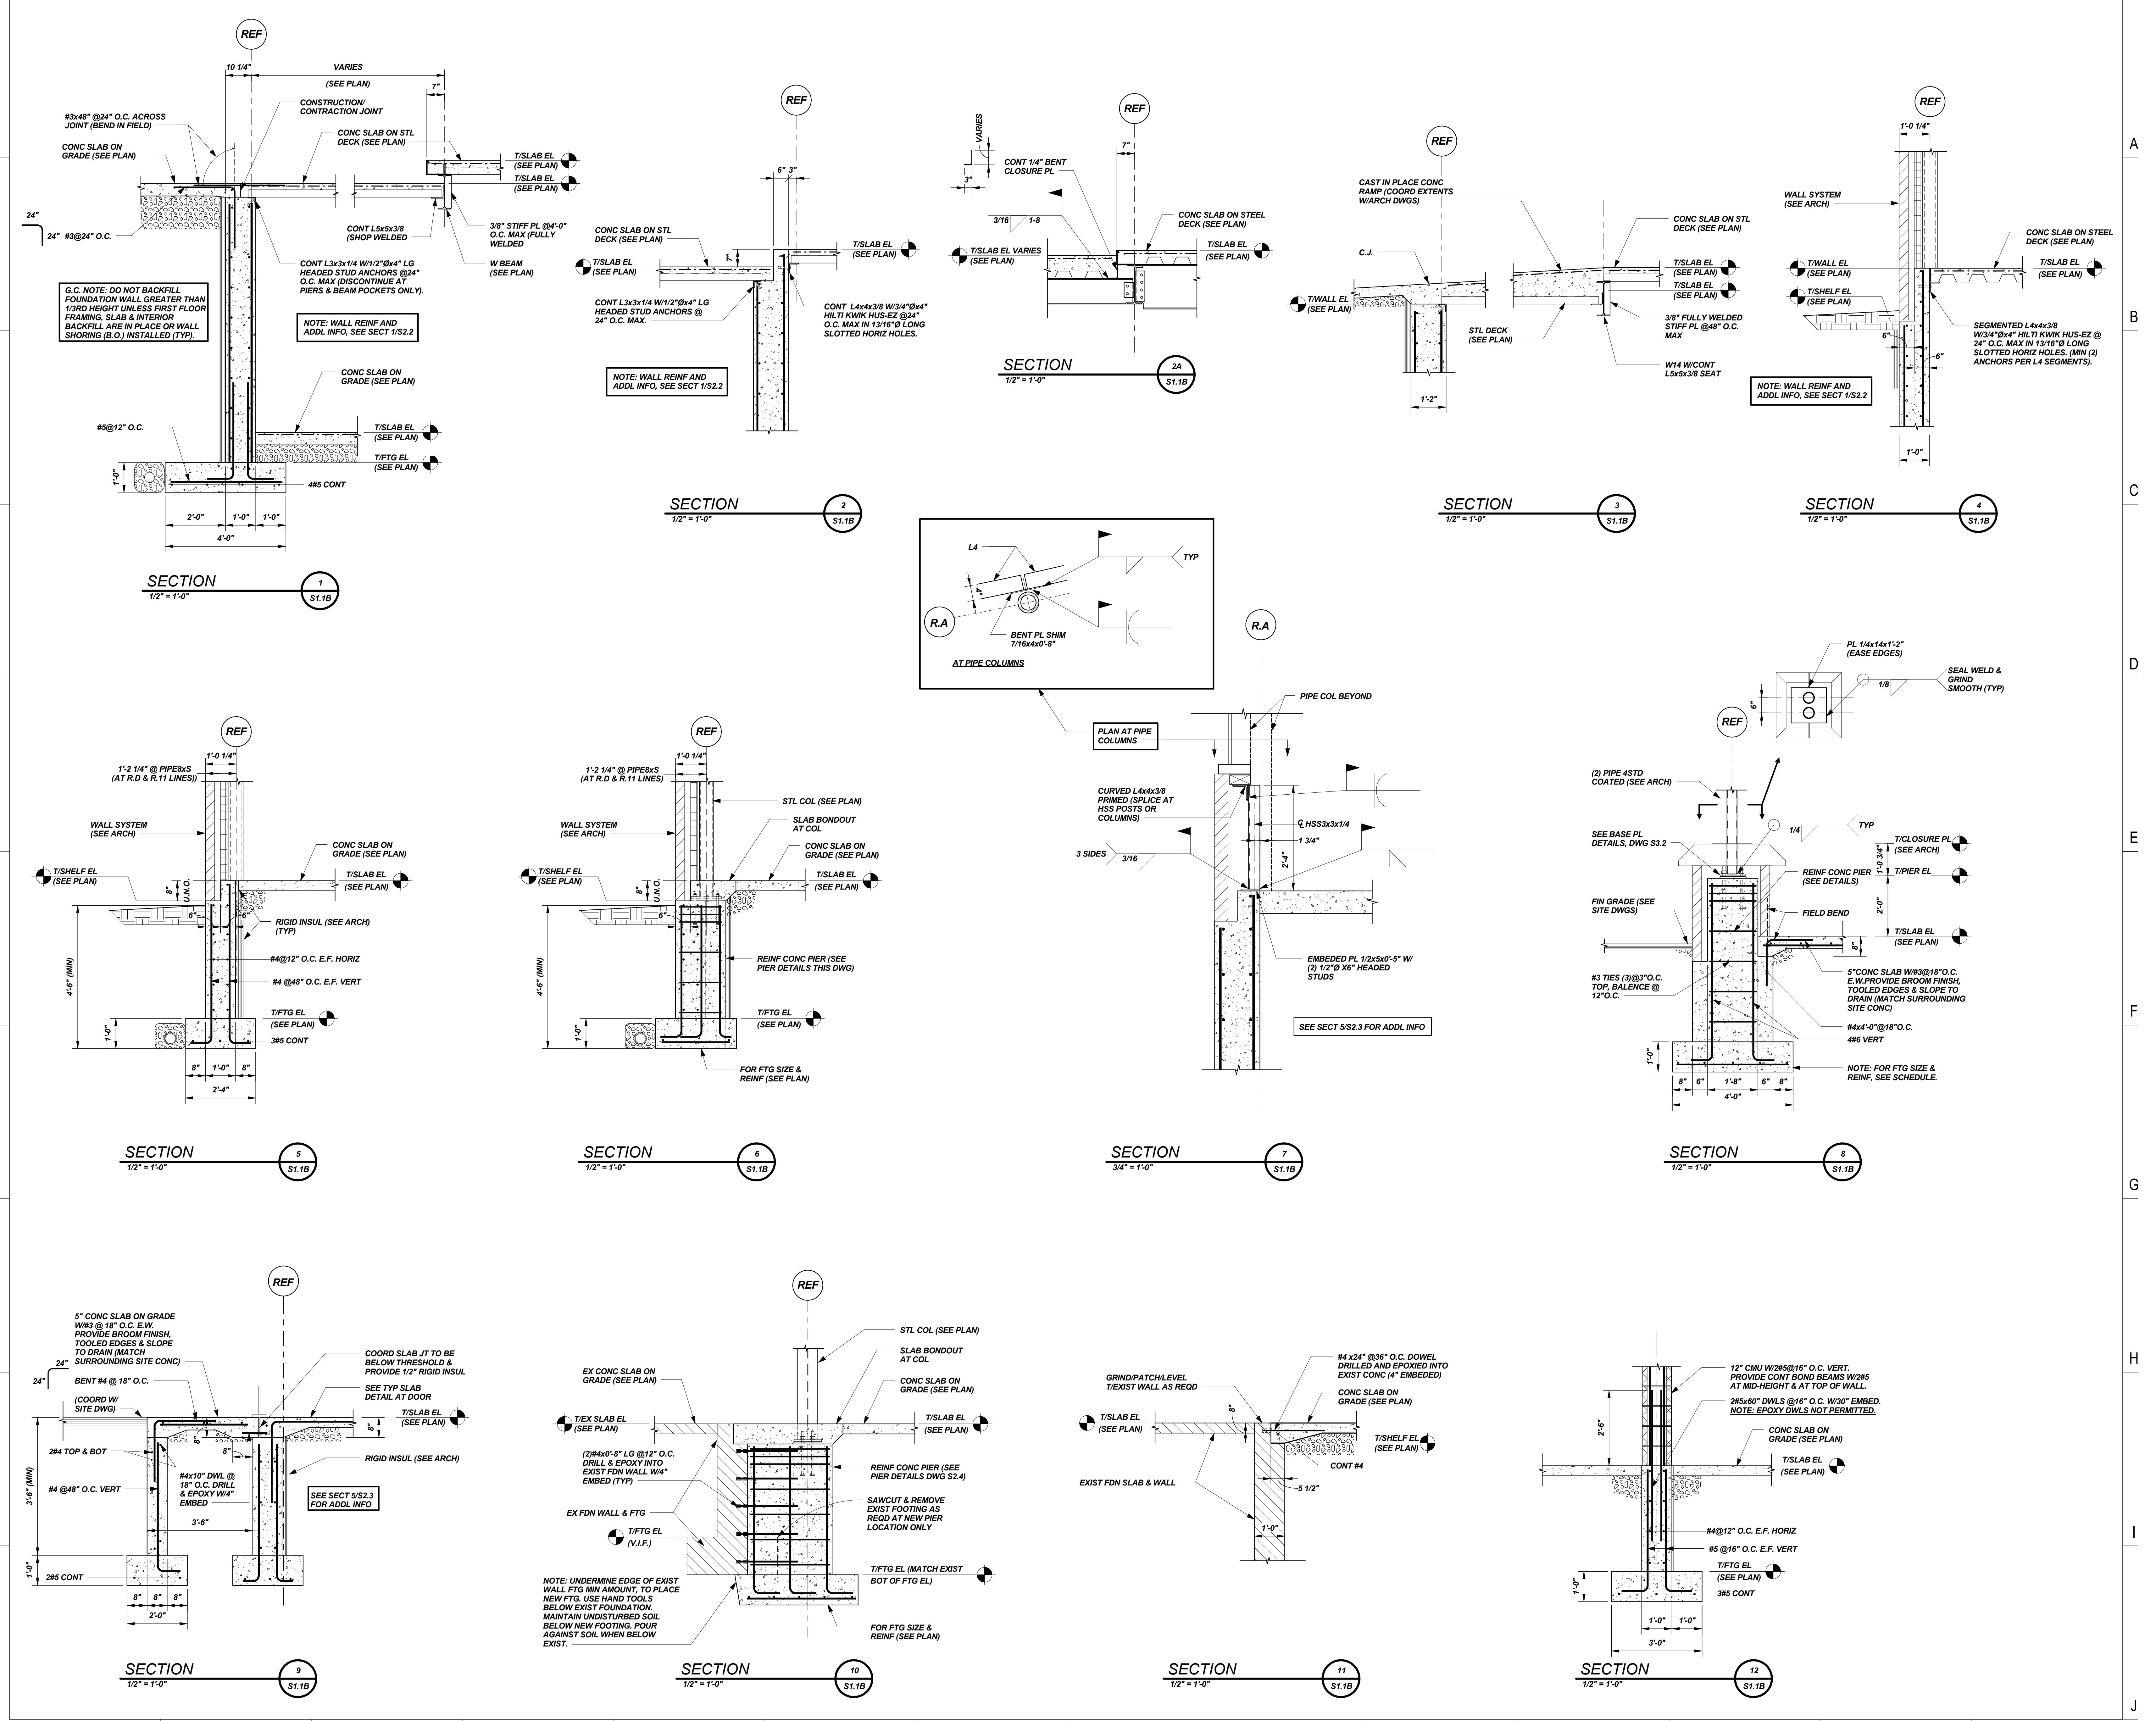

10/10/2015 1:57:44 PM C:\Users\jacob\Documents\2015\THE PARK DANFORTH\15-STRUC\CONFORM\SET 10-15-15\w_all.mxd