


A  
B  
C  
D  
E  
F  
G  
H  
I  
J

Owner




**The Park Danforth**

77 Stevens Ave, Portland, ME 04103

NO.	DESCRIPTION	DATE
2	ADDENDUM #2	06-25-15

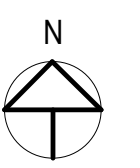

CONTENT: FOUNDATION SECTIONS & DETAILS	
DRAWN BY:	Author
PROJECT NO:	3422
DATE:	05/27/15
REVISED:	10/16/15
SCALE:	As indicated
<b>S2.4</b>	
Project Phase <b>CONFORMANCE SET</b>	
COPYRIGHT © 2014 BY LAVALLEE BRENSINGER PROFESSIONAL ASSOCIATION. ALL RIGHTS RESERVED. NO REPRODUCTION WITHOUT PERMISSION.	

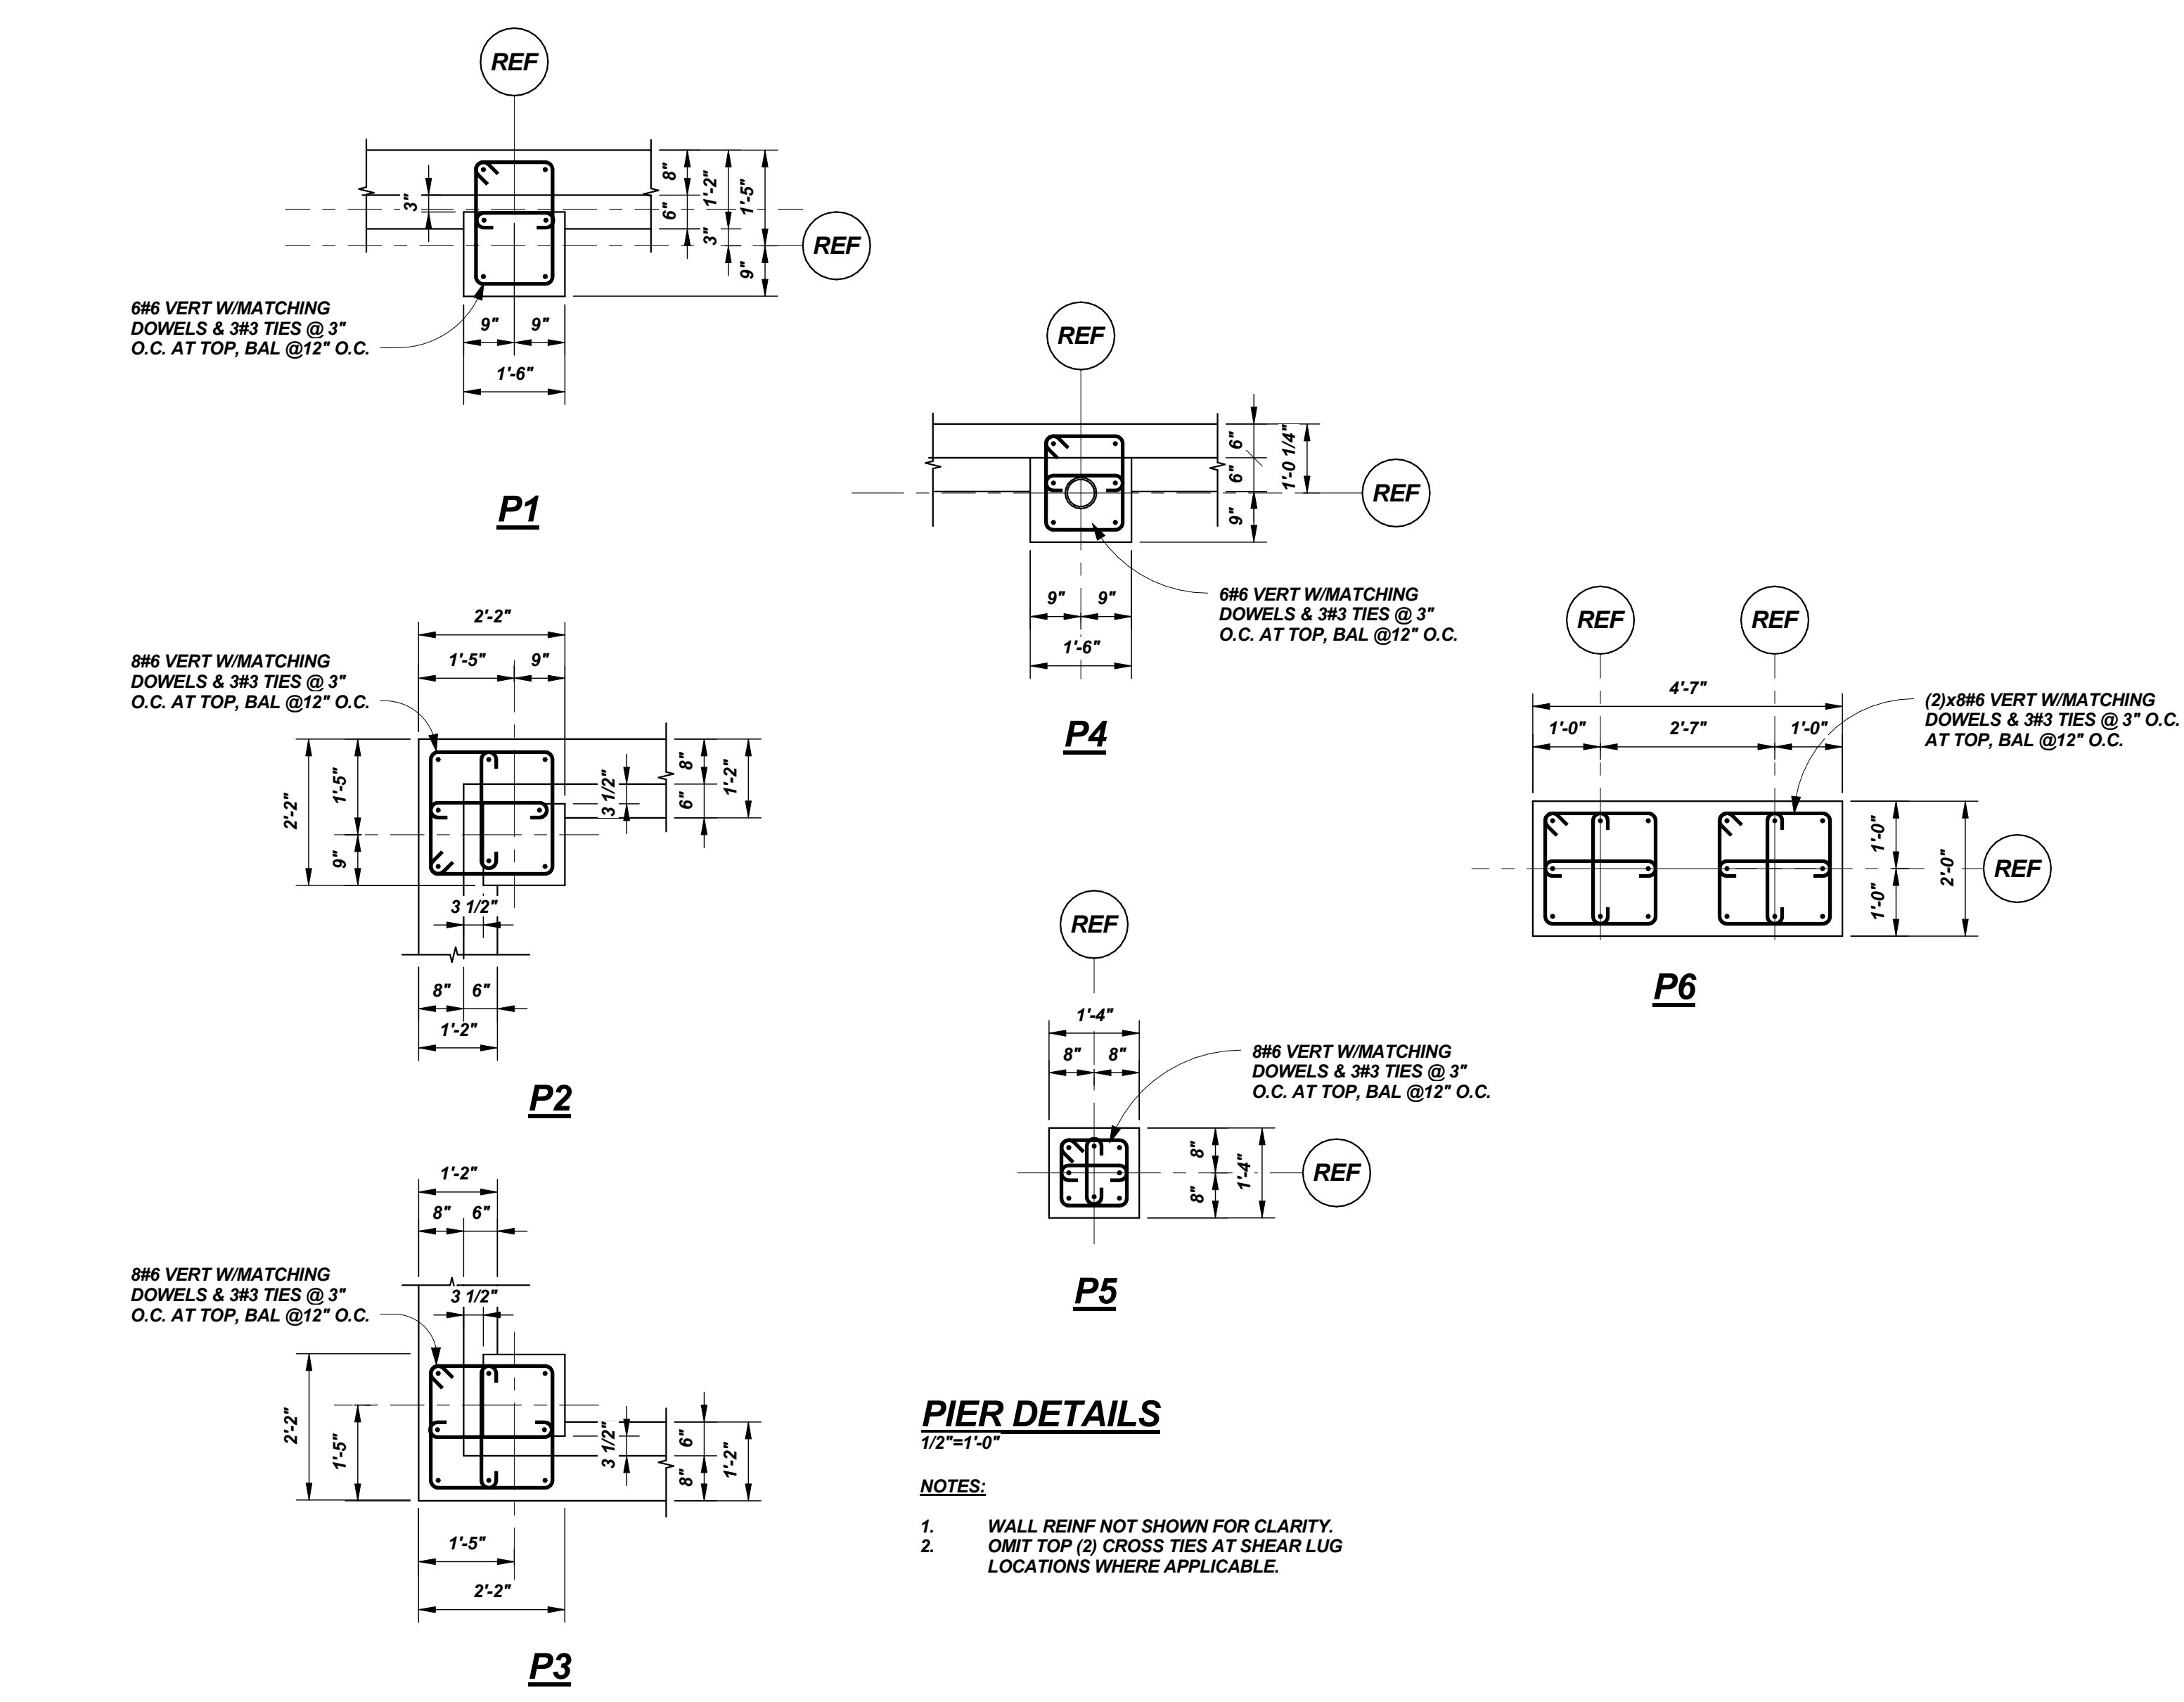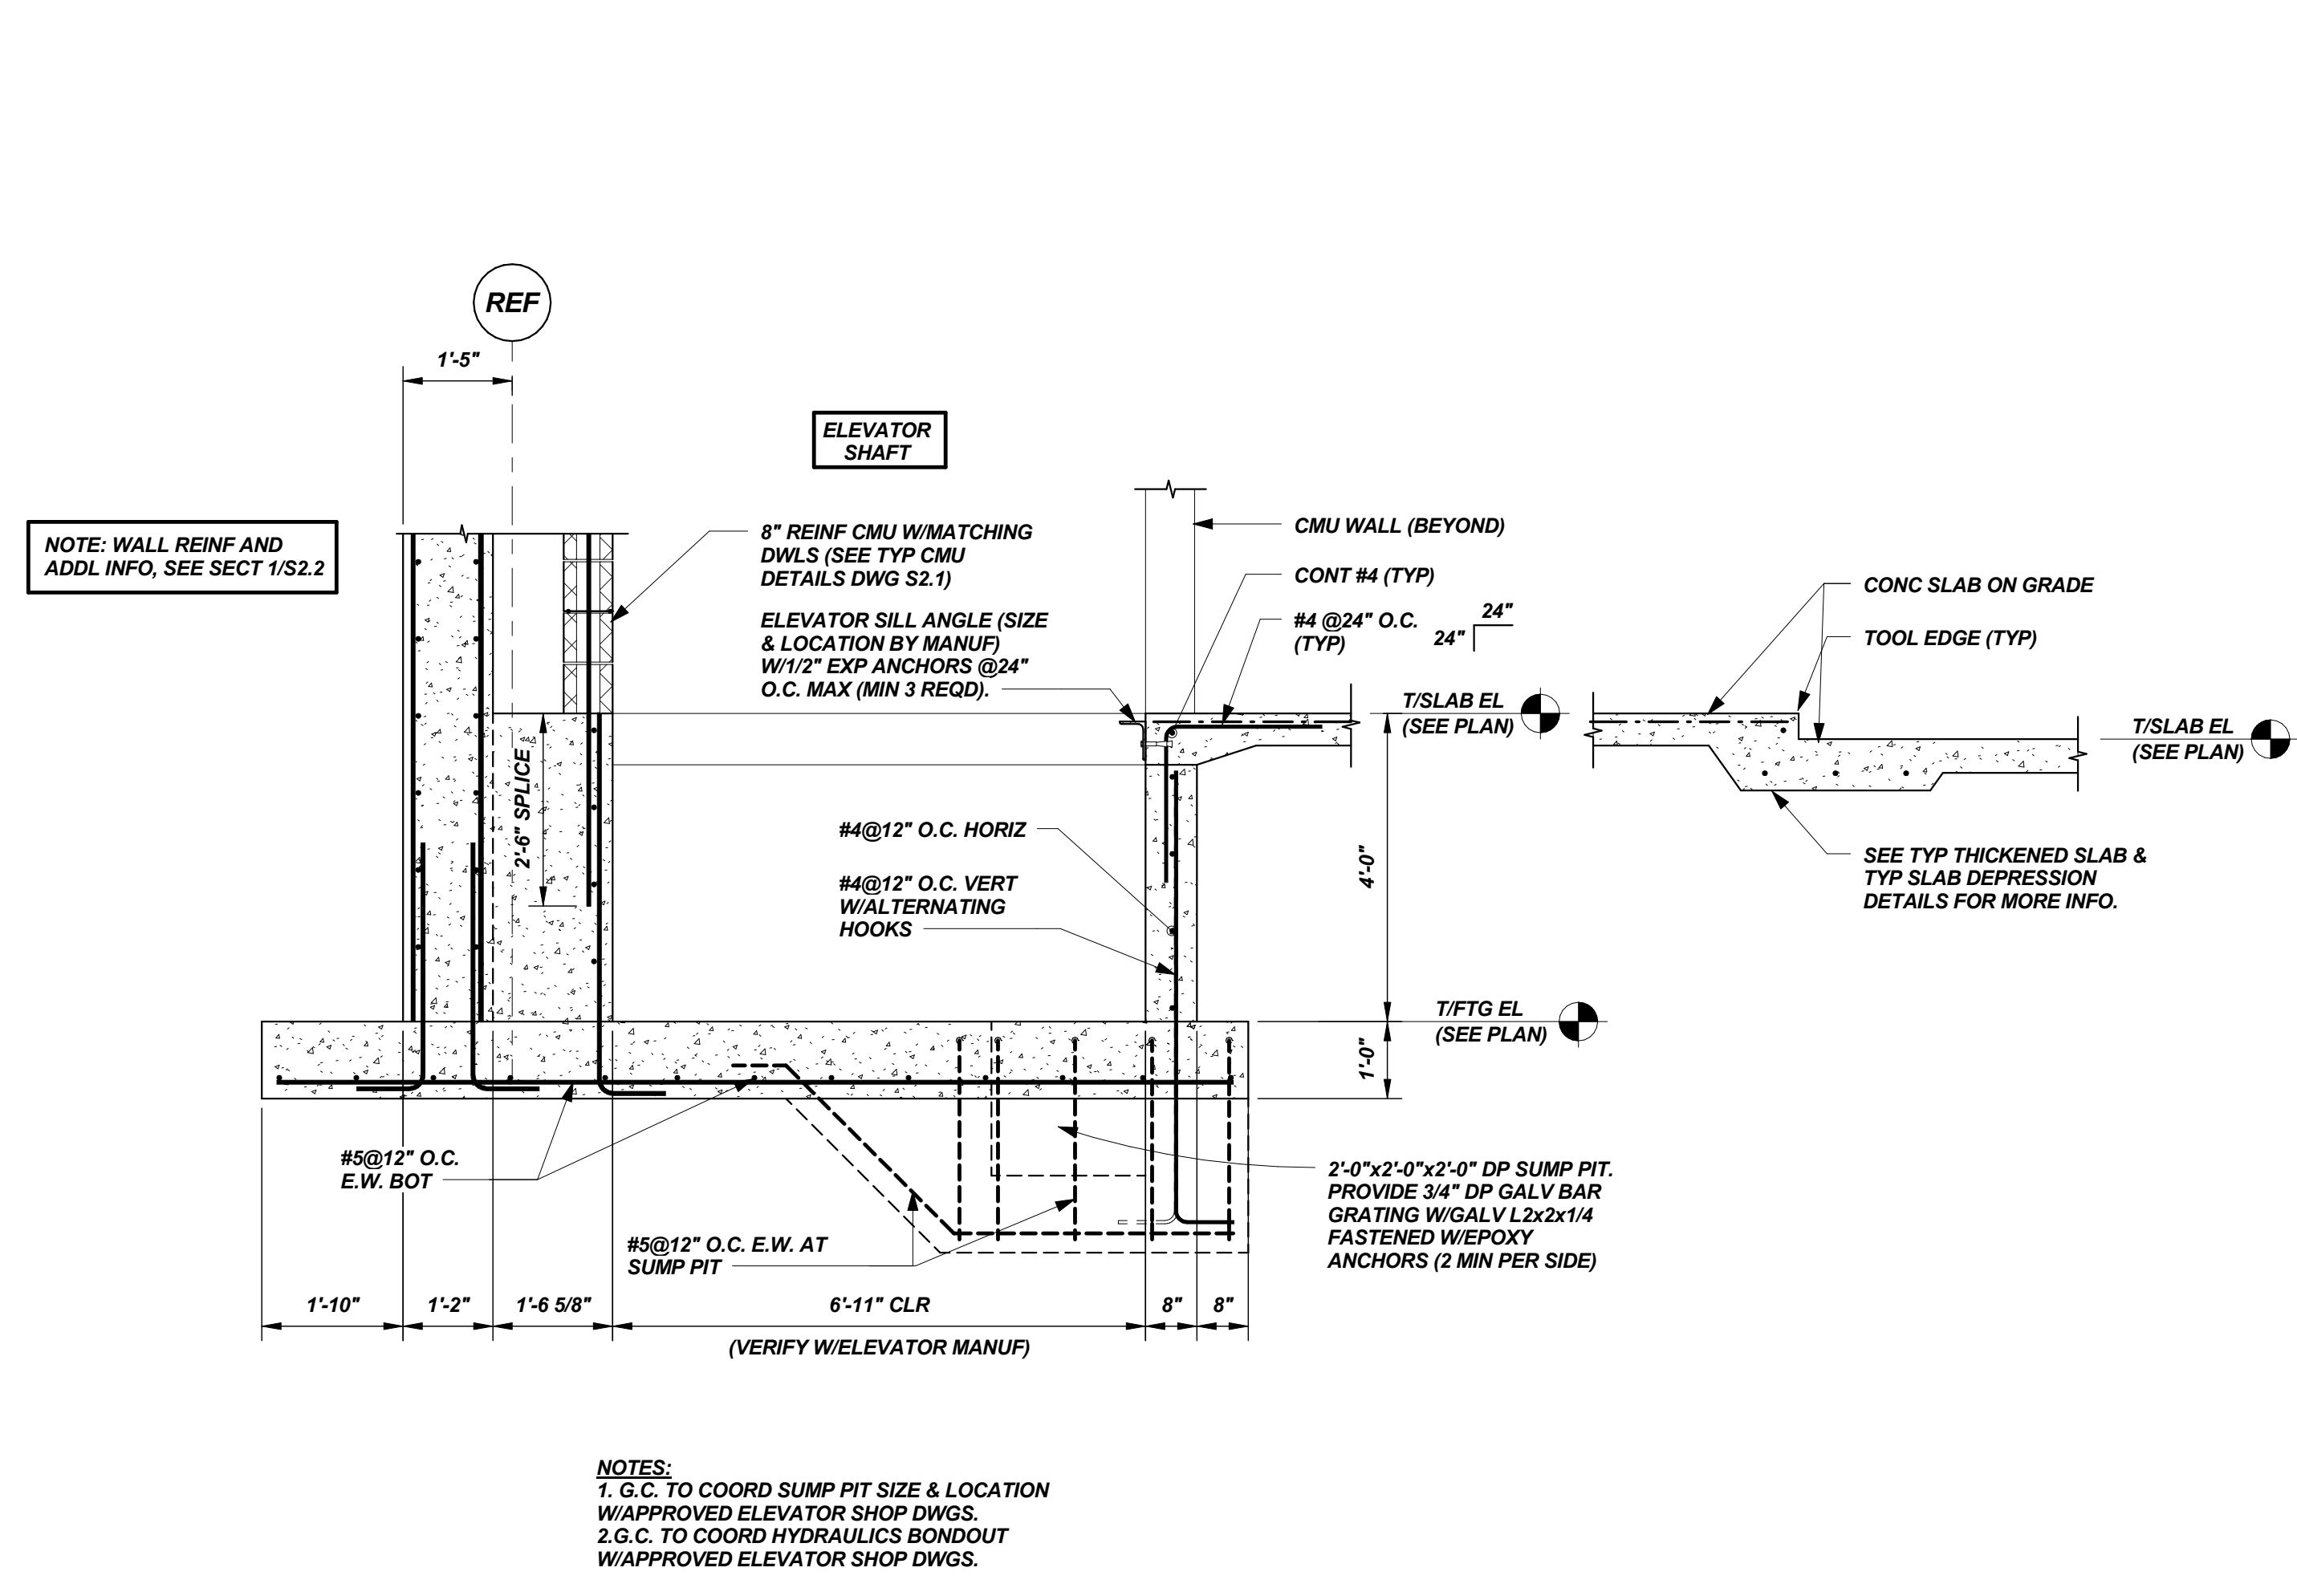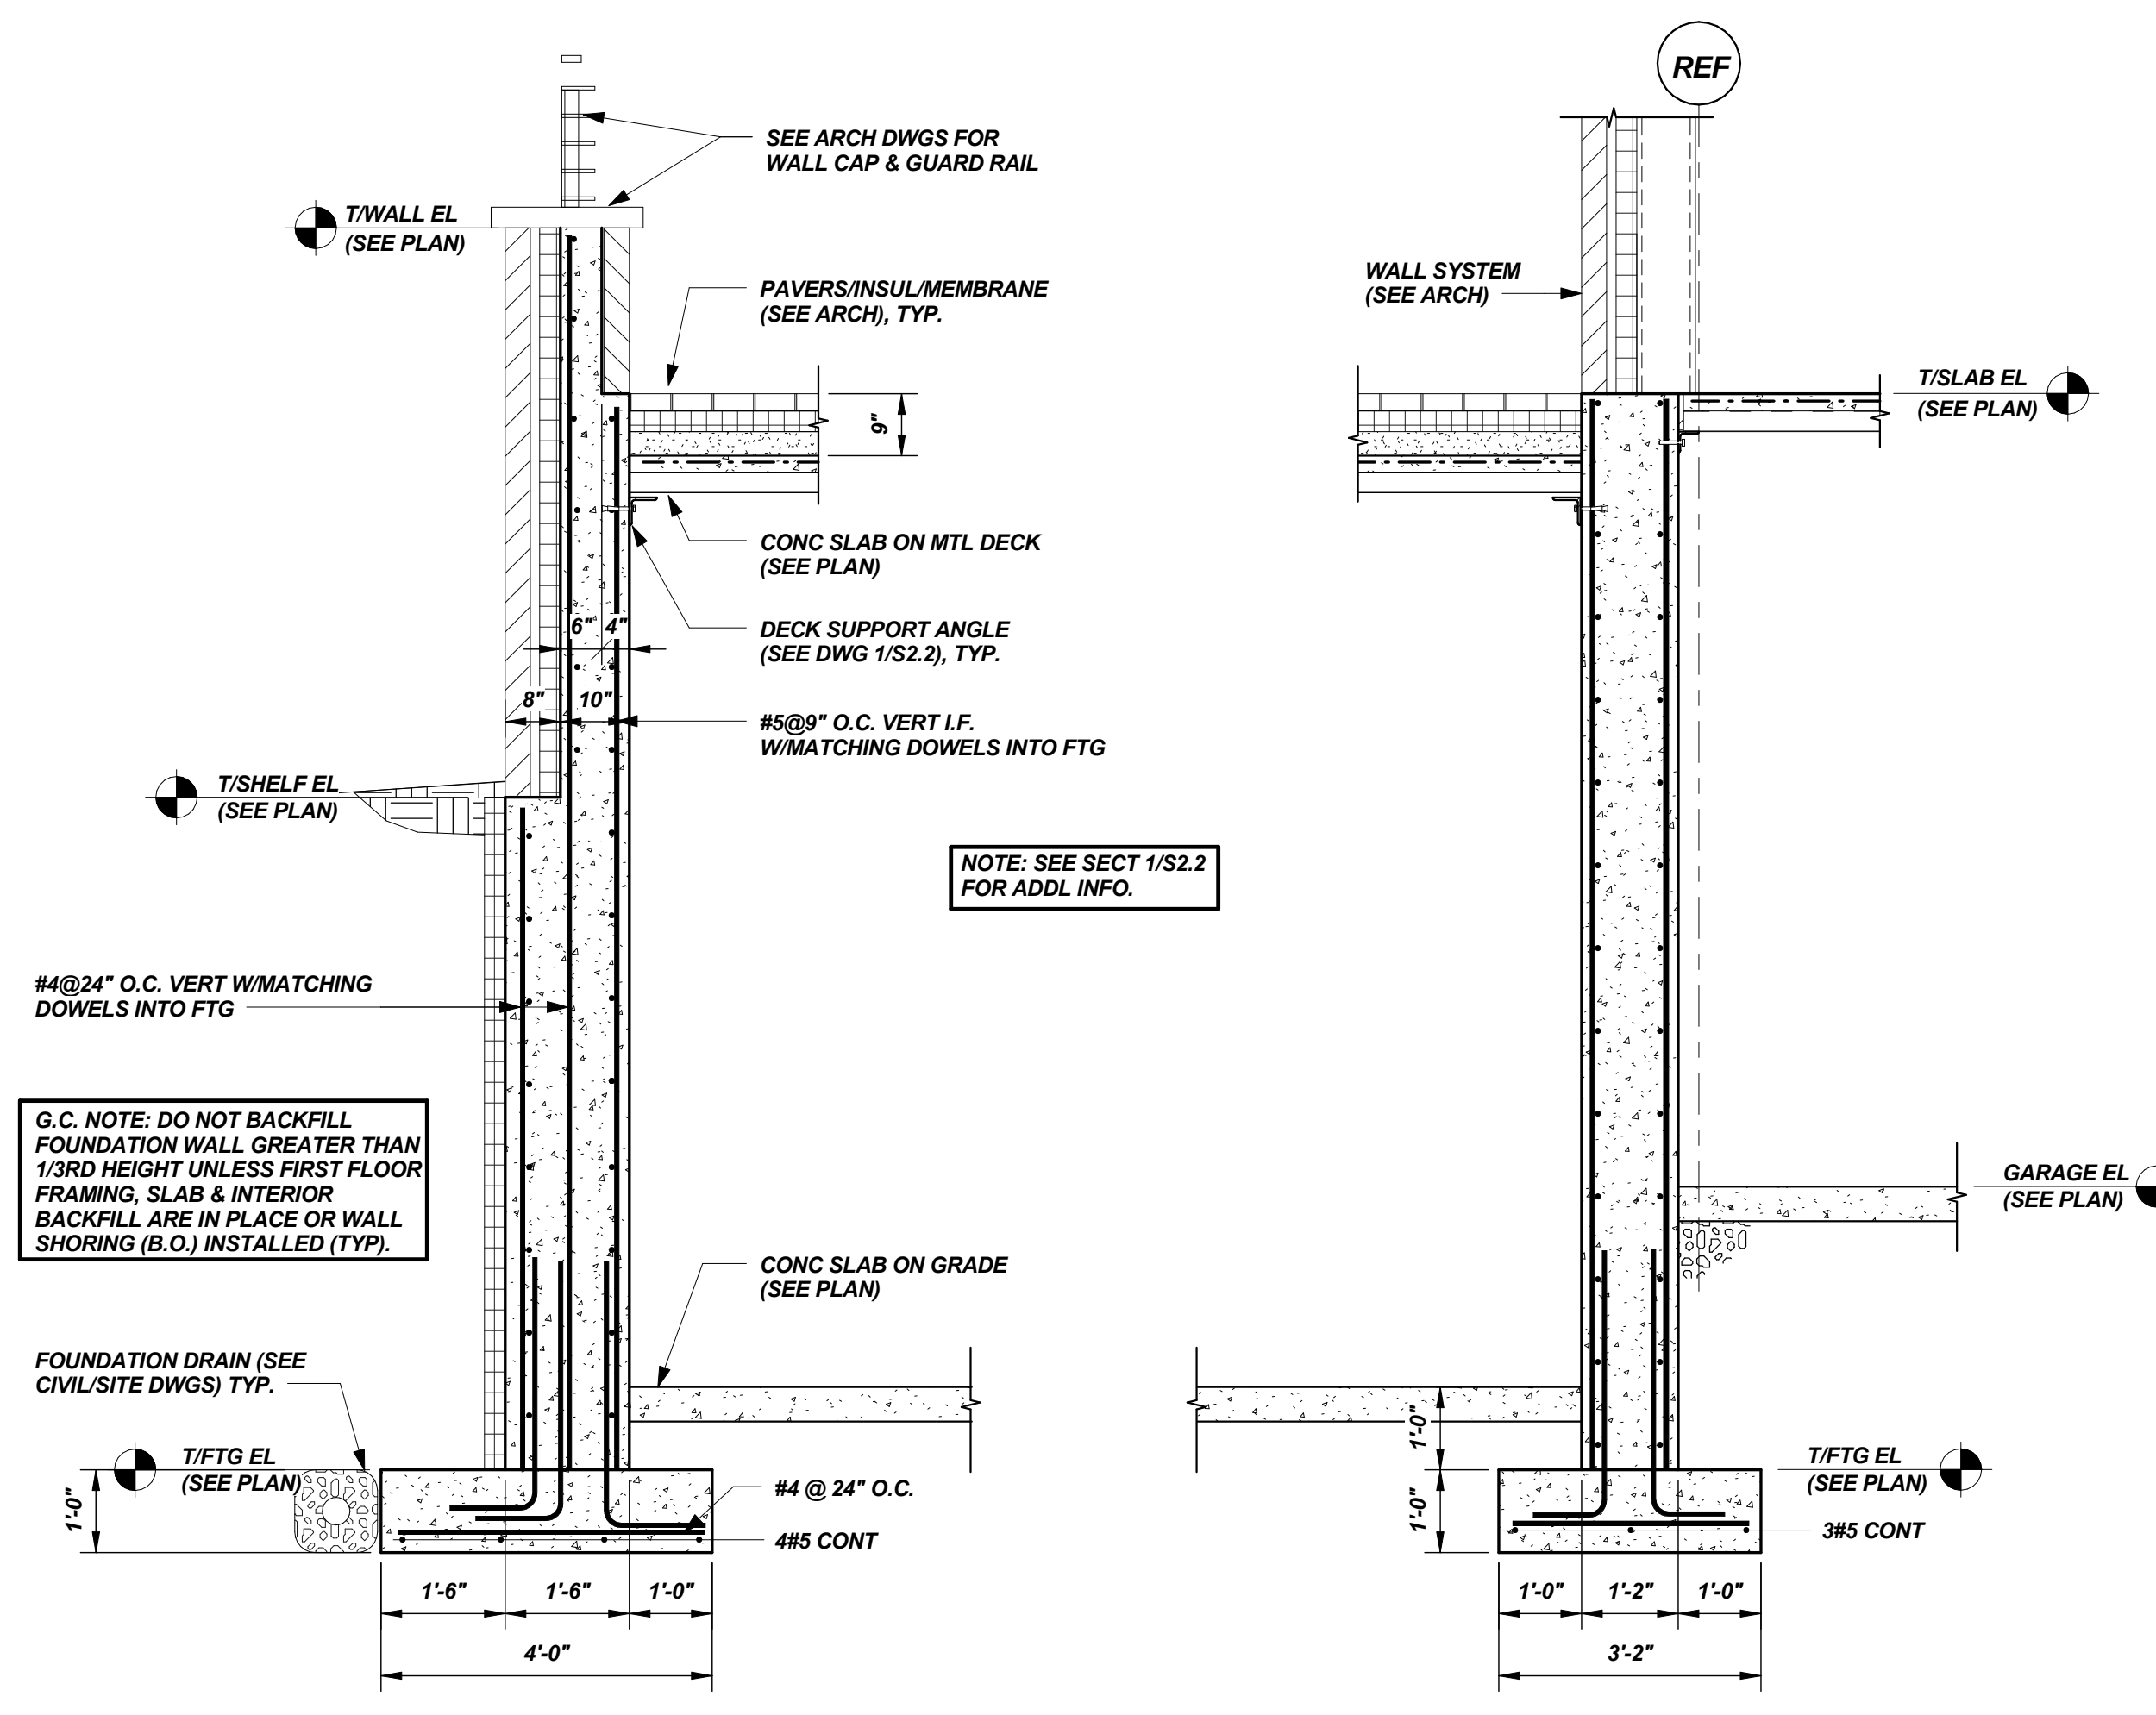

10/16/2015 1:57:46 PM C:\Users\jld\Documents\2015\THE PARK DANFORTH\15 STRUCT\CONFORM.SET 10-16-15\15\_011.mxd

1 2 3 4 5 6 7 8 9 10 11 12 13 14