


Project Name PORTLAND ME - THE PARK DANFORTH - CONSTRUCTION MATERIALS TESTING SERVICES
 Client THE PARK-DANFORTH
 Material Type AGGREGATE BASE
 Material Source SHAW BROTHERS S-PIT


Project Number 14-0065.2
 Lab ID 20078G
 Date Received 10/22/2015
 Date Completed 11/11/2015
 Tested By JUSTIN BISSON

<u>STANDARD DESIGNATION (MM/UM)</u>	<u>SIEVE SIZE</u>	<u>AMOUNT PASSING(%)</u>	<u>MDOT 703 06 Type A Specifications (%)</u>	<u>SWCE Structural Fill Specifications (%)</u>
150 mm	6"	100		
125 mm	5"	100		
100 mm	4"	100		100
75 mm	3"	100		90 - 100
50 mm	2"	100	100	
38.1 mm	1-1/2"	100		
25.0 mm	1"	89		
19.0 mm	3/4"	73		
12.5 mm	1/2"	58	45 - 70	
6.3 mm	1/4"	45	30 - 55	25 - 90
4.75 mm	No. 4	41		
2.00 mm	No. 10	32		
850 um	No. 20	23		
425 um	No. 40	16	0 - 20	0 - 30
250 um	No. 60	11		
150 um	No. 100	7		
75 um	No. 200	3.9	0 - 5	0 - 5

SAMPLE MEETS SPECIFICATION

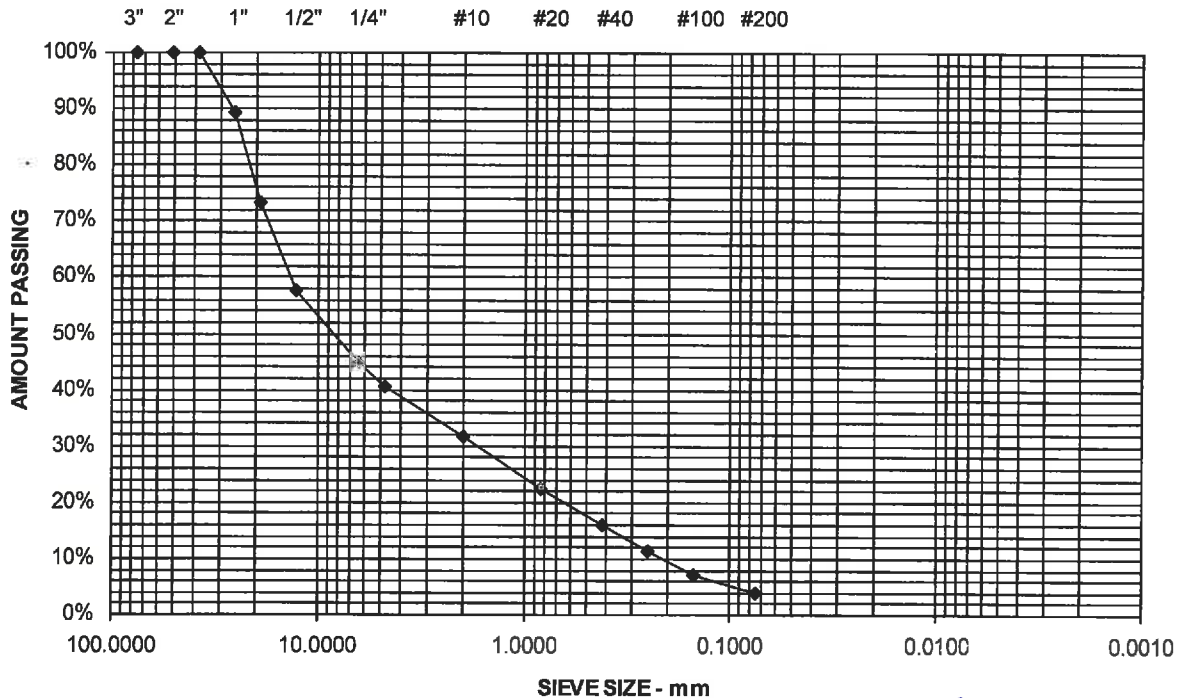

Comments


 Roger E. Domingo