


Project Name PORTLAND ME - THE PARK DANFORTH - CONSTRUCTION  
MATERIALS TESTING SERVICES  
Client THE PARK-DANFORTH  
Material Type GRANULAR BORROW  
Material Source SHAW BROTHERS - H PIT

Project Number 14-0065.2  
Lab ID 20446G  
Date Received 2/1/2016  
Date Completed 2/2/2016  
Tested By JUSTIN BISSON

STANDARD DESIGNATION (mm/µm)	SIEVE SIZE	AMOUNT PASSING (%)	MDOT 703.19 GRANULAR BORROW EMBANKMENT SPECIFICATIONS (%)
150 mm	6"	100	
125 mm	5"	100	
100 mm	4"	100	
75 mm	3"	100	
50 mm	2"	98	
38.1 mm	1-1/2"	98	
25.0 mm	1"	97	
19.0 mm	3/4"	96	
12.5 mm	1/2"	95	
6.3 mm	1/4"	92	
4.75 mm	No. 4	90	
2.00 mm	No. 10	82	
850 µm	No. 20	55	
425 µm	No. 40	22	0 - 70
250 µm	No. 60	9	
150 µm	No. 100	4	
75 µm	No. 200	1.5	0.0 - 20.0

SAMPLE MEETS SPECIFICATION

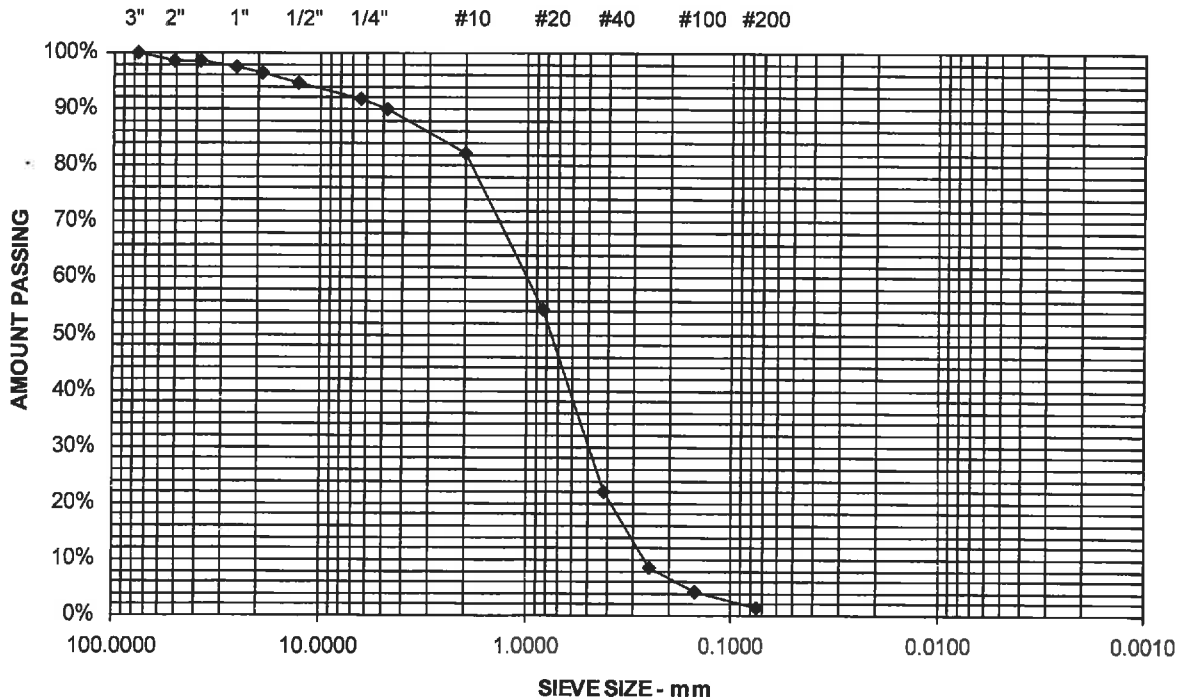

Comments

  
Roger E. Domingo