


Project Name PORTLAND ME - THE PARK DANFORTH - CONSTRUCTION
MATERIALS TESTING SERVICES
Client THE PARK-DANFORTH
Material Type GRANULAR BORROW
Material Source SHAW BROTHERS - H PIT

Project Number 14-0065.2
Lab ID 20541G
Date Received 3/3/2016
Date Completed 3/7/2016
Tested By JUSTIN BISSON

<u>STANDARD</u> <u>DESIGNATION (mm/um)</u>	<u>SIEVE SIZE</u>	<u>AMOUNT PASSING (%)</u>	<u>MDOT 703.19 GRANULAR BORROW EMBANKMENT</u> <u>SPECIFICATIONS (%)</u>
150 mm	6"	100	
125 mm	5"	100	
100 mm	4"	100	
75 mm	3"	100	
50 mm	2"	94	
38.1 mm	1-1/2"	91	
25.0 mm	1"	87	
19.0 mm	3/4"	83	
12.5 mm	1/2"	77	
6.3 mm	1/4"	69	
4.75 mm	No. 4	66	
2.00 mm	No. 10	55	
850 um	No. 20	34	
425 um	No. 40	17	0 - 70
250 um	No. 60	9	
150 um	No. 100	5	
75 um	No. 200	2.4	0.0 - 20.0

SAMPLE MEETS SPECIFICATION

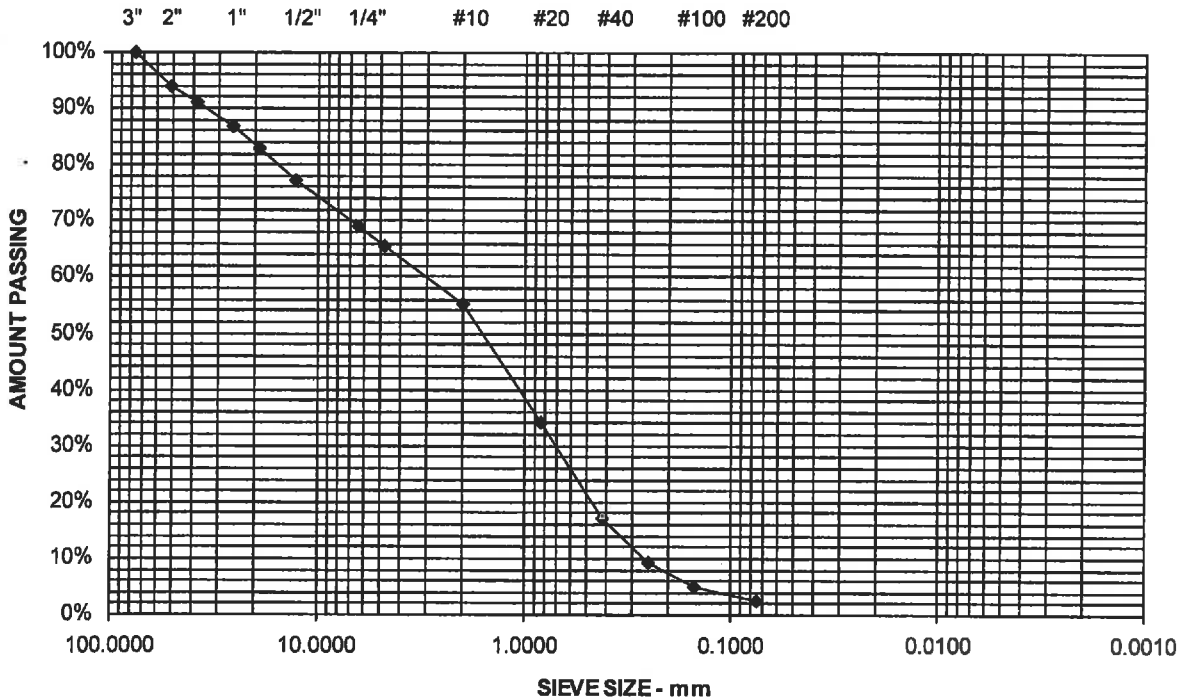

Comments

Roger E. Domingo
Roger E. Domingo