


Project Name PORTLAND ME - THE PARK DANFORTH - CONSTRUCTION
MATERIALS TESTING SERVICES
Client THE PARK-DANFORTH
Material Type AGGREGATE BASE
Material Source SHAW BROTHERS - H PIT

Project Number 14-0065.2
Lab ID 20738G
Date Received 5/2/2016
Date Completed 5/3/2016
Tested By JOSHUA MOORE

<u>STANDARD DESIGNATION (mm/μm)</u>	<u>SIEVE SIZE</u>	<u>AMOUNT PASSING (%)</u>	<u>MDOT 703.06 TYPE A SPECIFICATIONS (%)</u>
150 mm	6"	100	
125 mm	5"	100	
100 mm	4"	100	
75 mm	3"	100	
50 mm	2"	100	100
38.1 mm	1-1/2"	98	
25.0 mm	1"	84	
19.0 mm	3/4"	75	
12.5 mm	1/2"	63	45 - 70
6.3 mm	1/4"	52	30 - 55
4.75 mm	No. 4	48	
2.00 mm	No. 10	39	
850 μm	No. 20	28	
425 μm	No. 40	20	0 - 20
250 μm	No. 60	15	
150 μm	No. 100	11	
75 μm	No. 200	5.6	0.0 - 5.0 †

† SAMPLE DOES NOT MEET SPECIFICATION

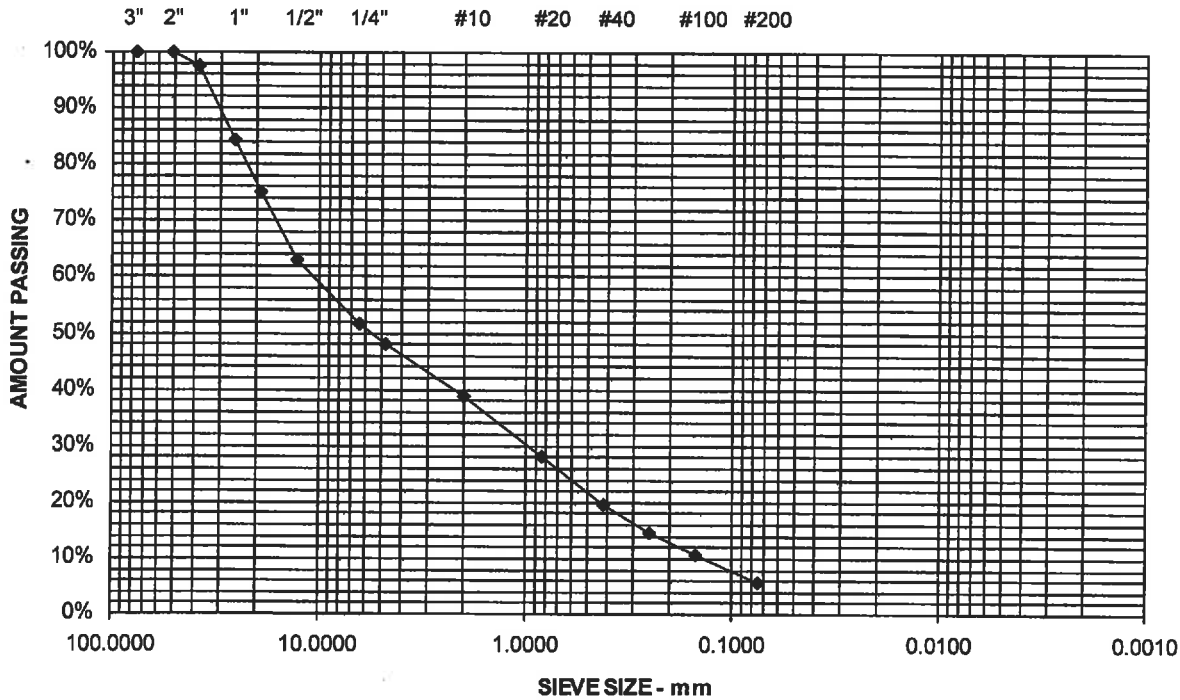

Comments


Roger E. Domingo