


Project Name PORTLAND ME - THE PARK DANFORTH - CONSTRUCTION  
MATERIALS TESTING SERVICES  
Client THE PARK-DANFORTH  
Material Type AGGREGATE SUBBASE  
Material Source SHAW BROTHERS - S PIT


Project Number 14-0065.2  
Lab ID 21677G  
Date Received 10/10/2016  
Date Completed 10/11/2016  
Tested By JUSTIN BISSON

<u>STANDARD</u> <u>DESIGNATION (mm/μm)</u>	<u>SIEVE SIZE</u>	<u>AMOUNT PASSING (%)</u>	<u>2015 MDOT 703.06 TYPE D</u> <u>SPECIFICATIONS (%)</u>
150 mm	6"	100	100
125 mm	5"	100	
100 mm	4"	100	
75 mm	3"	100	
50 mm	2"	91	
38.1 mm	1-1/2"	82	
25.0 mm	1"	64	
19.0 mm	3/4"	57	
12.5 mm	1/2"	50	35 - 80
6.3 mm	1/4"	40	25 - 65
4.75 mm	No. 4	37	
2.00 mm	No. 10	32	
850 μm	No. 20	27	
425 μm	No. 40	22	0 - 30
250 μm	No. 60	16	
150 μm	No. 100	10	
75 μm	No. 200	5.6	0.0 - 7.0

SAMPLE MEETS SPECIFICATION

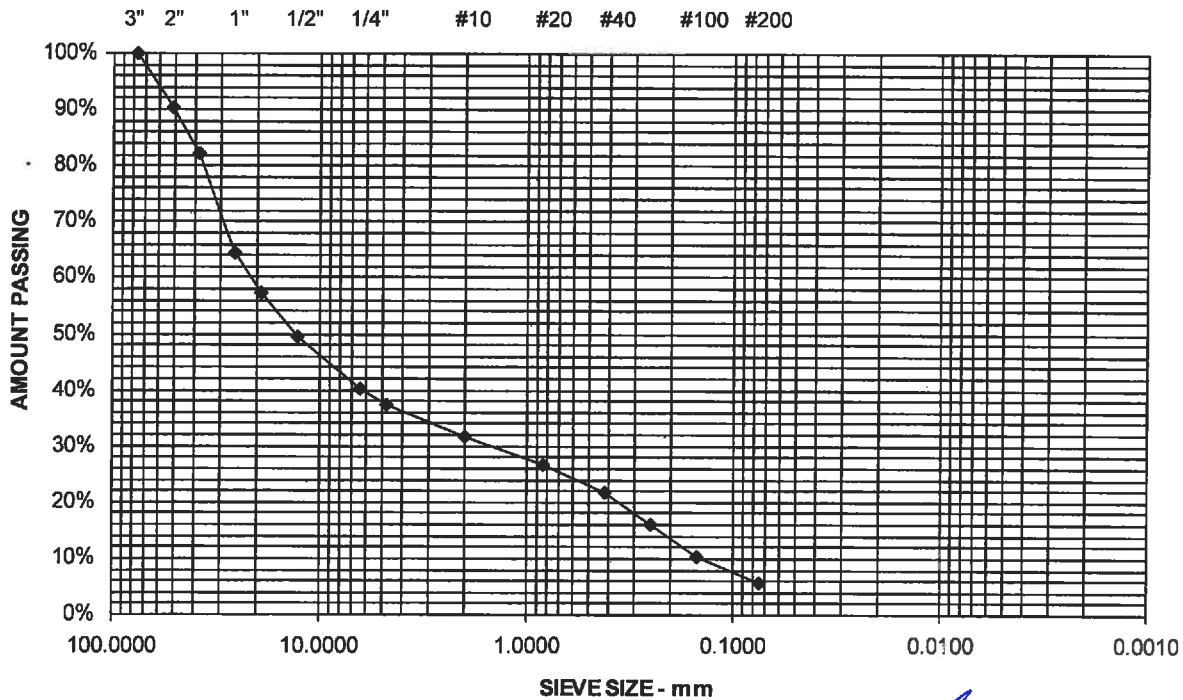

Comments

  
Roger E. Domingo